



- ## MATERIALS
1. INTERLOCKING CONCRETE TILES
 2. BRICKWORK
 3. K REND RENDER
 4. UPVC WINDOWS/DOORS
 5. HORIZONTAL LARCH BOARDING
 6. ZINC OR PPC ALUMINIUM

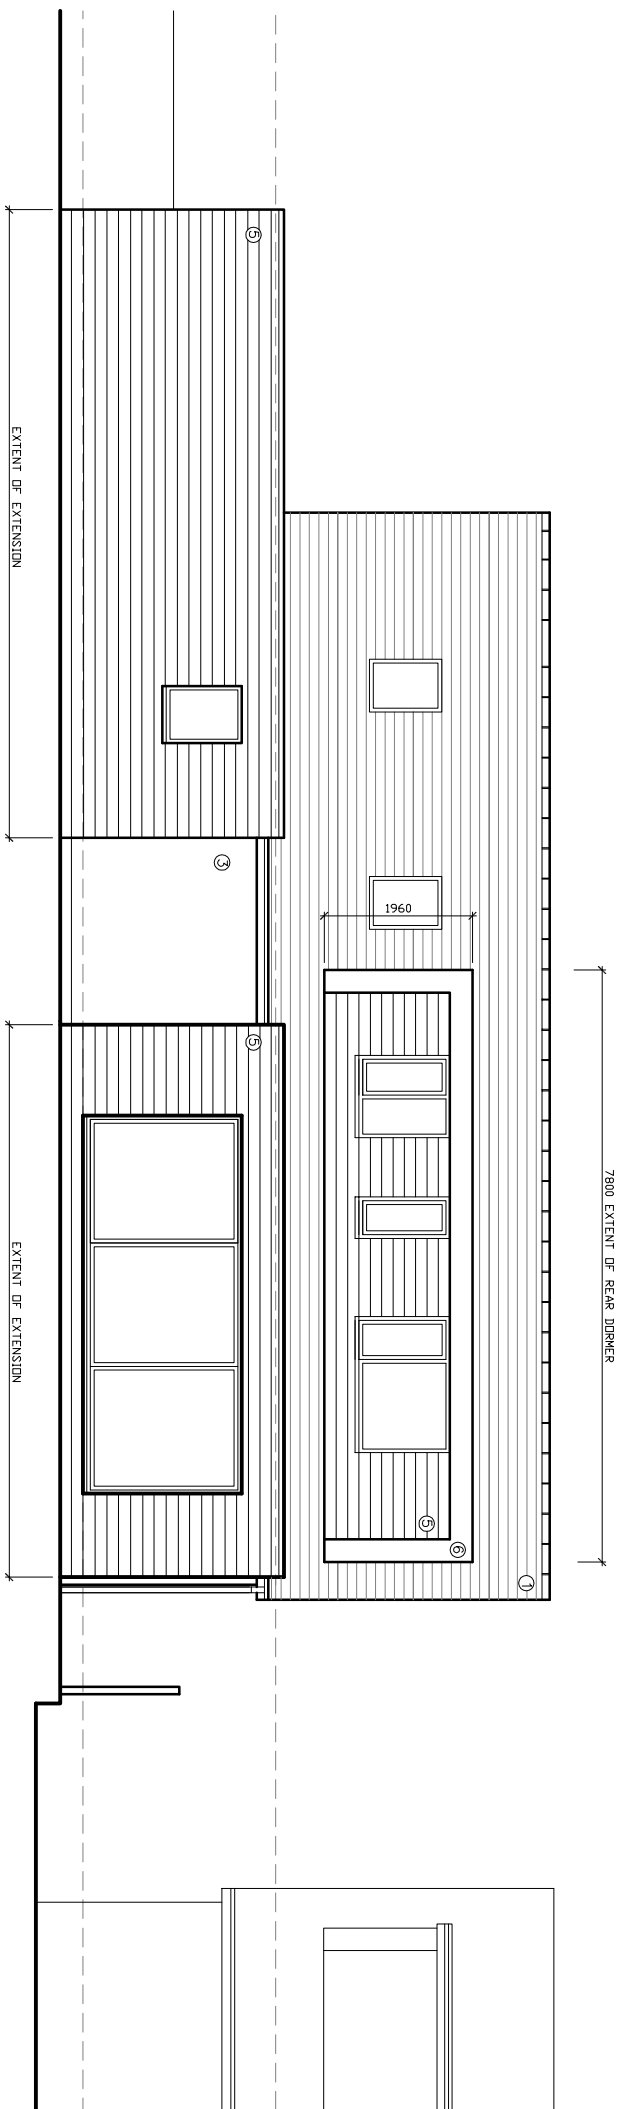

PROPOSED NORTH EAST ELEVATION (3)

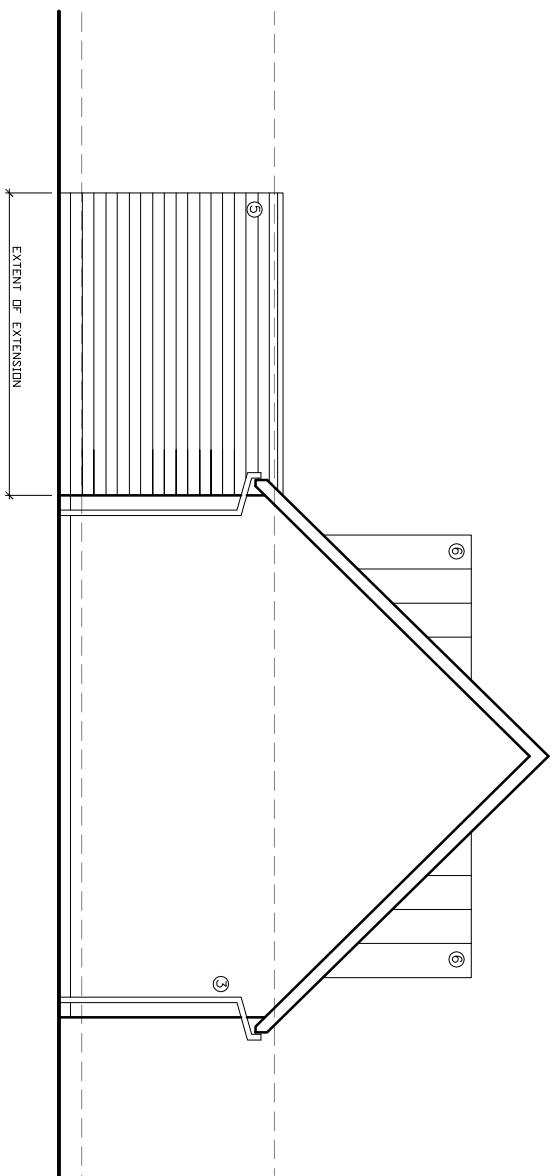

PROPOSED NORTH WEST ELEVATION (4)

©2020 architects ltd This Drawing is to be read in conjunction with all other project associated drawings and information. Do not scale from this drawing. Report all errors, omissions and discrepancies to drawing author prior to construction or manufacture. This drawing is copyright and is the property of 2020 architects ltd

qvw+q architects The Annex Lowerfield Farm Oxendonville B824QA Private Residential Housing Commercial Conservation Domestic Tel: 01254 485848 Email: info@qvwarchitects.com Web: www.qvwarchitects.com	Architects Registration Board 11 Architects	Client	MR_D_MCDERMOTT	Scale	1:100	Sheet Size	A3	HA Number	22-063	Drawn By	AW	Checked	AW
		Project	1_MOORLAND_ROAD LANGHO	Drawing Title	PROPOSED_ELEVATIONS_2	Drawing Status	PLANNING	Drawing Number	PL/08	Revision	A	Final Issue	SEPT_2022