
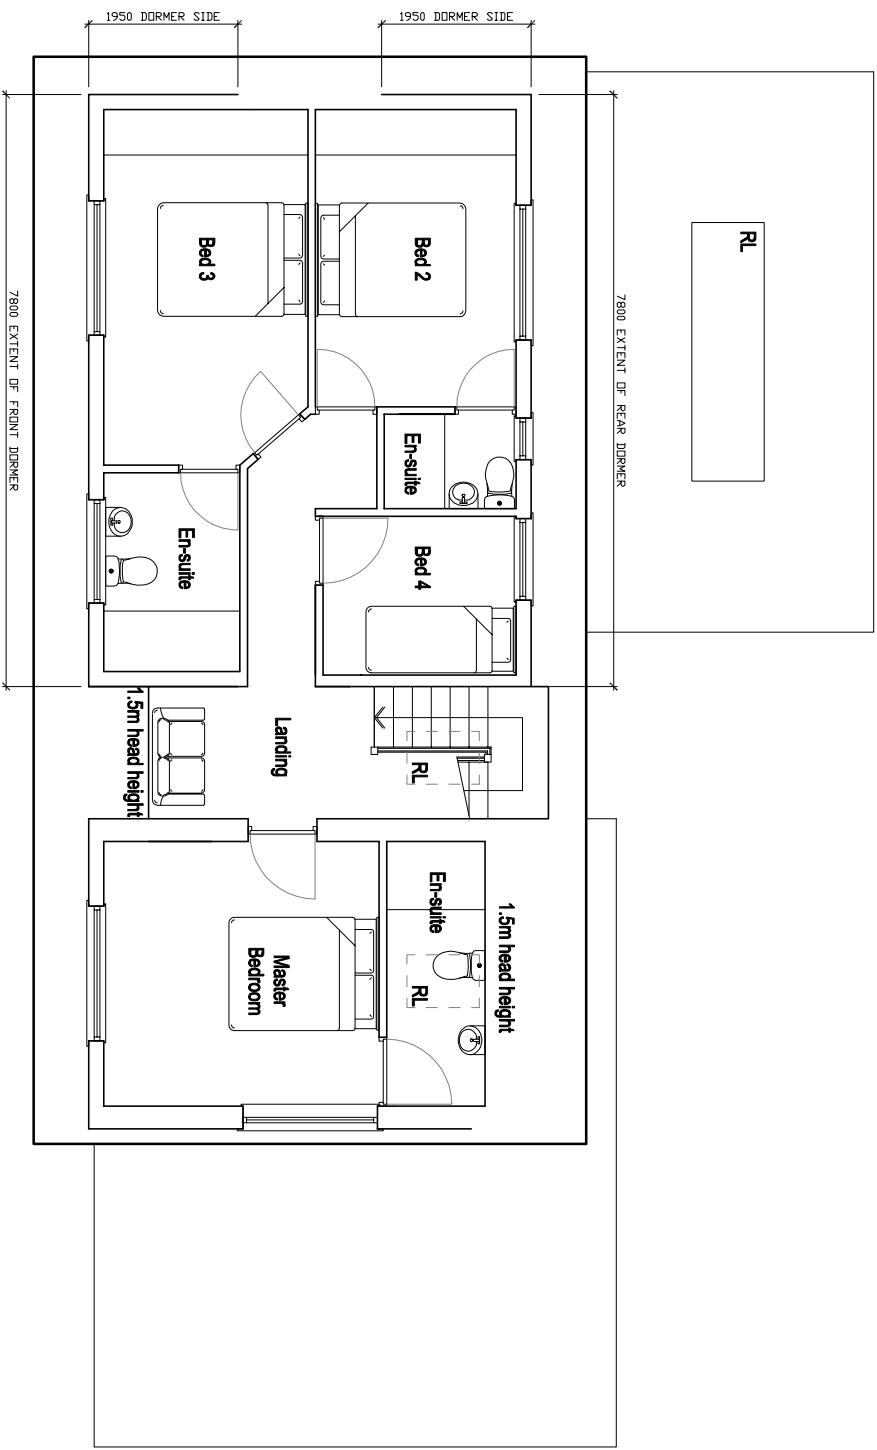


 

Architectural floor plan of a proposed extension. The plan shows a layout with rooms including a Living area (with a fireplace and seating), Dining area (with a table and chairs), Kitchen (with a sink and stove), Utility, and a large Storage/Games Room. A Bathroom is also shown. The plan includes dimensions for the extension: 7500mm overall width, 7150mm depth, and 4000mm depth for the main extension area. The text "PROPOSED F" is visible on the right side.

© 2020 architects ltd This Drawing is to be read in conjunction with all other project associated drawings and information. Do not scale from this drawing. Report all errors, omissions and discrepancies to drawing author prior to construction or manufacture. This drawing is copyright and is the property of architects ltd

 Private Residential Housing Commercial Conservation Domestic Tel: 01254 485648 Email: info@qwarchitects.com Web: www.qwarchitects.com	 The Annexes Lowerfold Farm Lowerfold Dorset BA5 4QA	 Architects Registration Board	Client	MR_D_MCDERMOTT	Scale	1:100	Sheet Size	A3	Job Number	22-063	Drawn By	AW	Checked	AW
			Project	1_MOORLAND_ROAD LANGHO	Drawing Title	PROPOSED_FLOOR_PLANS	Drawing Sheet	PLANNING	Drawing Number	PL/06	Revision	B	Print Date	SEPT_2022