



Copyright in this drawing is the property of Sherwood Building Design Solutions. It must not be reproduced or amended or used for the execution of any works whether in conjunction with the proposed works for which it is prepared or otherwise without express consent. Do not scale from this drawing. Original sheet size A1.




Rear Elevation - Proposed

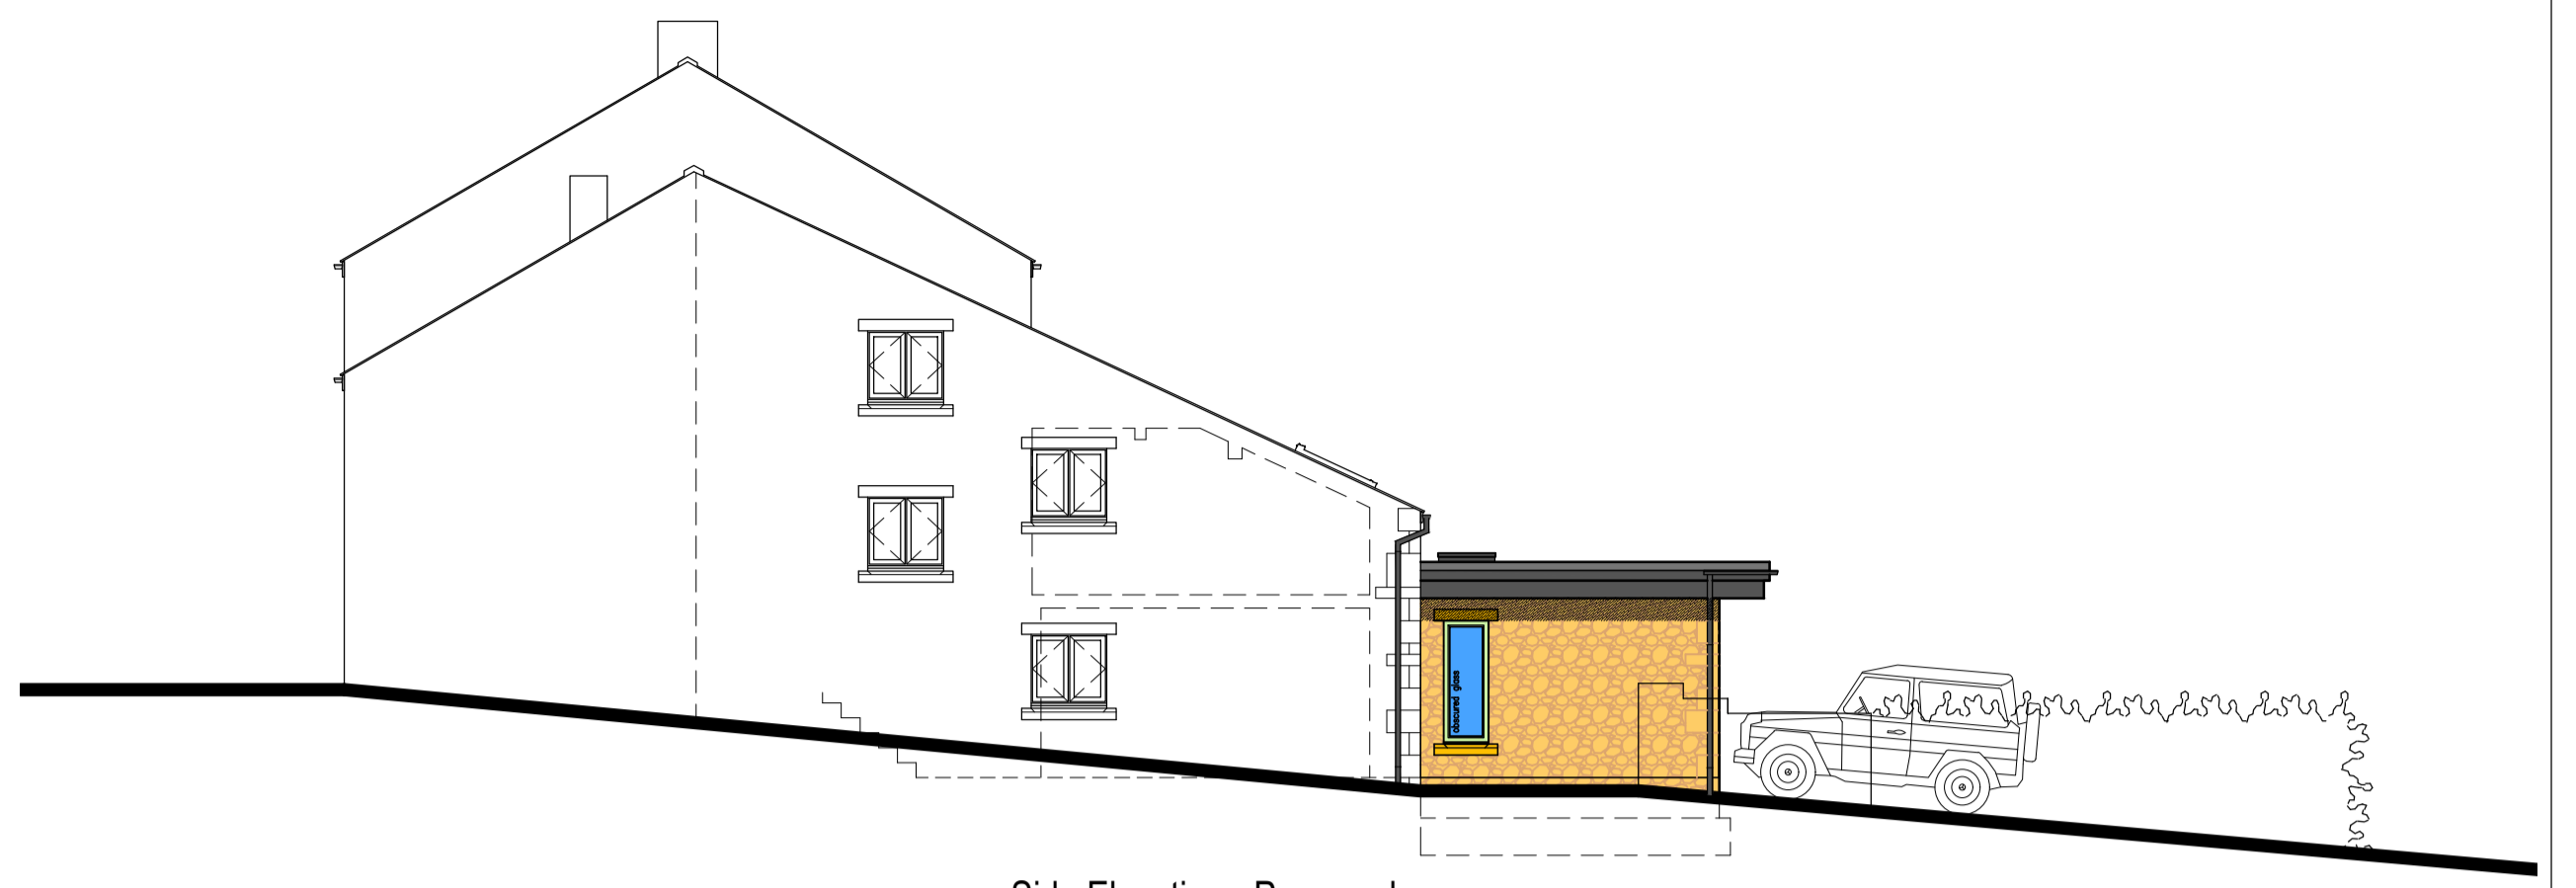




Side Elevation - Proposed

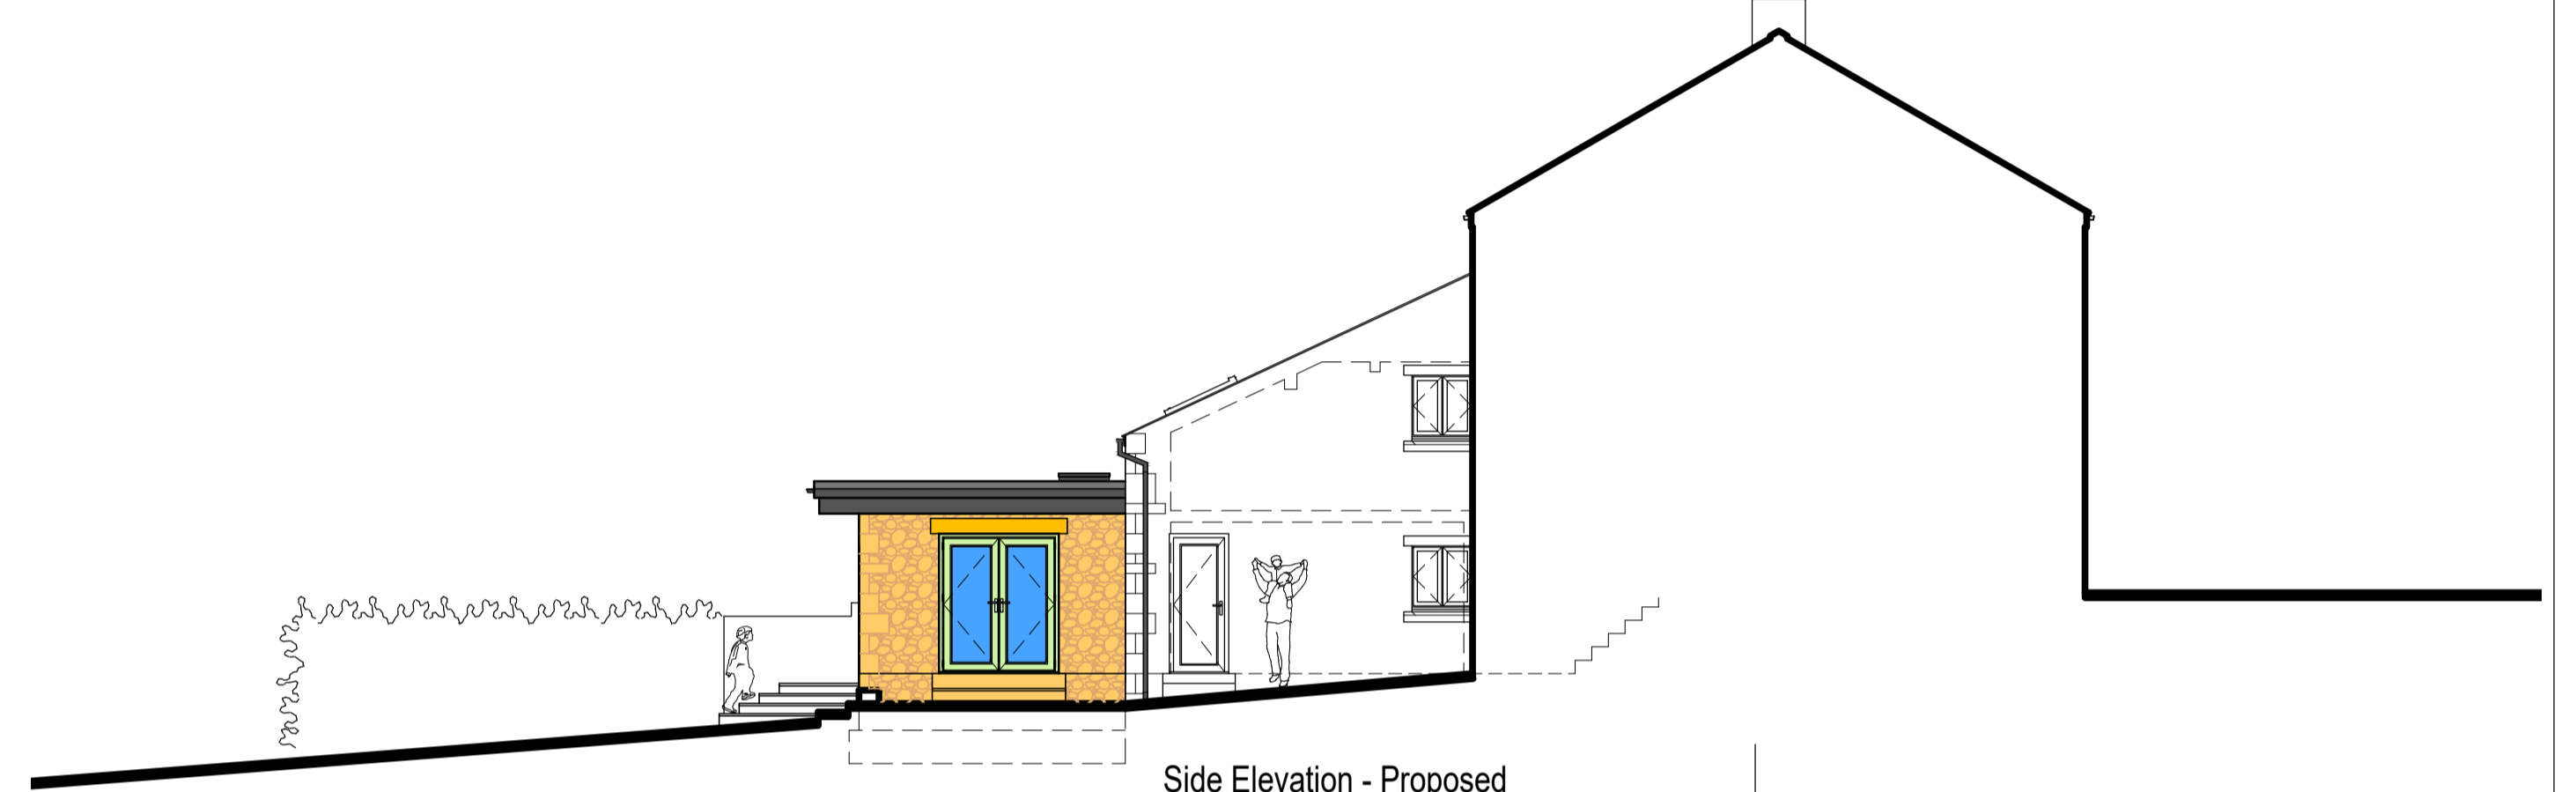

Side Elevation - Proposed

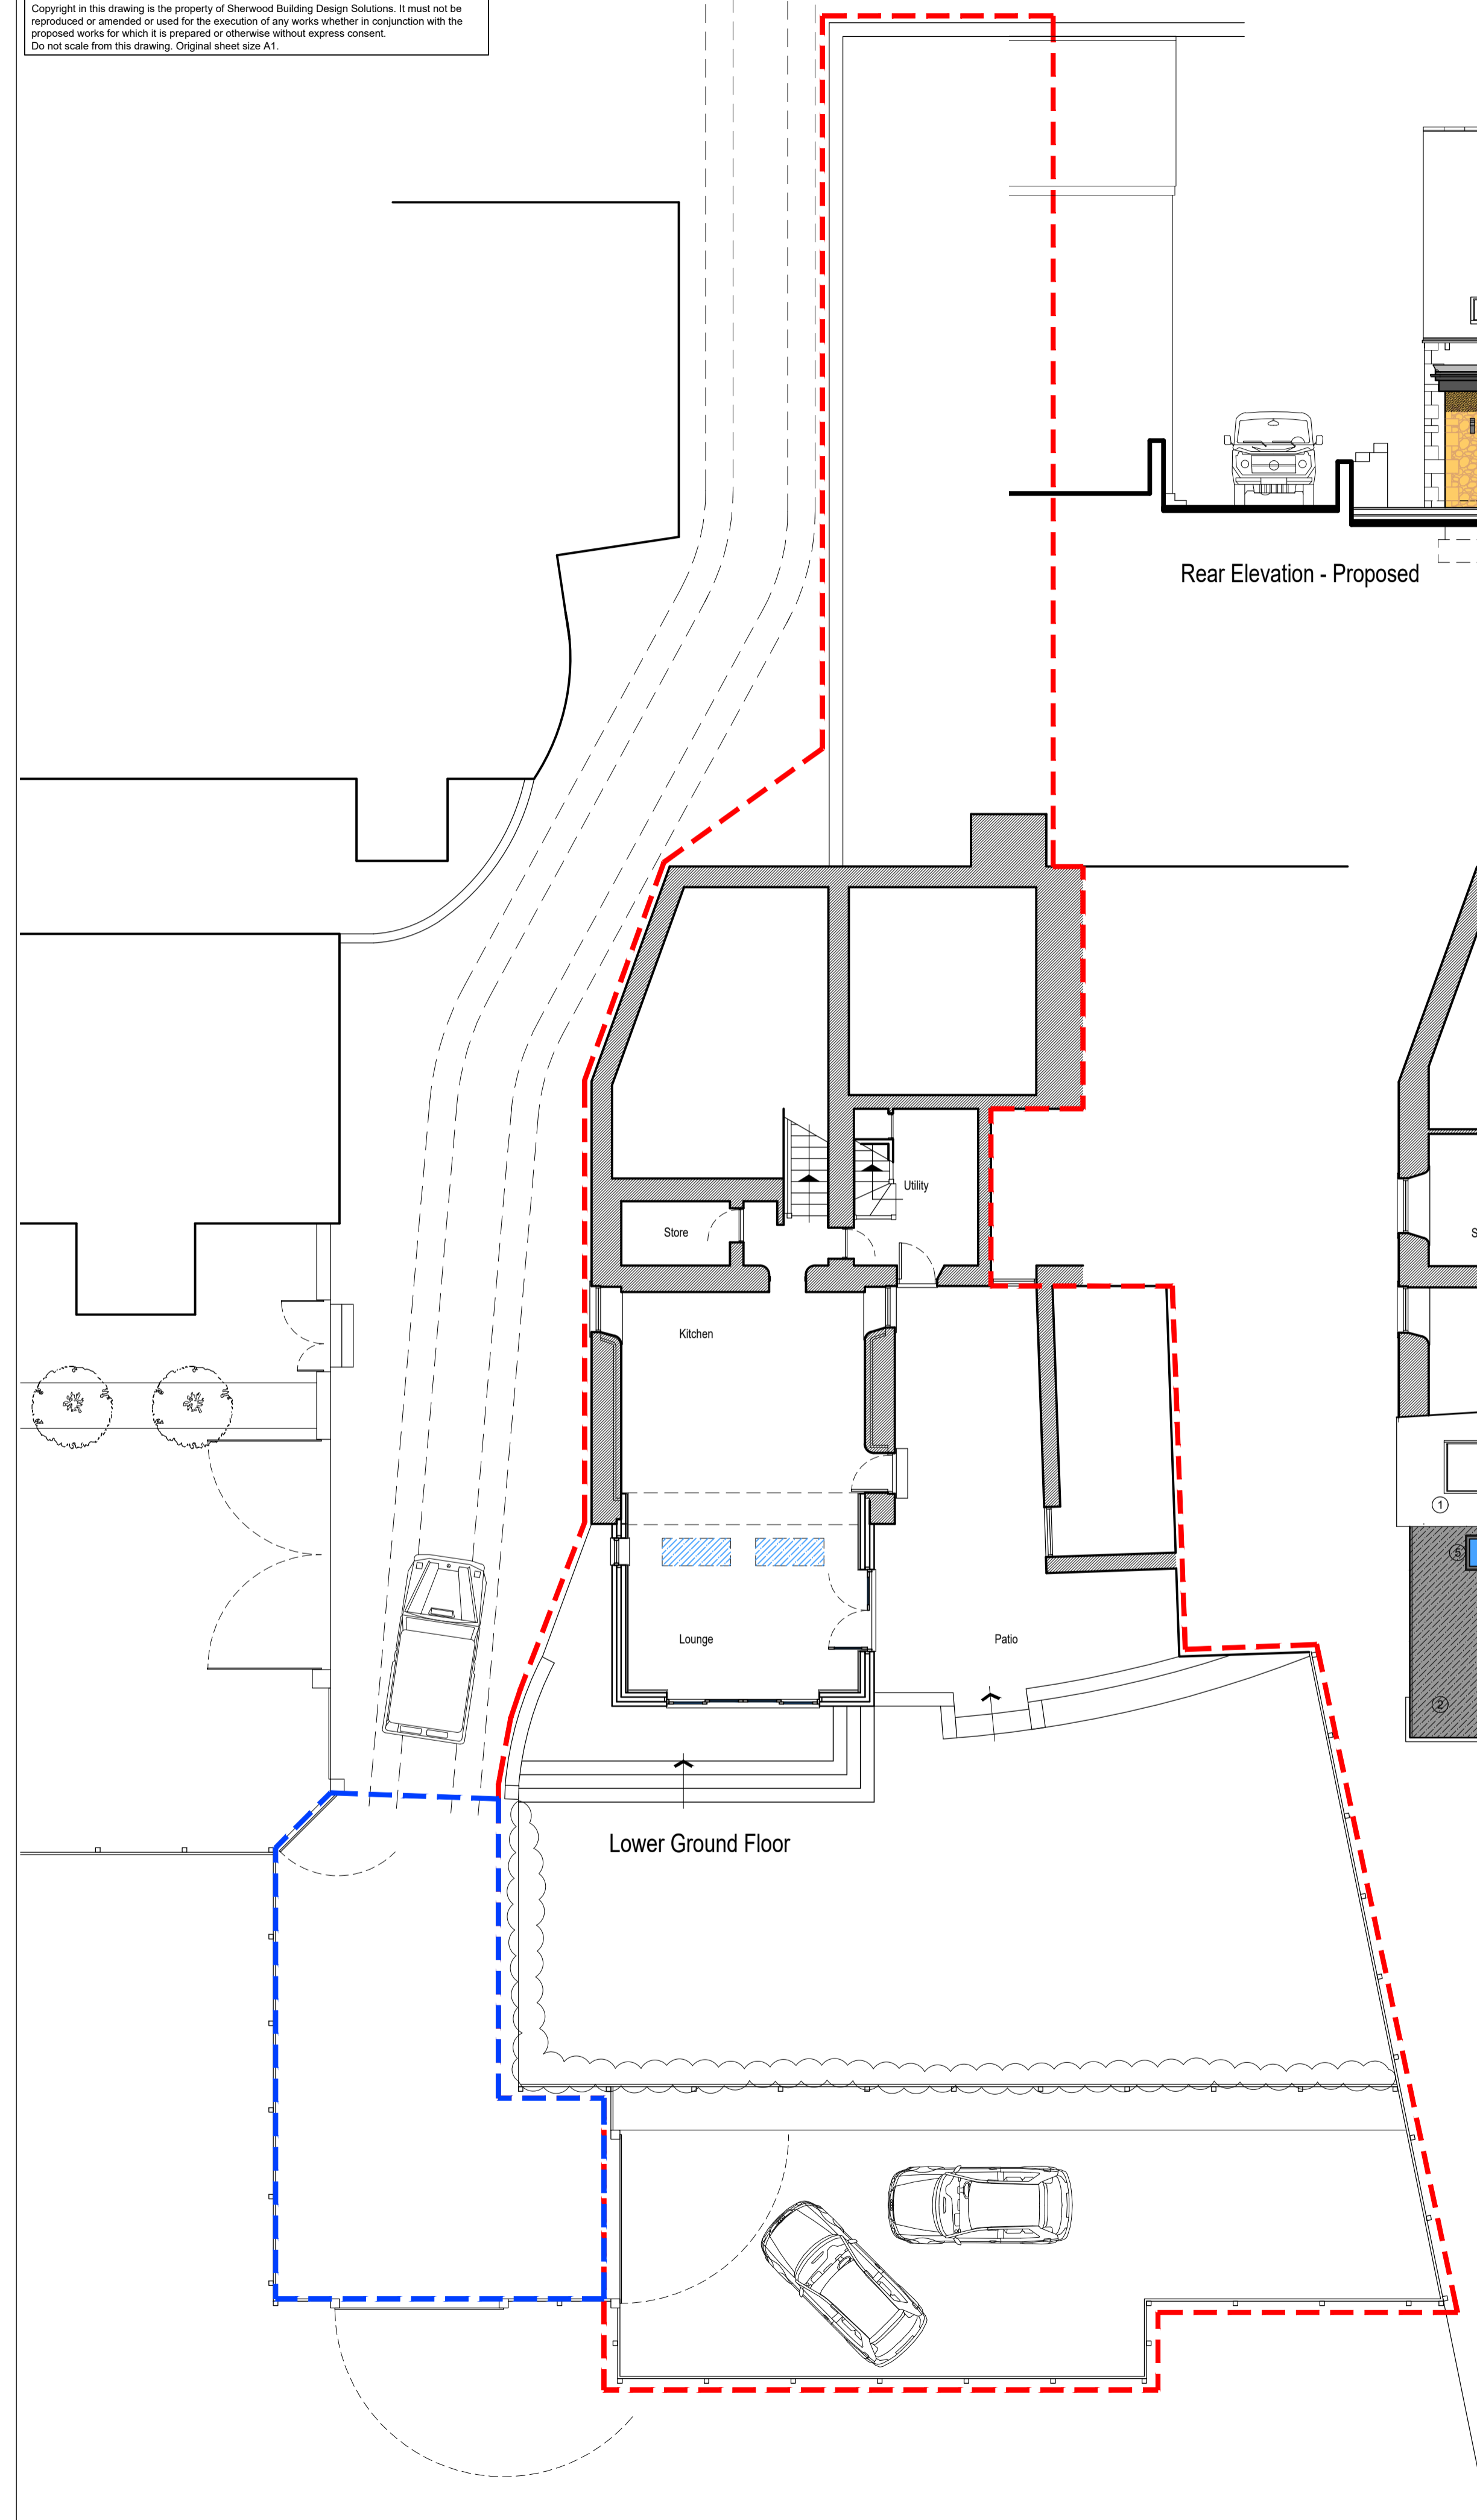

Lower Ground Floor

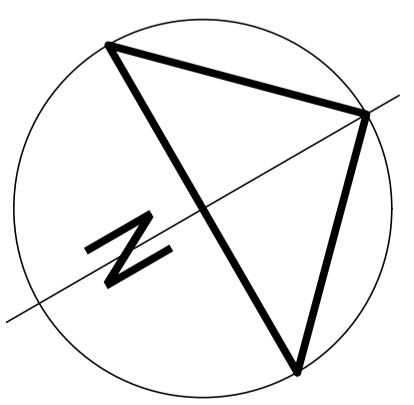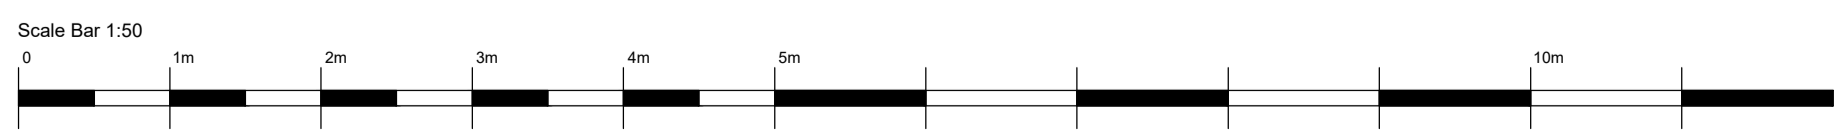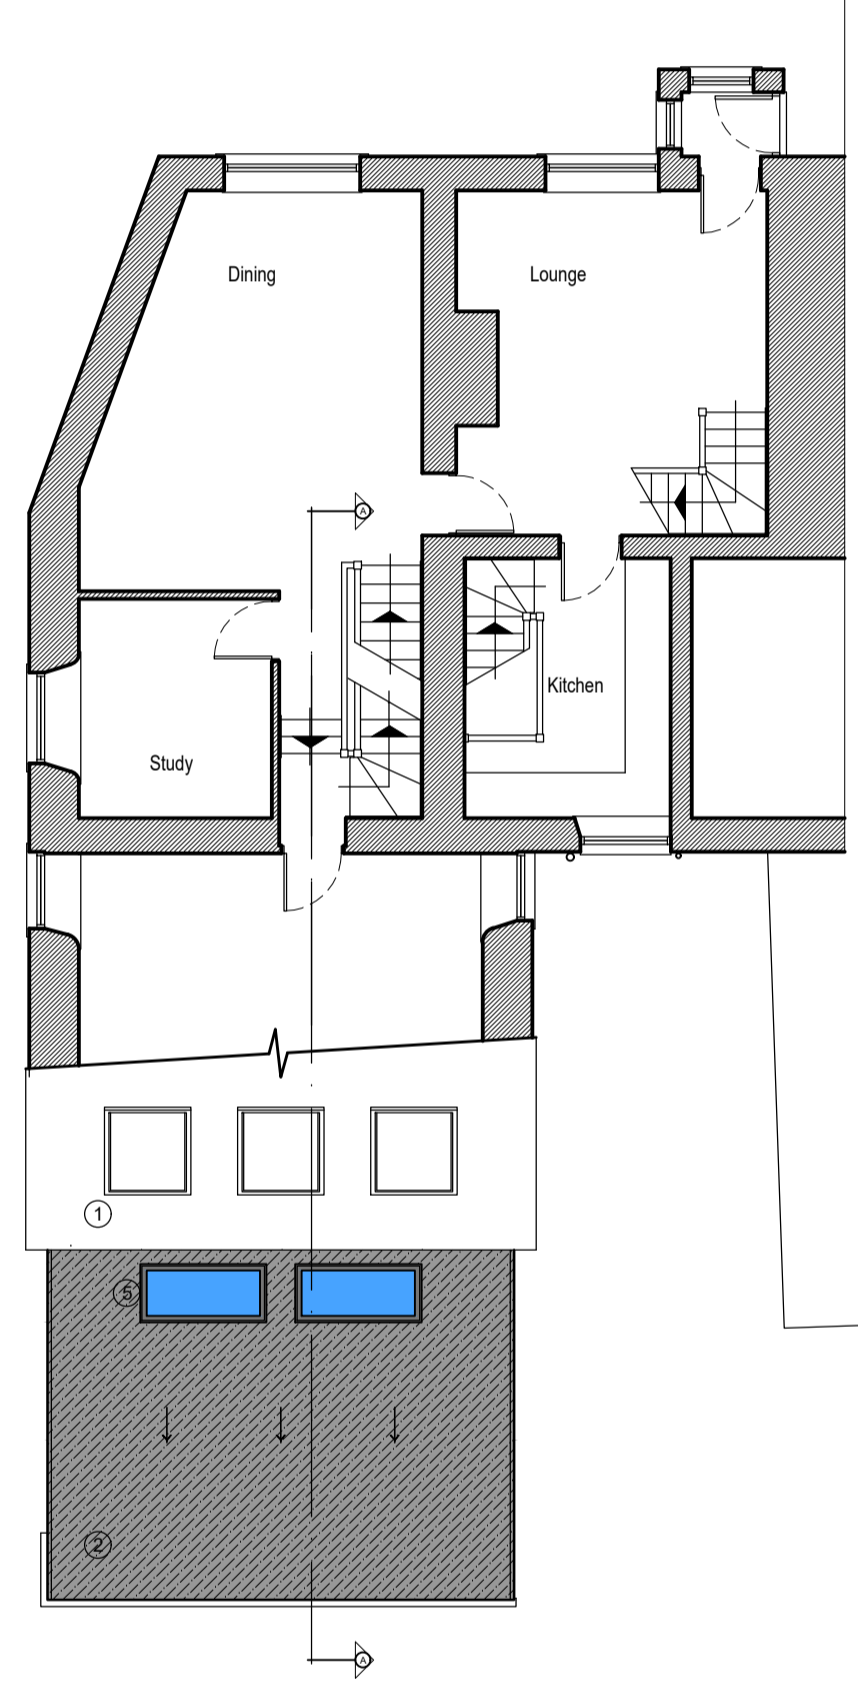

Sherwood Building Design Solutions

Rob Sherwood
Domestic and Commercial Property Design Consultant With Over 30 Years Experience
4 Long Lane, Heath Charnock, Chorley, PR6 9EN
E-mail: rob_sherwood@sky.com
www.sherwoodbuildingdesignsolutions.co.uk

T: 01257 481487
M: 07854 847361

Status: **Planning & Building Regulations**

Client: **Mr & Mrs M Nuttall**

Project: **1 Manor Row, Copster Green, BB1 9EJ**

Title: **Proposed Floor Plans, Elevations and Block Plan**

Scale: 1/100 @ A1 | Date: September 2022 | Drawn: Rob Sherwood

Drawing Number: **2022-60-02.3** | Revision: