



EXISTING SOUTH EAST ELEVATION
Scale 1:100

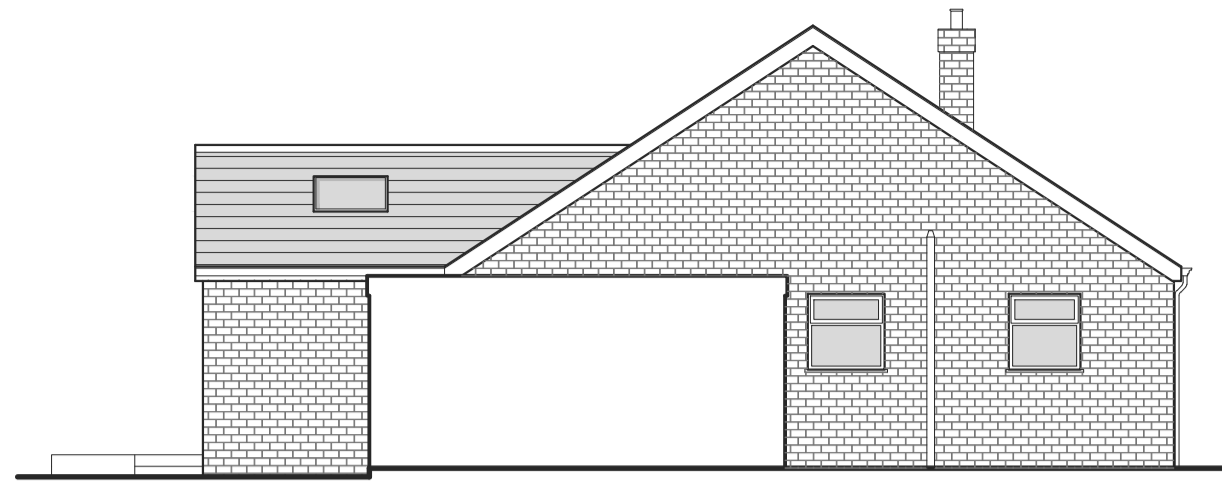


EXISTING NORTH EAST ELEVATION
Scale 1:100



EXISTING NORTH WEST ELEVATION
Scale 1:100

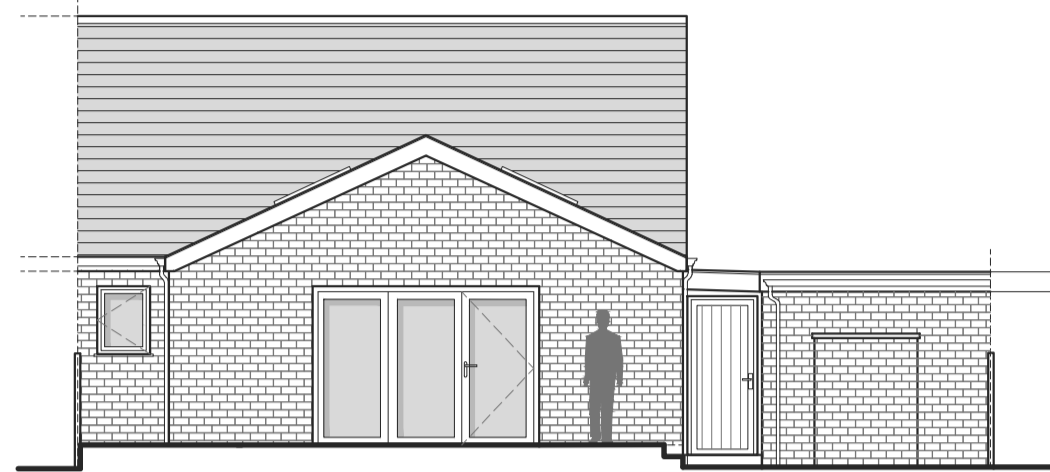

PROPOSED SOUTH EAST ELEVATION
Scale 1:100

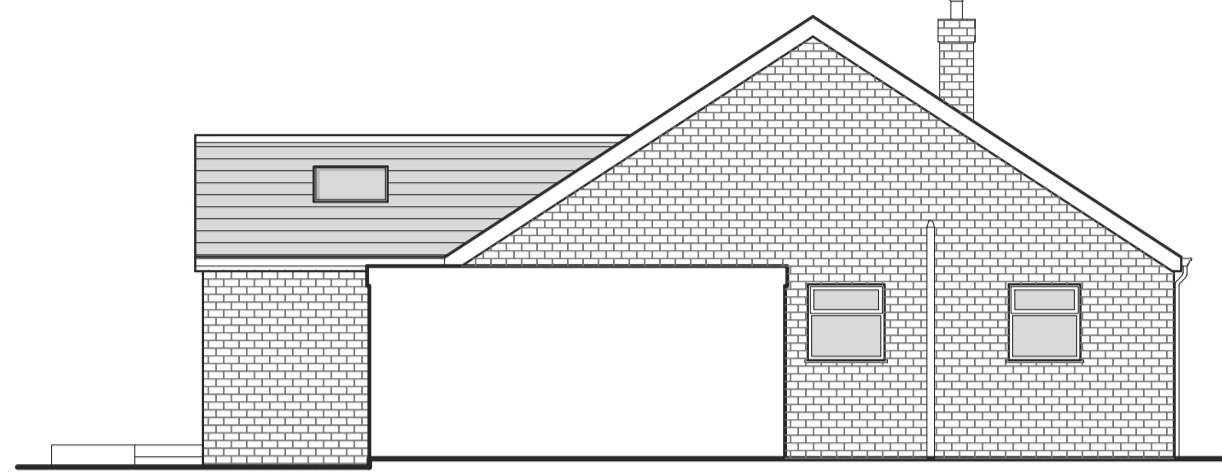


PROPOSED NORTH EAST ELEVATION
Scale 1:100



PROPOSED NORTH WEST ELEVATION
Scale 1:100



EXISTING GROUND FLOOR PLAN
Scale 1:50

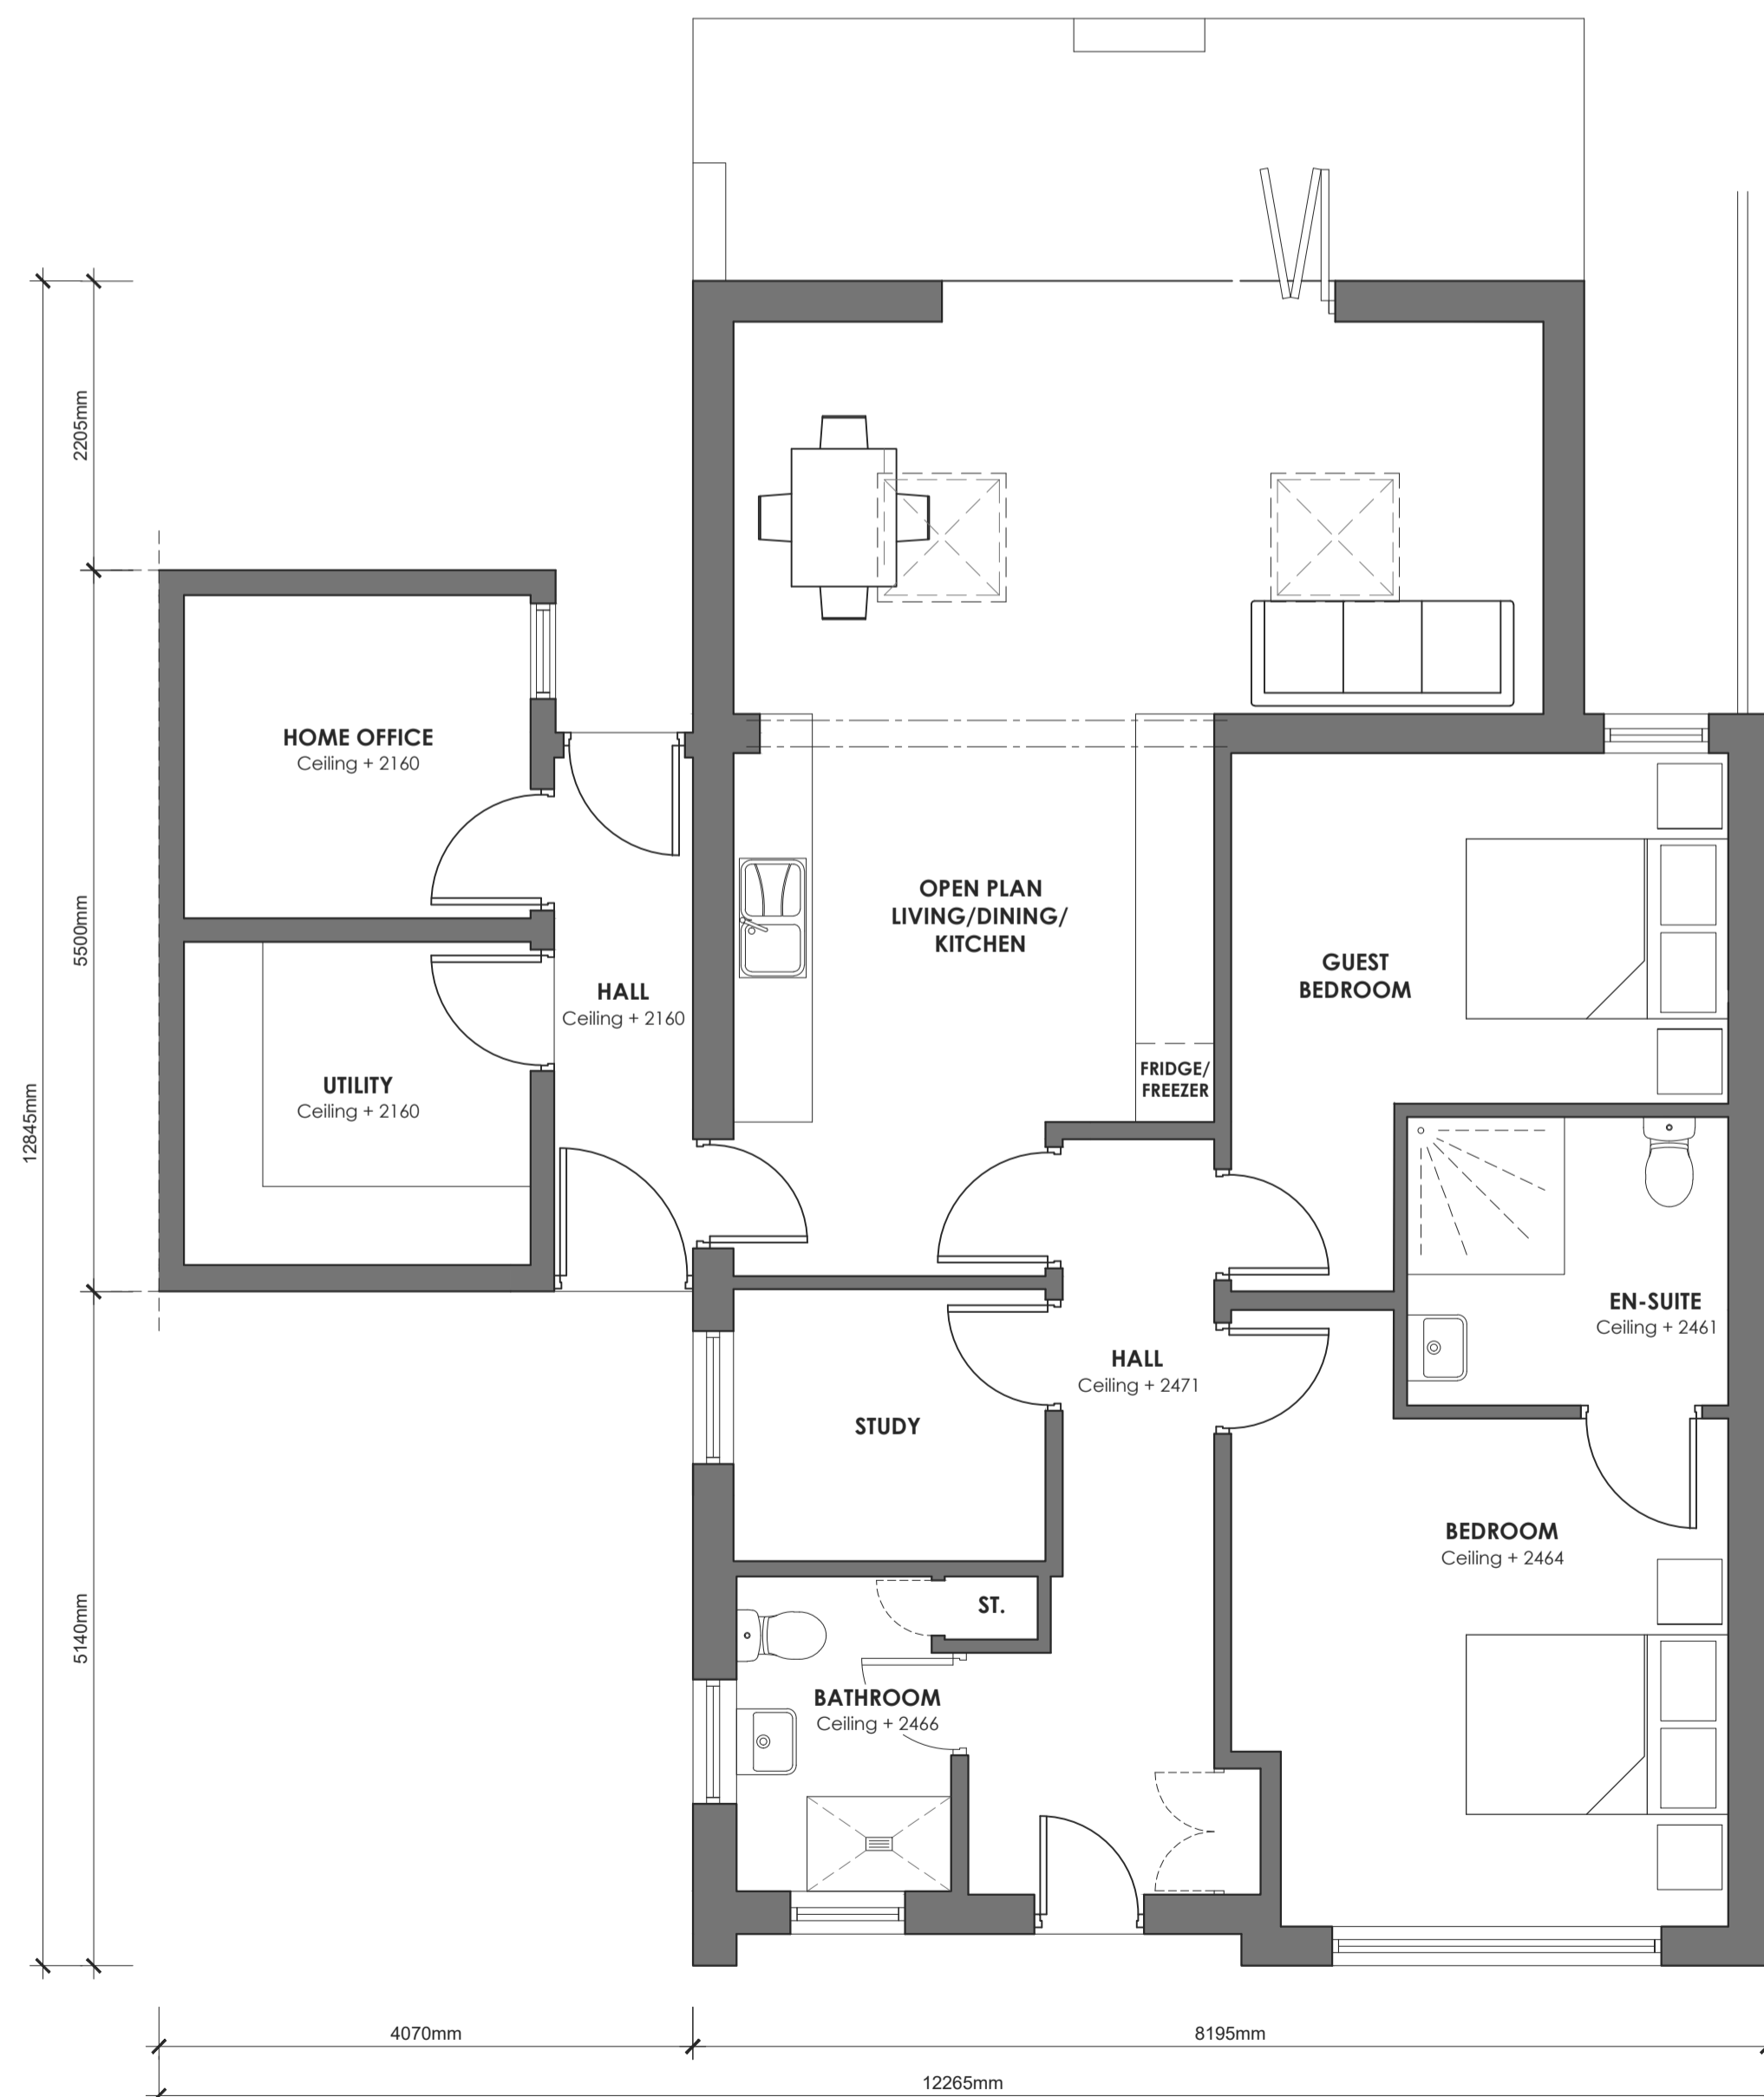

PROPOSED GROUND FLOOR PLAN
Scale 1:50