
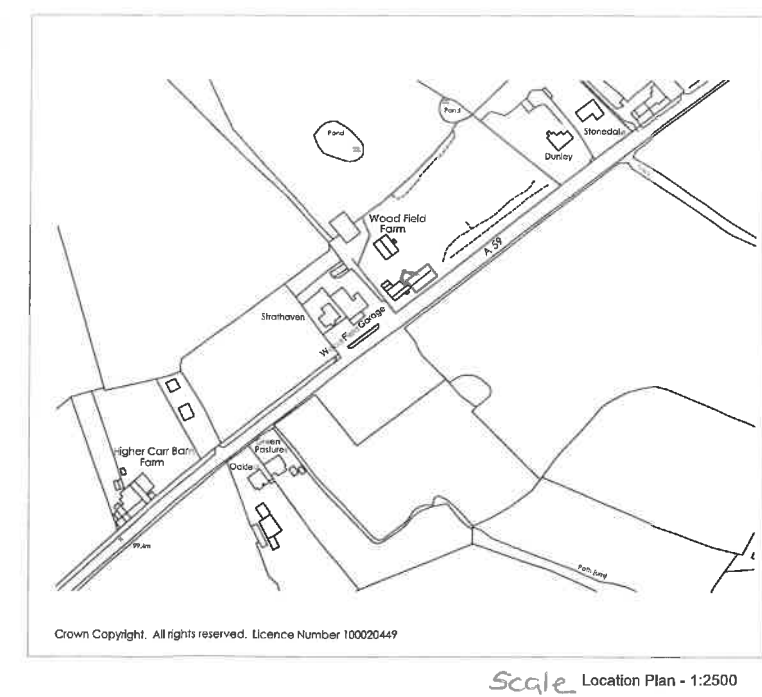
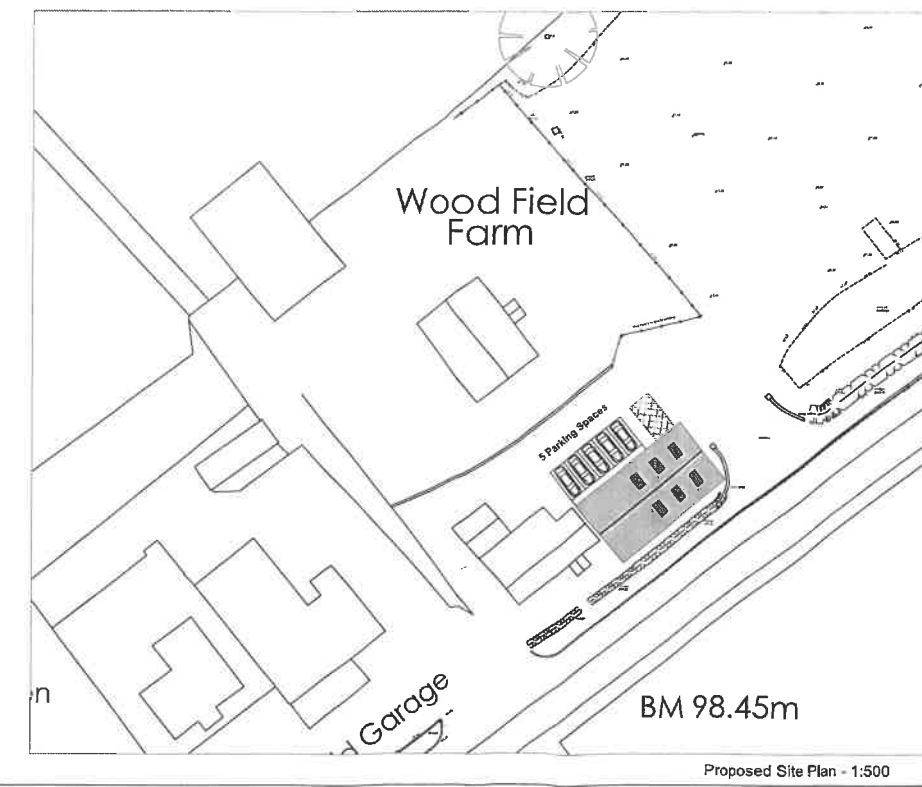
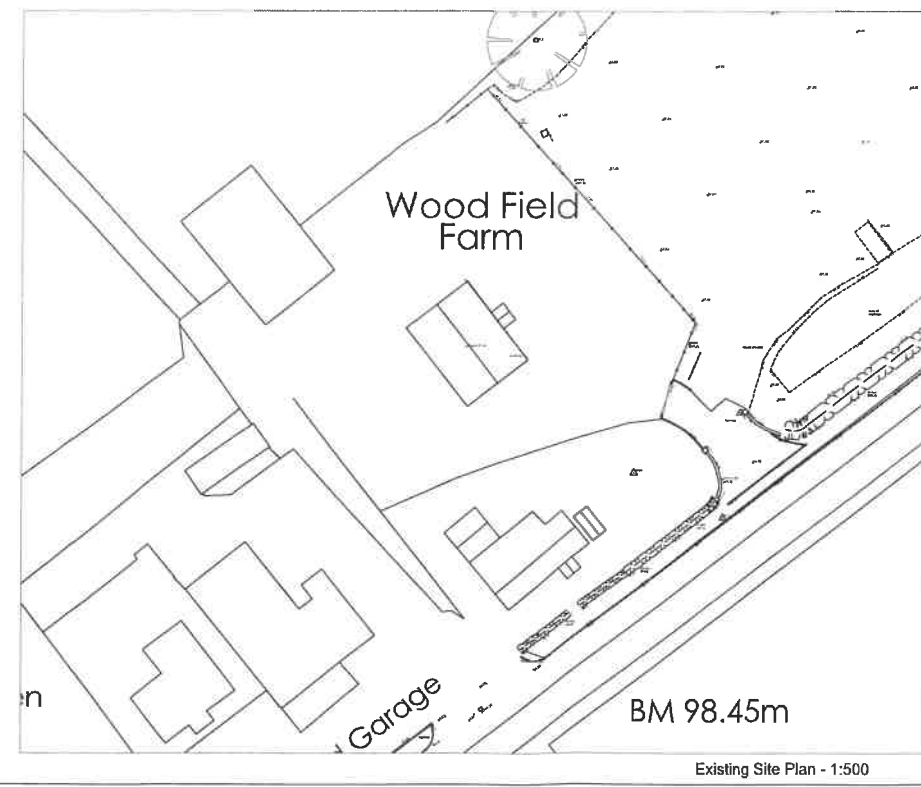
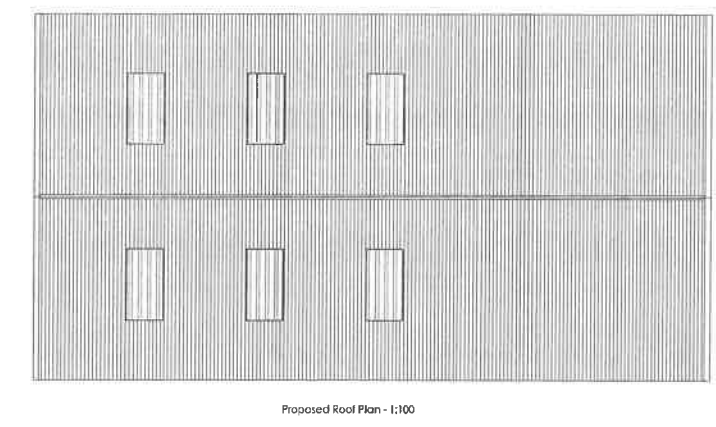
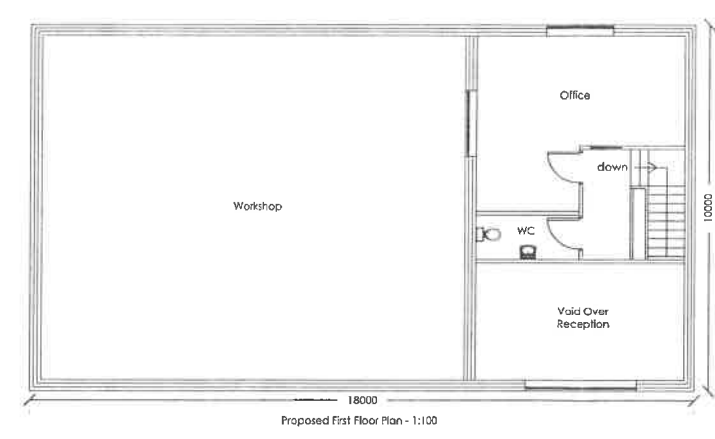
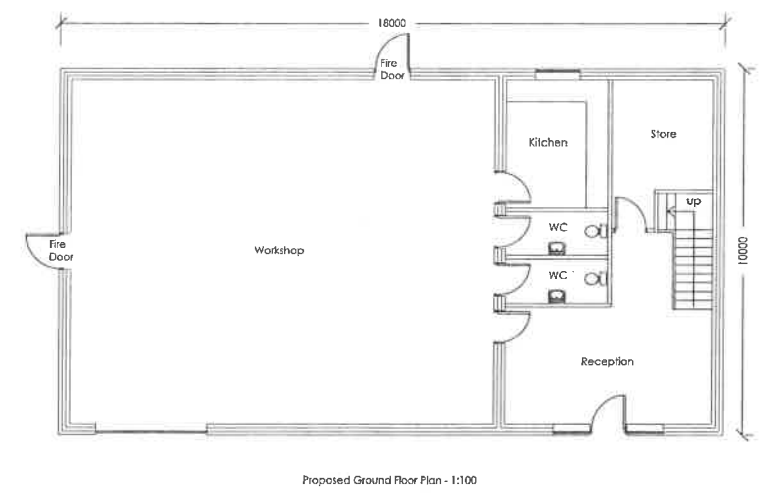
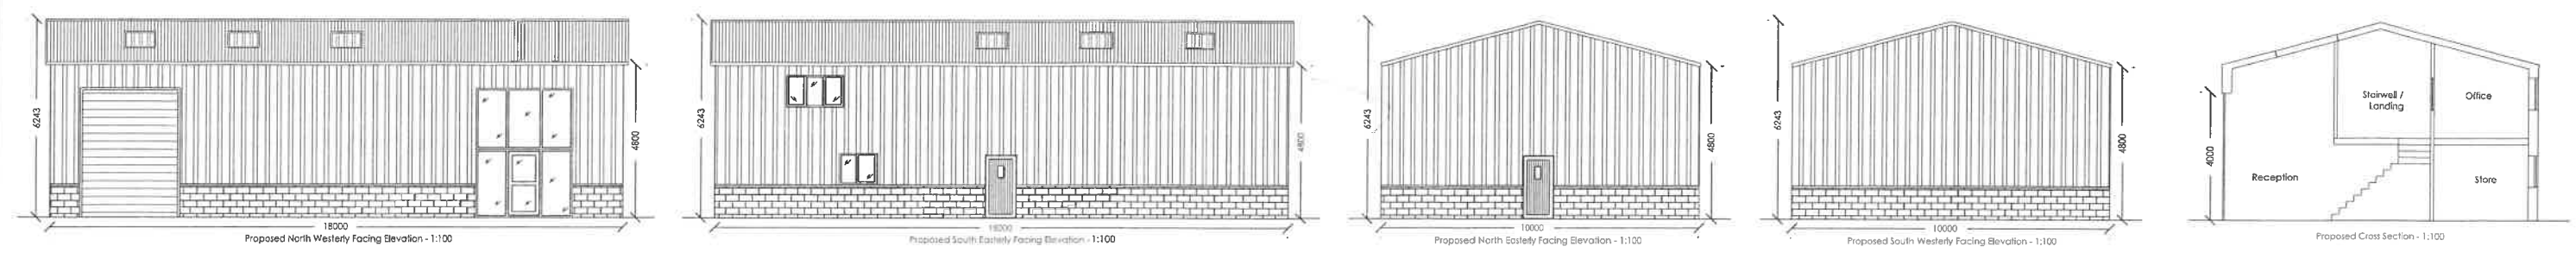


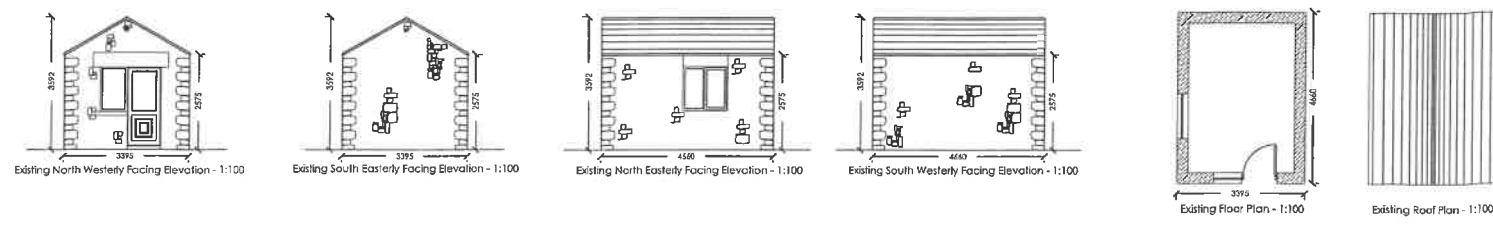

Notes:
All work is to be carried out to the latest current British standards Codes of Practice and recognised working practices.
All work and materials should comply with Health and Safety legislation.
All dimensions are in millimetres where explicitly shown otherwise.
The contractor should check and certify all dimensions as work proceeds and notify the architect of any discrepancies.
Do not scale off the drawings, if in doubt ask.

Gary Hooley Associates Chartered Surveyors Suite 9 - Grindleton Business Centre The Spinney Grindleton Clitheroe Lancashire BB6 4DH T: 01200 449700 Email: info@ghonline.co.uk	
Project: (No: Wade.133.2570.PF)	
Demolition of a Kennel Building and Erection of Commercial Building at	
Woodfield Farm Longsight Road Clayton-le-Dale BB2 7JA	
Title: Existing Kennel Building Plan and Elevations, Proposed Commercial Building Plans and Elevations, Existing and Proposed Site Plans, Location Plan.	
Drawing No: Wade/133/2570/01	Drawn: PF
Client: Mr J Wade	
Date: 05.05.21	Scale: 1:100, 1:500 & 1:2500 @ A1
Amendments:	

TITLE
PRIME PERFORMANCE CENTRE LTD
UNIT 2 WOODFIELD BUSINESS CENTRE