
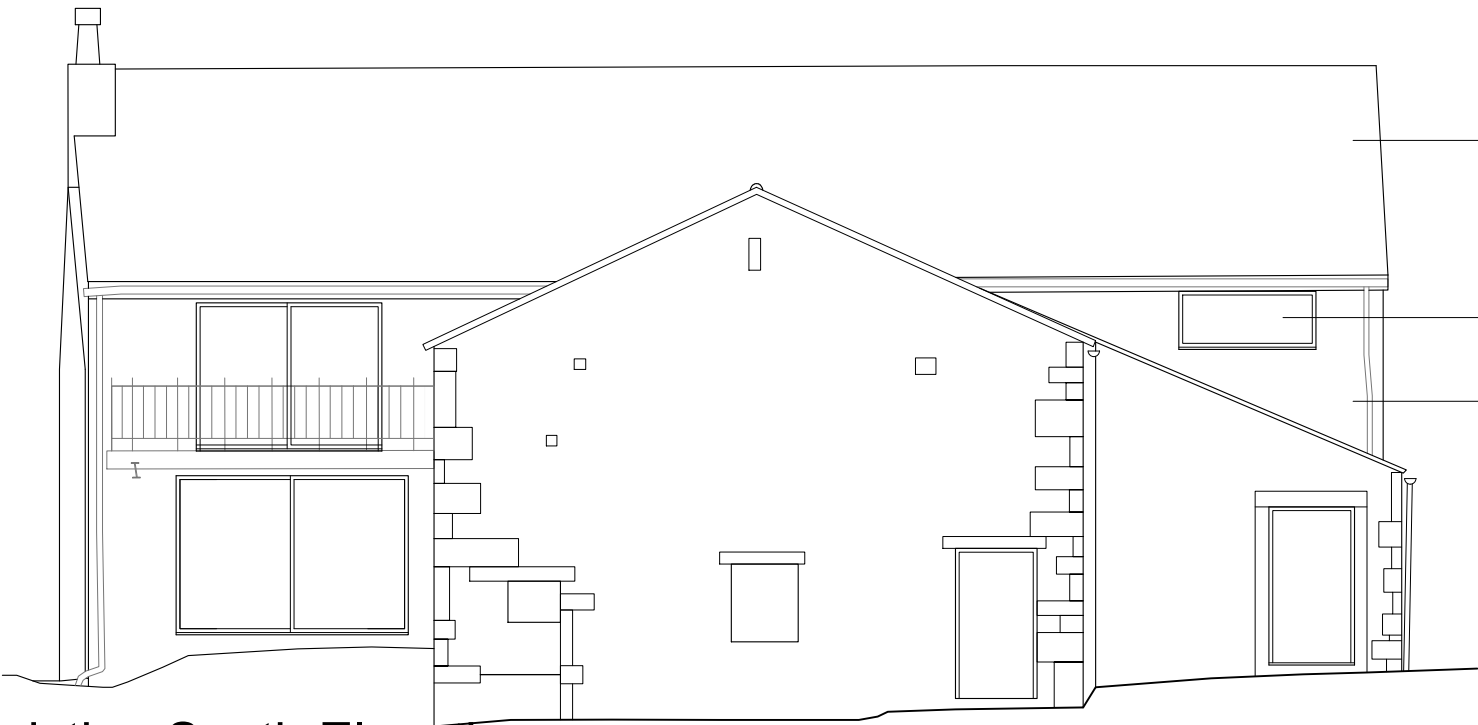


Existing North Elevation

Concrete tile roof

Stone walls

Stained timber windows

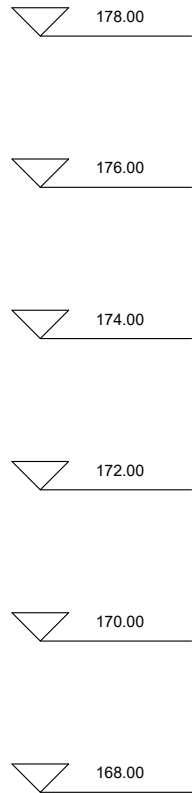


Existing South Elevation

Concrete tile roof

Stained timber windows

Stone walls

 

› **IMPORTANT**

- › © This drawing is copyright and remains the property of this practice
- › Do not scale this drawing
- › All dimensions to be checked on site
- › Positions of existing services to be confirmed prior to proceeding

› **REVISION STATUS**

S Information issued for feasibility or scheme design.
T Information issued for tender purposes only.
C Information issued for Construction.
NB: Only those drawings containing a C revision to be used for construction

› **NOTES**

› REVISION	› DATE	› DESCRIPTION
------------	--------	---------------

› CLIENT
Mr T Sarodia

› PROJECT
Proposed Internal Alterations &
Refurbishment of Whitecroft Barn

› DRAWING TITLE
Existing North & South Elevations

› SCALE	› DATE	› DRAWN	› CHECKED
1:100@A3	Oct '22	PRH	

› DRG NO.
EAD_181_P_04

› **Evolve Architectural Design Ltd**
2 St Matthews School House
Stanhill Lane
Oswaldtwistle
Accrington
Lancashire BB5 4PZ
T 01254 469702
M 07957 592102
E paul@evolvead.co.uk
www.evolvead.co.uk

