


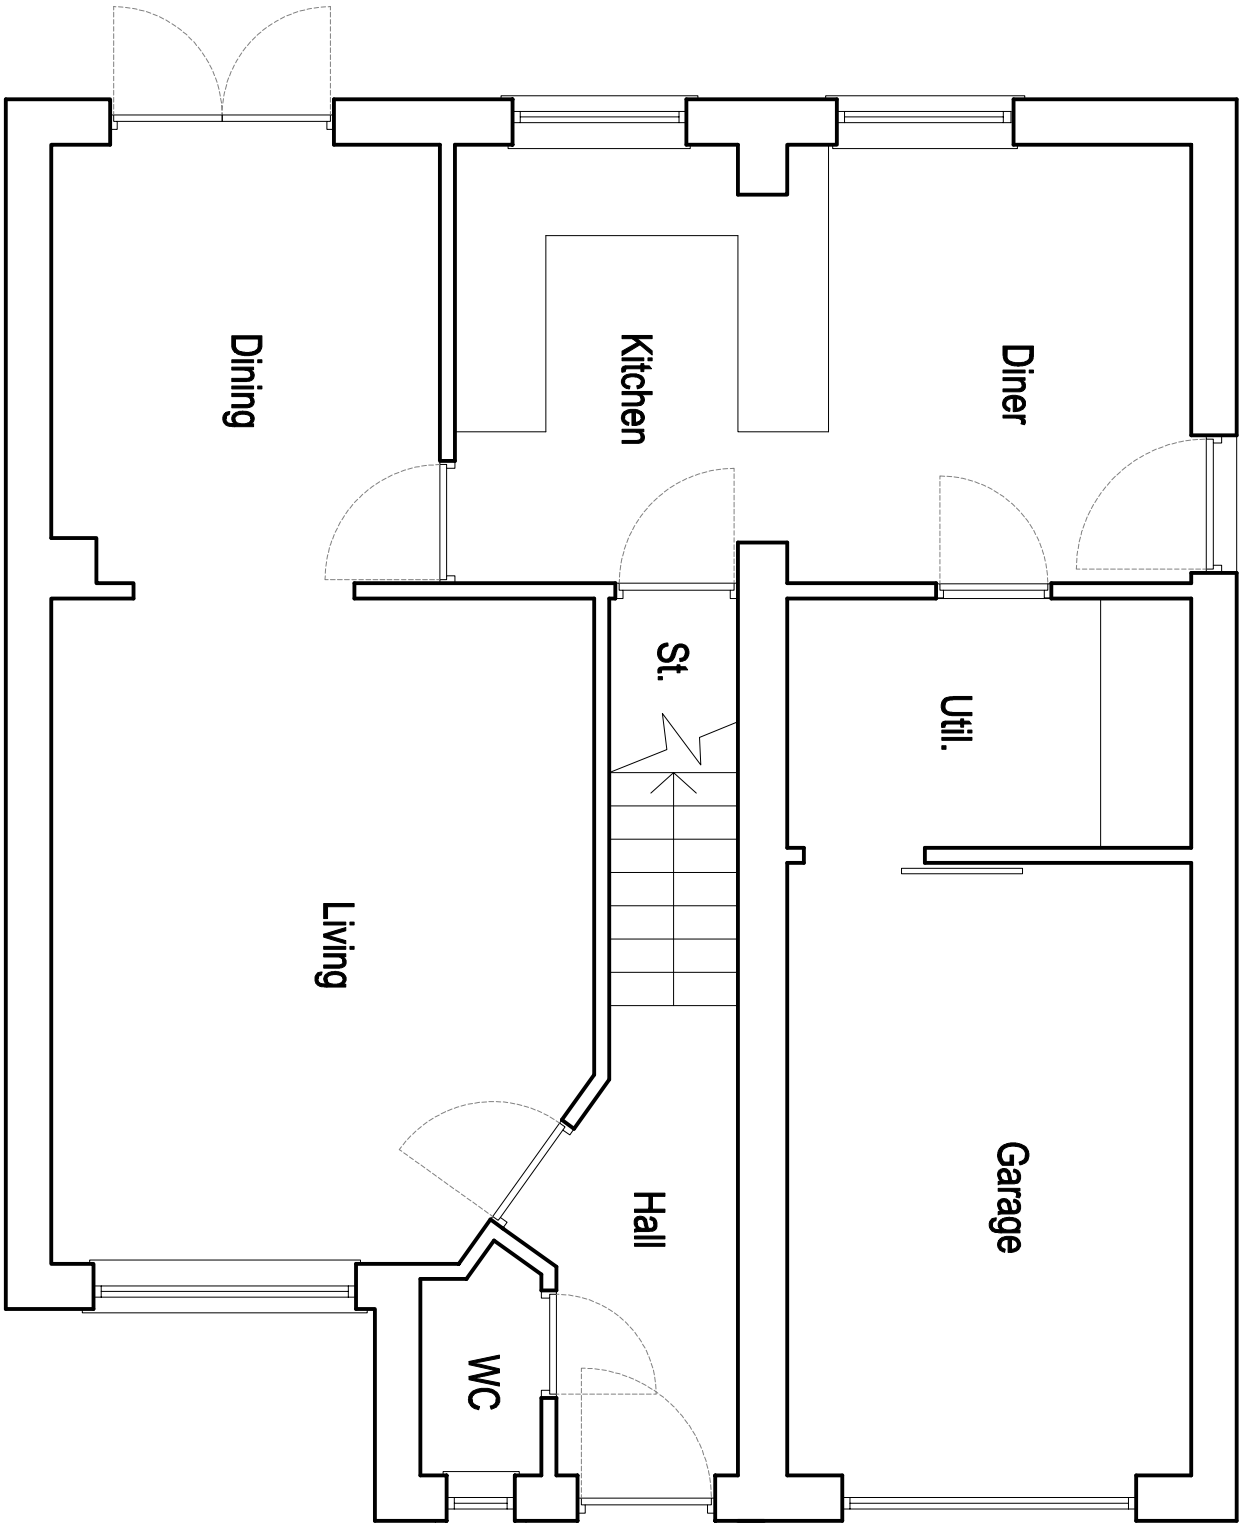

EXISTING GROUND FLOOR PLAN

qvw+q architects Private Residential Housing Commercial Conservation Domestic Tel: 01254 483648 Email: info@qvw-architects.com Web: www.qvw-architects.com The Annex Lowerfold Farm Oswoldtwistle B854QA Architects Registration Board			Client MR_C_RICHARDS		Scale 1:50	Sheet Size A3	Job Number 22-032	Drawn By AW	Checked AW
Project 1_ASH_CLOSE BARROW			Drawing Title EXISTING_FLOOR_PLANS		Drawing Status PLANNING		Drawing Number PL/03	Revision -	Final Issue OCT_2022

©qvw architects Ltd 2020 | This Drawing is to be used in conjunction with all other project associated drawings and information. Do not scale from this drawing. Reproduction of this drawing without written permission from qvw architects is prohibited. All rights reserved. No liability is accepted for any errors or omissions. This drawing is copyright of qvw architects, Ltd.