


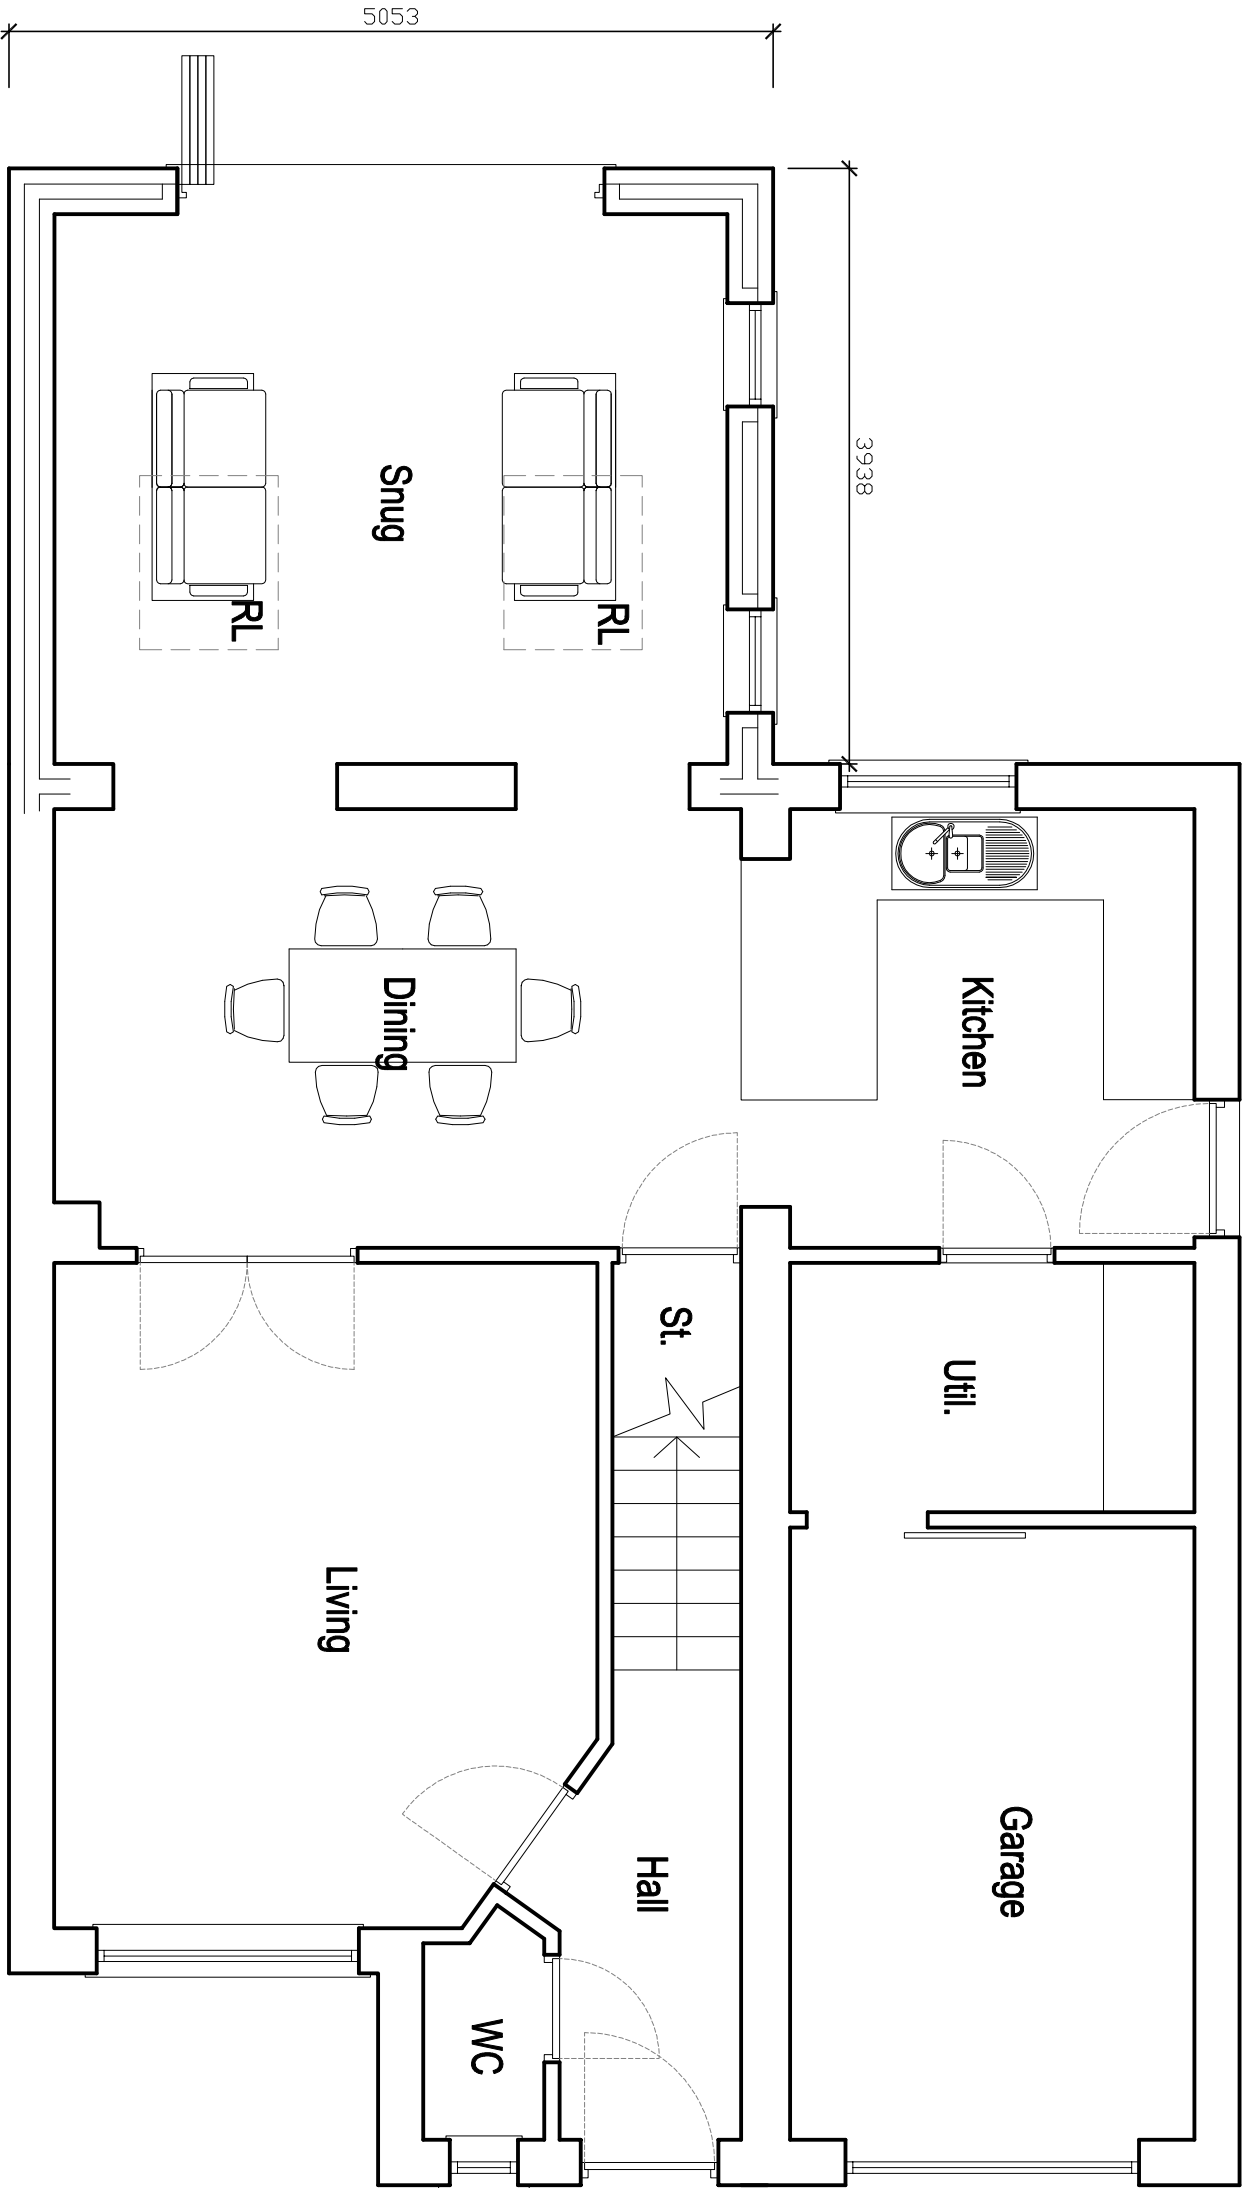

PROPOSED GROUND FLOOR PLAN

qvw+q architects Private Residential Housing Commercial Conservation Domestic Tel: 01254 483648 Email: info@qvw-architects.com Web: www.qvw-architects.com The Annex Lowerfold Farm Oswoldtwistle B854GA Architects Registration Board		Client MR_C_RICHARDS		Scale 1:50		Sheet Size A3		Job Number 22-032		Drawn By AW		Checked AW	
Project 1_ASH_CLOSE BARROW		Drawing Title PROPOSED_FLOOR_PLANS		Drawing Status PLANNING		Drawing Number PL/06		Revision -		Final Issue OCT_2022			

©qvw architects Ltd 2020 | This Drawing is to be used in conjunction with all other project associated drawings and information. Do not scale from this drawing. Reproduction of this drawing without prior written permission of qvw architects is prohibited. This drawing is copyright of qvw architects. All rights reserved.