

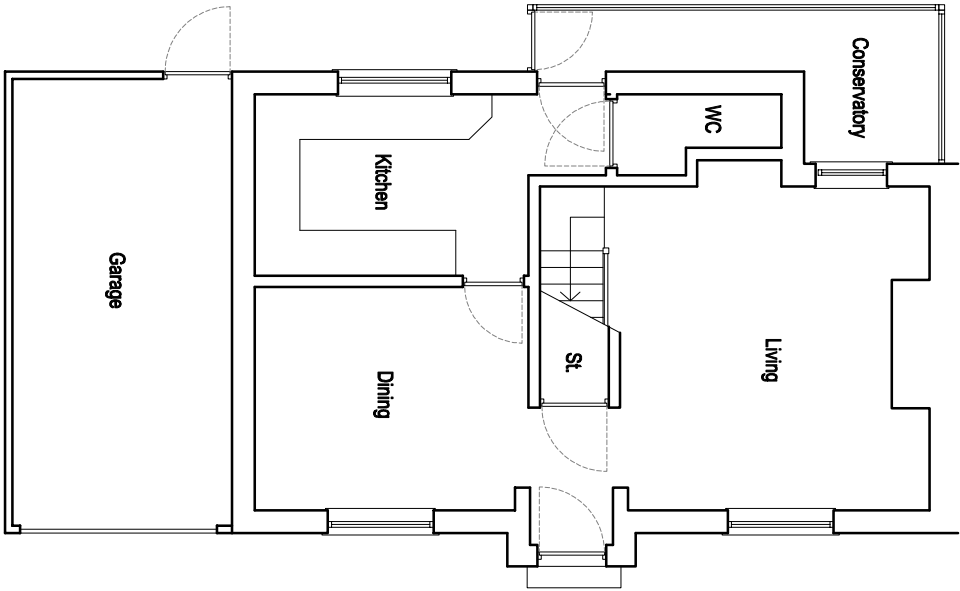


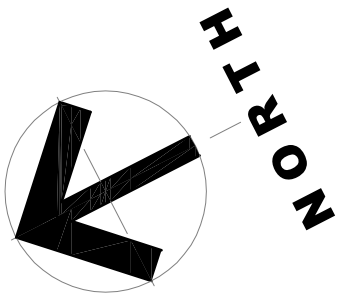

EXISTING GROUND FLOOR PLAN

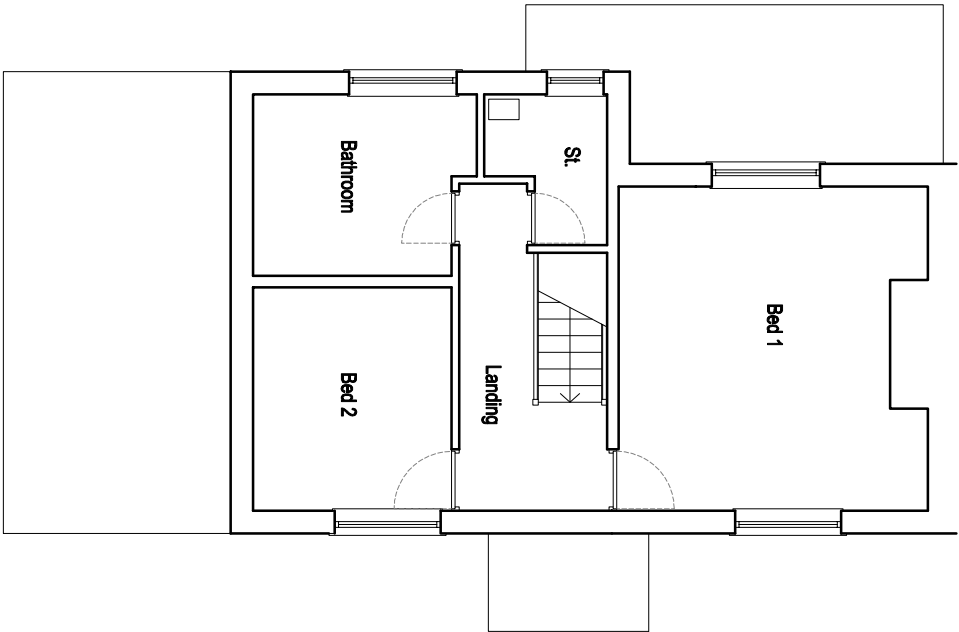

EXISTING FIRST FLOOR PLAN

©2022 QW+Q architects Ltd 2022 | This Drawing is to be used in conjunction with all other project associated drawings and information. Do not scale from this drawing. Reproduction of this drawing without the prior written consent of QW+Q architects is strictly prohibited. This drawing is copyright of the property of QW+Q architects, Ltd.

QW+Q architects The Annex Lowerfold Farm Oswoldtwistle B854GA Tel: 01254 483648 Email: info@qw-architects.com Web: www.qw-architects.com Architects Registration Board		Client MR_J_CATTERMOLE		Scale 1:100	Sheet Size A3	Job Number 22-059	Drawn By AW	Checked AW
Project 24_CALDER_AVENUE BILLINGTON		Drawing Title EXISTING_FLOOR_PLANS		Drawing Status PLANNING		Drawing Number PL/03	Revision -	Final Issue OCT_2022