



PROPOSED GROUND FLOOR PLAN

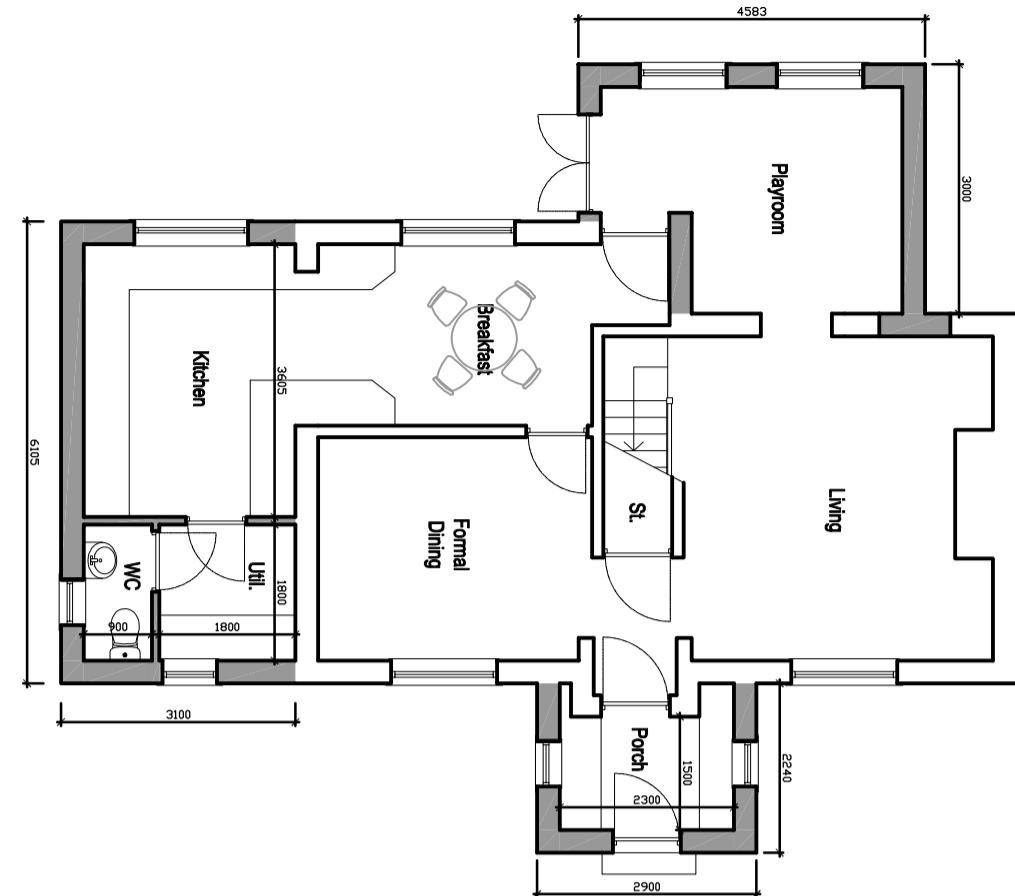

PROPOSED FIRST FLOOR PLAN

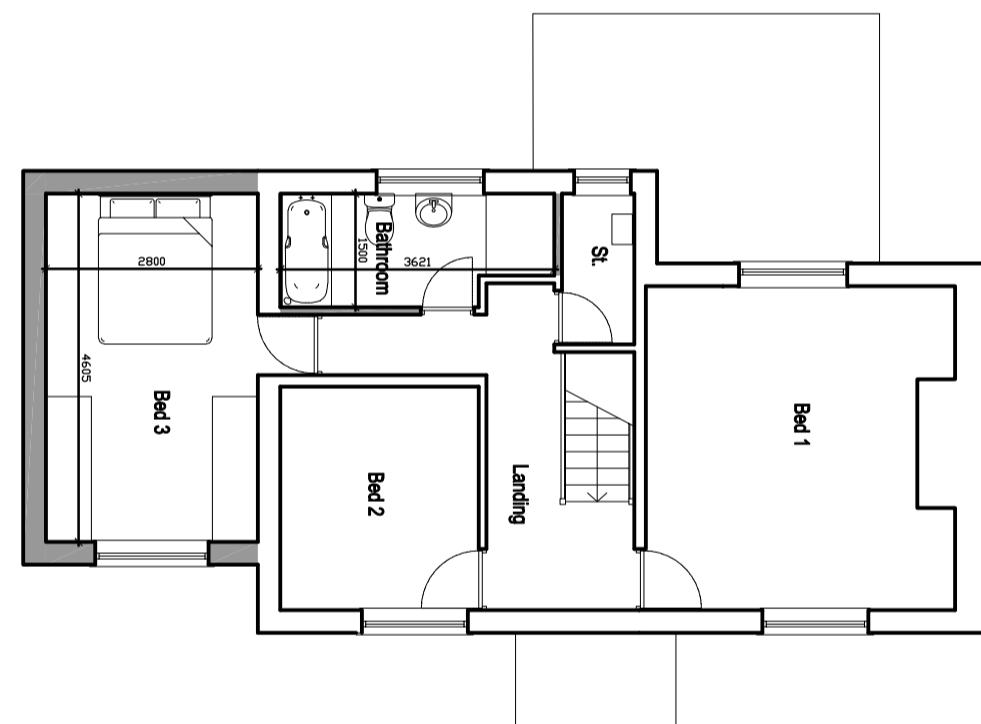

©aw+o architects Ltd 2020 | This Drawing is to be read in conjunction with all other project associated drawings and information. Do not scale from this drawing. Reprofot of errors, omissions and discrepancies to drawing author prior to construction or manufacture. This drawing is copyright of aw+o architects Ltd

aw+o Architects	
The Annex Lowerfield Farm Lowerfield Largs KA3 8QA	
Tel: 0129 48848 Email: info@aw-oarchitects.com Web: www.aw-oarchitects.com	
Architects Registration Board	
MR_J_CATTERMOLE	
Project 24_CALDER_AVENUE BILLINGTON	
Scale: 1:100 Drawing Title: PROPOSED_FLOOR_PLANS Drawing Date: PL/06	
Sheet Number: 22-059 Drawing Scale: A3 Drawing Number: PL/06	
Drawn by: AW Checked: AW Revision: B Date: OCT_2022	
PLANNING	

NORTH

