






rear elevation

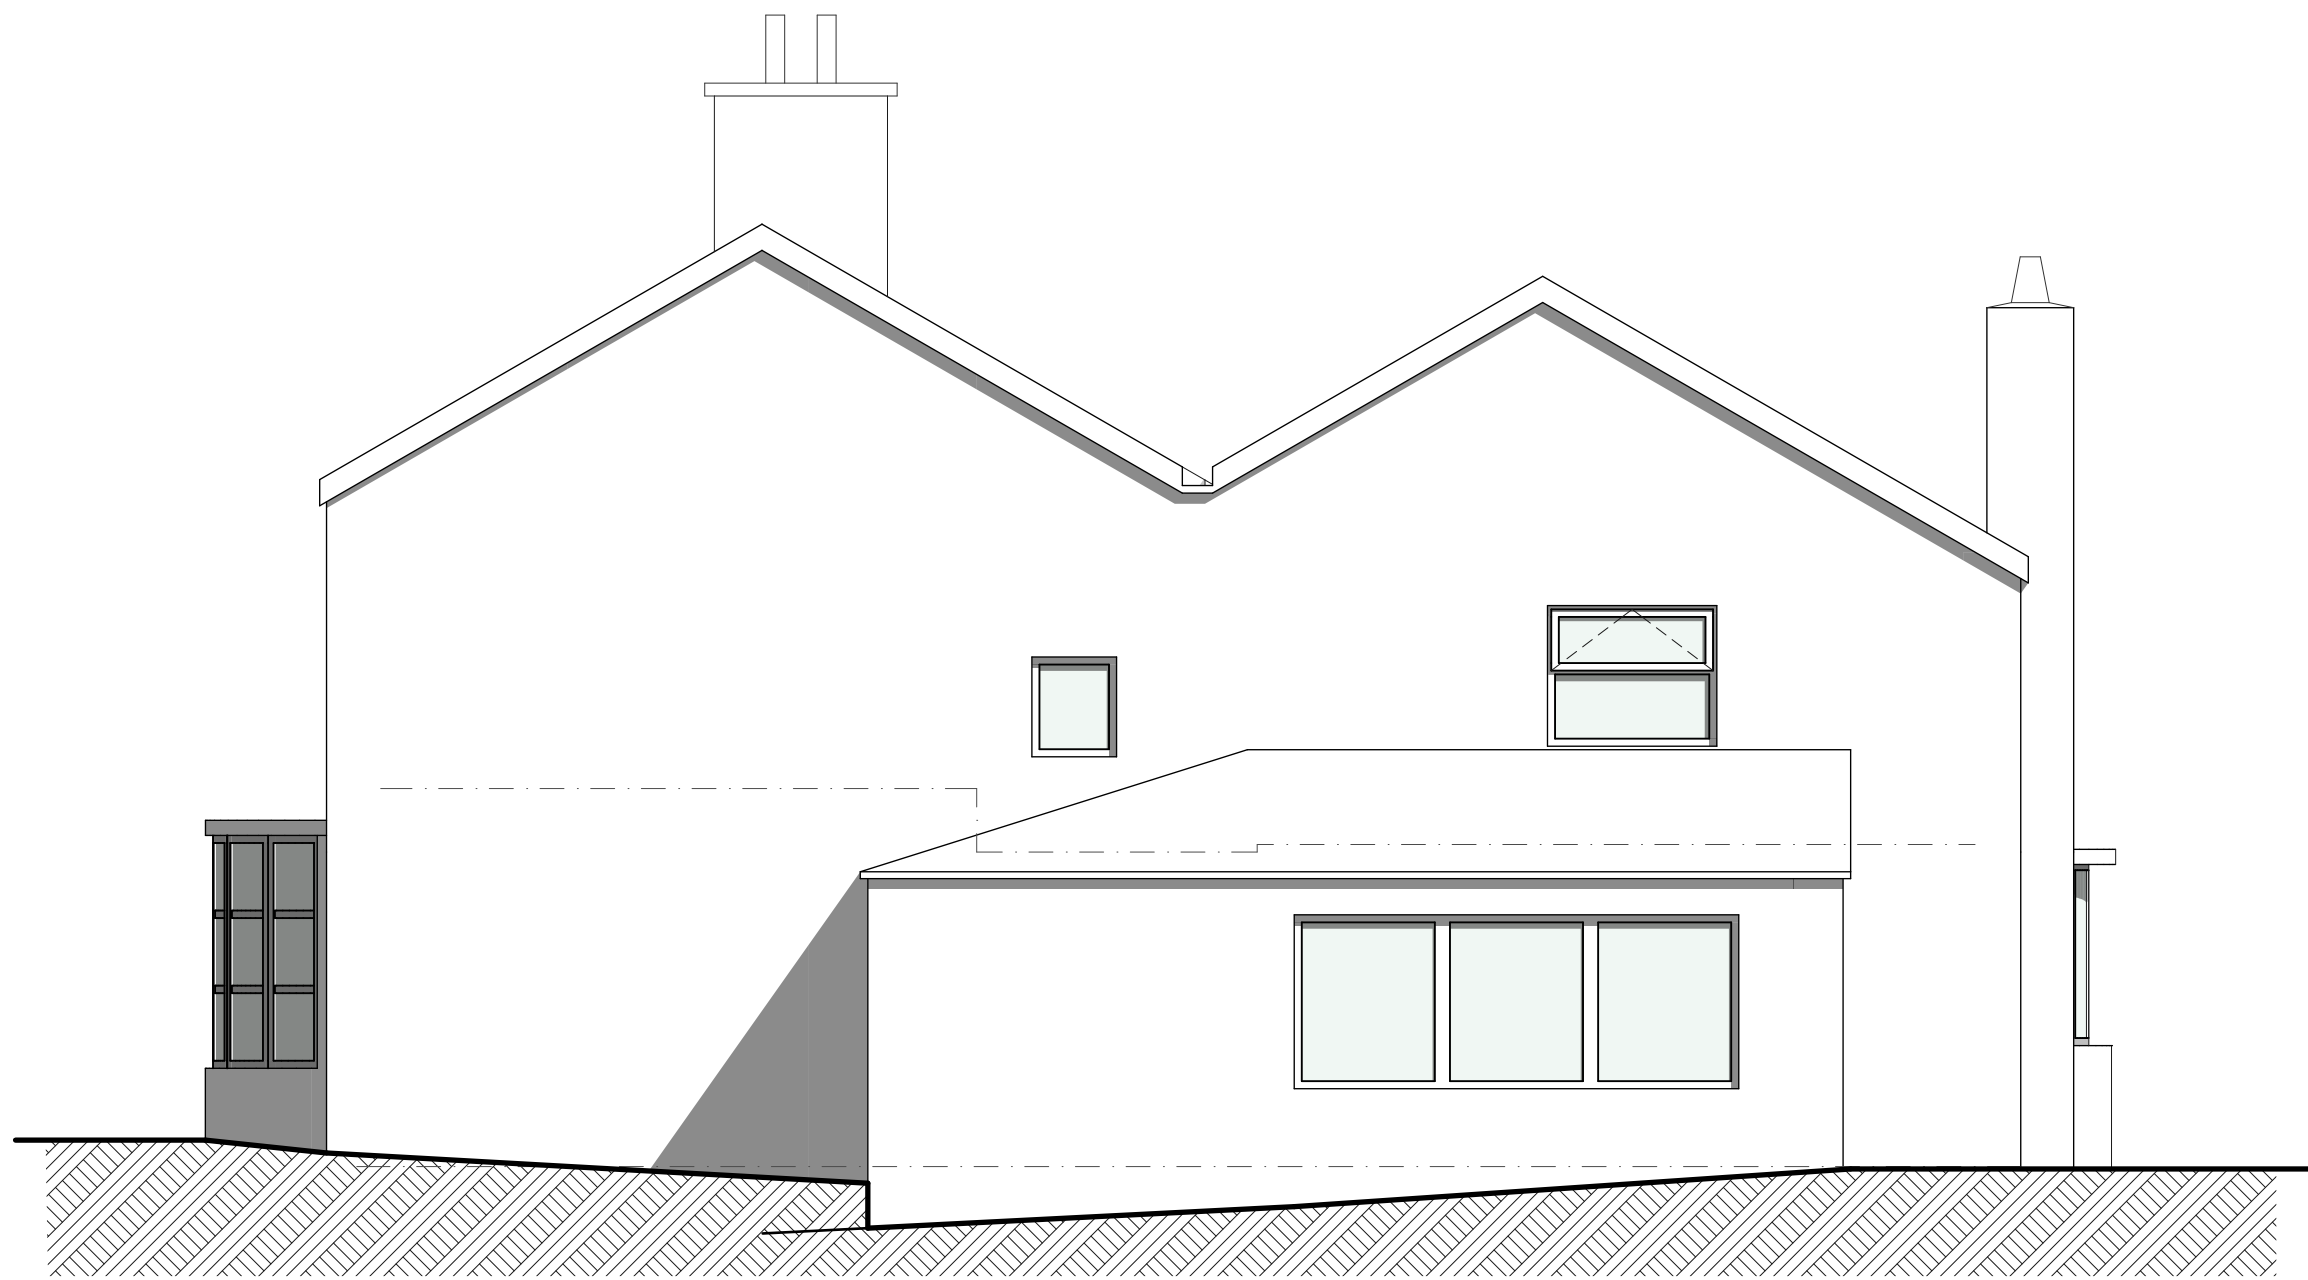

side elevation

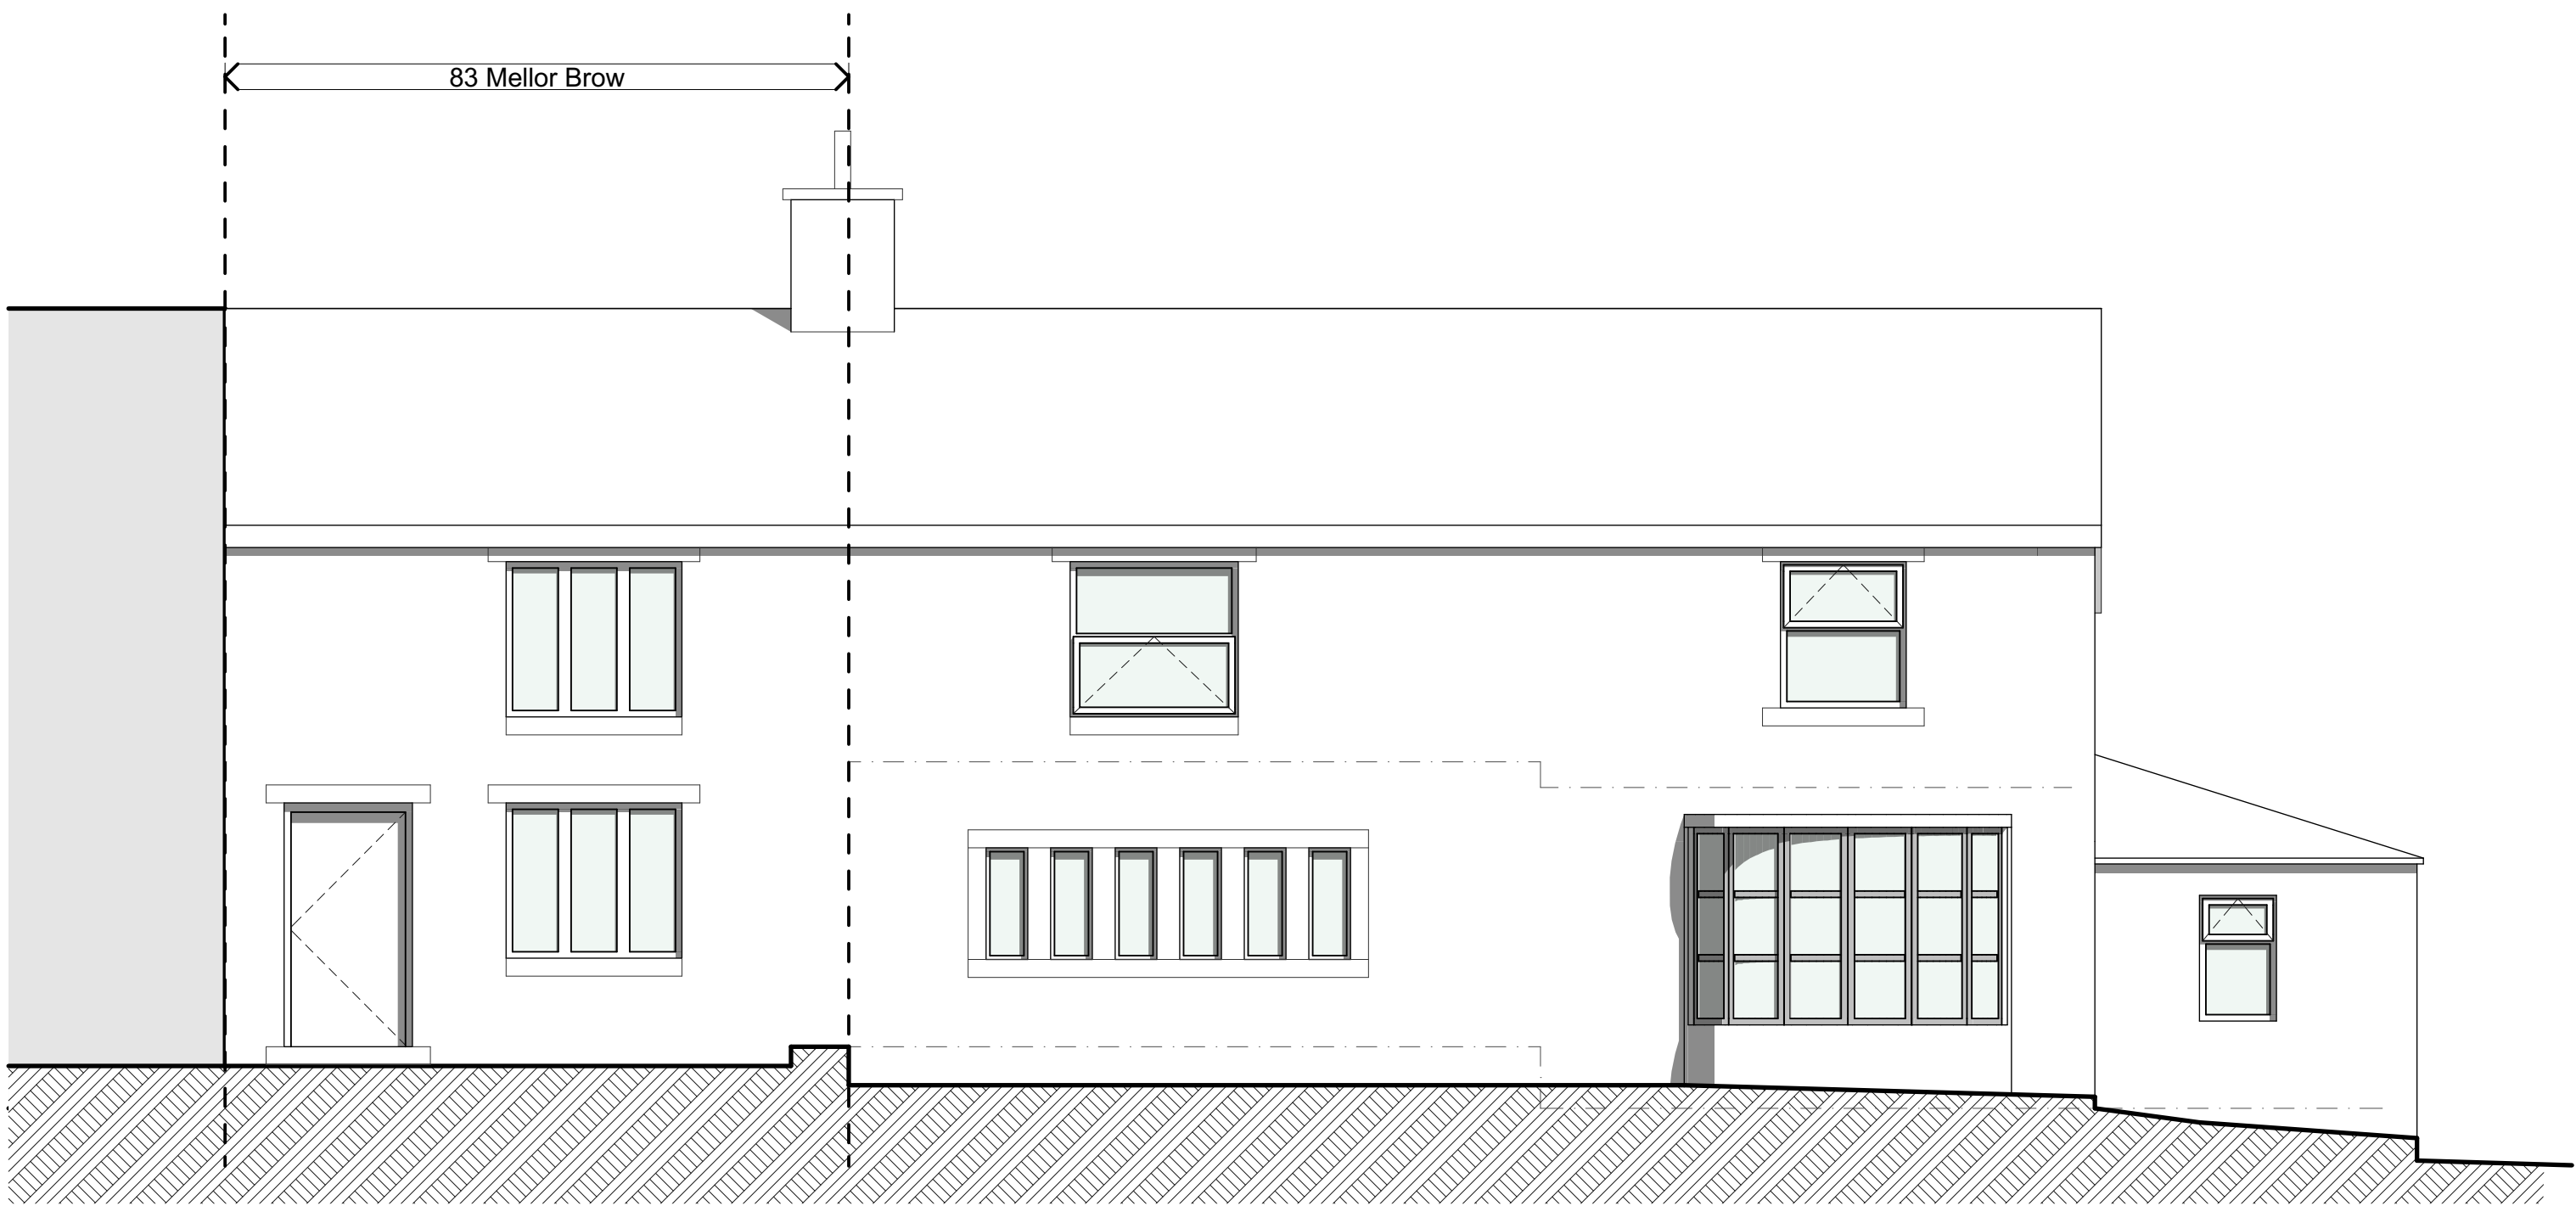

front elevation

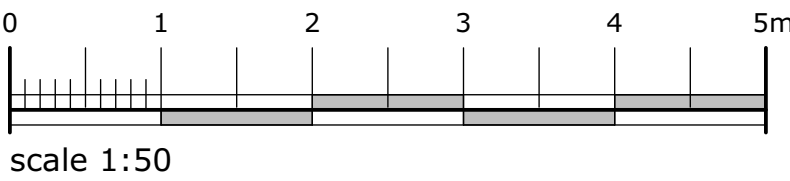

campbelldriverpartnership
architects

client: mrs j. cummings

project: 83 mellor brow

mellor, blackburn

sheet: existing elevations

job no:	22.144	dwg no:	002	A
---------	--------	---------	-----	---

scale: 1:50 @ A1

date: 08.06.22

drawn: dh

capricorn park
blackwater road
blackburn bb1 5qr
t: 01254 297700
e: design@cdpartnership.co.uk