



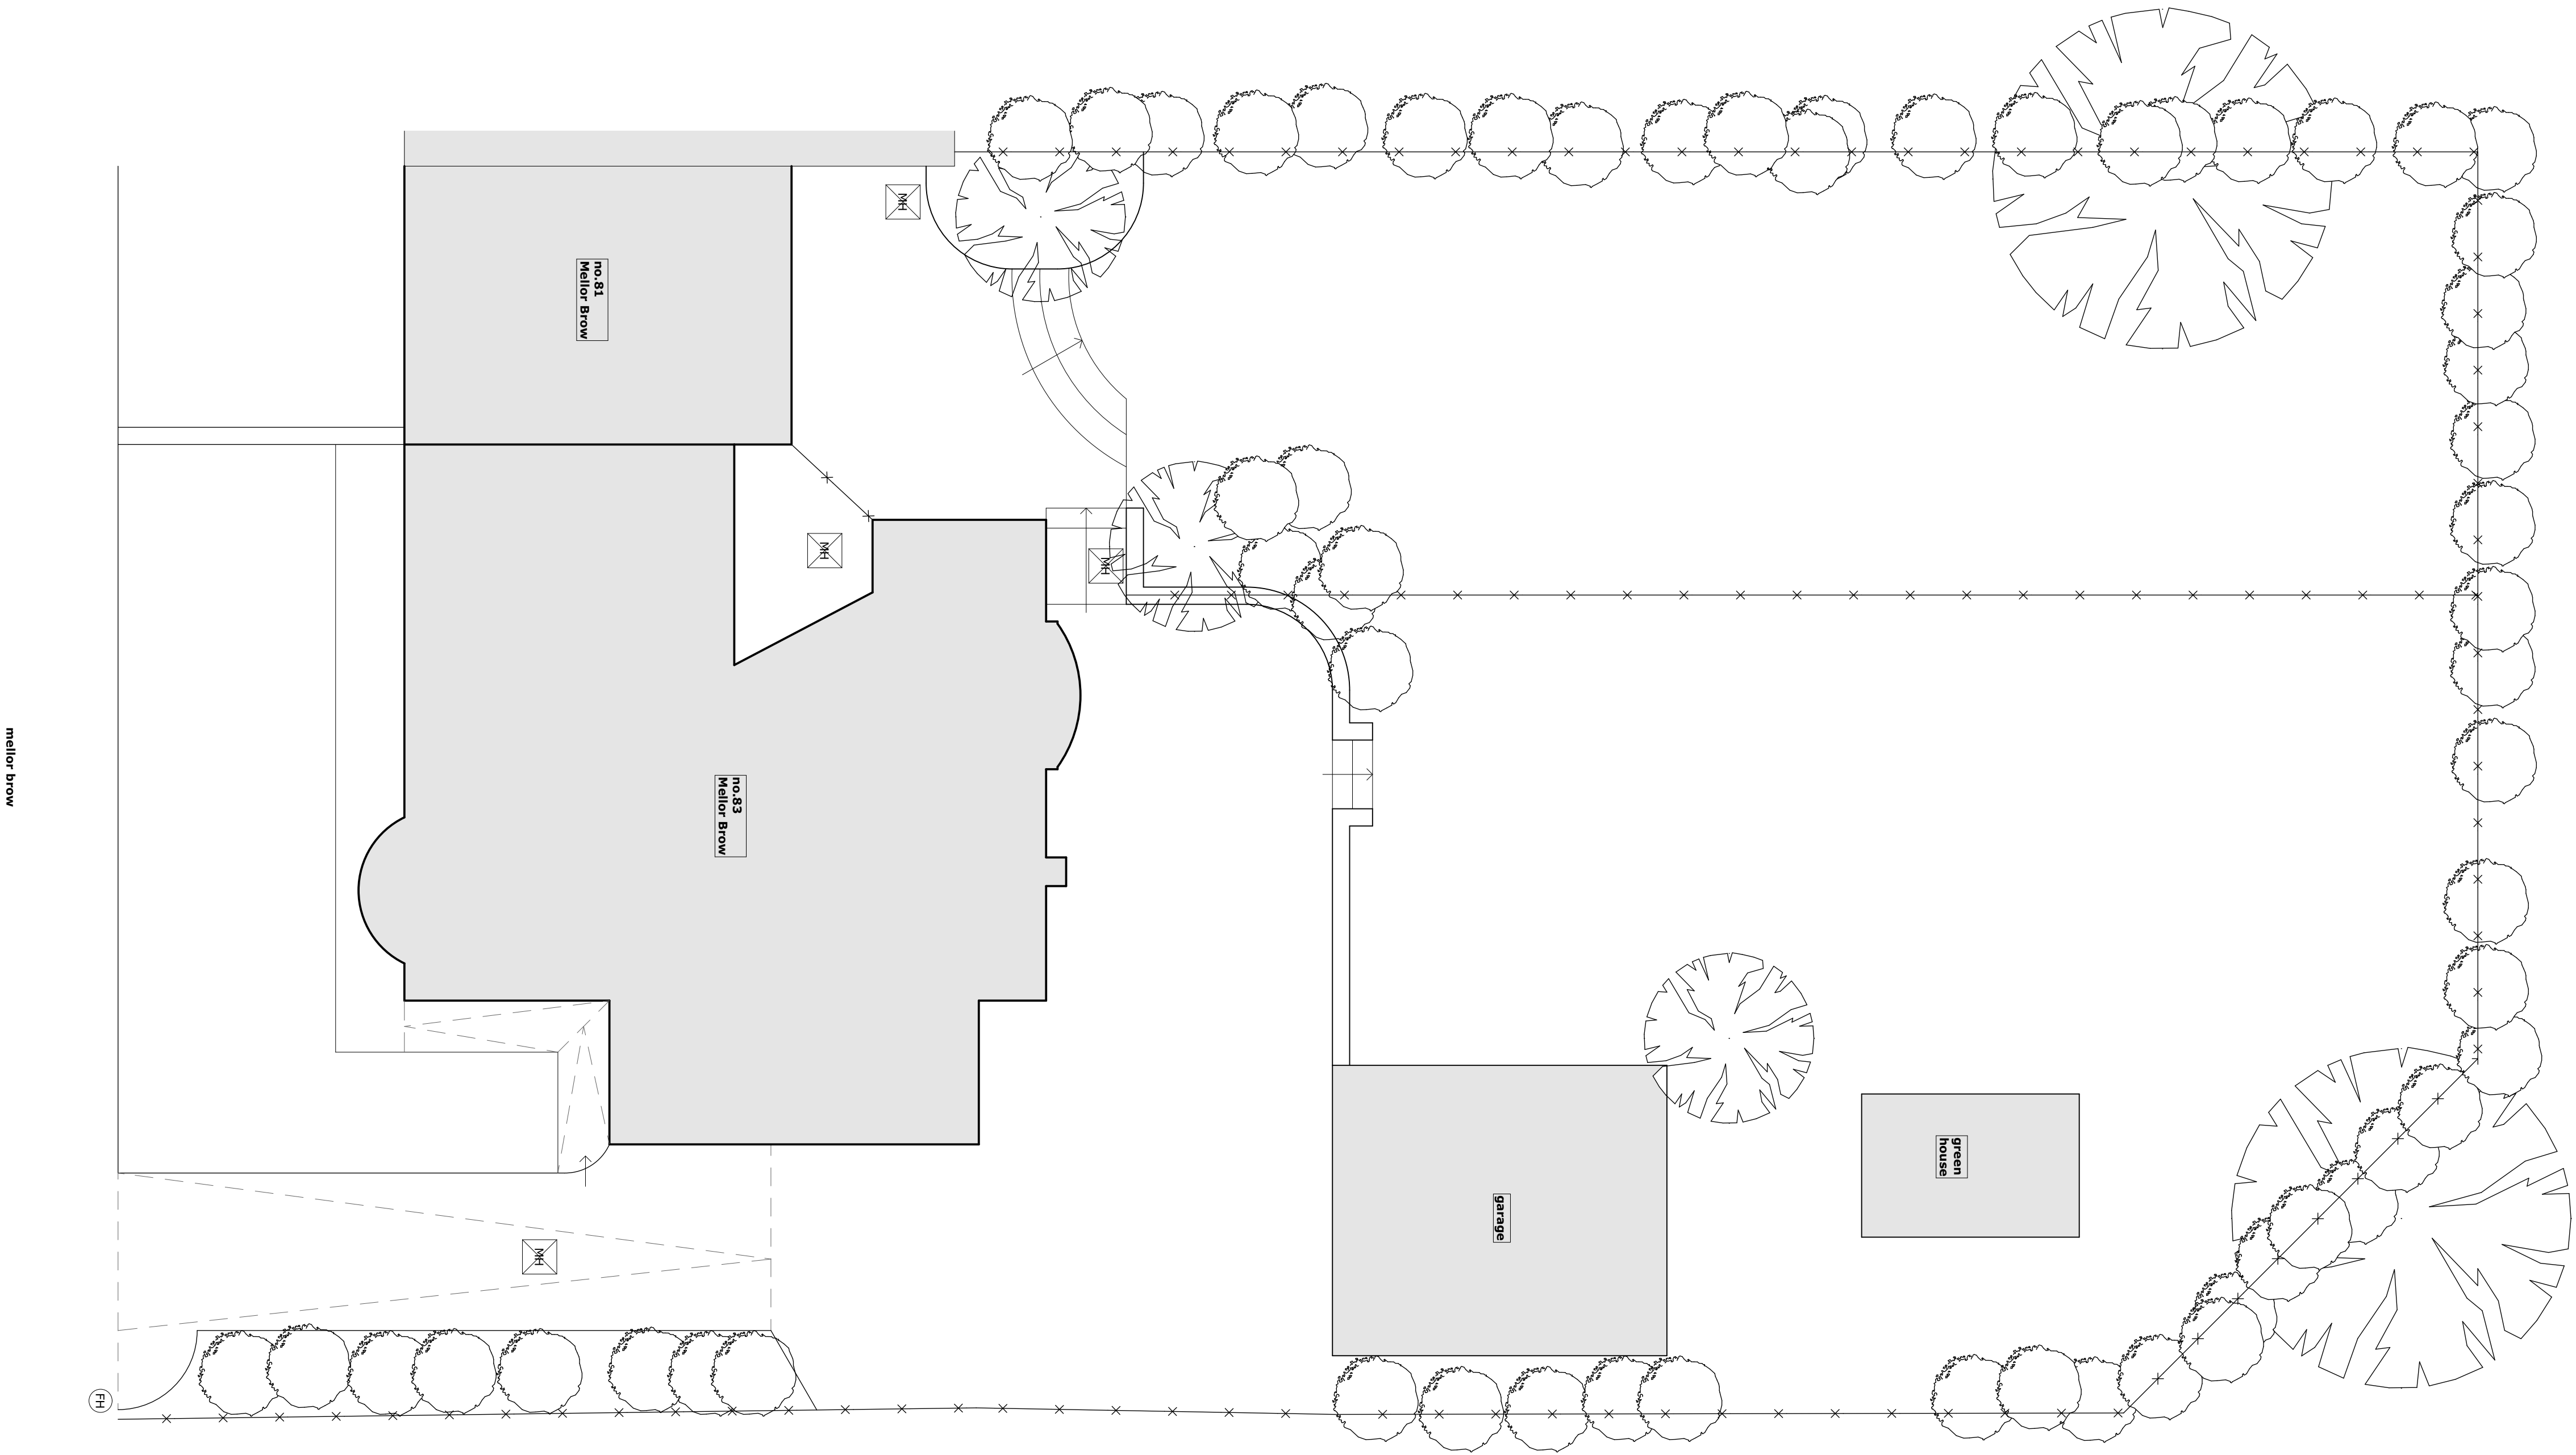

site plan

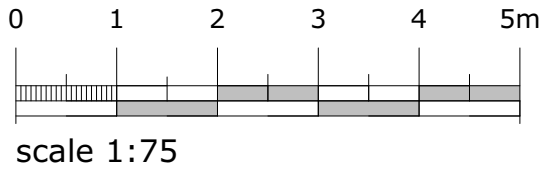

scale 1:75

campbelldriverpartnership
architects

client: mrs j. cummings

project: 83 mellor brow

mellor, blackburn

sheet: existing site plan

job no:	22.144	dwg no:	003	A
---------	--------	---------	-----	---

scale: 1:75 @ A1
date: 08.06.22
drawn: dh
capricorn park
blackwater road
blackburn bb1 5qr
t: 01254 297700
e: design@cdpartnership.co.uk