




EXISTING SOUTH ELEVATION

SCALE 1:100

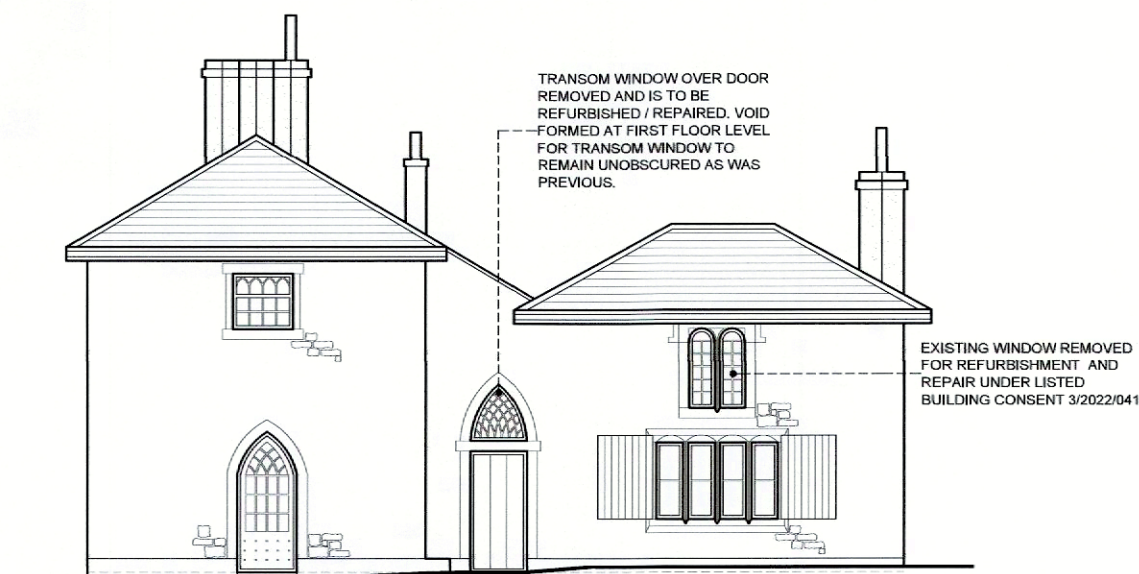


EXISTING EAST ELEVATION

SCALE 1:100

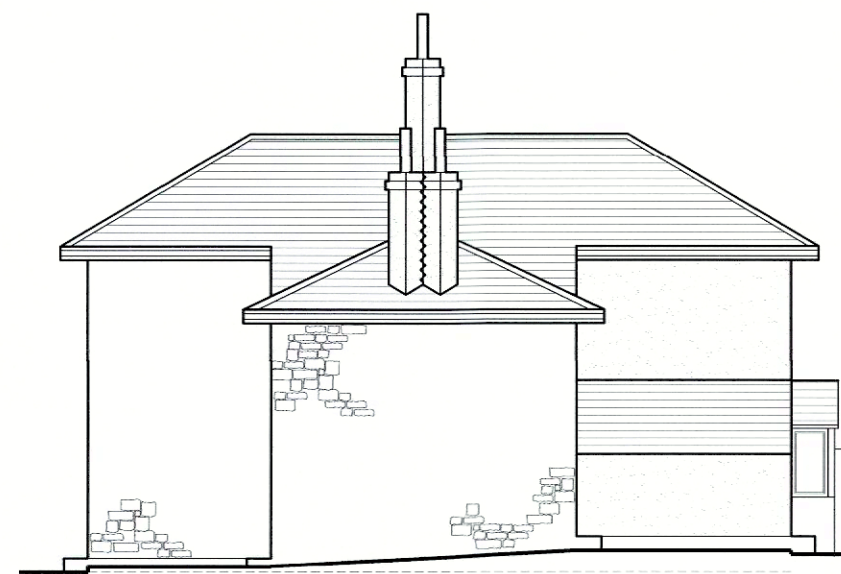 


EXISTING NORTH ELEVATION

SCALE 1:100

 


EXISTING WEST ELEVATION

SCALE 1:100

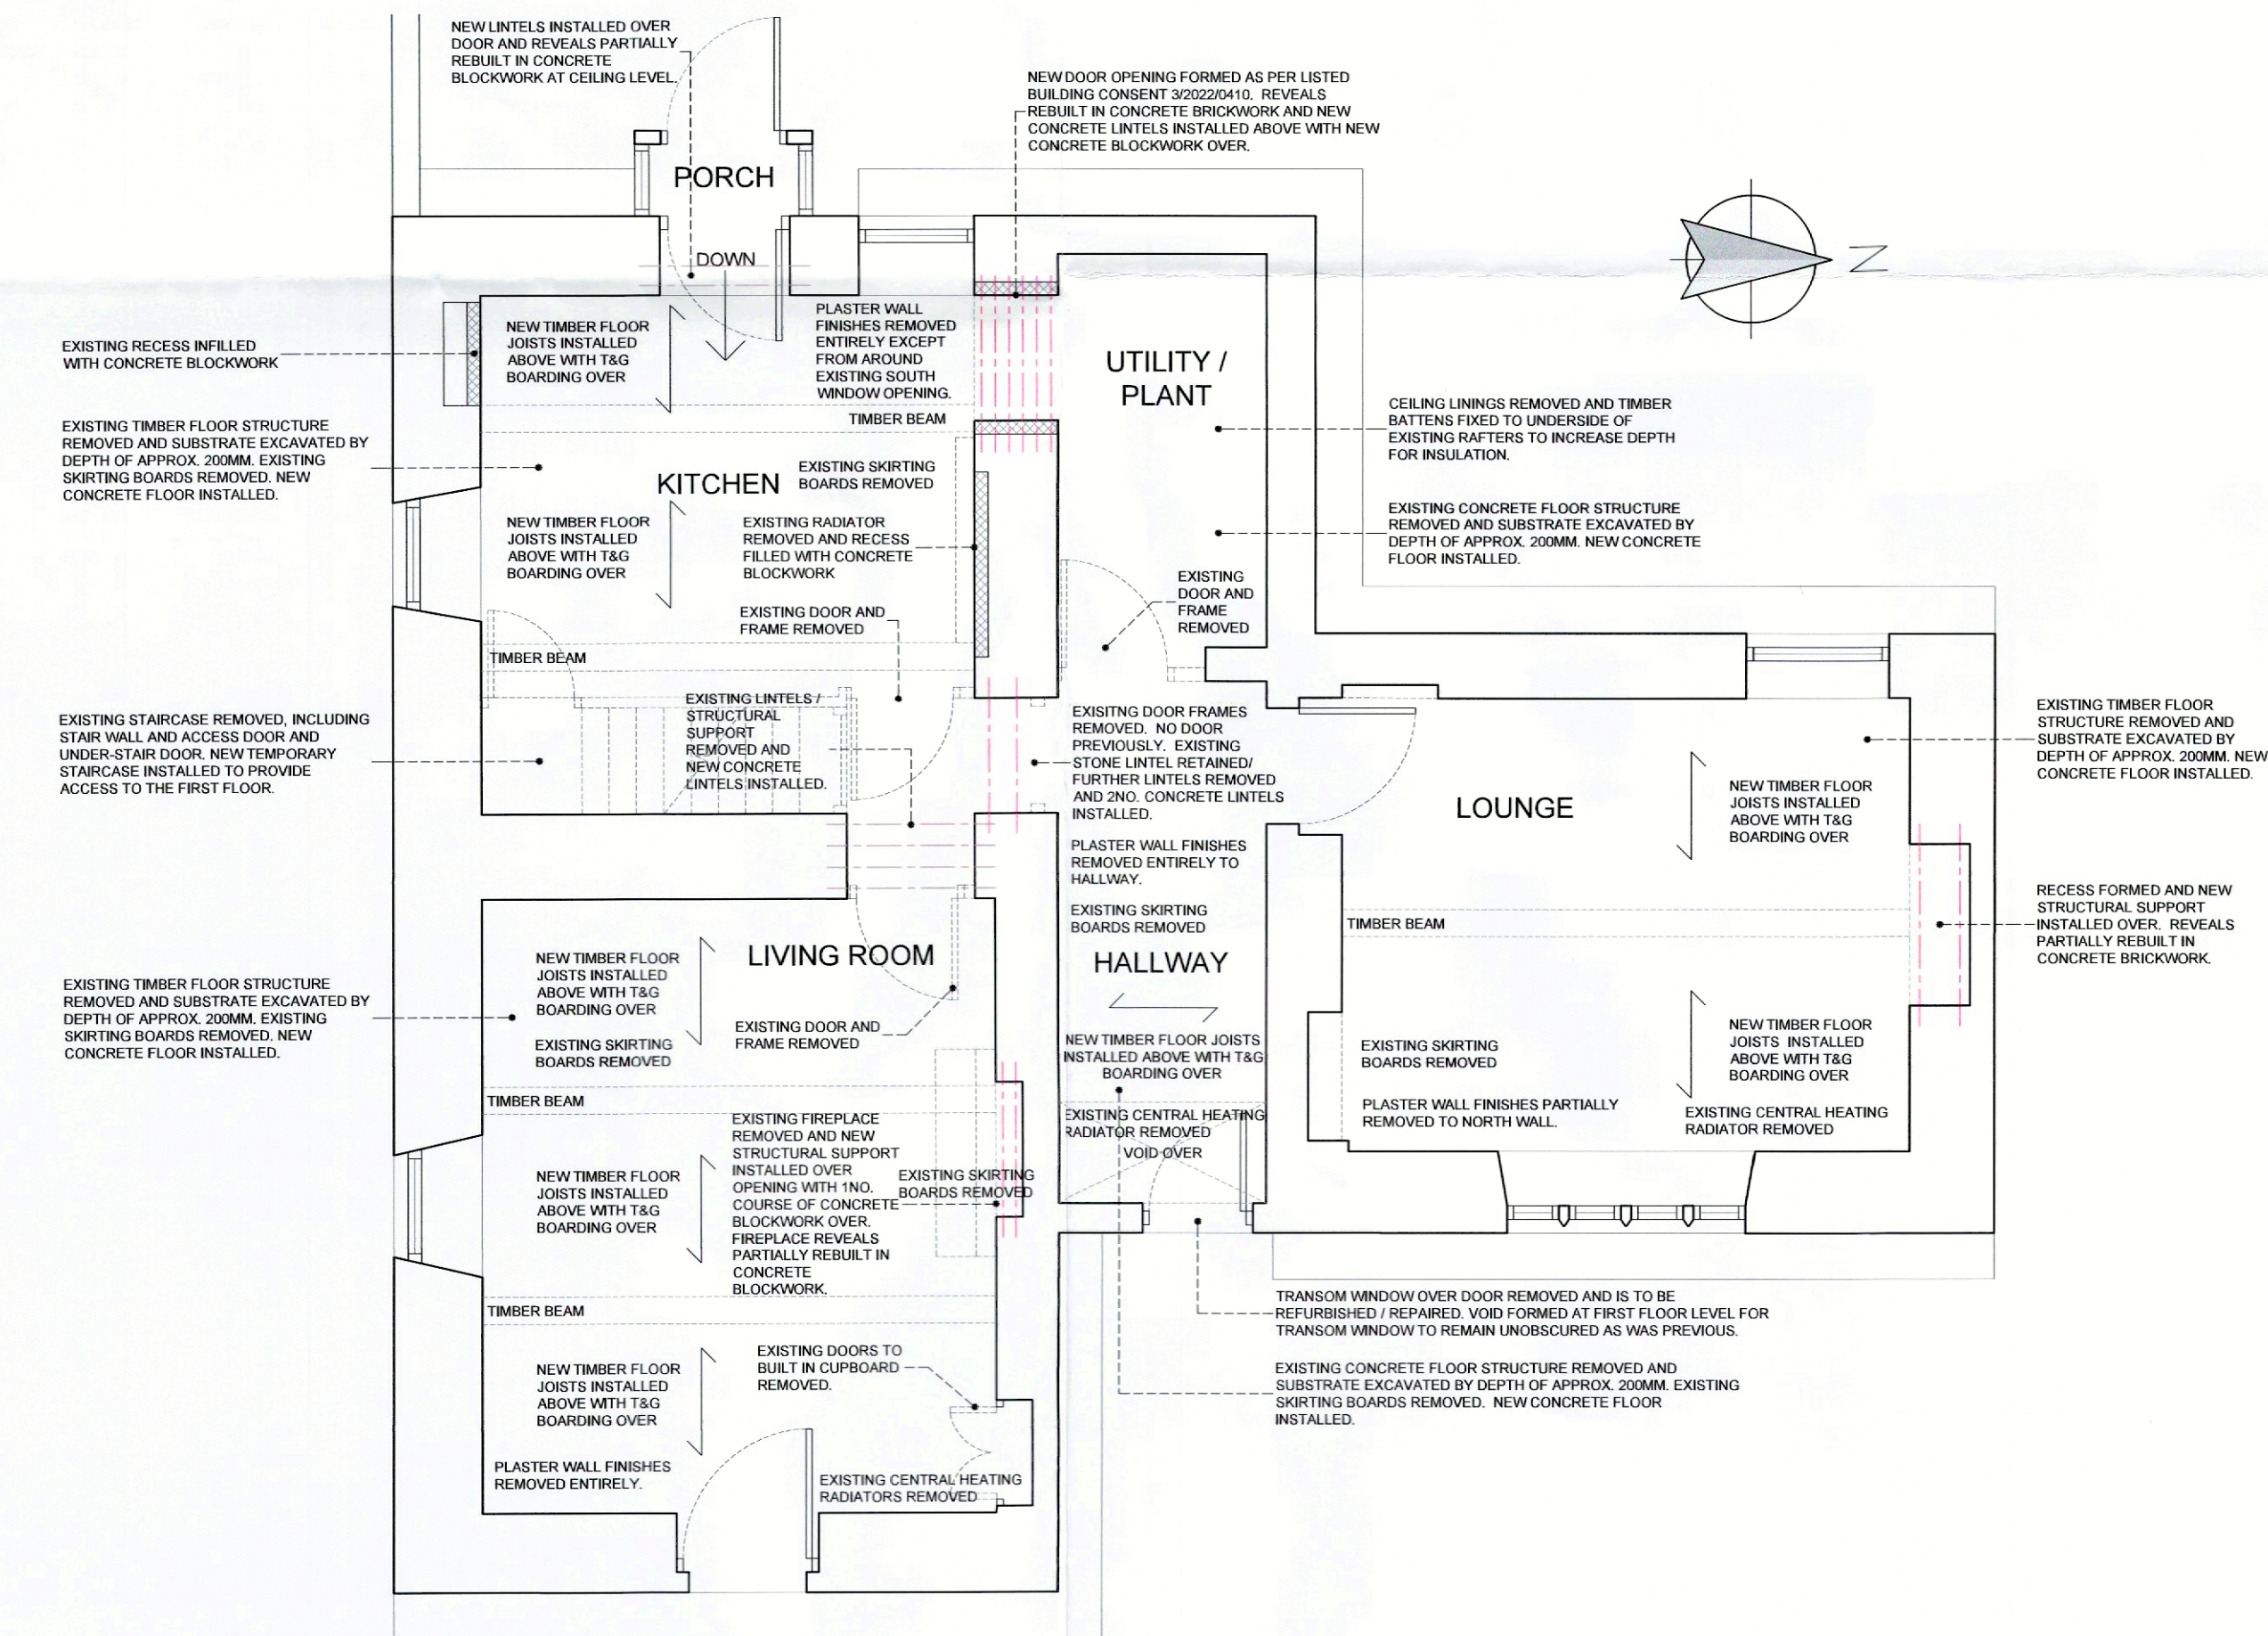

EXISTING GROUND FLOOR PLAN

SCALE 1:50

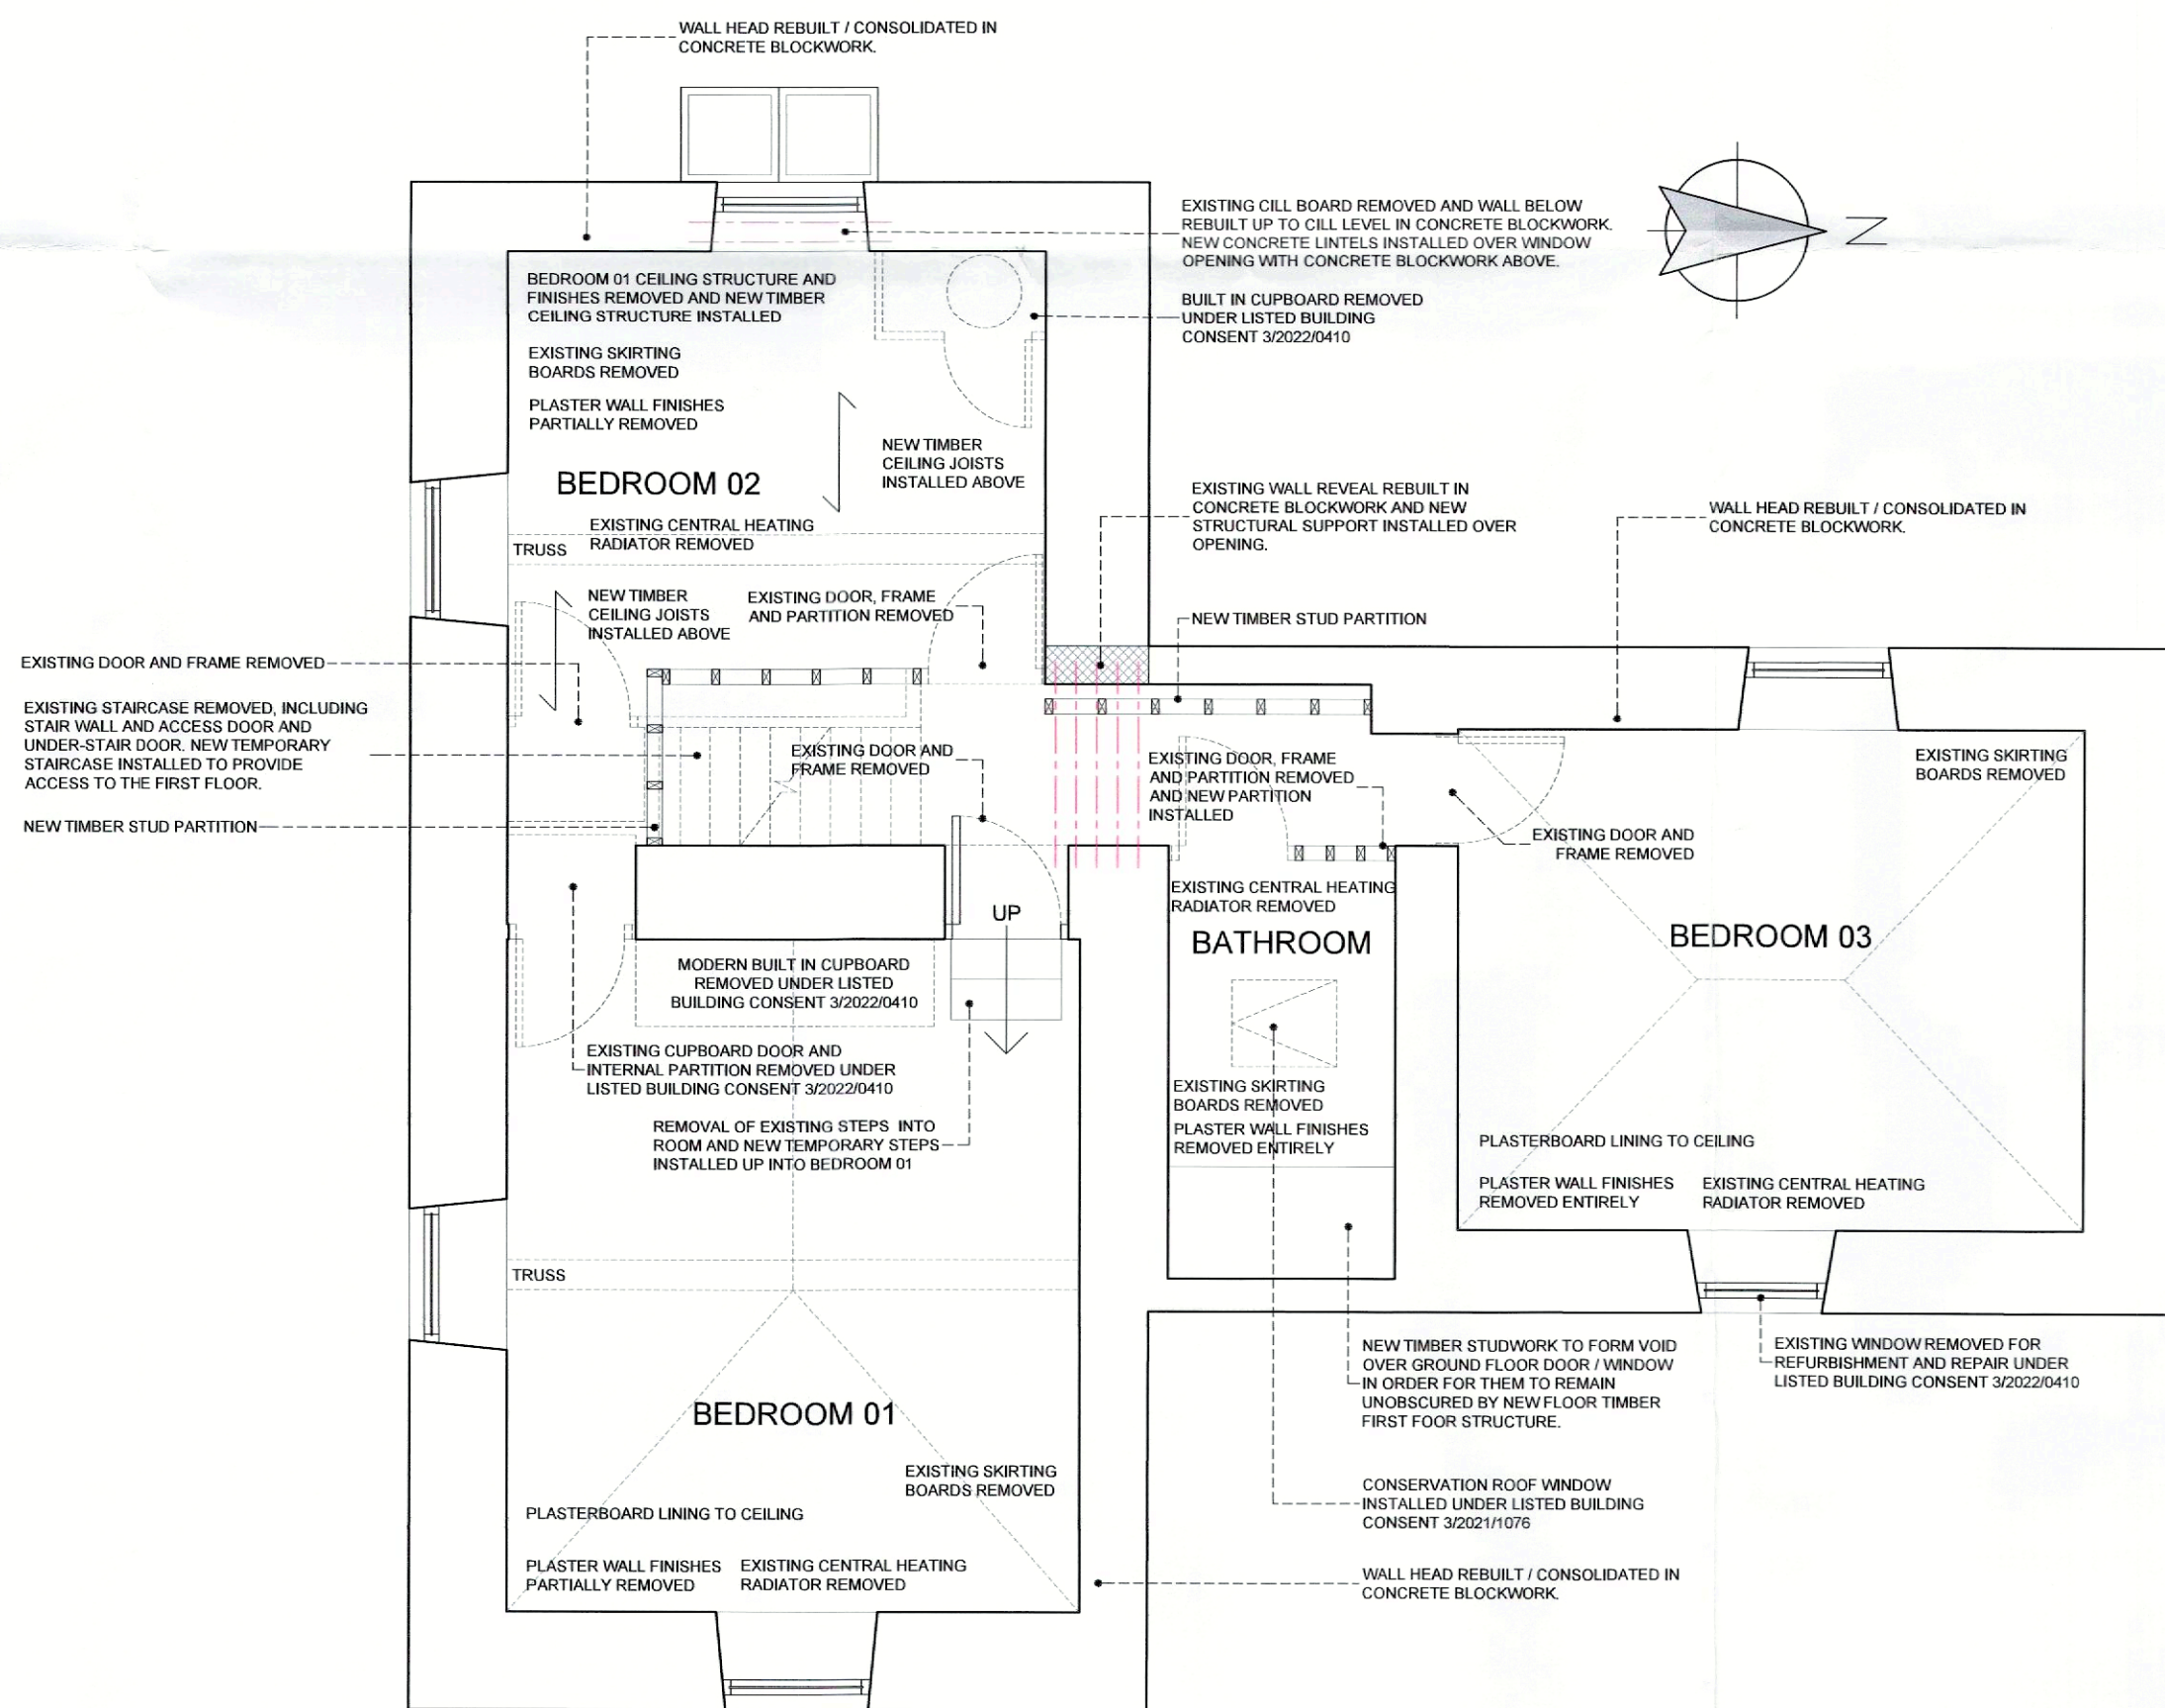

EXISTING FIRST FLOOR PLAN

SCALE 1:50



A MF csk. AMENDED IN ACCORDANCE WITH CLIENT COMMENTS NOV 2022

no. by csk. revision date

Client MR AND MRS SIMM

Job Title PROPOSED INTERNAL ALTERATIONS AND AMELIORATION OF UNAUTHORISED WORKS AT THE PRIORY HELLIFIELD ROAD GIBBURN BB7 4HQ

3/2022/1057

Drawing Title EXISTING PLANS AND ELEVATIONS

LISTED BUILDING CONSENT ISSUE

Scale Various @A1 Date NOV 2022 Drawn MJF

spa ARCHITECTS  
SUNDERLAND PEACOCK & ASSOCIATES LTD.  
HAZELMERE, PIMLICO ROAD, CLITHEROE  
LANCASHIRE, BB7 2AG  
T: 01206 423179 F: 01206 427328  
E: info@sunderlandpeacock.com  
www.sunderlandpeacock.com

6351-E01 REV A