




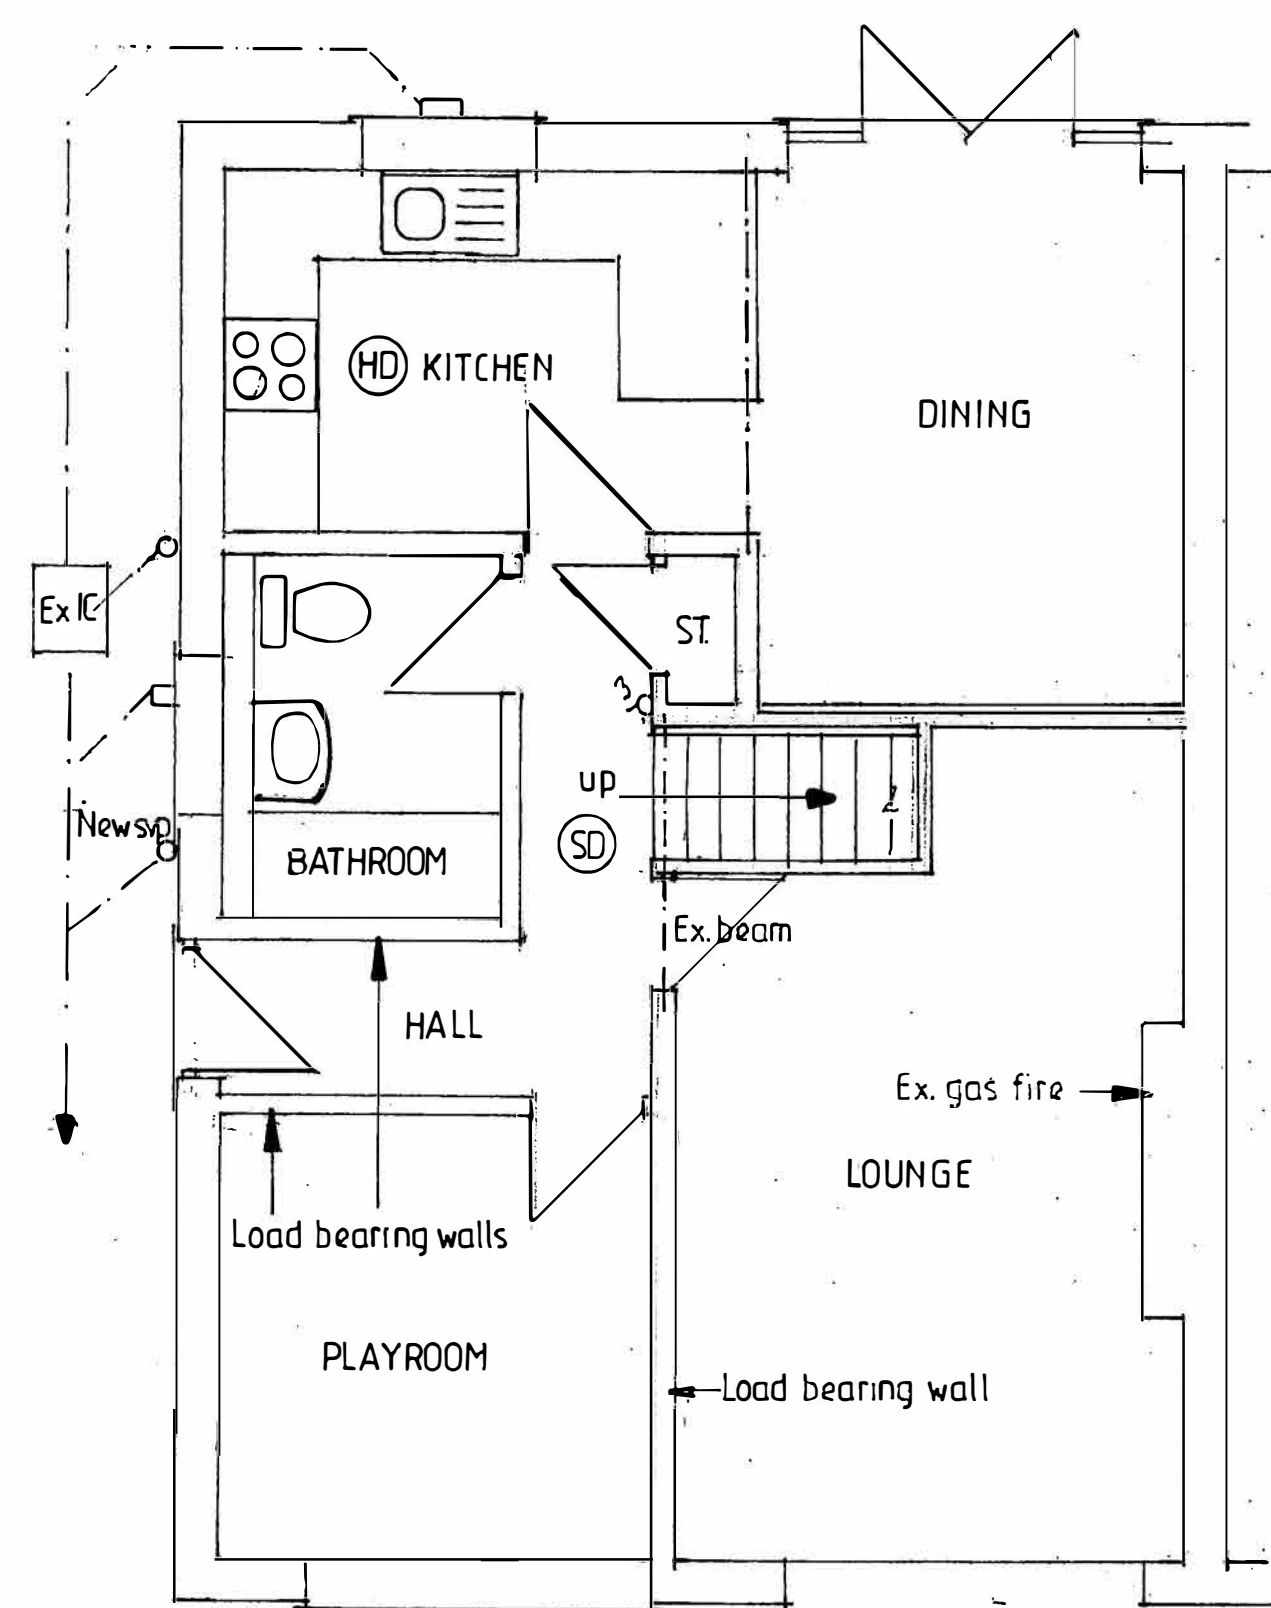


EX. GROUND FLOOR

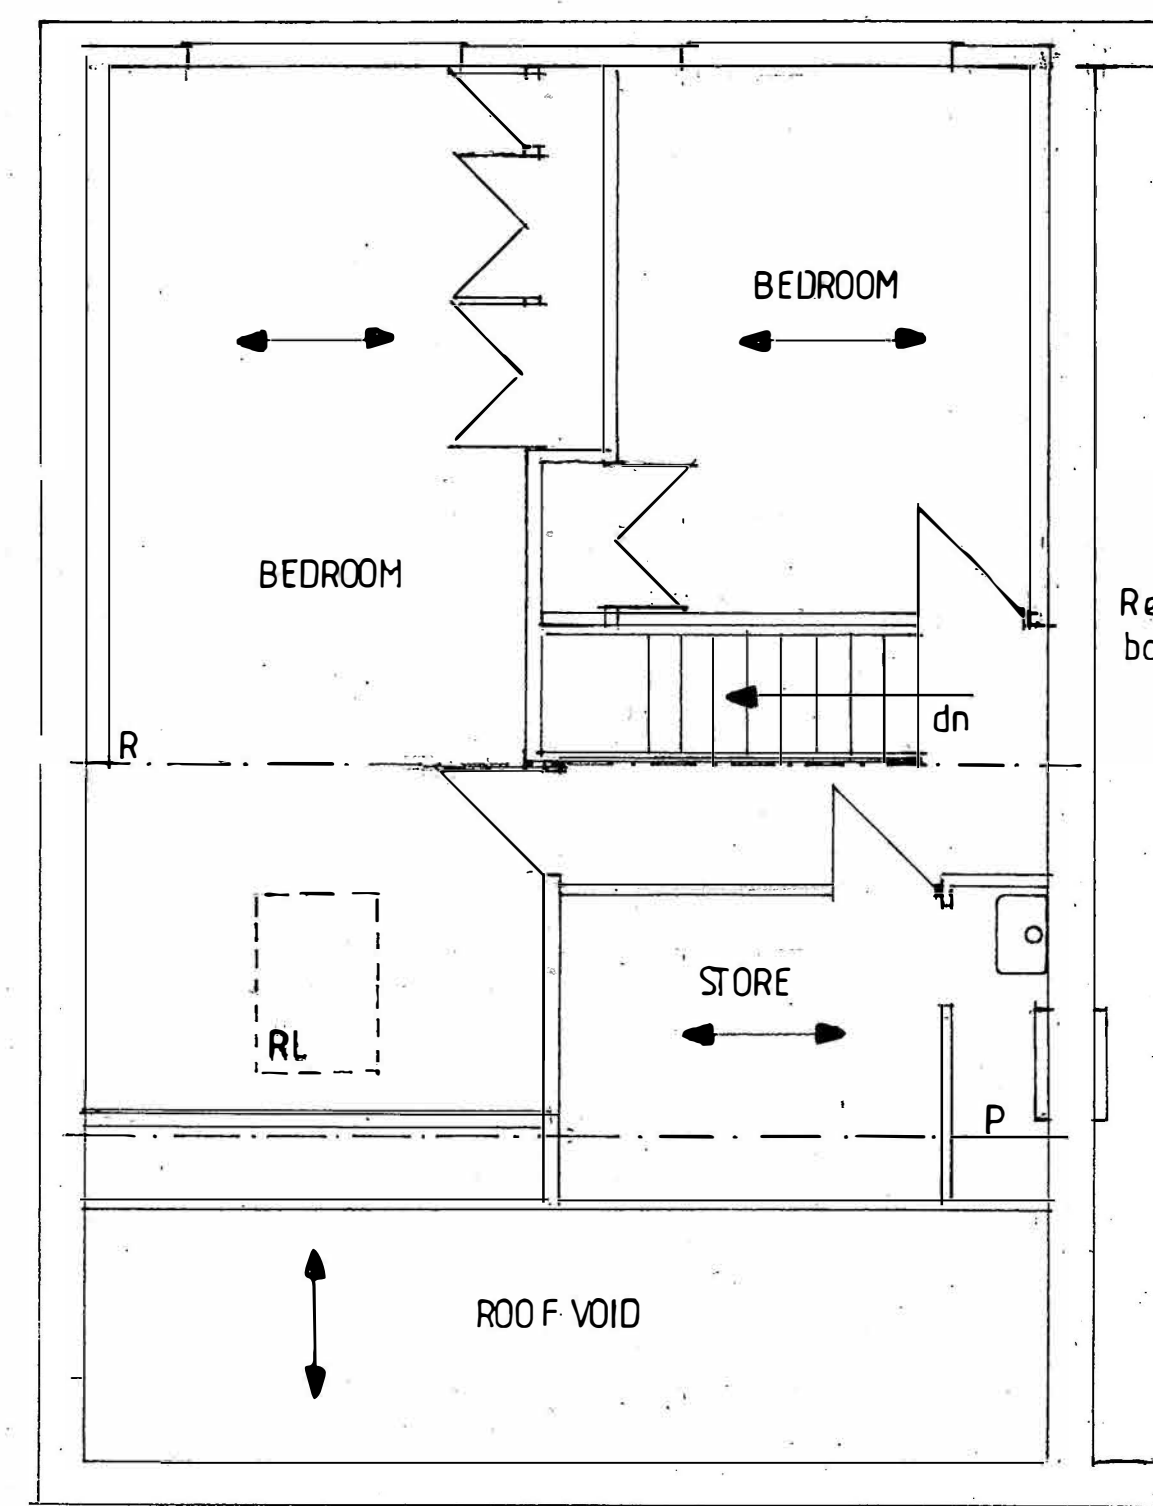


EX. FIRST FLOOR

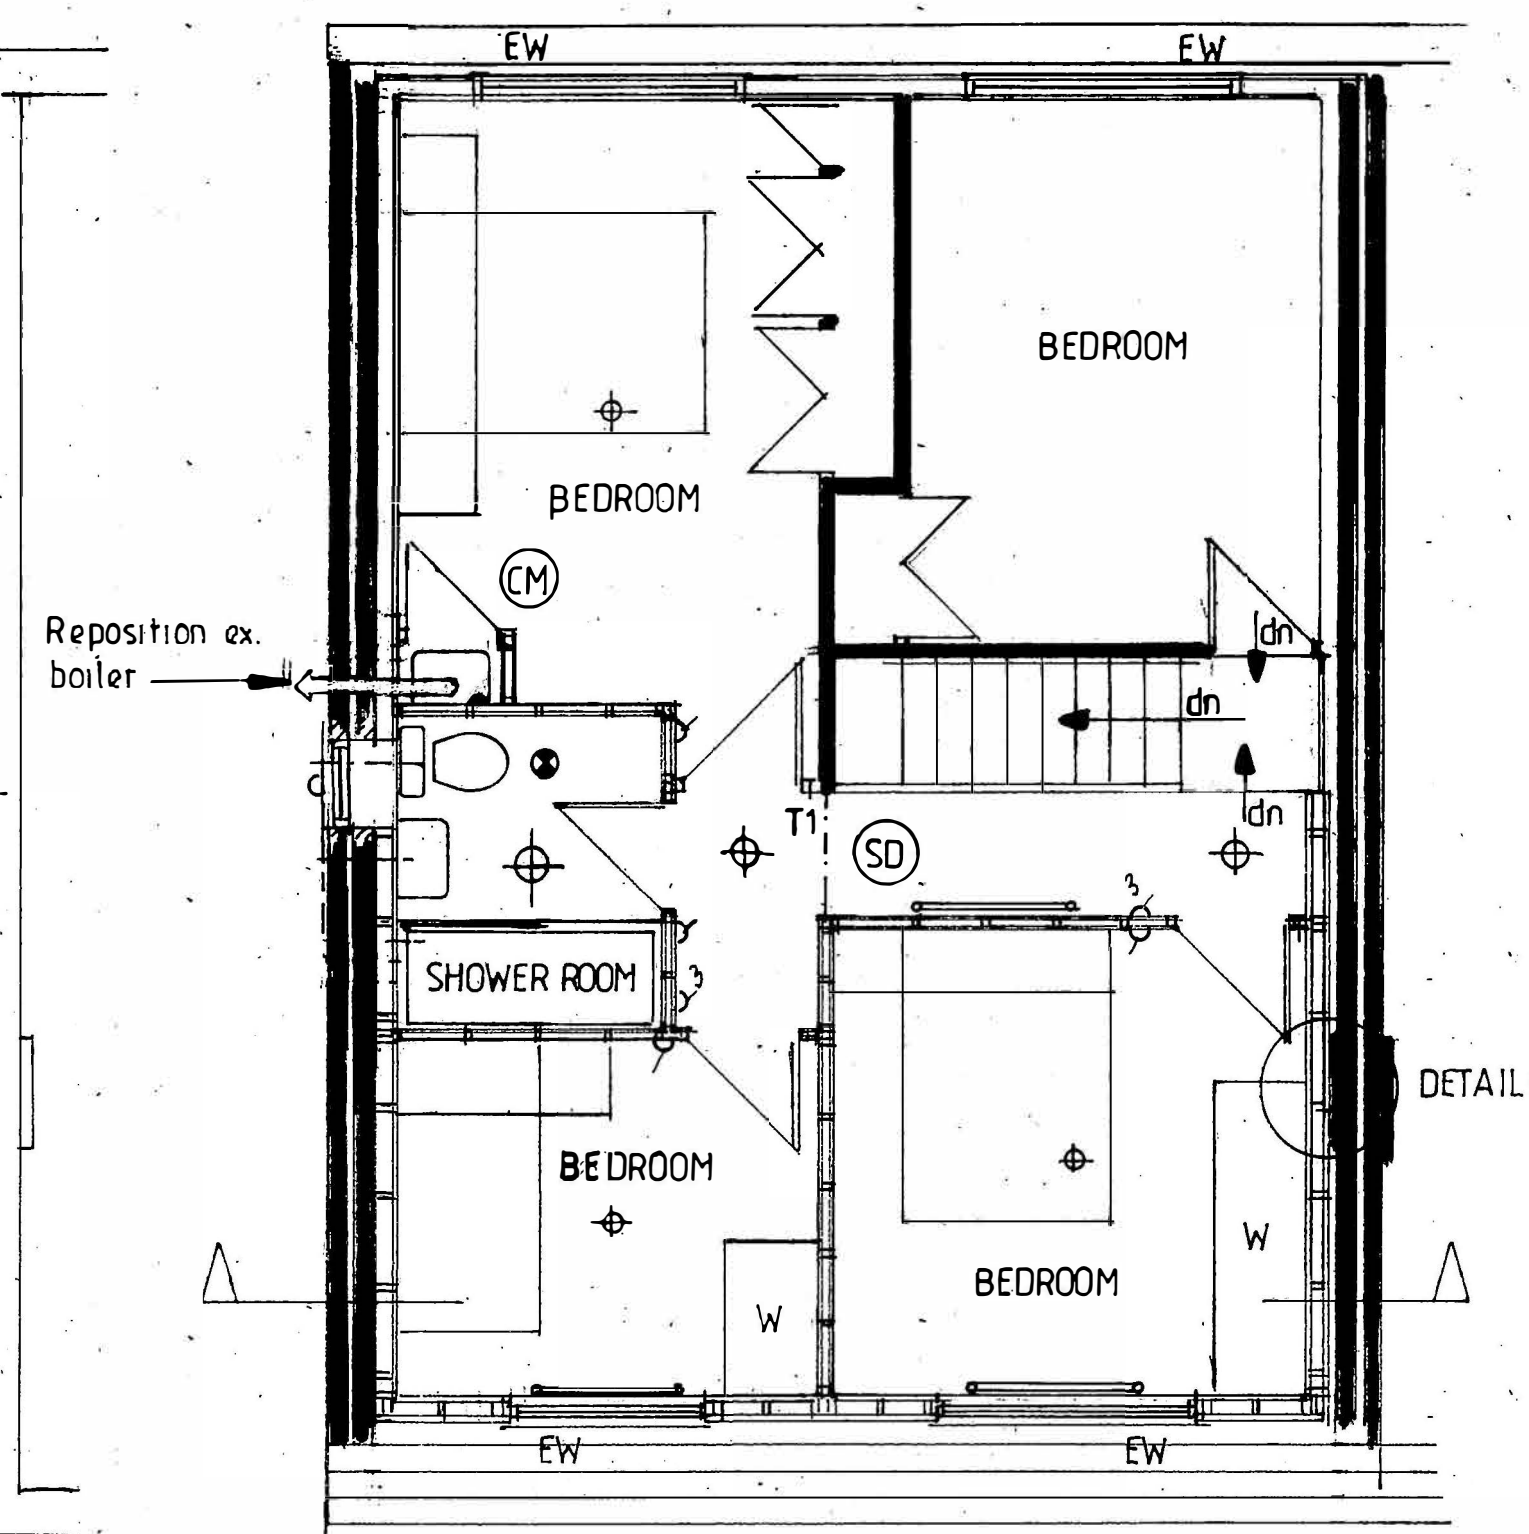


PROPOSED FIRST FLOOR

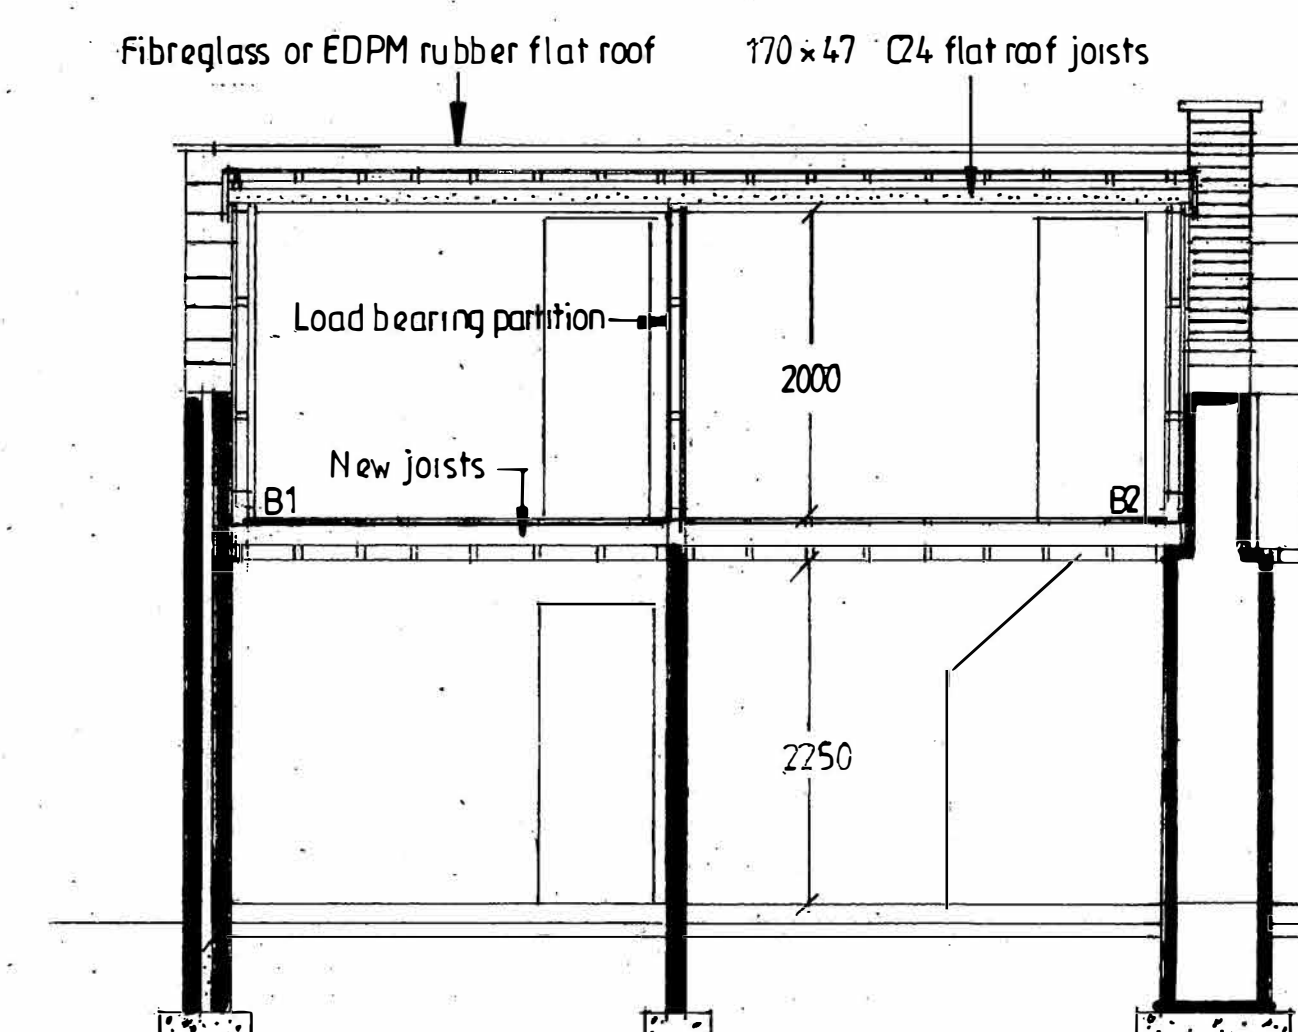


SECTION A-A

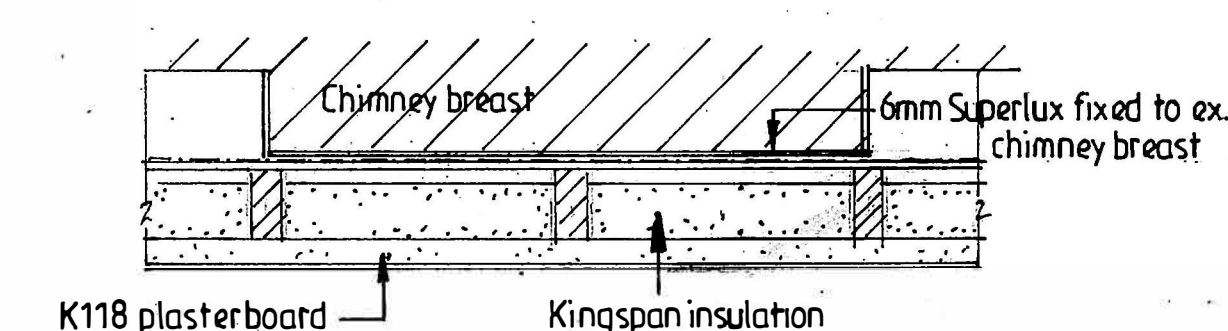


DETAIL C DORMER CHEEK

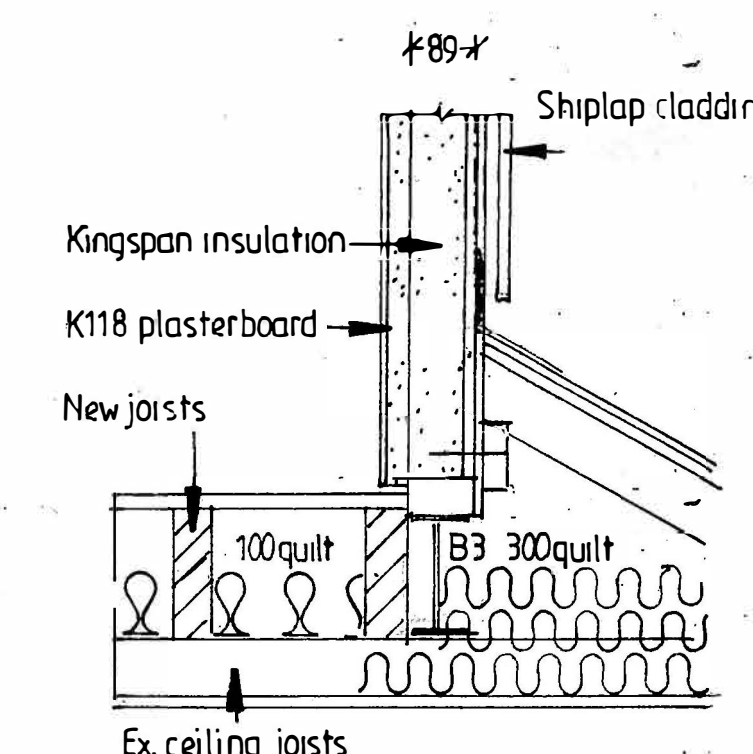



EX. FRONT ELEVATION

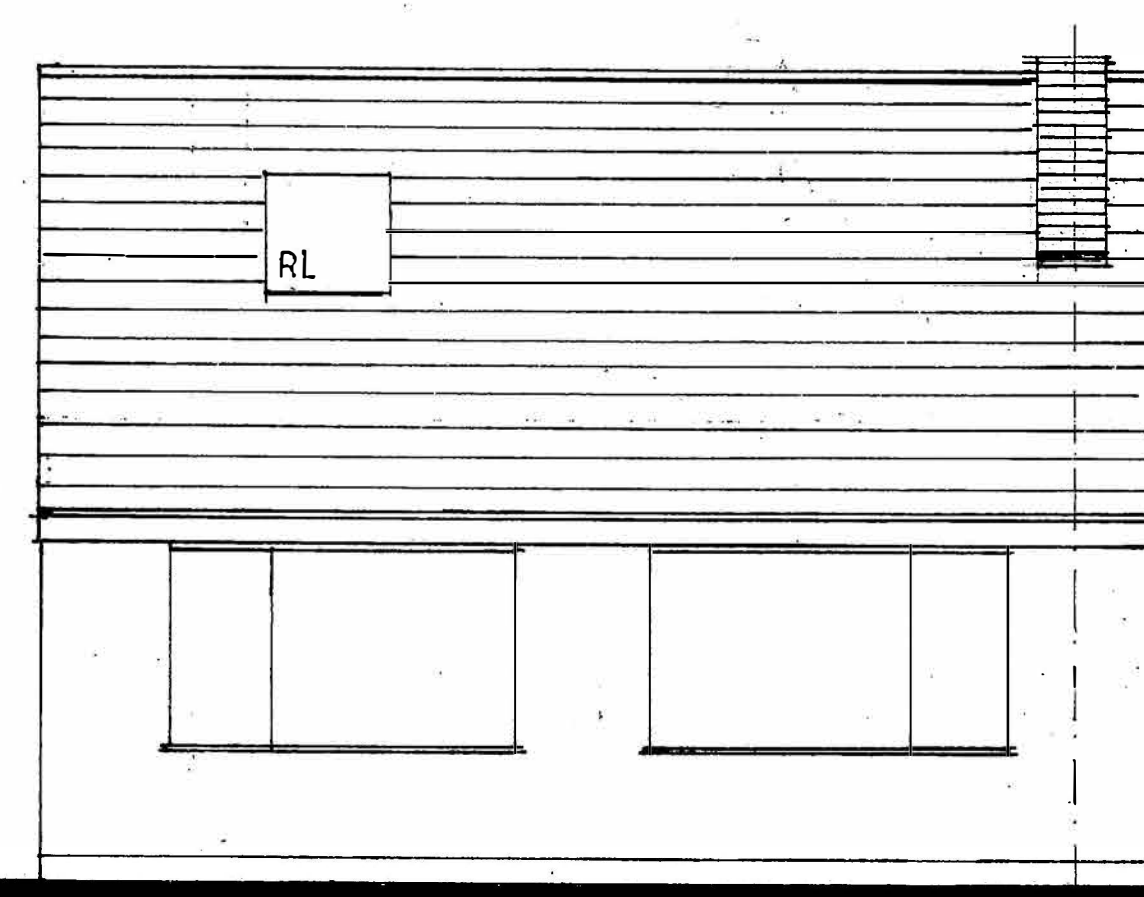


FIRST FLOOR JOIST PLAN

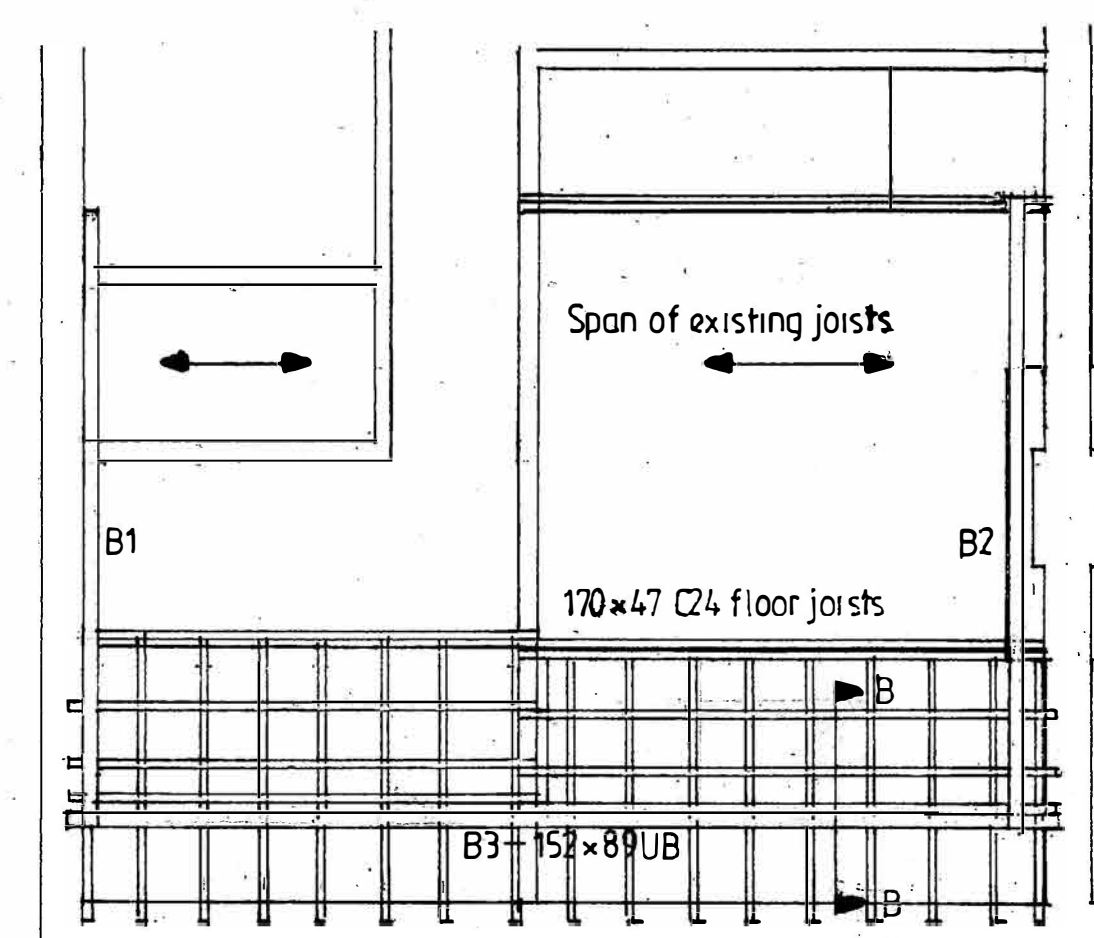


EXISTING SIDE ELEVATION

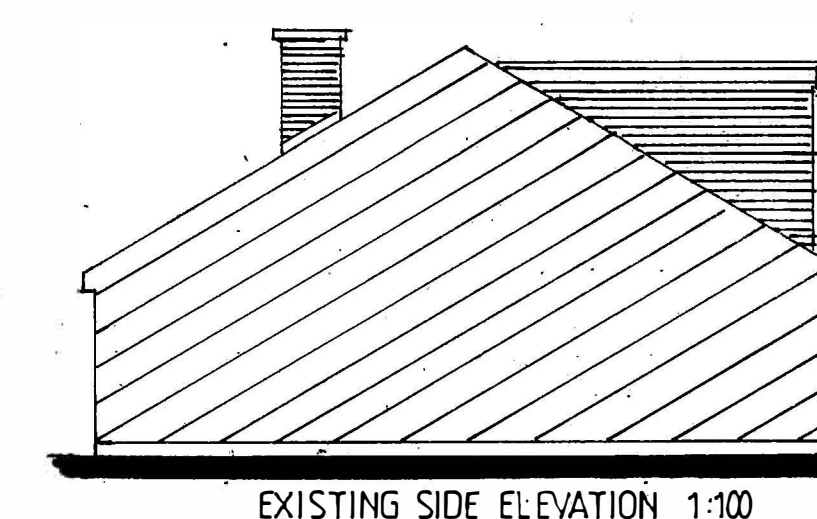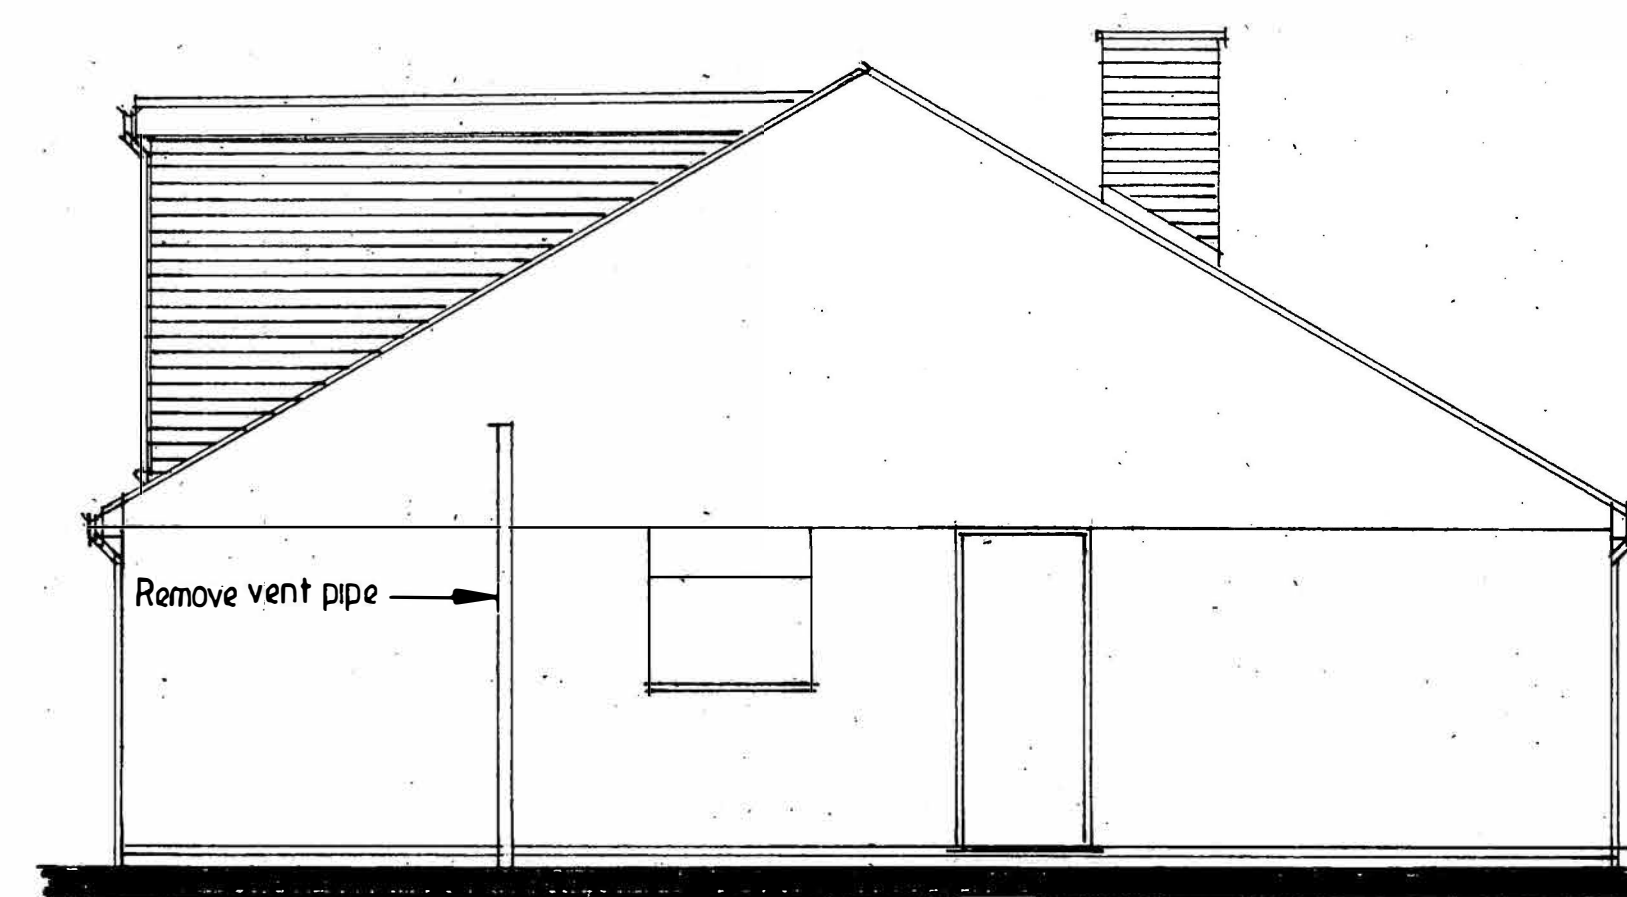


EXISTING SIDE ELEVATION 1:100

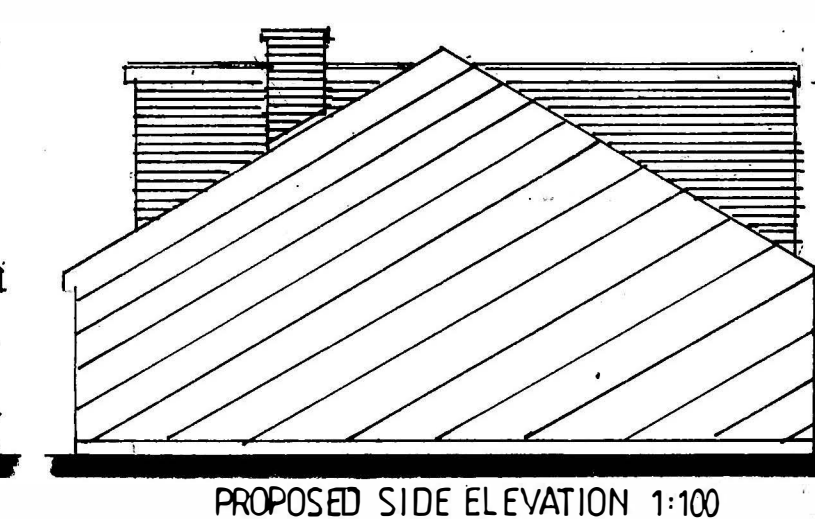


PROPOSED SIDE ELEVATION 1:100

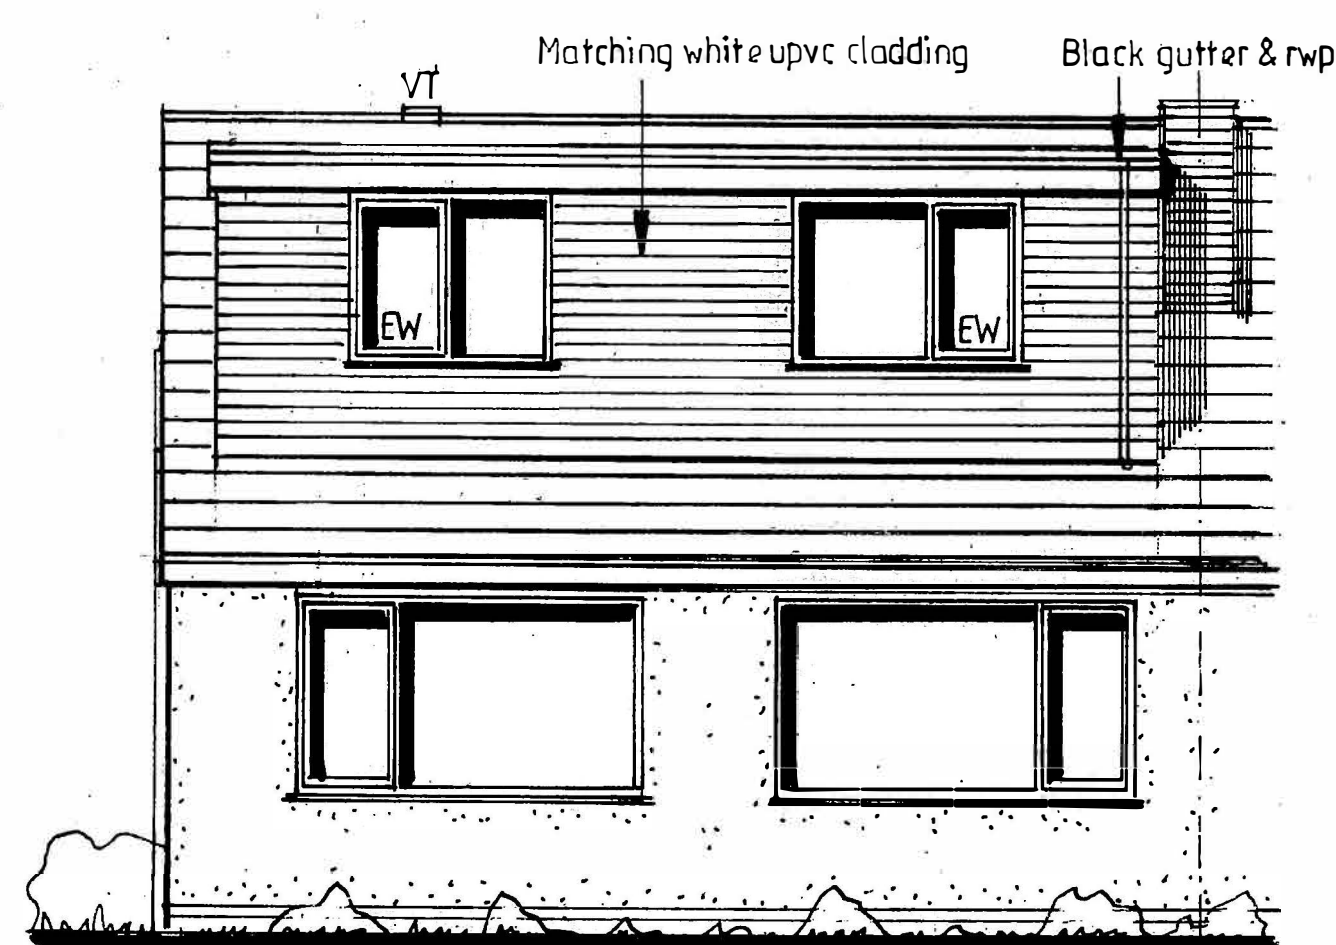

PROPOSED FRONT ELEVATION

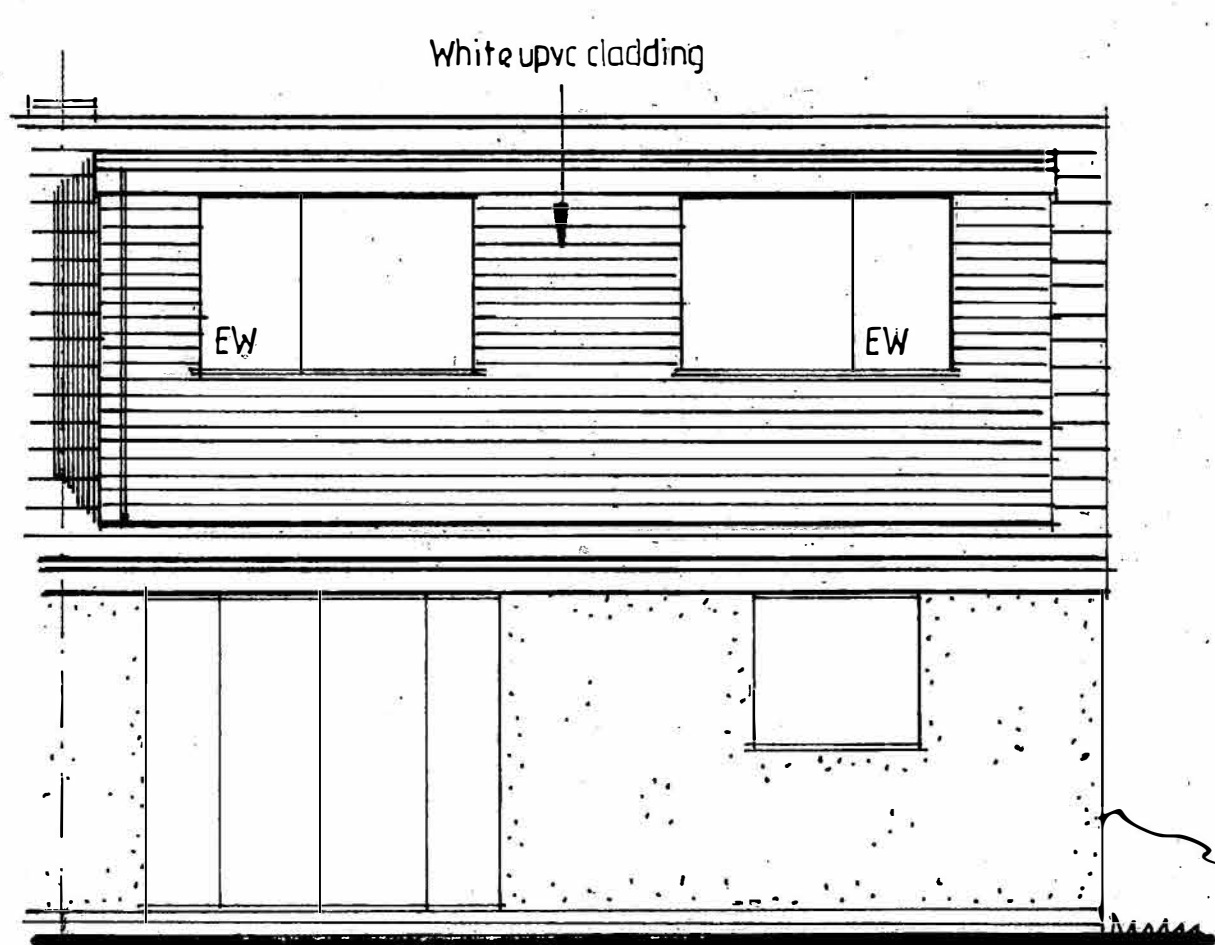

EX. REAR ELEVATION

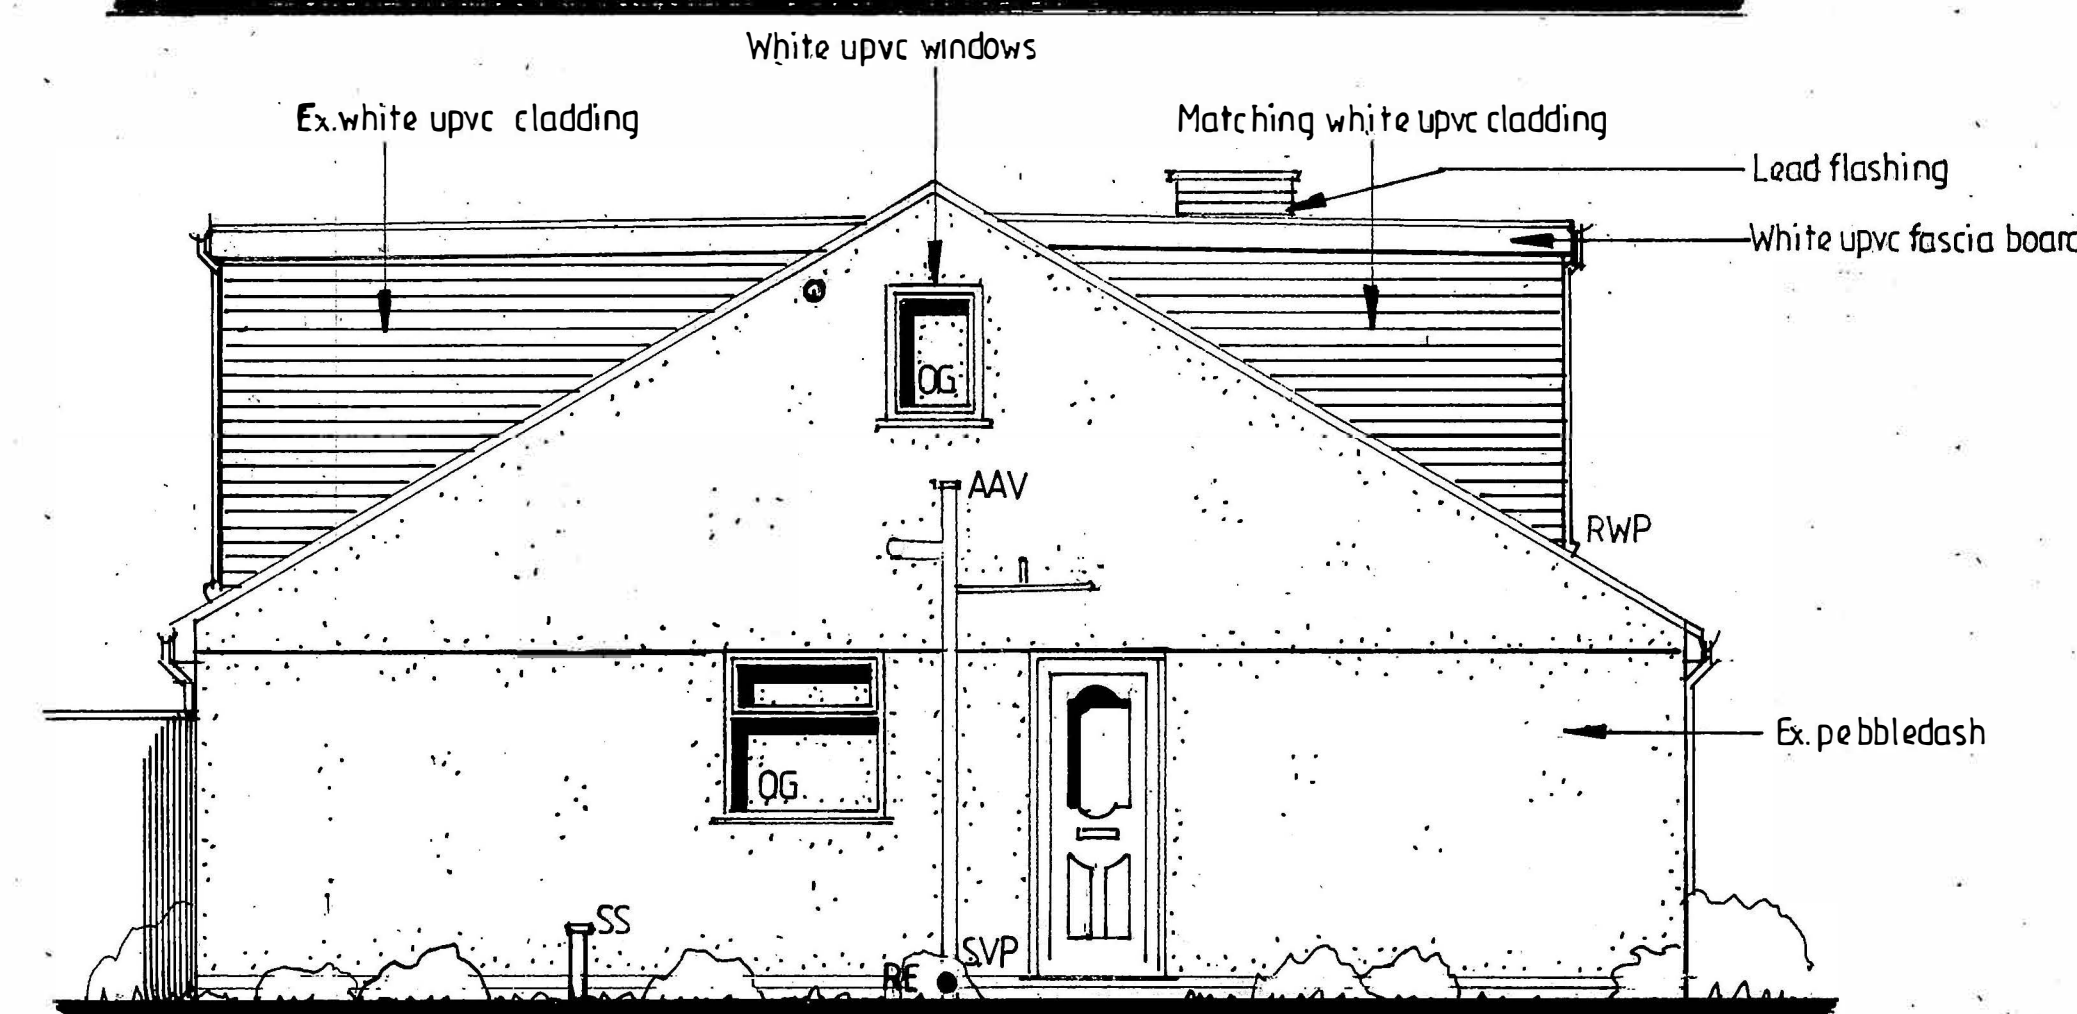

PROPOSED SIDE ELEVATION

PROPOSED DORMER TO FRONT ELEVATION

FOR JACK SUMMERS
AT 68 PASTURELANDS DRIVE
BILLINGTON
BB7 9LW

ADRIAN HUGHES
ARCHITECTURAL SERVICES

SCALE 1:50 1:100 DRAWING NO.

DATE OCT. 2022 1/30/2022