


FRONT ELEVATION


LEFT ELEVATION

RIGHT ELEVATION


REAR ELEVATION

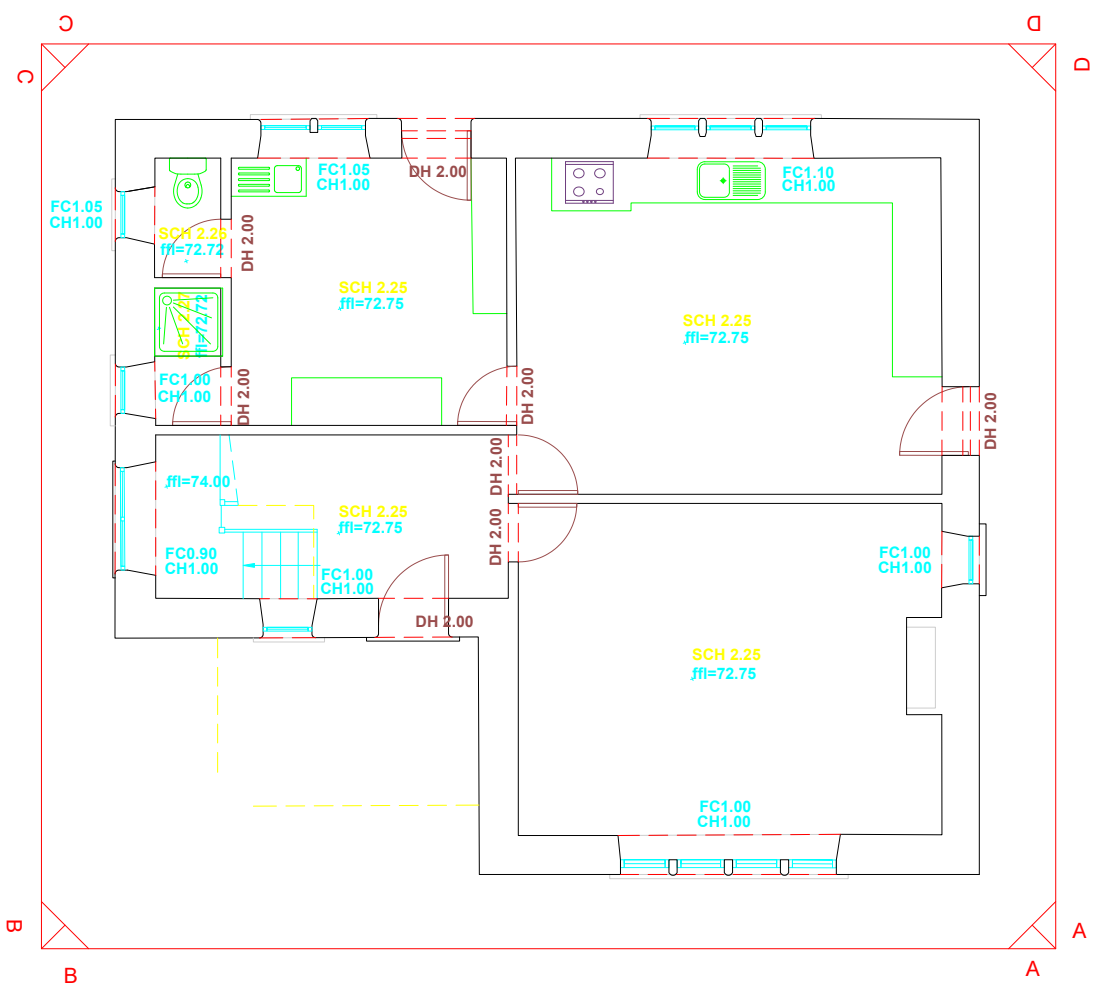

GROUND FLOOR

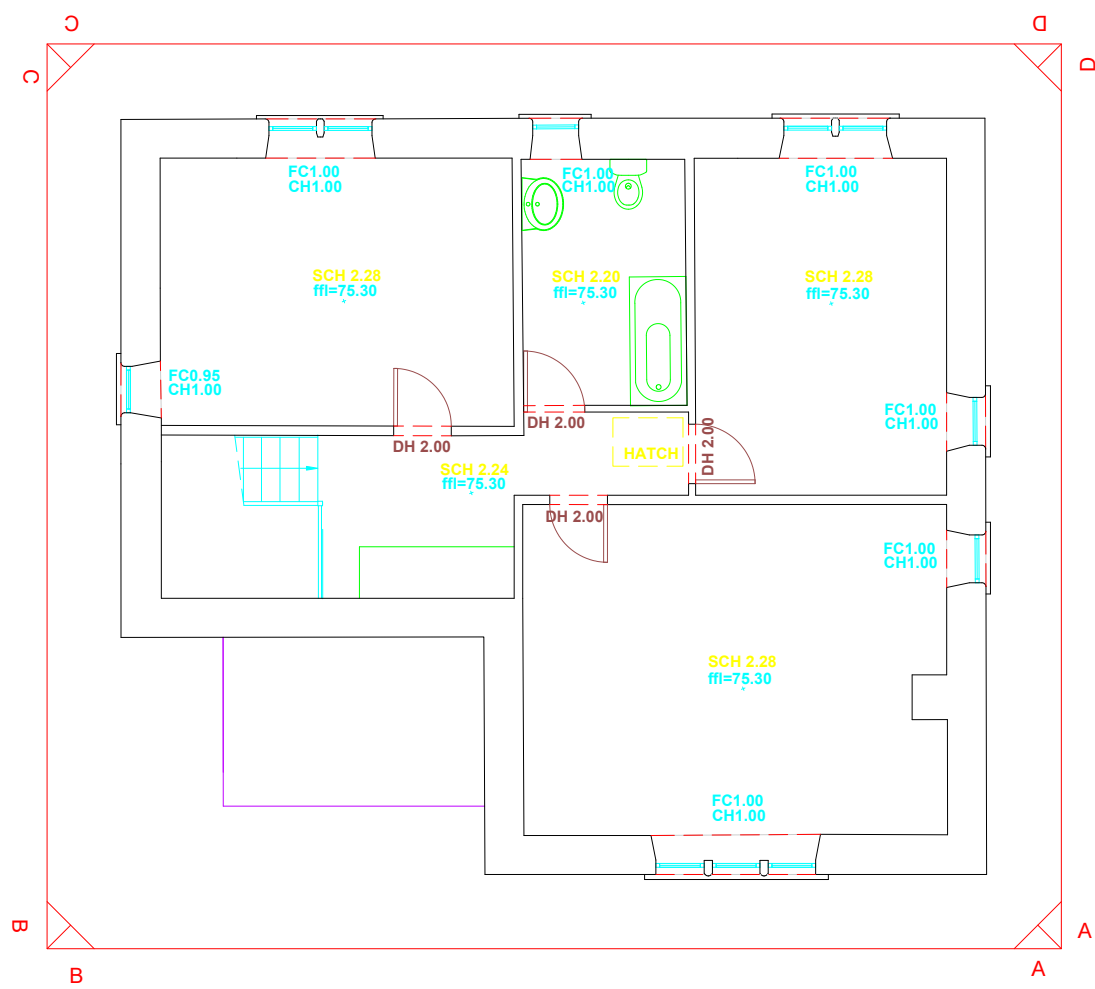

FIRST FLOOR

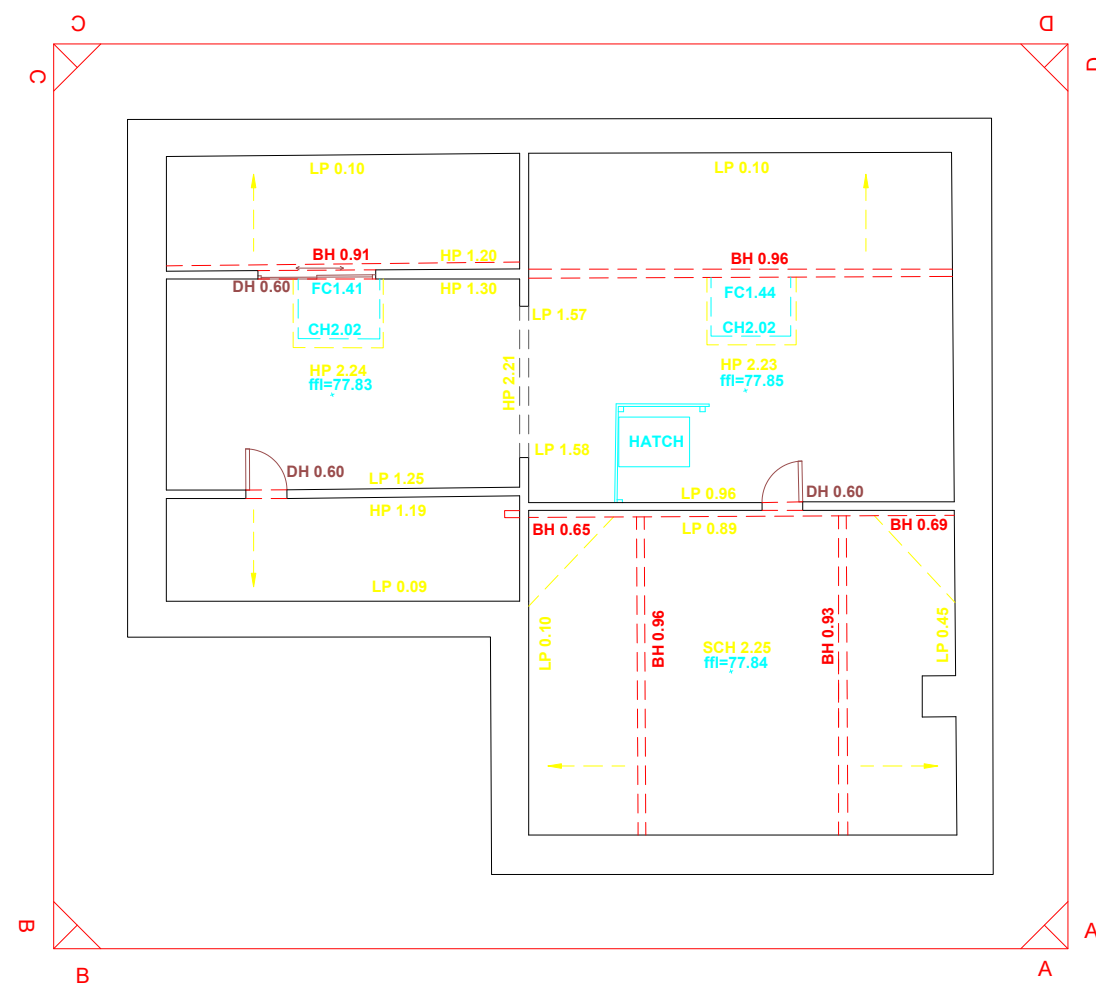

SECOND FLOOR

LEGEND: ELEVATIONS

- BUILDING EDGE
- GLAZING
- DOORS
- GROUND LINE
- METAL WORK
- PLASTICS
- RAINWATER PIPES
- RIDGES
- ROOF
- SERVICES
- STONE
- TIMBER
- VEGETATION

LEGEND: FLOOR PLANS

- EXTERNAL FOOTPRINT
- WALLS *widths checked where possible


- CEILING LINES
- BEAMS
- STRUCTURAL CEILING HEIGHT SCH 4.00
- FALSE CEILING HEIGHT FCH 3.00
- CEILING HIGH POINT HP 4.00
- CEILING LOW POINT LP 2.00
- FINISHED FLOOR LEVEL m=100.00
- BEAM HEIGHT BH 5.00
- DOOR HEIGHT DH 2.00
- ARCH HEIGHT TA 2.00
- FLOOR TO CILL FC 0.00
- CILL TO LINTEL CH 0.00
- WINDOW
- *glazing thickness are indicative
- DOOR
- *frames not measured
- SLIDING DOOR
- STAIRS
- SINK
- OVEN
- WC
- SINK
- SHOWER
- BATH

*Some columns/beams may be obscured by plaster / fire boarding / concrete / casing. Therefore the true structural position may not be shown.


*Some site areas may be inaccessible. See highlighted areas for further details.

ASSUMED

This elements and areas may be shown as assumed, with dashed lines. Where possible.

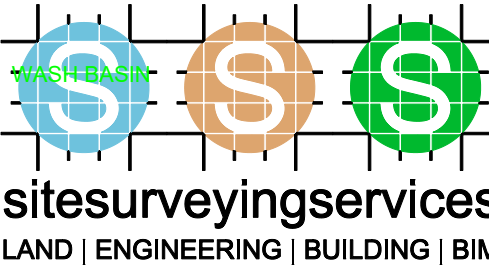

Site Surveying Services Ltd
Unit 9
Twin Brook Business Park
Twin Brook Road
Cottonwood, Preston, PR3 3ZB
Tel: 01200 438320
surveyors@sitesurvey.co.uk

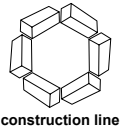

Client: Wade
Location: Mill Race Cottage, White Carr Lane, Dilworth
Bottoms, Ribchester, Preston, PR3 3ZB

Notes:



THE
SURVEY
ASSOCIATION

Drawing Number: SSS-0085

Revision: A

Drawn By: PB

Checked By: SF

Date: 10/02/2022

Scale: 1:100 @ A1

Sheet: N°