




NOTES:

1: The Contractor, Sub Contractor or specialist supplier are responsible for confirming site dimensions prior to fabrication 2: Any dimensional discrepancies are to be reported to the Architect immediately

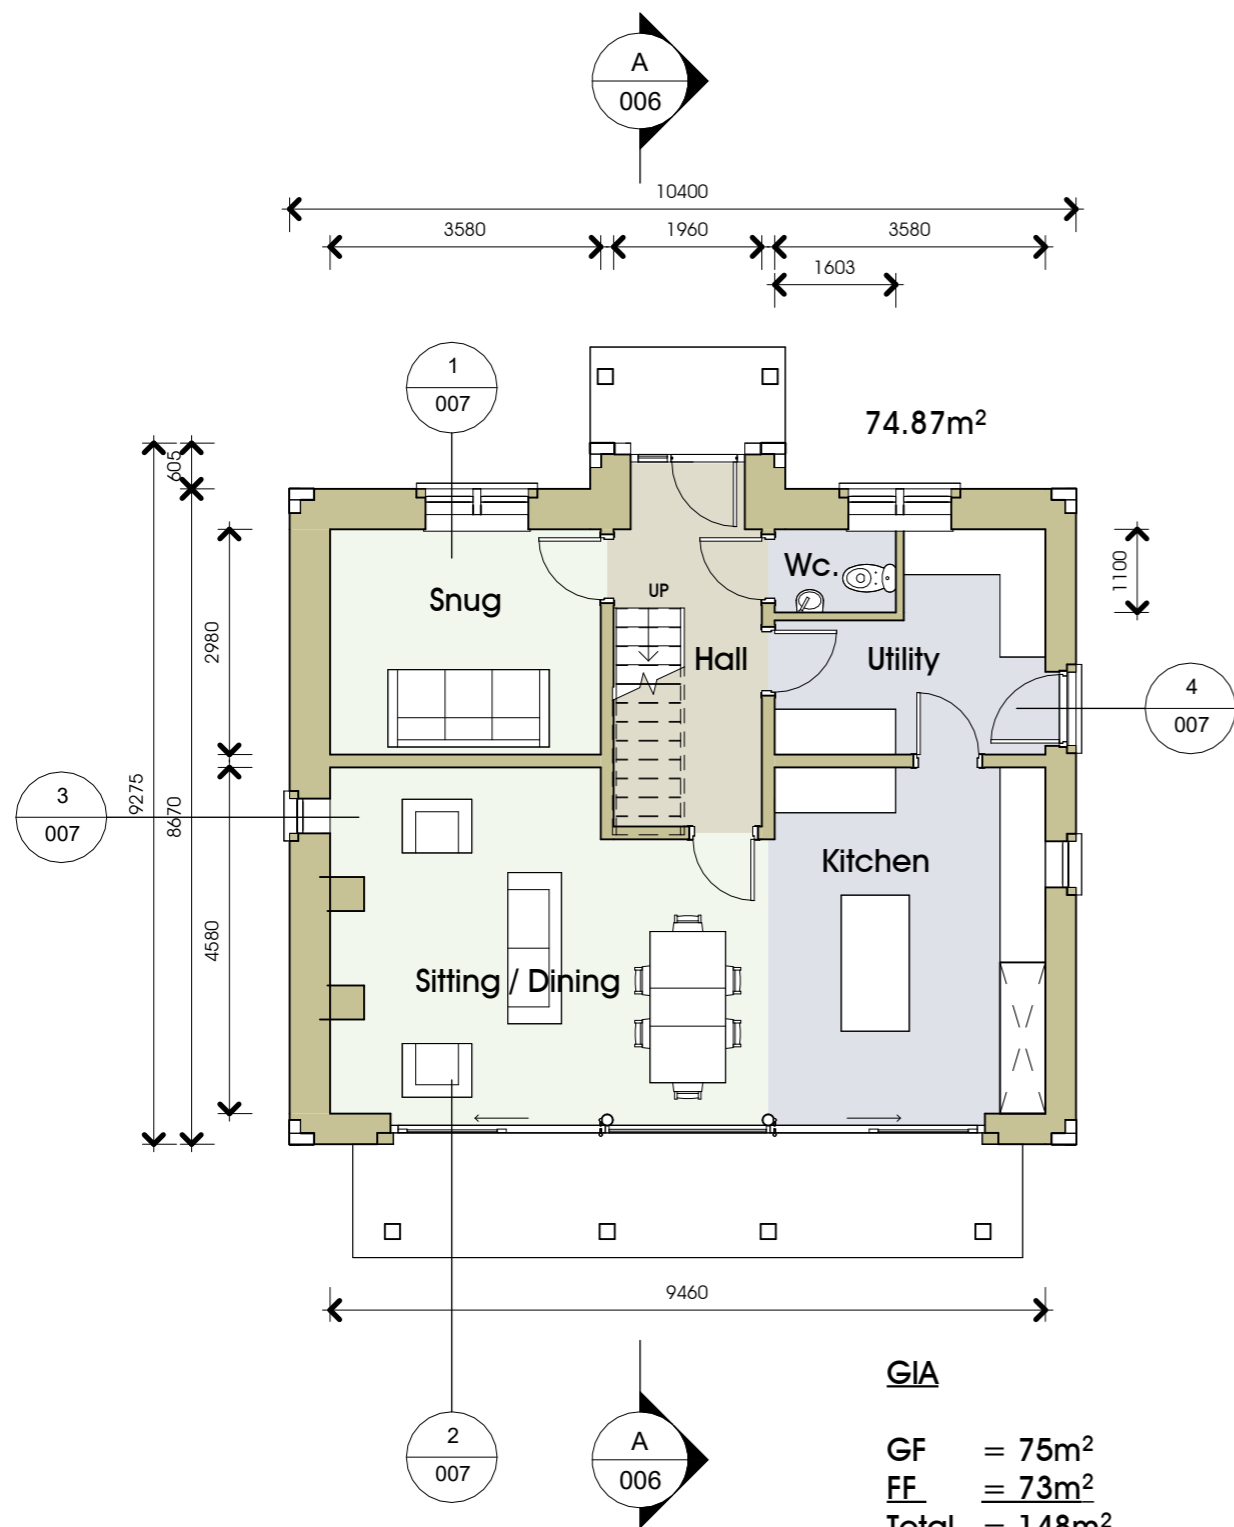

Ground Floor Plan

1 : 100

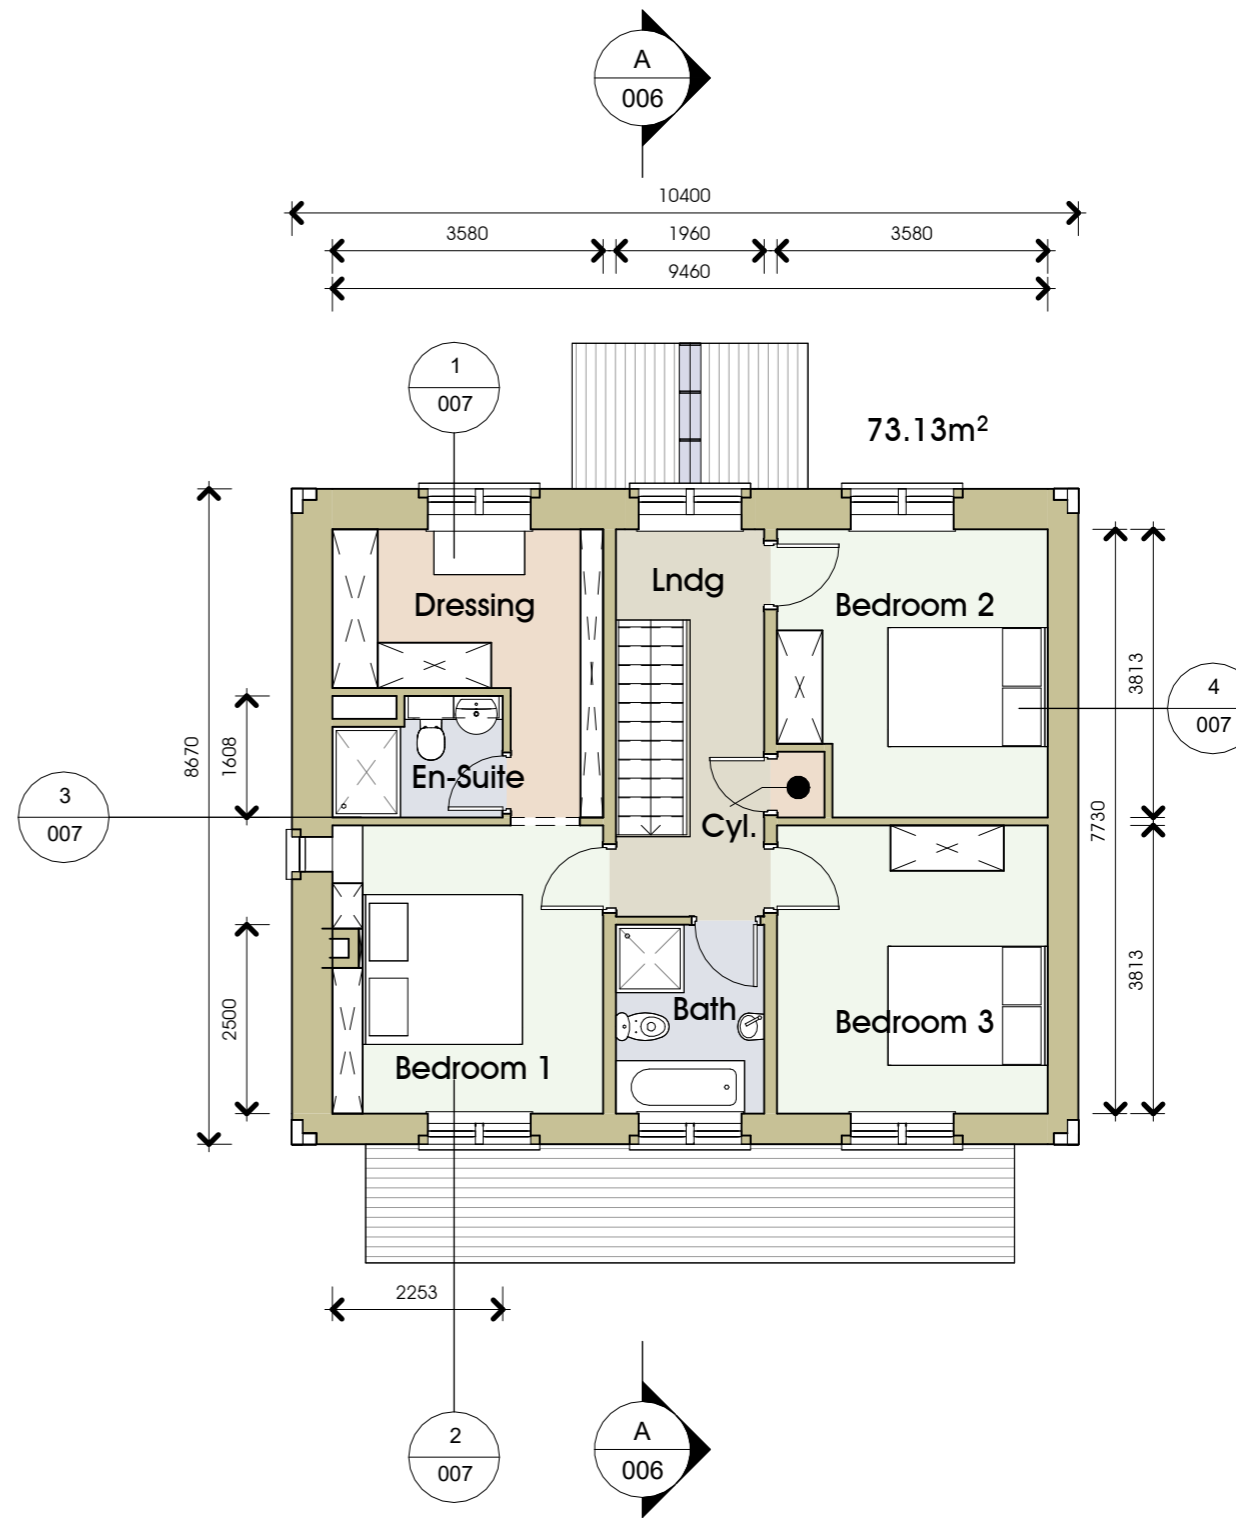 

First Floor Plan

1 : 100

A 22-05-2023 Revised porch and detail markers added

New Farmworkers Dwelling
Little Town Dairy,
Longridge, Preston PR3 2TB
Mr & Mrs Forshaw

Planning
Plans

DATE Oct 2022

JOB NO 3341
DRAWING NO 004
REVISION A
SCALE 1 : 100 @ A3

