



NOTES:

1: The Contractor, Sub Contractor or specialist supplier are responsible for confirming site dimensions prior to fabrication 2: Any dimensional discrepancies are to be reported to the Architect immediately

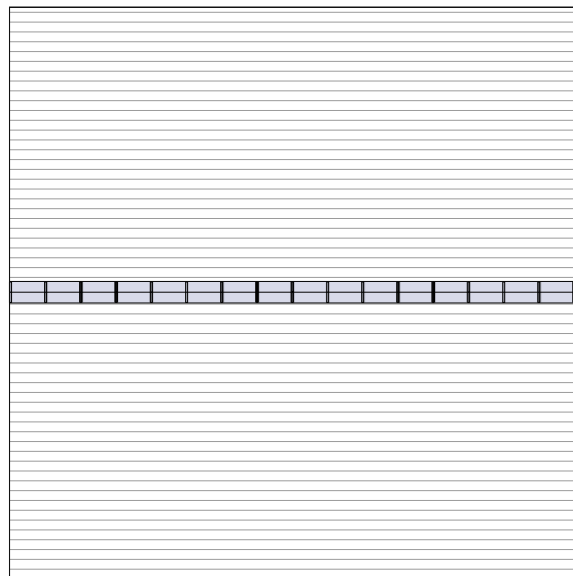


Roof Plan

1 : 100

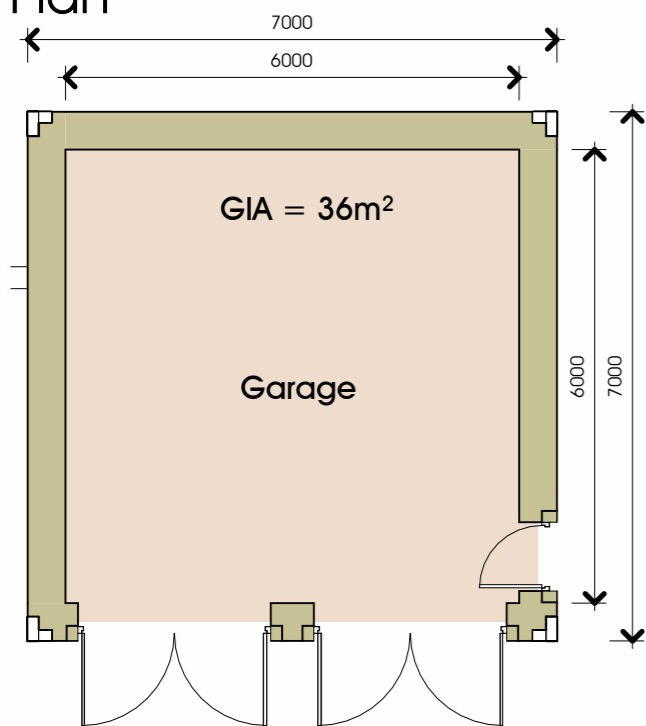

Ground Floor Plan

1 : 100

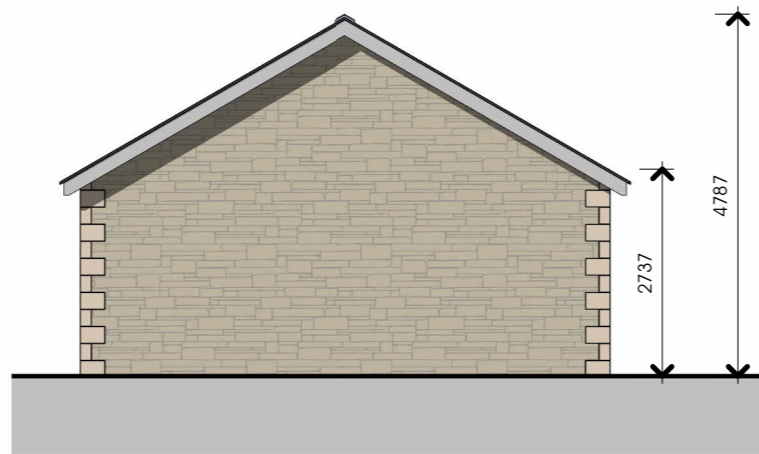


East Elevation

1 : 100



South Elevation

1 : 100

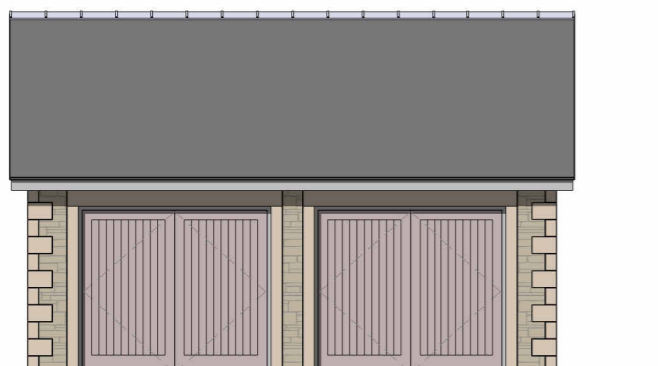

North Elevation

1 : 100

PGB Architectural Services LTD Lily Cottage, 12 Glen Avenue, Knowle Green, Preston PR3 2ZG
 ☎ 07866 366565 📞 01254 820092 ✉ info@pgb-arch.com 🌐 pgb-arch.com



West Elevation

1 : 100

A 22-05-2023 First floor and associated features remove

New Farmworkers Dwelling
 Little Town Dairy
 Longridge, Preston PR3 2TB
 Mr & Mrs Forshaw

Planning
 Garage

DATE Oct 2022

JOB NO 3341
 DRAWING NO 007
 REVISION A
 SCALE 1 : 100 @ A3

