


NOTES:

1: The Contractor, Sub Contractor or specialist supplier are responsible for confirming site dimensions prior to fabrication 2: Any dimensional discrepancies are to be reported to the Architect immediately

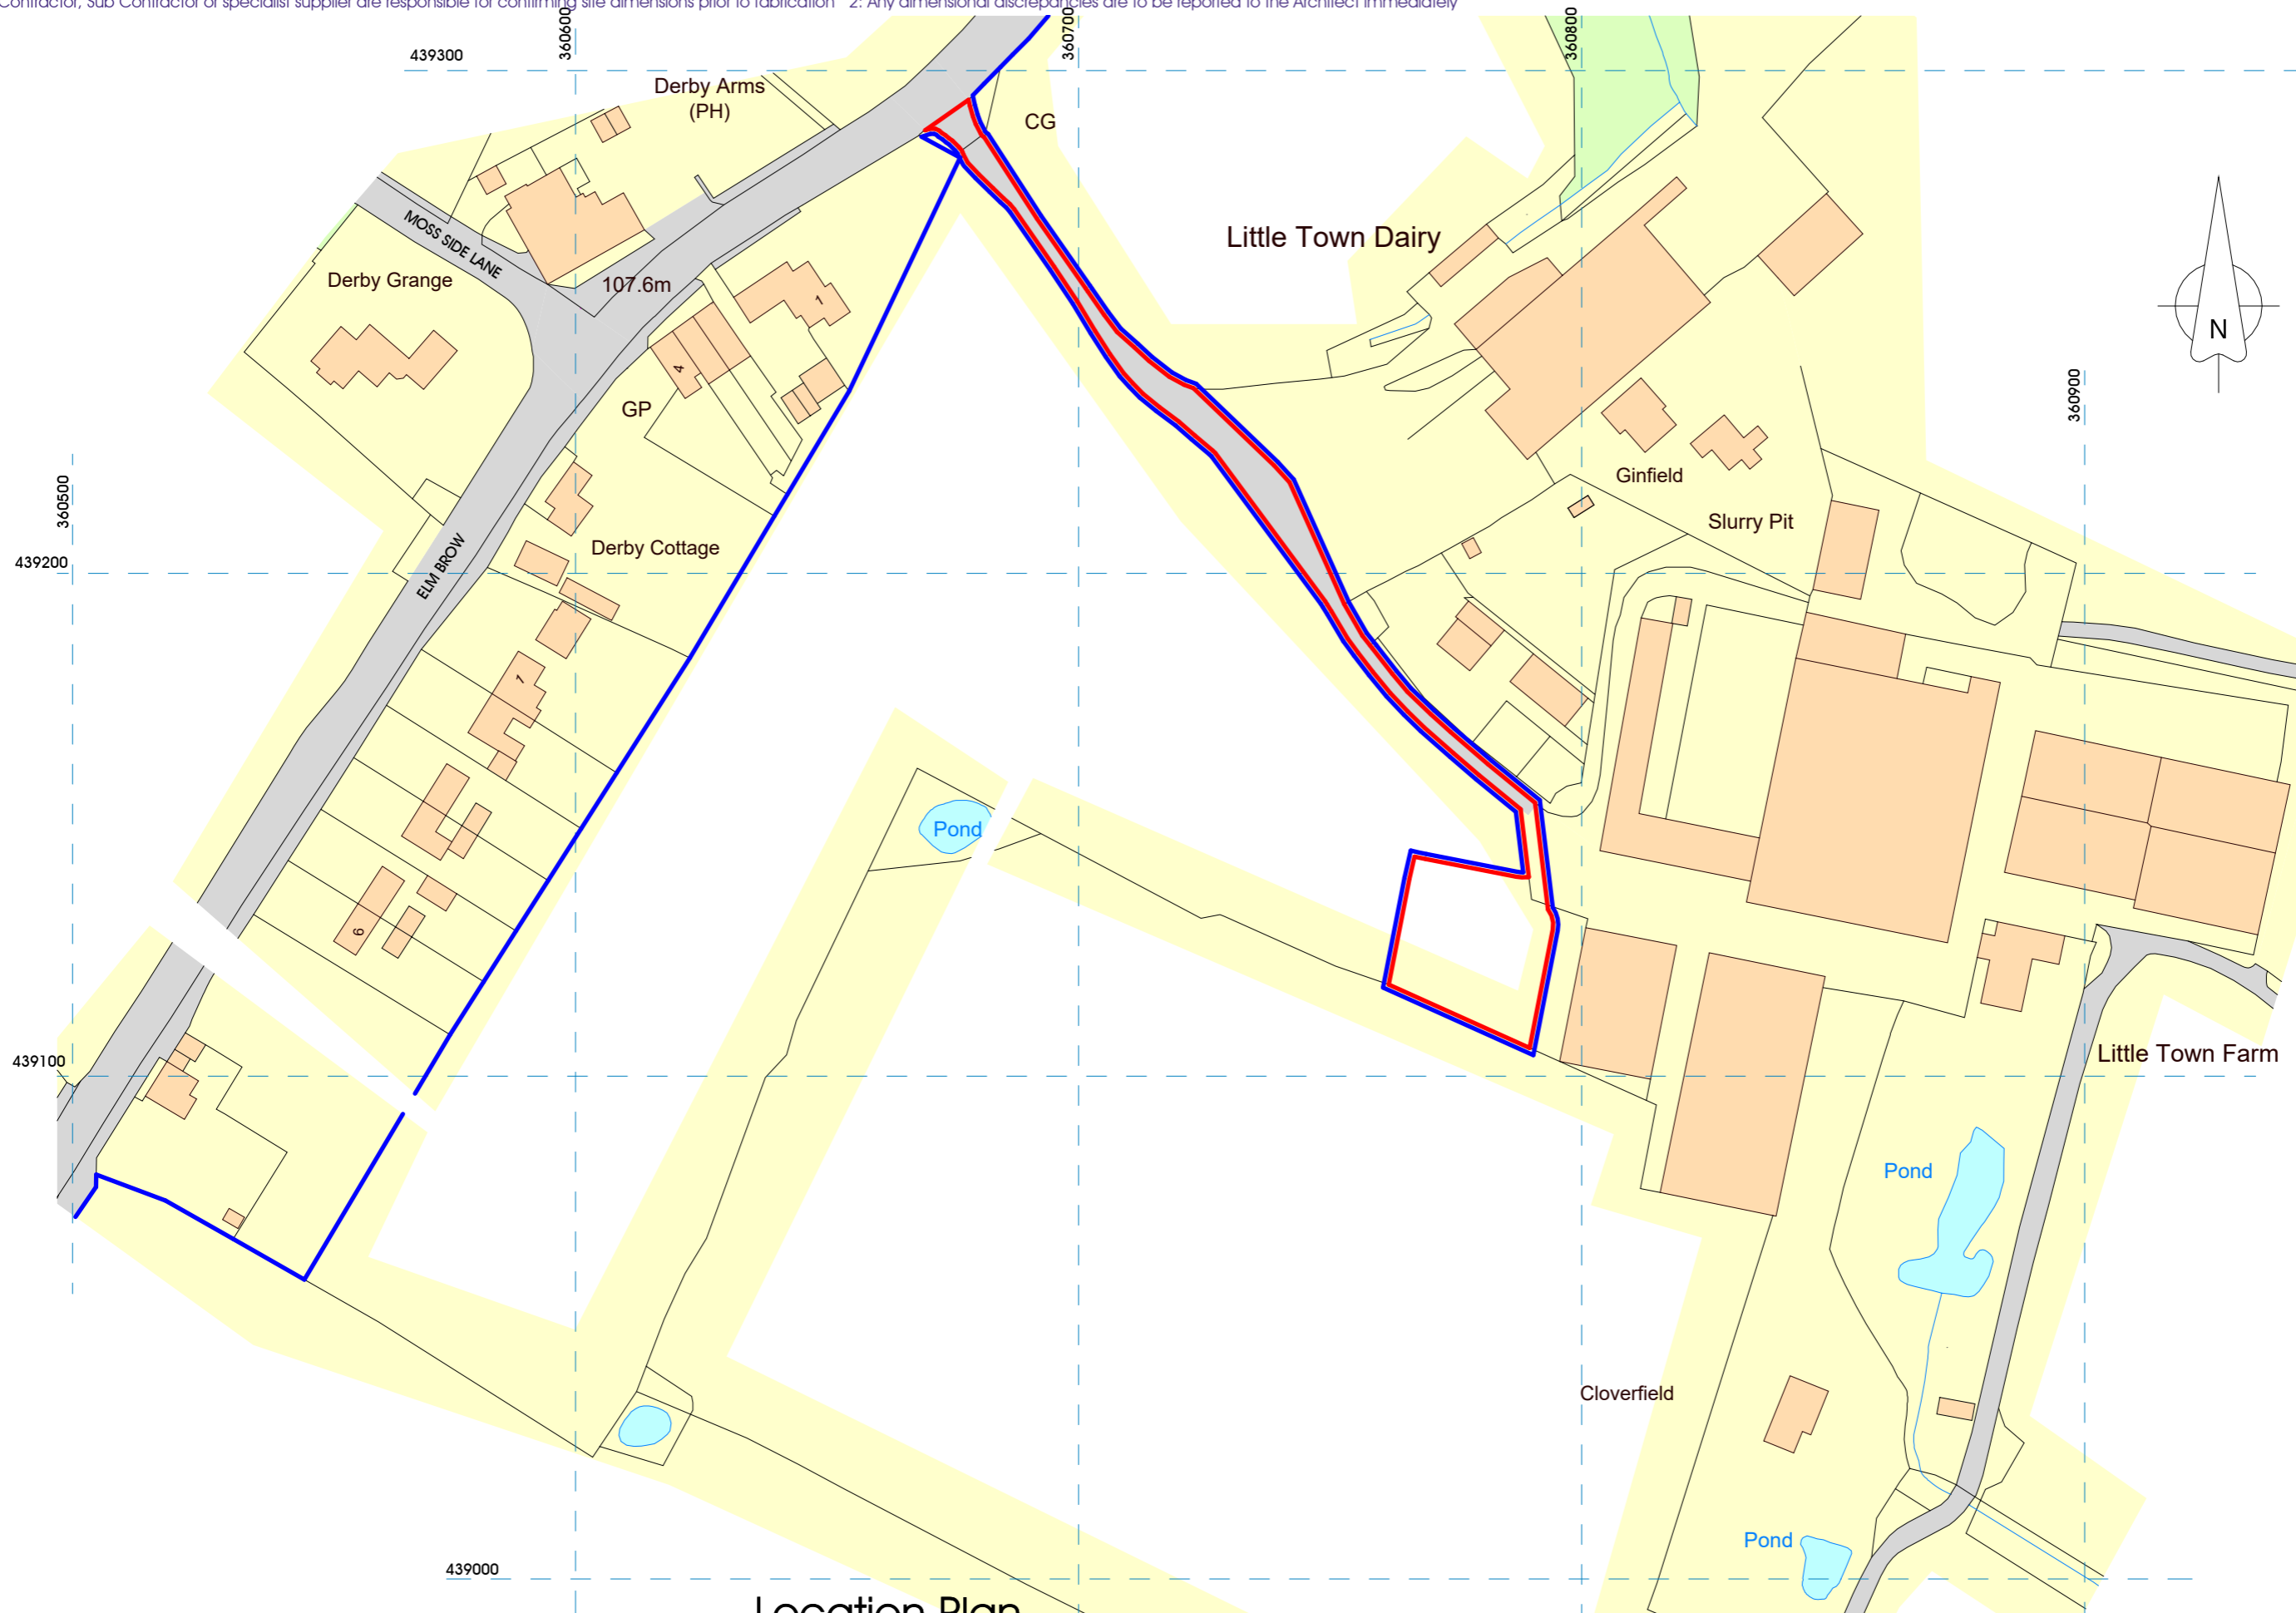

Location Plan

1 : 1250
0 10 50m

New Farmworkers Dwelling
Little Town Dairy
Longridge, Preston PR3 2TB
Mr & Mrs Forshaw

Planning
Location Plan


DATE Oct 2022

JOB NO	3341
DRAWING NO	001
REVISION	
SCALE	1 : 1250 @ A3



NOTES:

1: The Contractor, Sub Contractor or specialist supplier are responsible for confirming site dimensions prior to fabrication 2: Any dimensional discrepancies are to be reported to the Architect immediately

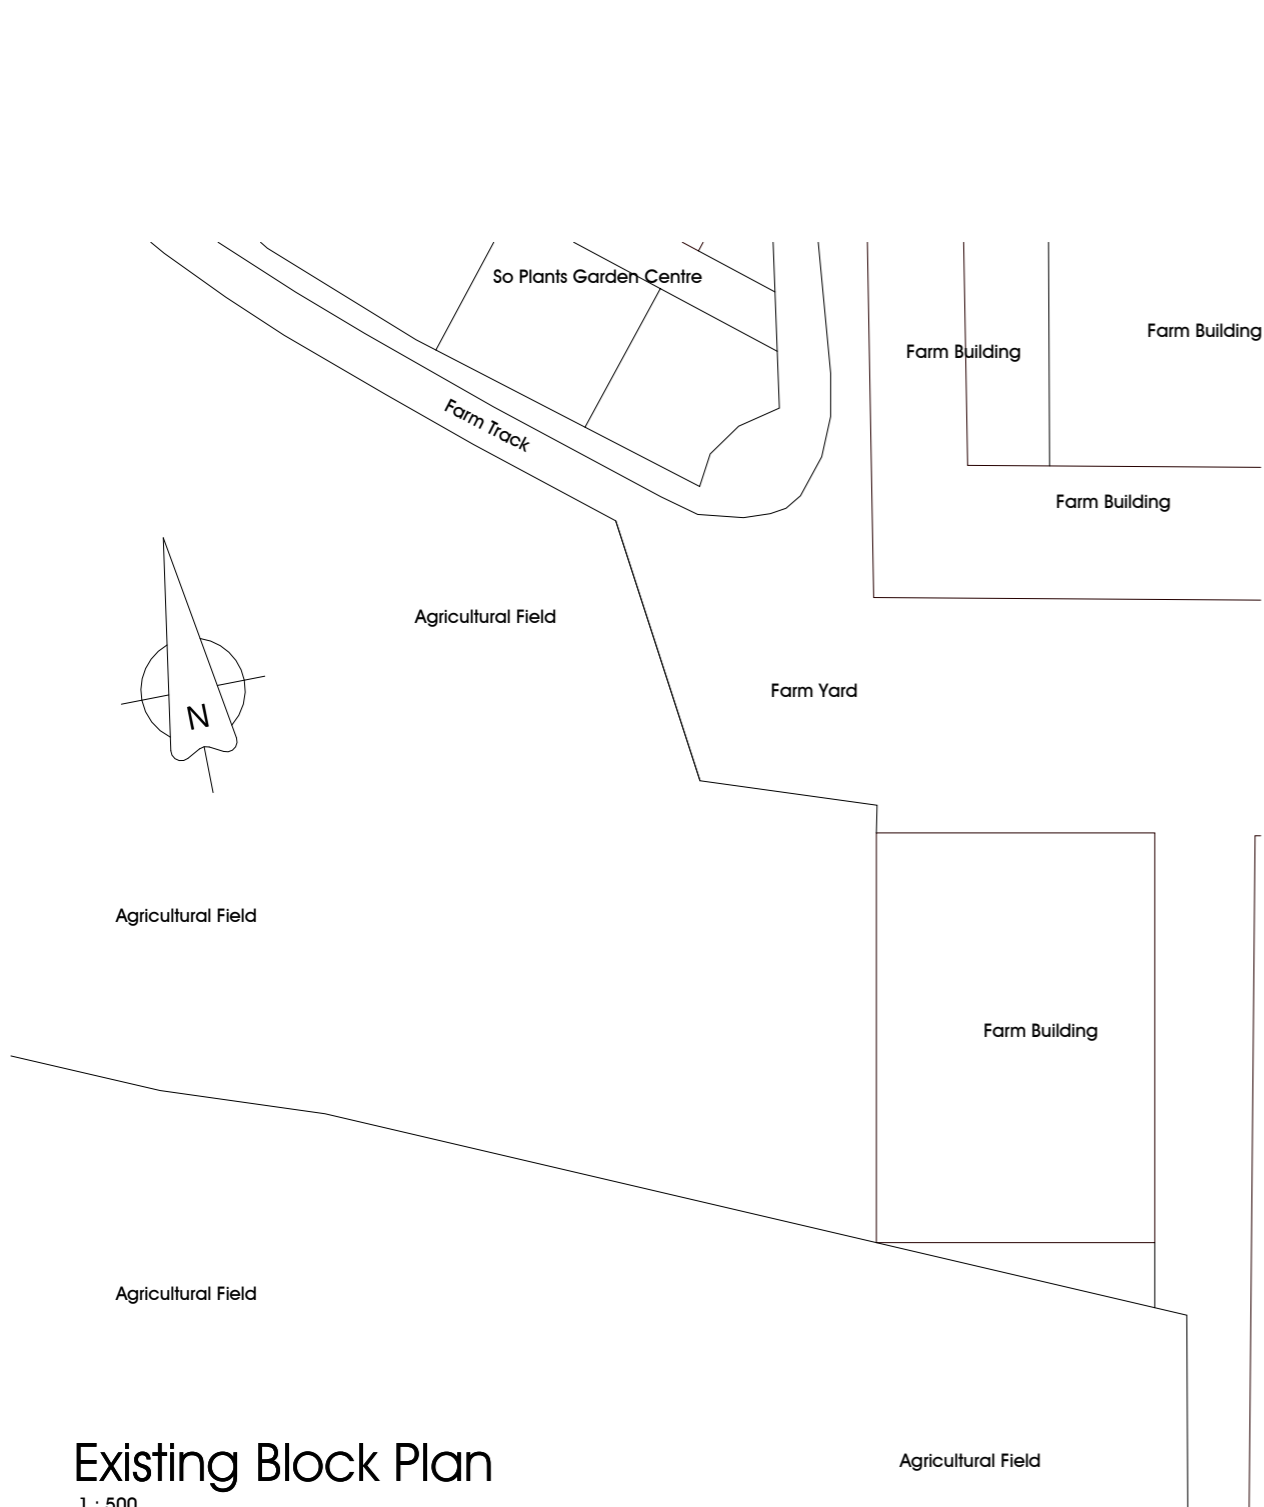


Existing Block Plan

1 : 500





Existing Site Plan

1 : 200

 



NOTES:

1: The Contractor, Sub Contractor or specialist supplier are responsible for confirming site dimensions prior to fabrication 2: Any dimensional discrepancies are to be reported to the Architect immediately

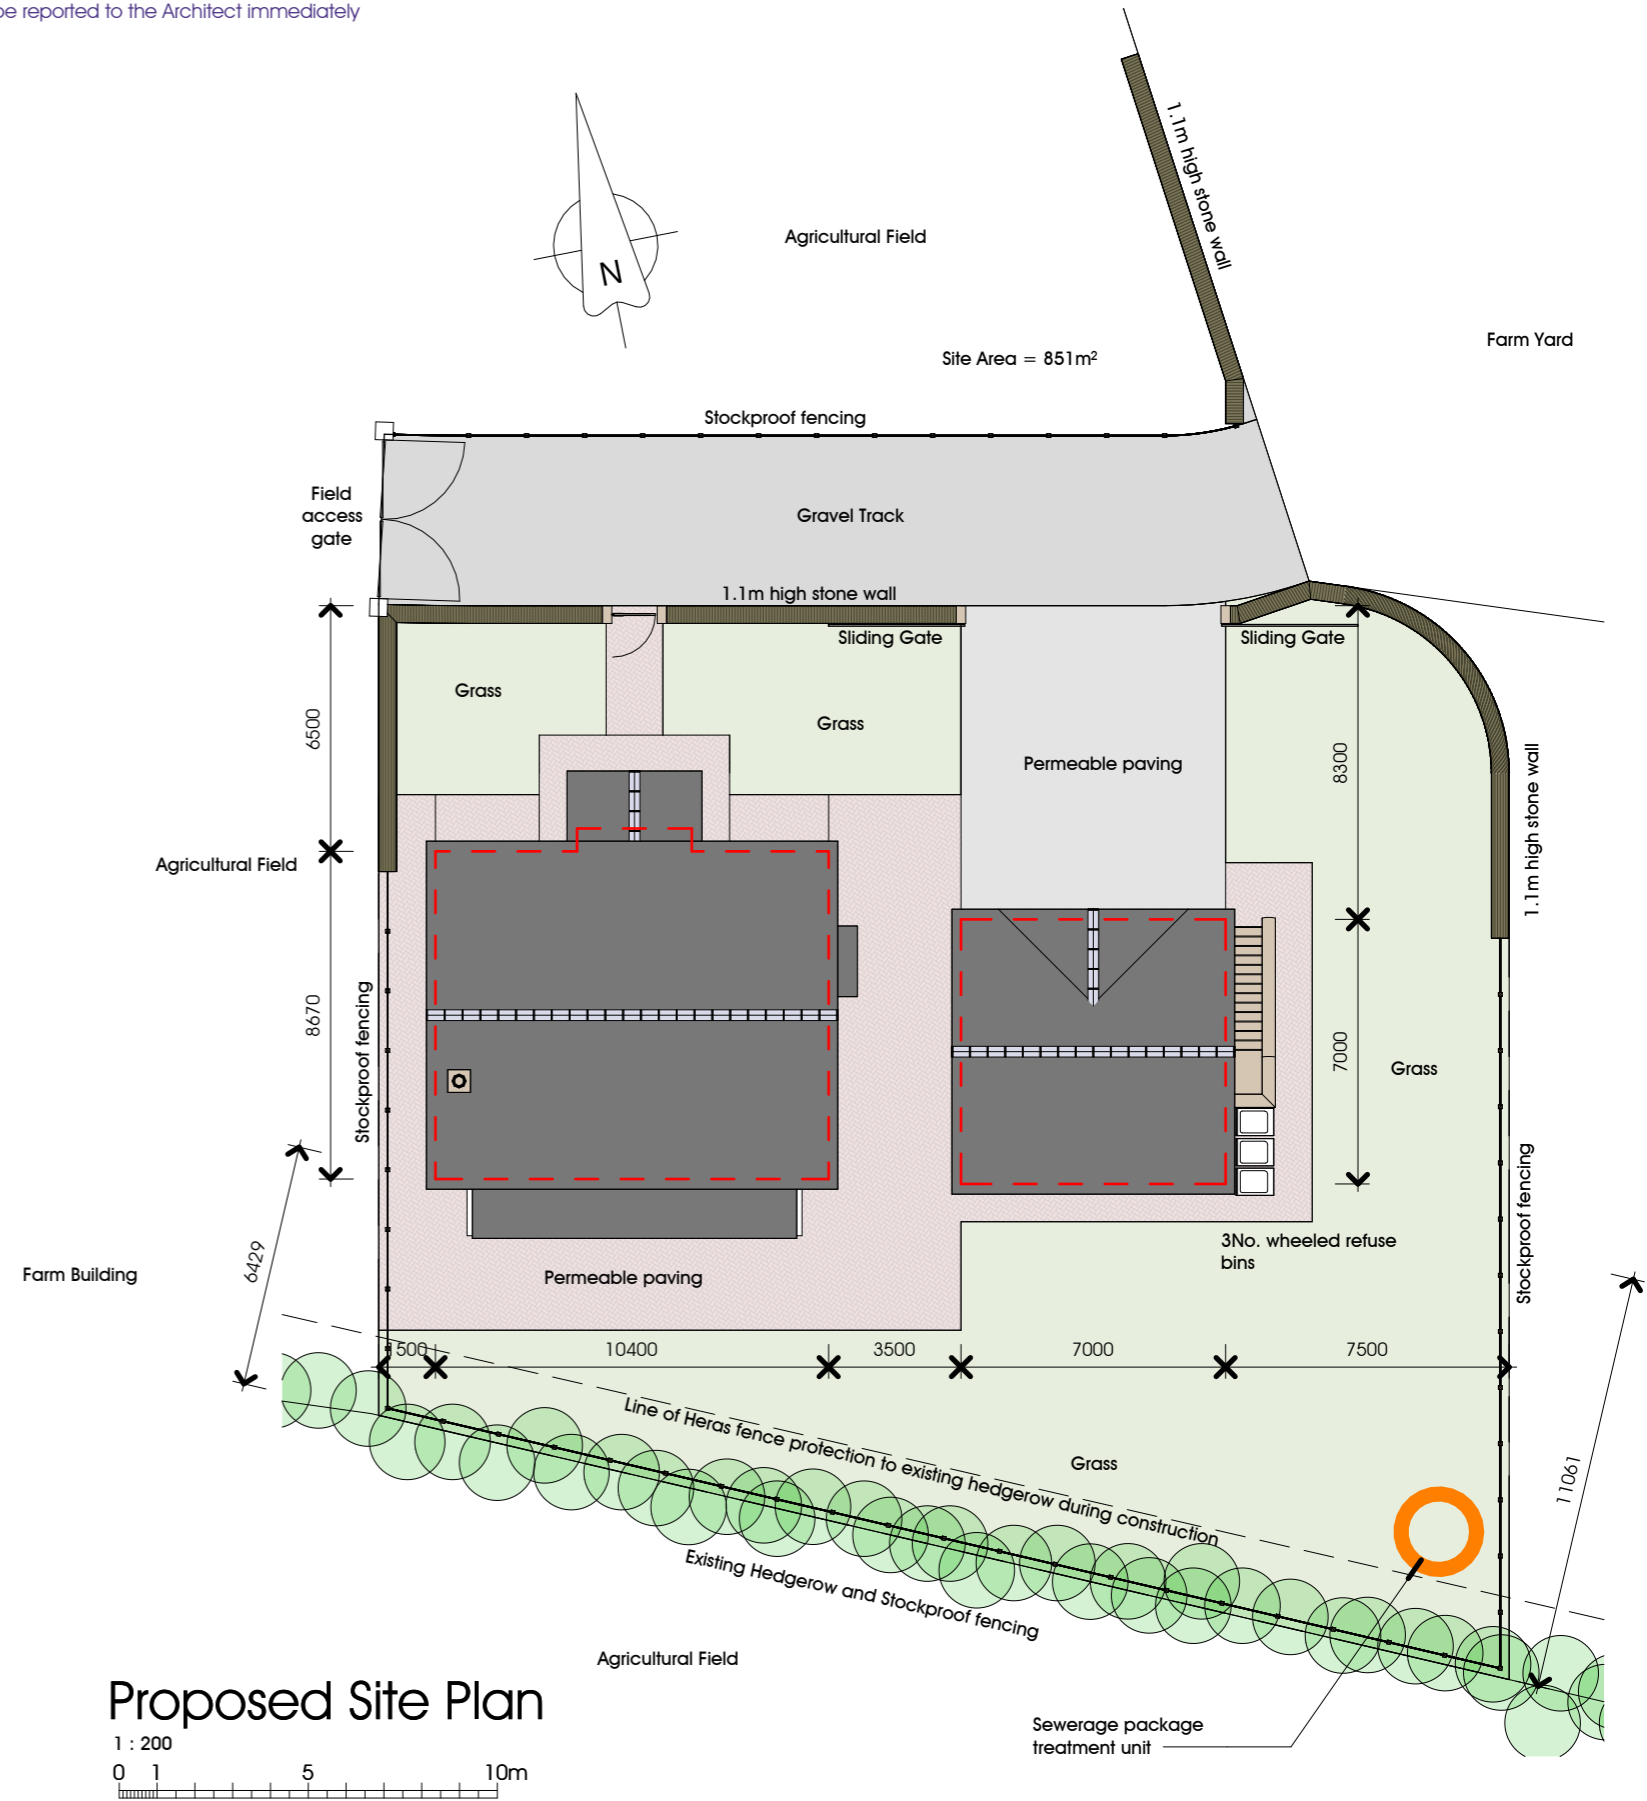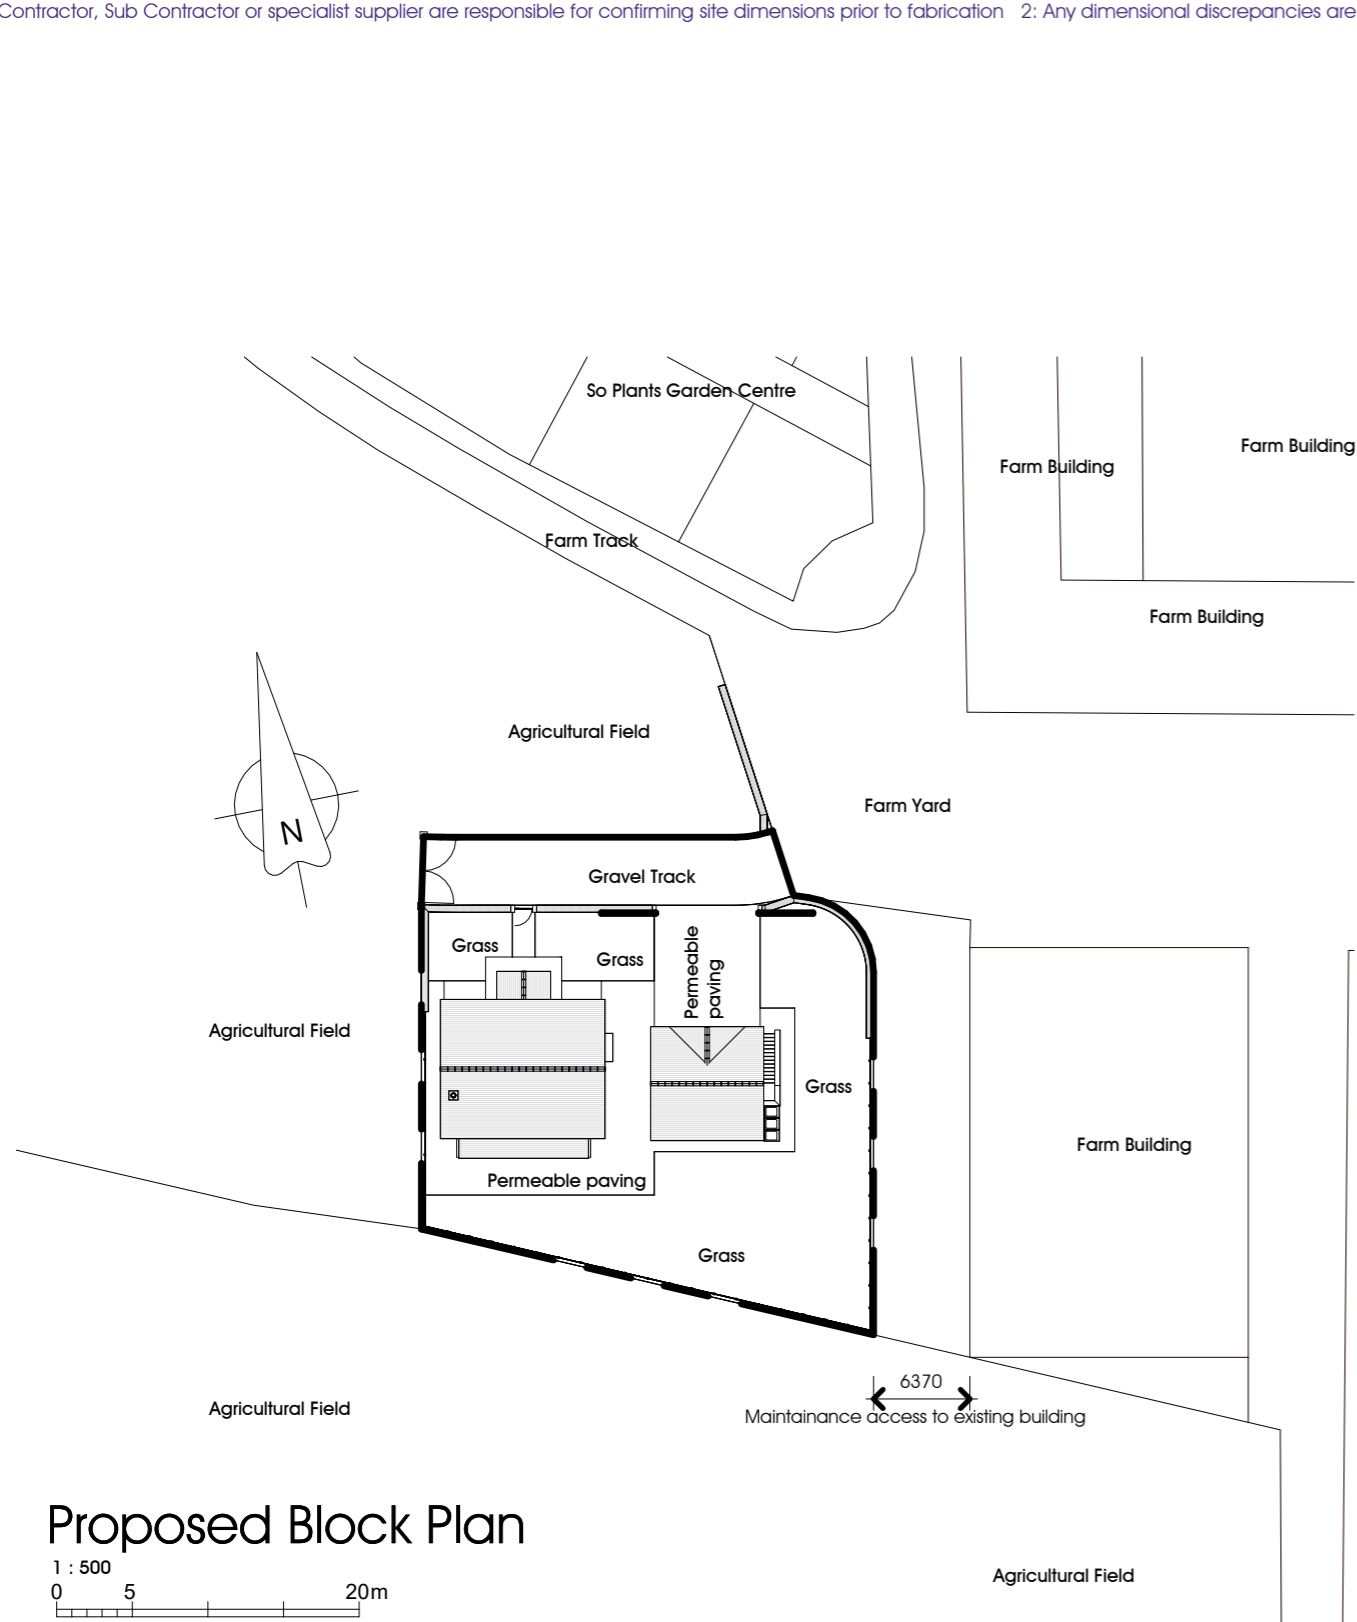

NOTES:


1: The Contractor, Sub Contractor or specialist supplier are responsible for confirming site dimensions prior to fabrication 2: Any dimensional discrepancies are to be reported to the Architect immediately

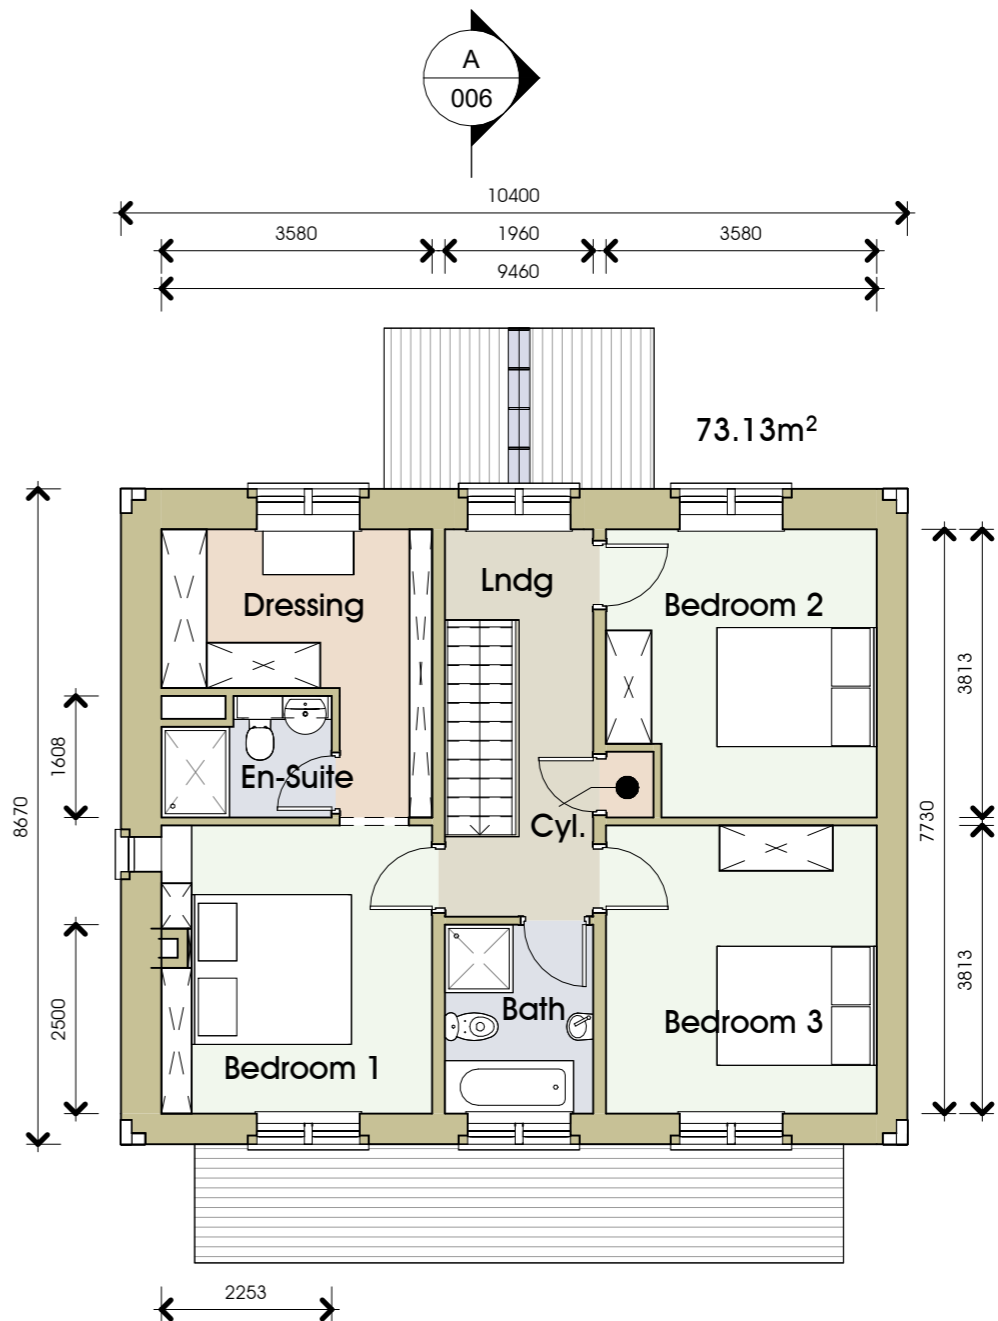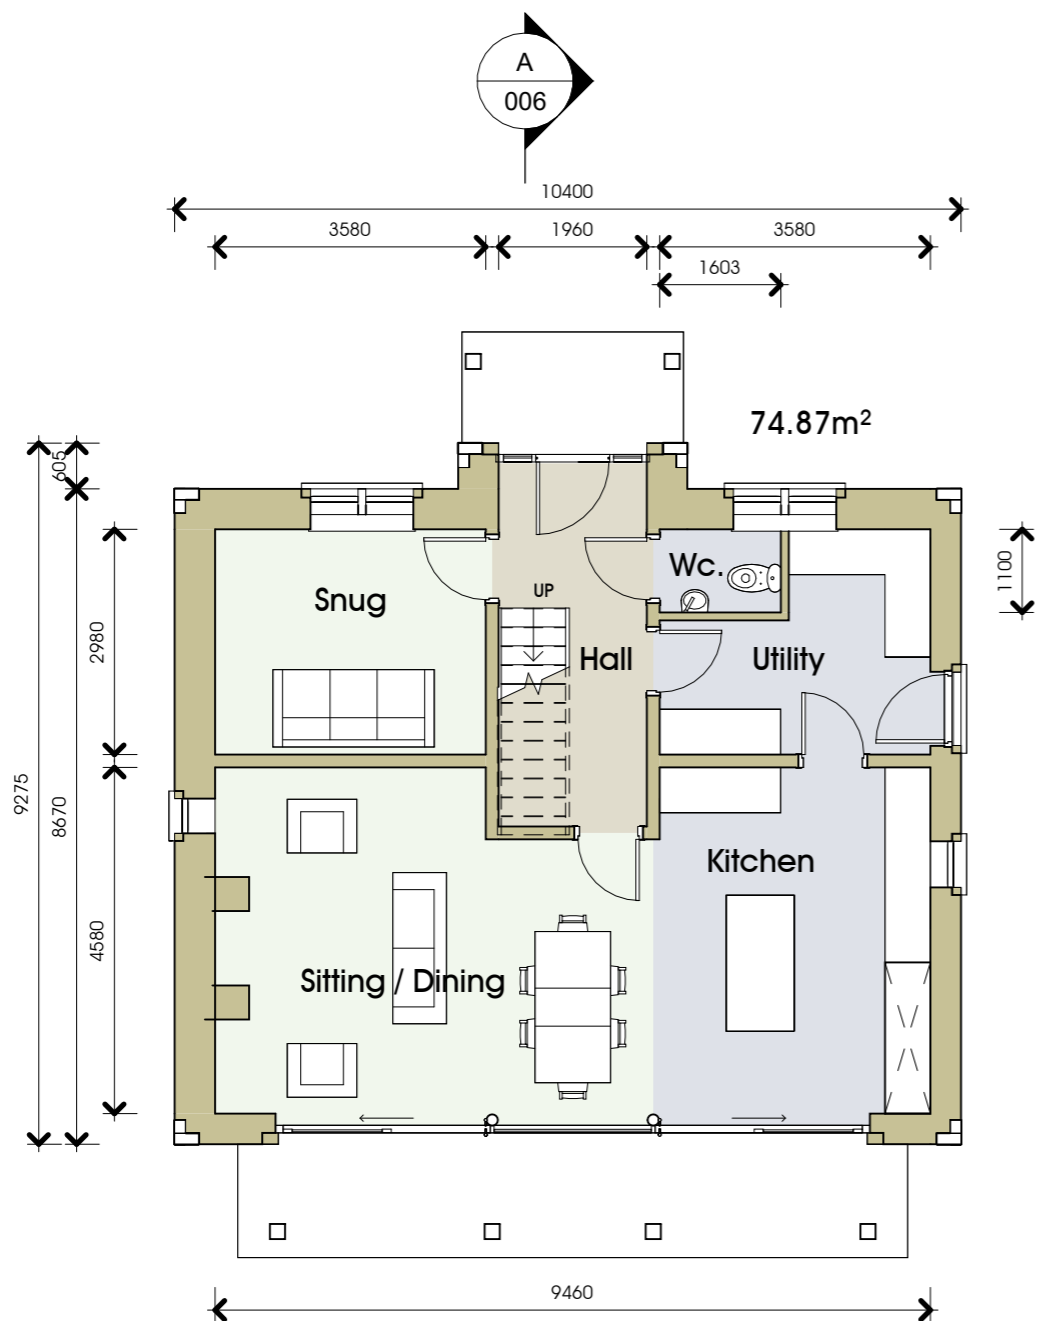

GIA

GF	=	75m ²
FF	=	73m ²
Total	=	148m ²

Ground Floor Plan

 

First Floor Plan

1 : 100

New Farmworkers Dwelling
Little Town Dairy,
Longridge, Preston PR3 2TB
Mr & Mrs Forshaw

Planning
Plans

DATE Oct 2022

JOB NO 3341
DRAWING NO 004
REVISION
SCALE 1 : 100 @ A3



NOTES:

1: The Contractor, Sub Contractor or specialist supplier are responsible for confirming site dimensions prior to fabrication 2: Any dimensional discrepancies are to be reported to the Architect immediately



North Elevation

1 : 100



East Elevation

1 : 100



South Elevation

1 : 100




West Elevation

1 : 100

NOTES:

1: The Contractor, Sub Contractor or specialist supplier are responsible for confirming site dimensions prior to fabrication 2: Any dimensional discrepancies are to be reported to the Architect immediately

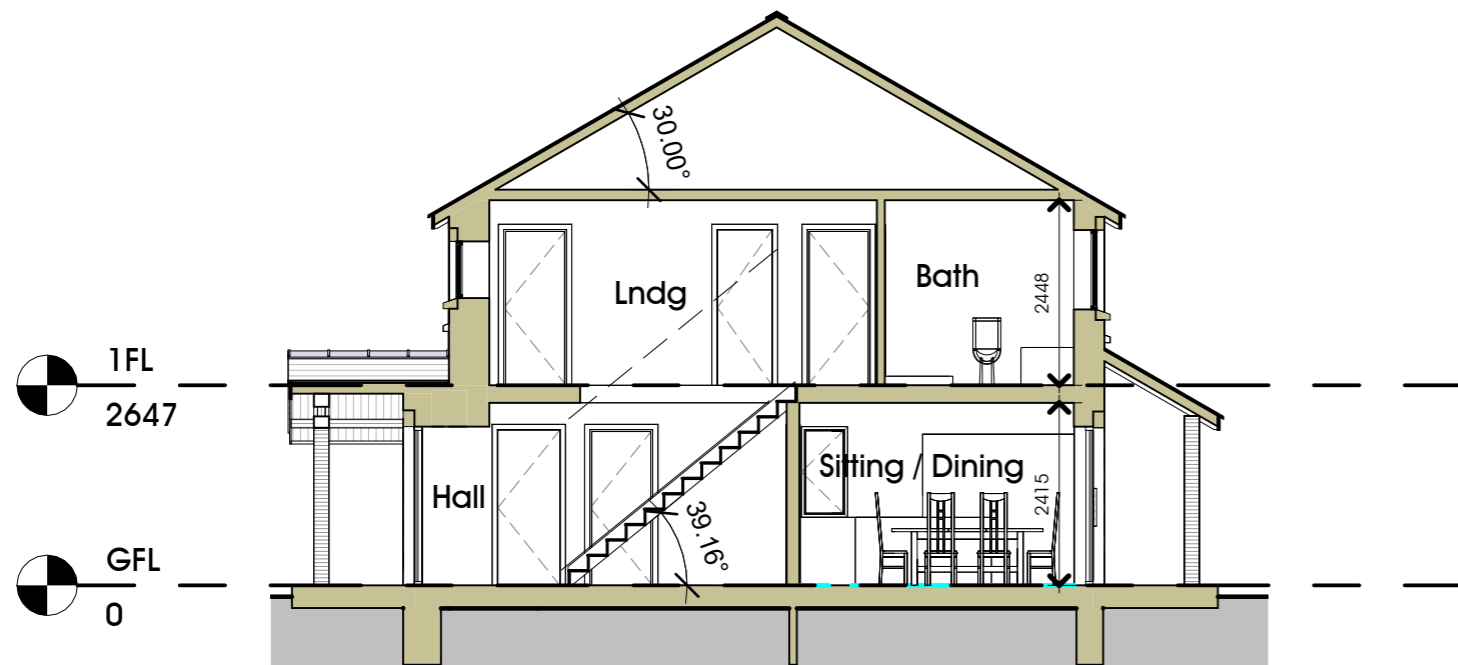


Section A - A
1 : 100




NOTES:

1: The Contractor, Sub Contractor or specialist supplier are responsible for confirming site dimensions prior to fabrication 2: Any dimensional discrepancies are to be reported to the Architect immediately

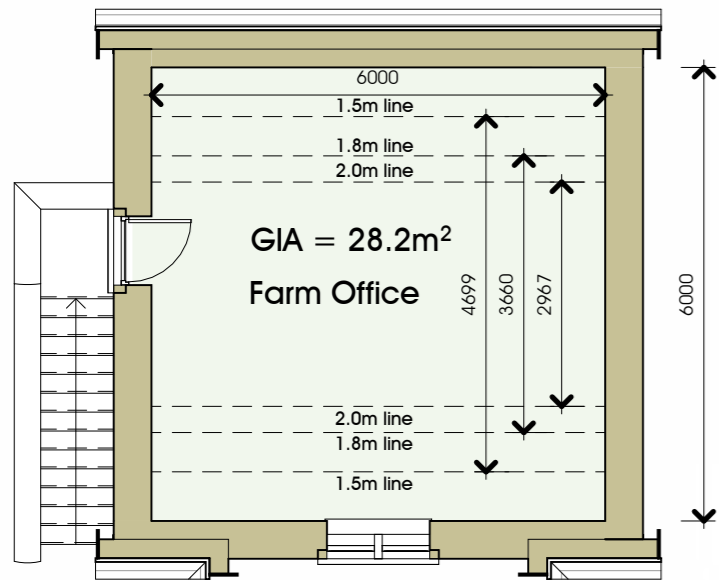


First Floor Plan


 


Ground Floor Plan

1 : 100

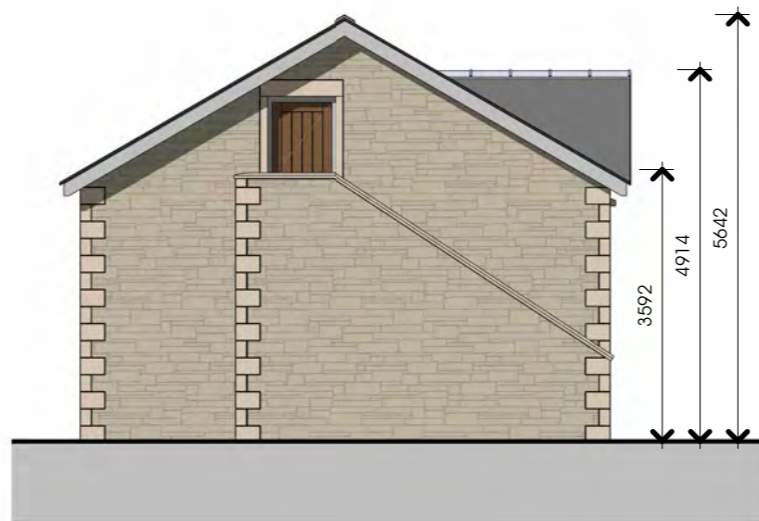

East Elevation

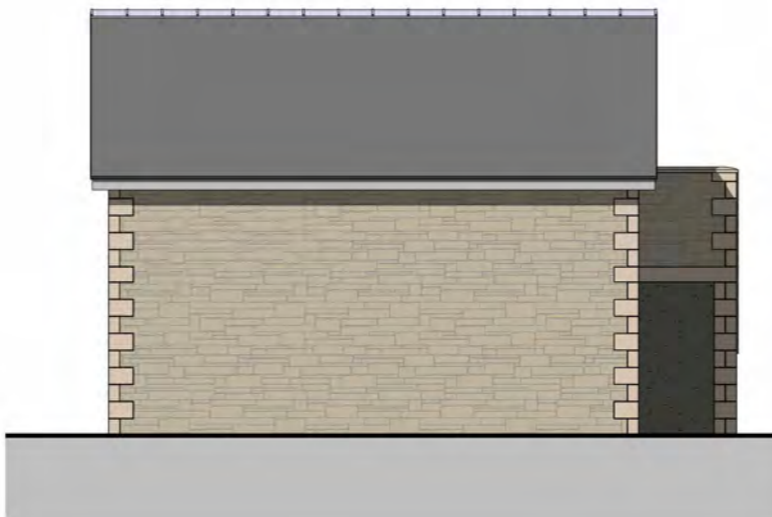 

South Elevation

1 : 100



West Elevation

1 : 100



North Elevation

1 : 100

PGB Architectural Services LTD Lily Cottage, 12 Glen Avenue, Knowle Green, Preston PR3 2ZG

07866 366565 01254 820092 info@pgb-arch.com pgb-arch.com

New Farmworkers Dwelling
Little Town Dairy
Longridge, Preston PR3 2TB
Mr & Mrs Forshaw

Planning
Garage / Office

DATE Oct 2022

JOB NO 3341
DRAWING NO 007
REVISION
SCALE 1 : 100 @ A3

PGB
ARCHITECTURAL
SERVICES LTD