



East Elevation

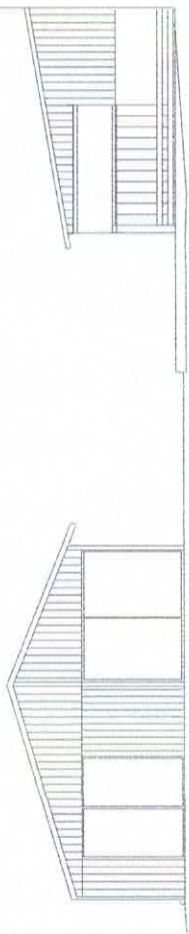


West Elevation

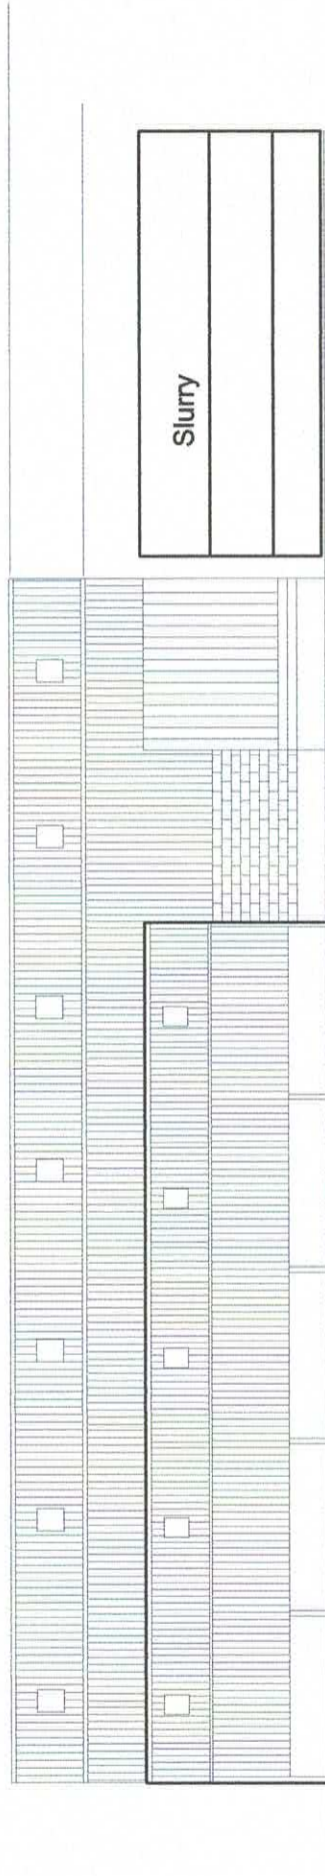

North Elevation


Existing Elevations
Scale 1:200 @ A3

Slurry

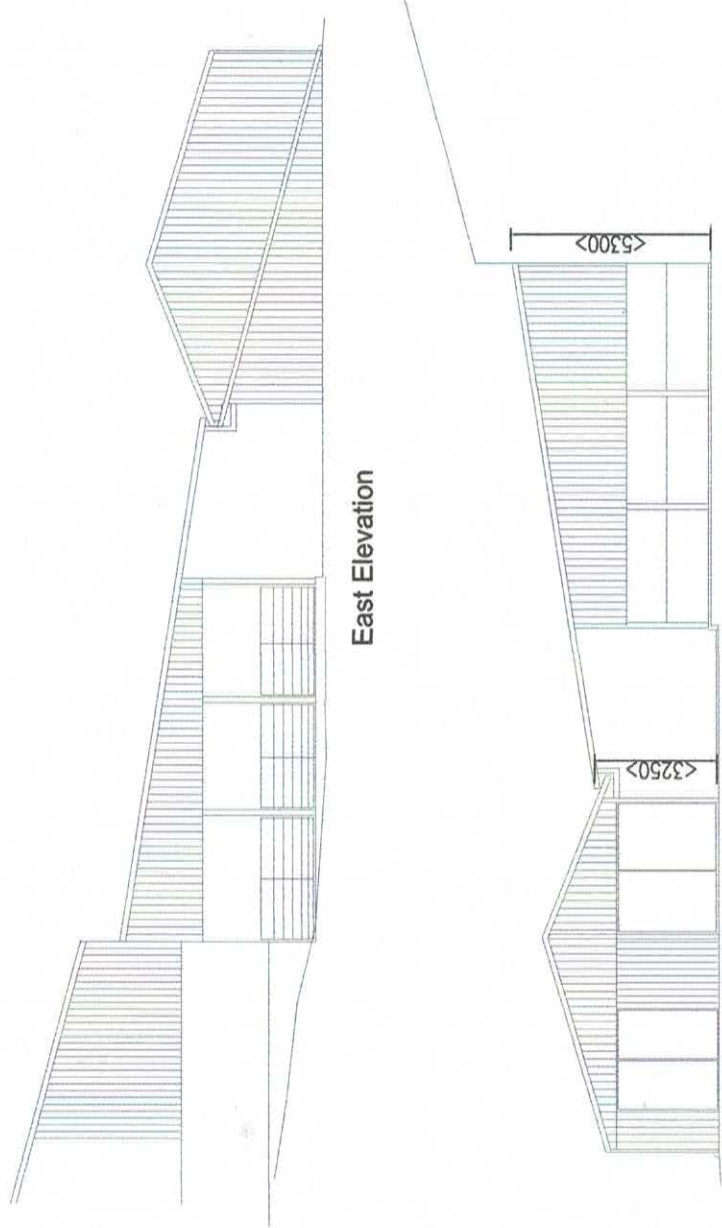

East Elevation

West Elevation

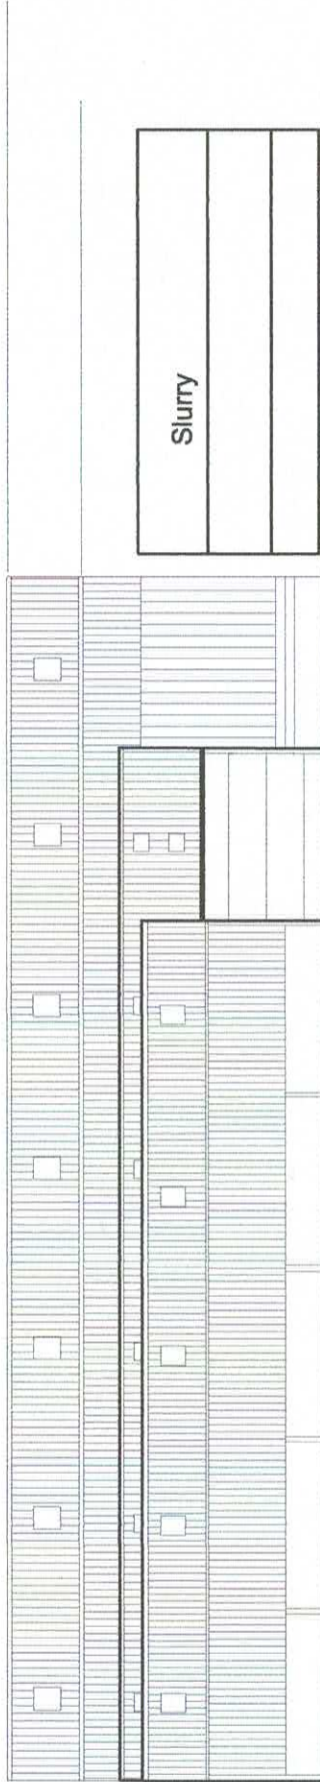

North Elevation

Slurry

**Proposed Elevations
Scale 1:200 @ A3**

- Materials:
 Walls: Concrete panels to 2000mm clad above with Yorkshire boarding
 Roof: Eternit Farmscape cement fibre profile sheets
 Rooflights - GRP
 Gates - Galvanised steel