
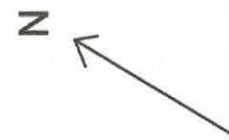


Existing Site Plan  
Scale 1:500 @ A3

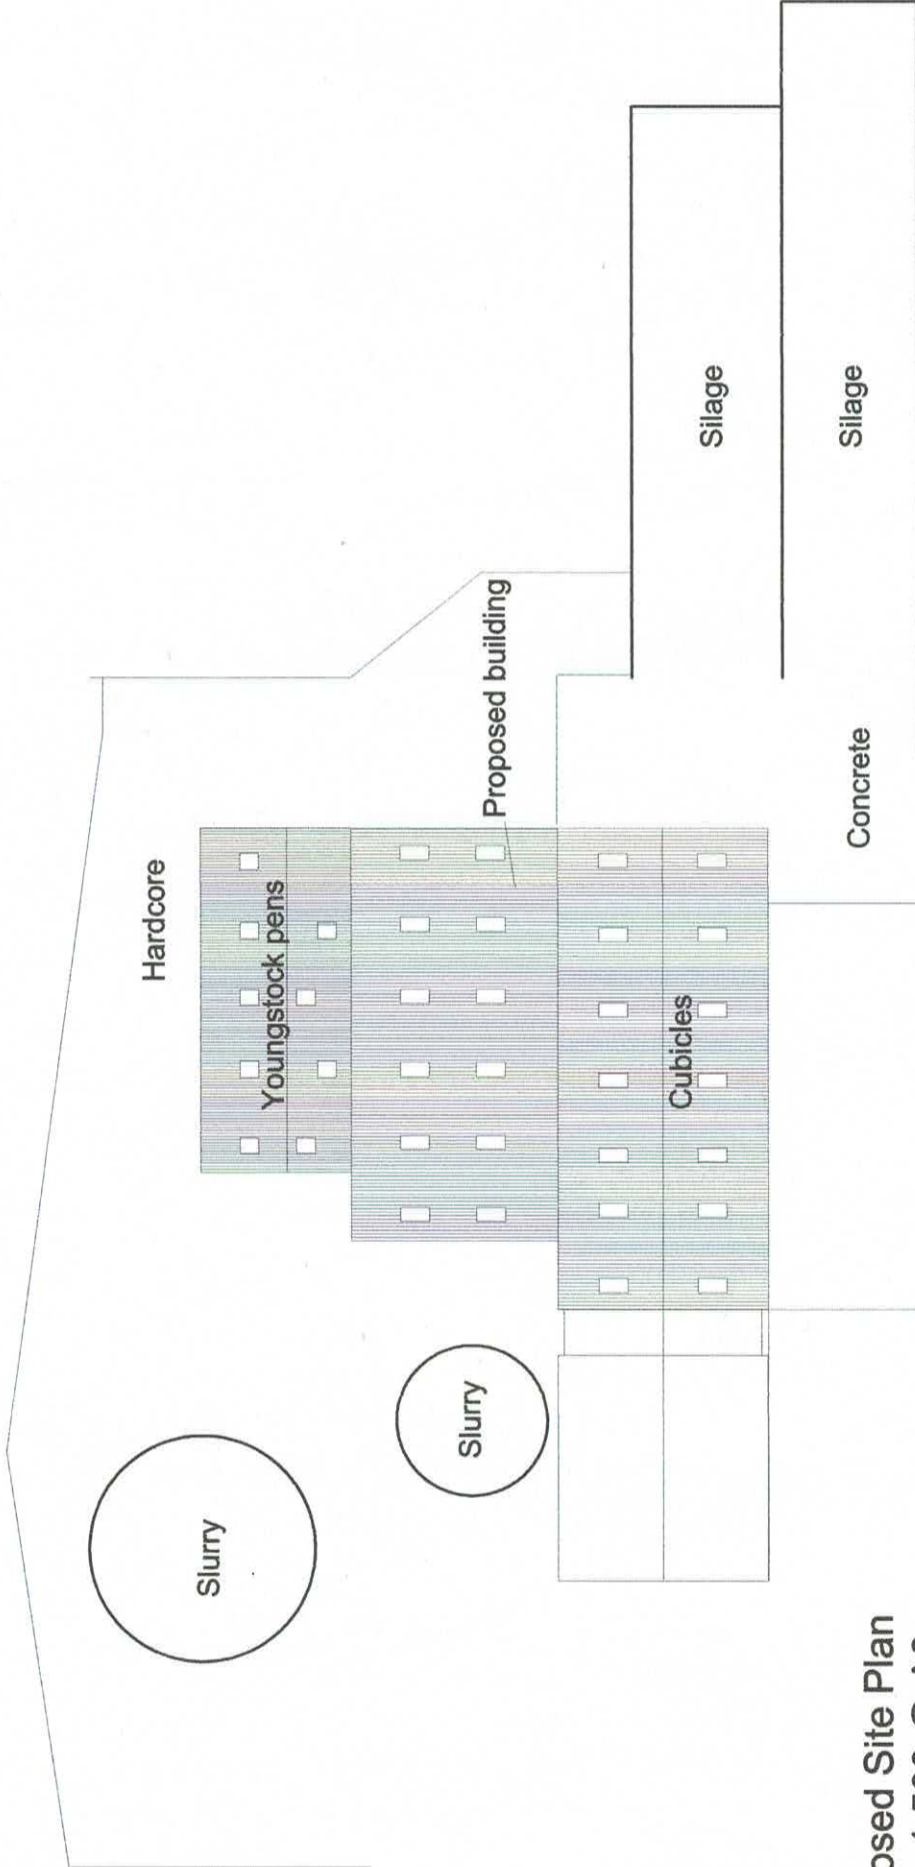

Proposed Site Plan  
Scale 1:500 @ A3