



FRONT ELEVATION

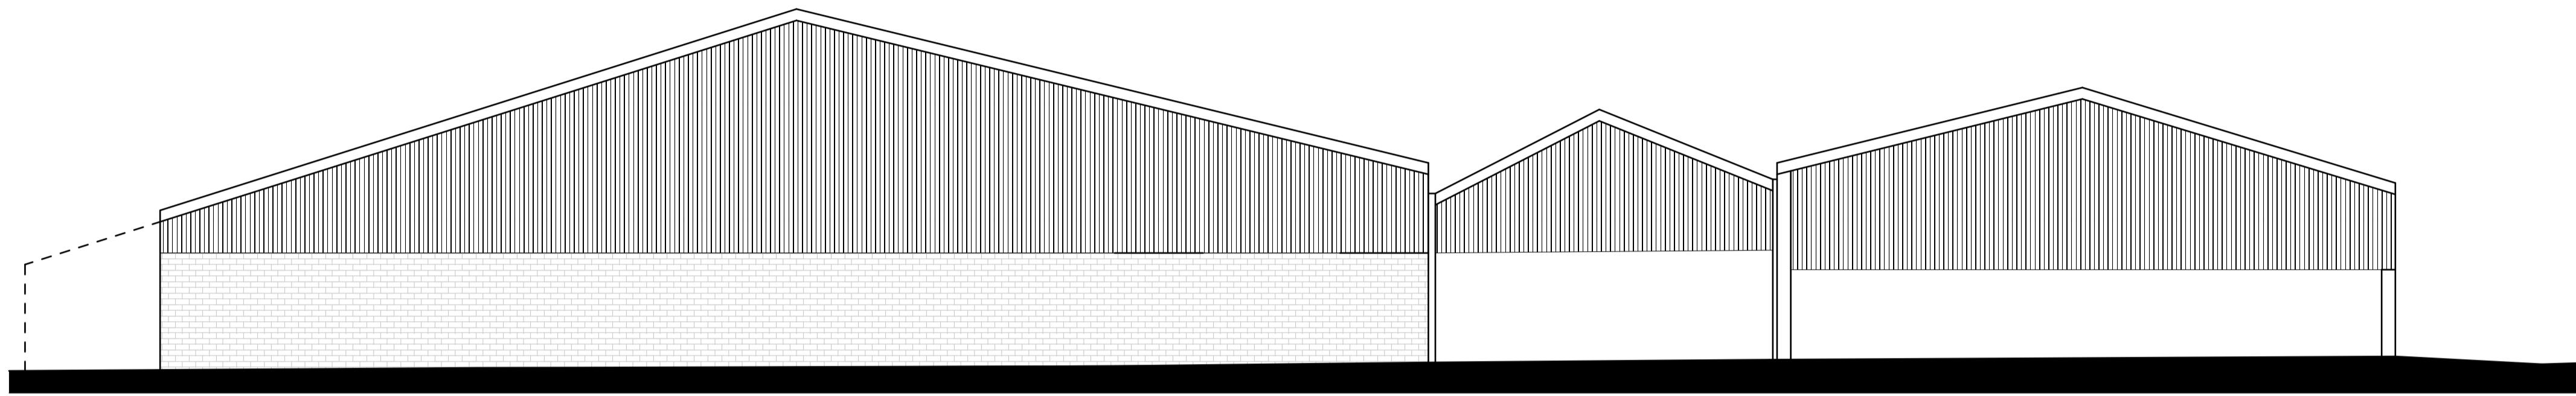

REAR ELEVATION

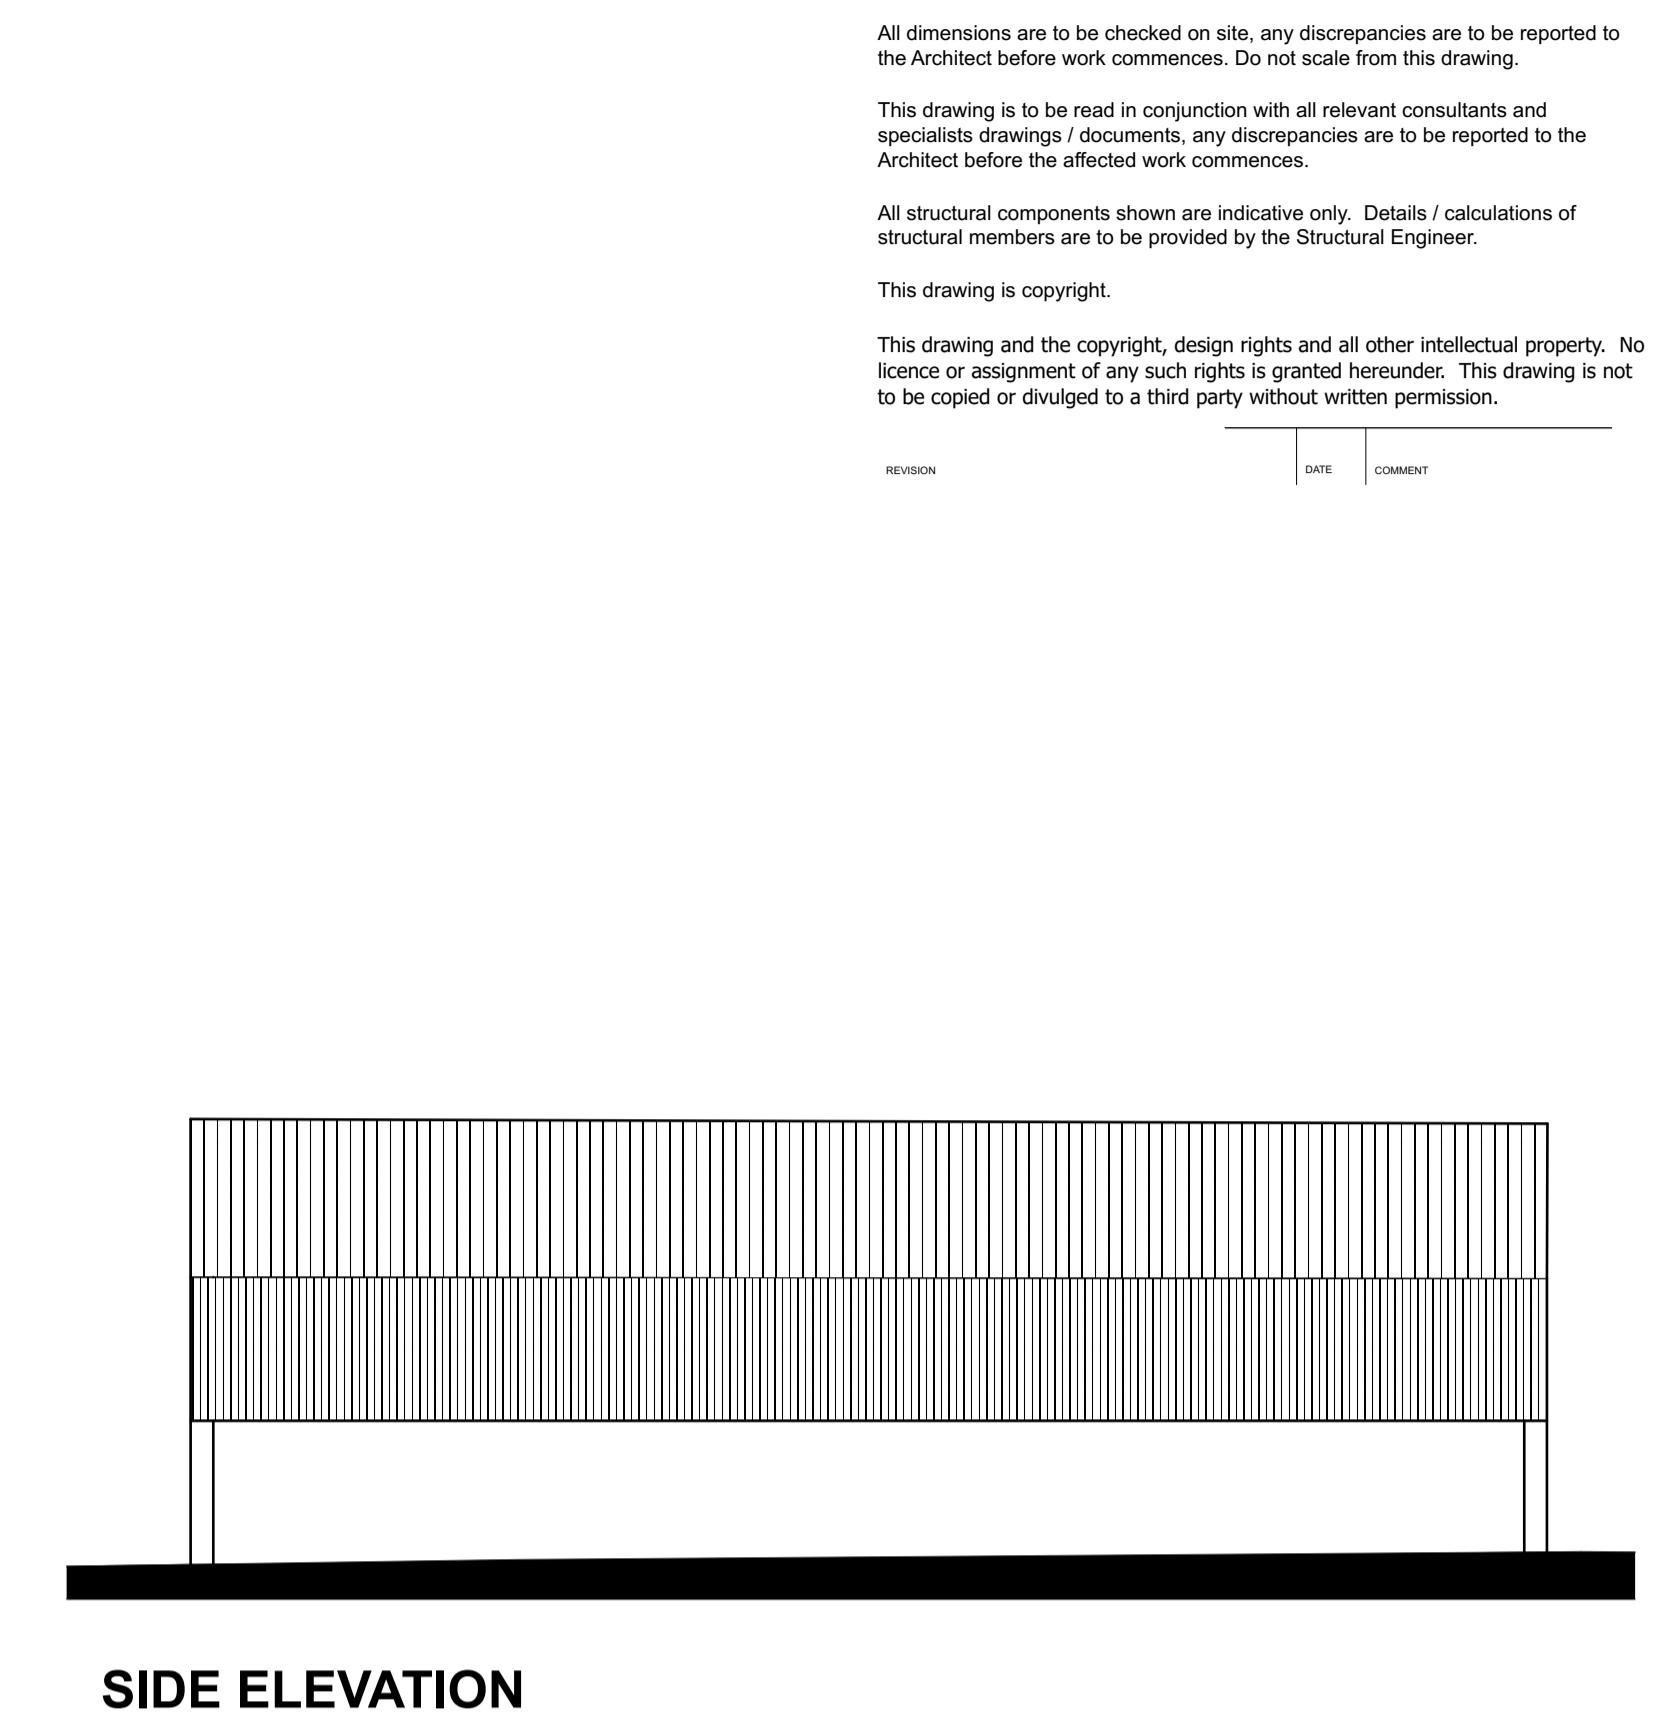

SIDE ELEVATION



LOCATION PLAN
1:1250



www.C49-Architecture.co.uk
Info@C49Architecture.co.uk
Tel: 01535 281432

CLIENT DETAILS	DRAWING No	REVISION
MAIN STREET BINGLEY BRADFORD	RBV-PL 002	
DRAWING INFO	SCALE	DATE
Existing Elevations	1:100	05/09/22
DRAWN BY		JH