

All dimensions are to be checked on site, any discrepancies are to be reported to the Architect before work commences. Do not scale from this drawing.

This drawing is to be read in conjunction with all relevant consultants and specialists drawings / documents, any discrepancies are to be reported to the Architect before the affected work commences.

All structural components shown are indicative only. Details / calculations of structural members are to be provided by the Structural Engineer.


This drawing is copyright.

This drawing and the copyright, design rights and all other intellectual property. No licence or assignment of any such rights is granted hereunder. This drawing is not to be copied or divulged to a third party without written permission.


REVISION

DATE

COMBAT

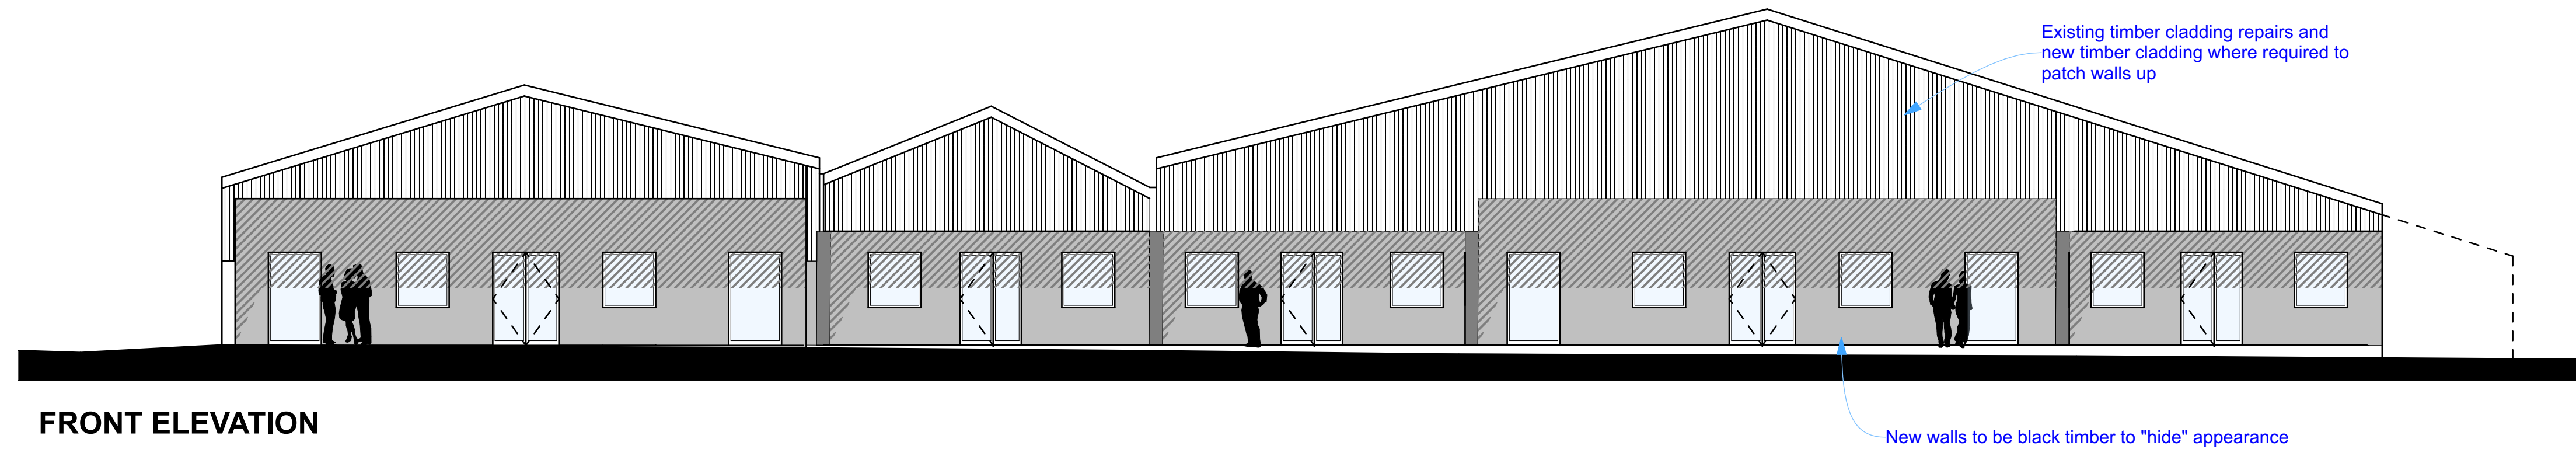

FRONT ELEVATION

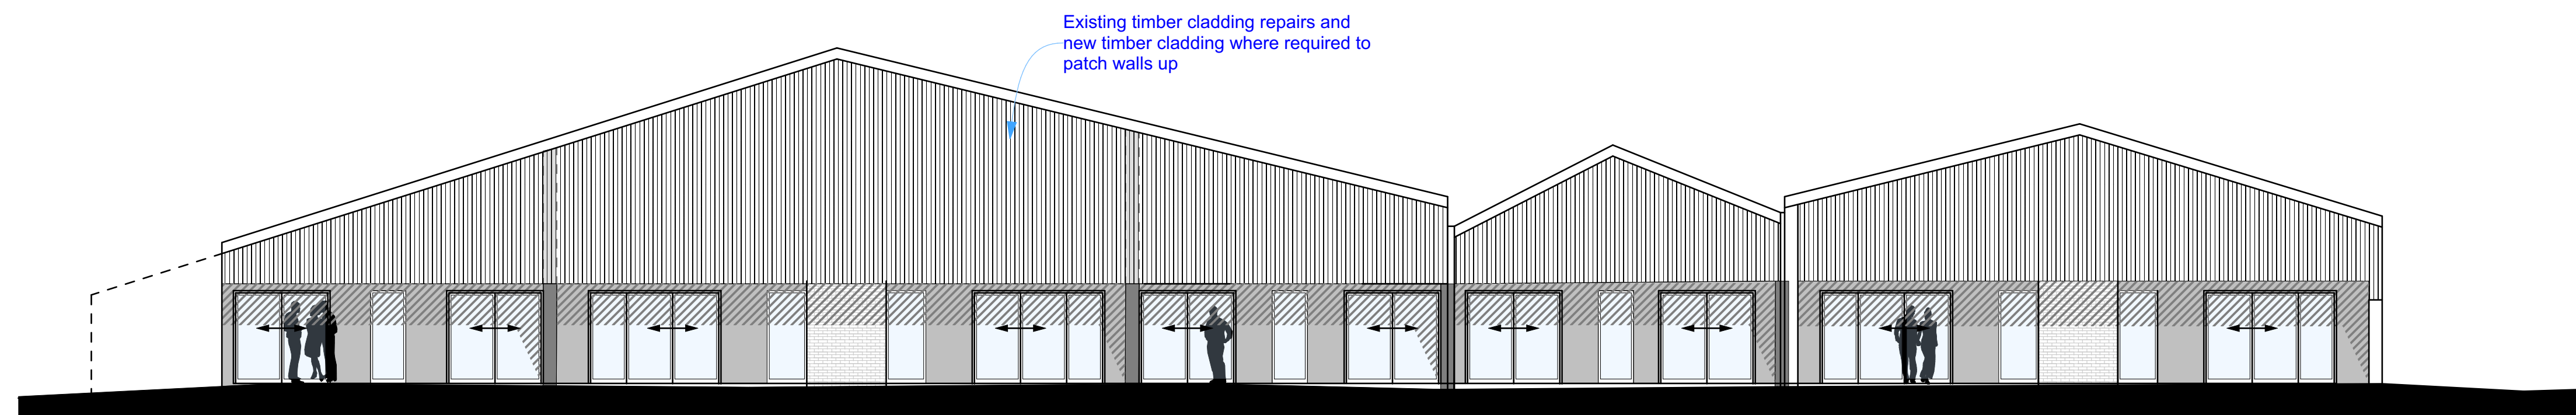

REAR ELEVATION

MATERIALS

ROOF- Existing Roof Repaired

Where Required


WALLS- Existing Timber Cladding to

Remain and Repaired/Infilled to


Match Existing where Required

WINDOWS- Black aluminium

**Existing Steel Frame To Remain
and Be Unaffected- As Per
Structural Report**

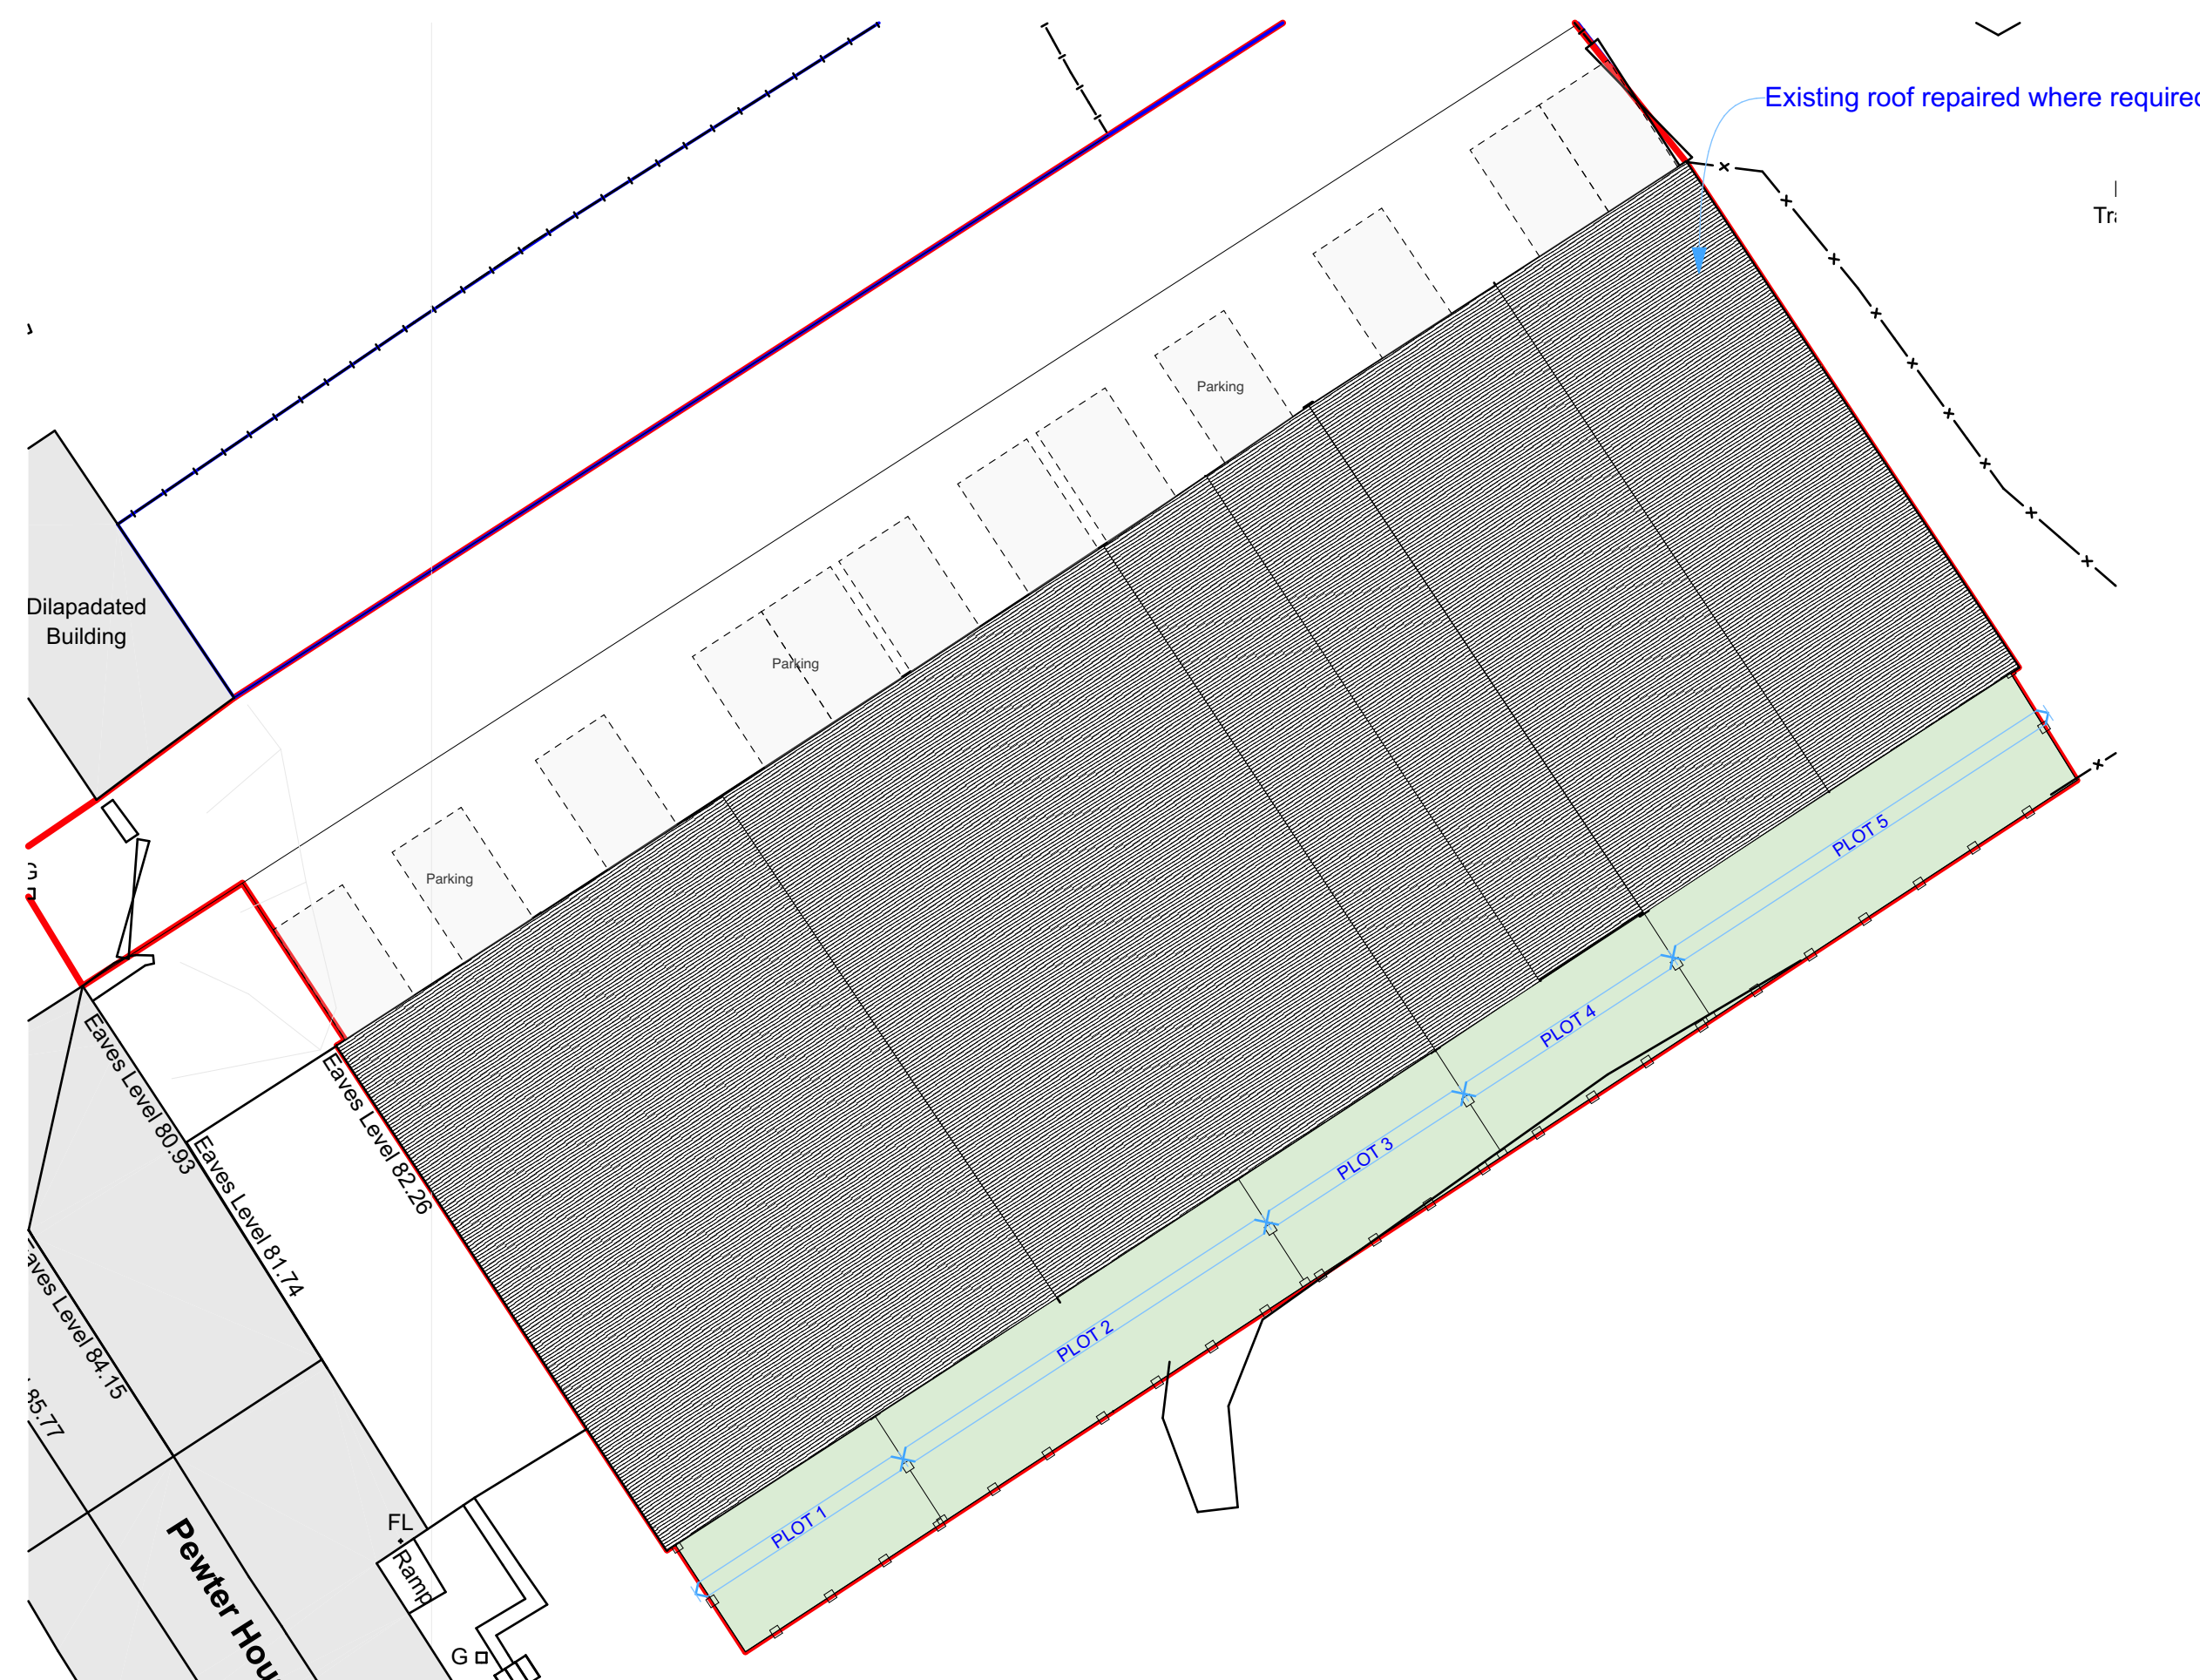

ROOF PLAN

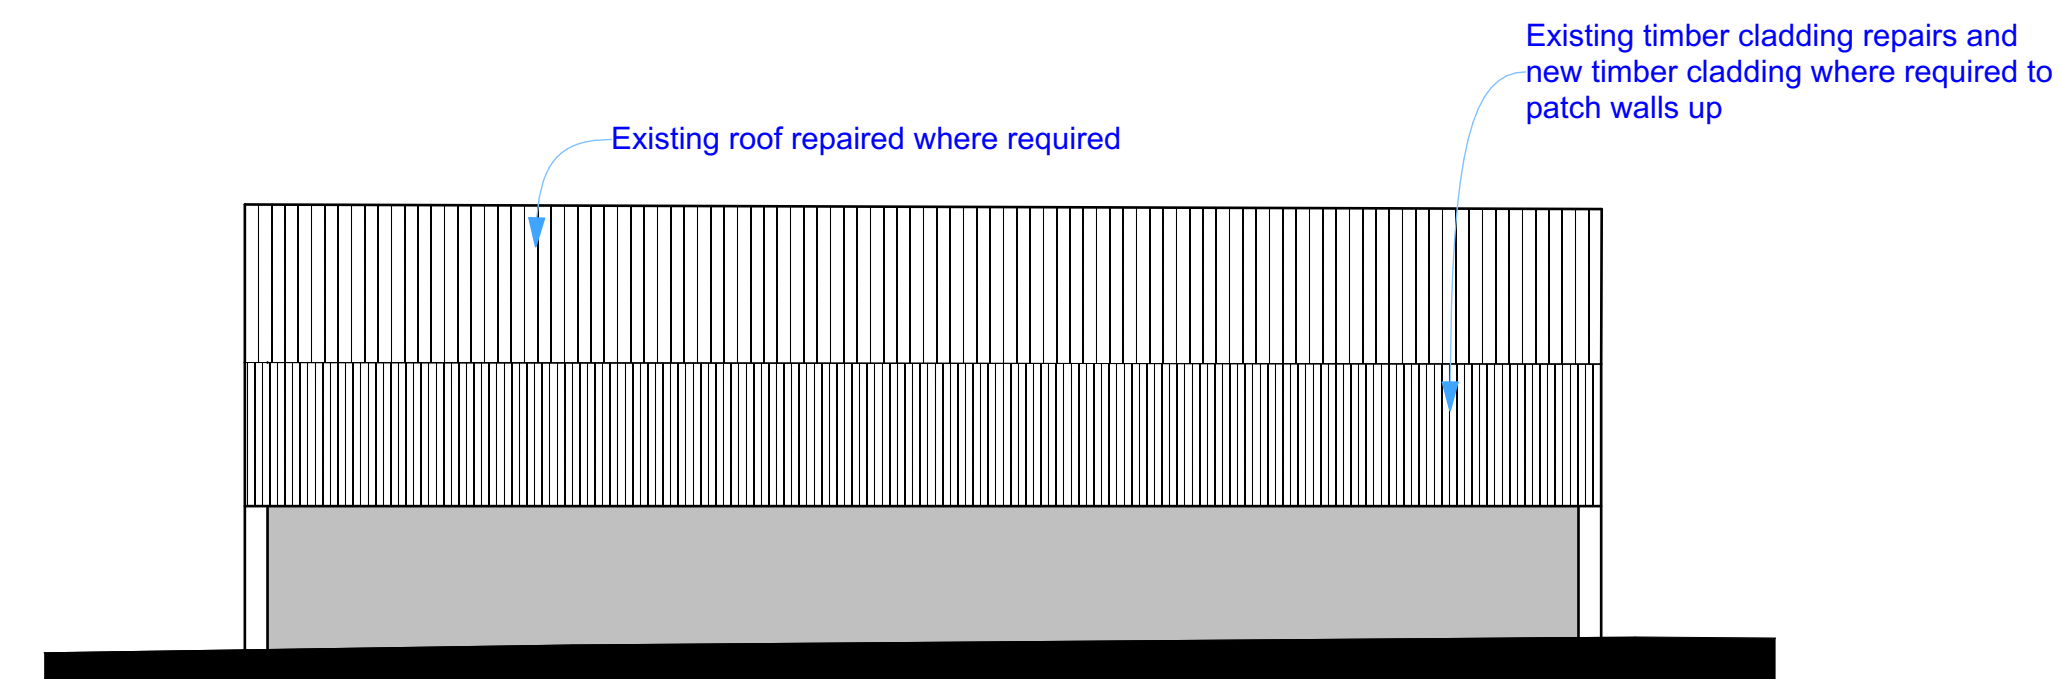

SIDE ELEVATION



www.C49-Architecture.co.uk
Info@C49Architecture.co.uk
Tel: 01535 281432

CLIENT DETAILS		DRAWING No		REVISION	
MAIN STREET BINGLEY BRADFORD		RBV-PL-004			
DRAWING INFO		SCALE	DATE	DRAWN BY	
Elevations as Proposed		1:100/200	05/09/22	JH	