



EXISTING GROUND FLOOR PLAN - SCALE 1:100

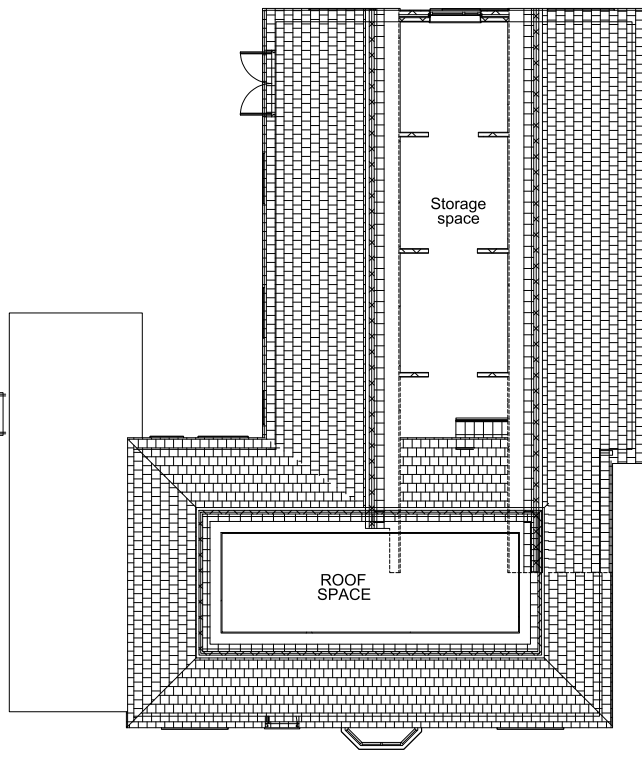


EXISTING ROOF PLAN. SCALE 1:100

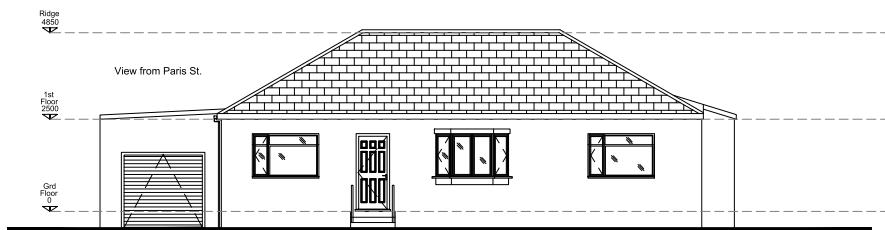


EXISTING NORTH EAST ELEVATION (FRONT). SCALE 1:100


EXISTING EXTERNAL MATERIALS:-  
-TILED ROOF  
-UPVC WINDOWS AND DOOR  
-BRICK & RENDERED WALLS

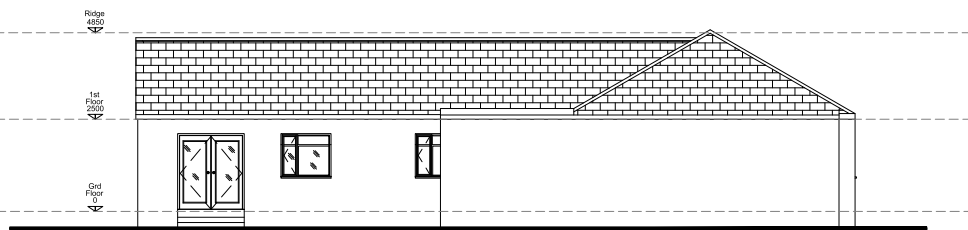

EXISTING SOUTH EAST ELEVATION (LEFT). SCALE 1:100

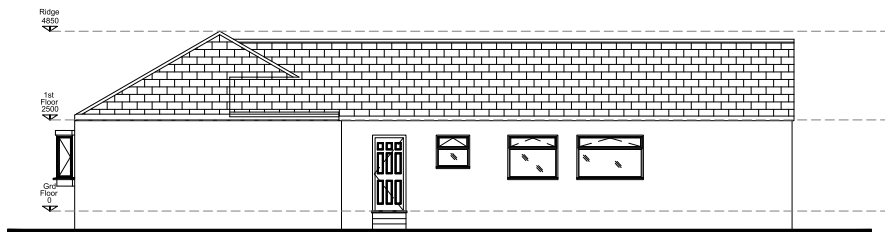

EXISTING NORTH WEST ELEVATION (RIGHT). SCALE 1:100

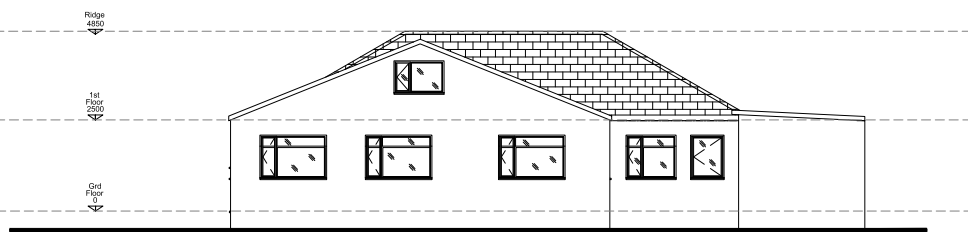

EXISTING SOUTH WEST ELEVATION (REAR). SCALE 1:100



Contact: 07871925786  
Email: Charge\_up@hotmail.co.uk

PLEASE NOTE: THE CONTRACTOR IS TO CHECK ALL LEVELS, AND VERIFY ALL DIMENSIONS AND HEIGHT ON SITE PRIOR TO COMMENCEMENT OF CONSTRUCTION WORK. THE CLIENT/DESIGNER SHOULD BE CONTACTED IMMEDIATELY IF THE ASSUMPTIONS USED IN THE DESIGN AND DRAWING PREPARATIONS DIFFER TO THAT FOUND ON SITE. THESE DRAWINGS/SPEC ARE ISSUED FOR CLIENT APPROVAL PURPOSE ONLY AND NOT INTENDED AS A WORK DRAWING. AS SUCH THE DESIGNER WILL NOT CONSIDER ANY CLAIMS ARISING FROM THIS DRAWING, WHETHER DIRECTLY OR INDIRECTLY. ALL WORKS MUST BE TO HIGHEST STANDARD.

TITLE: PROPOSED ROOF, AND DORMER ALTERATIONS (MINOR MODIFICATIONS) INCLUDING SECOND FLOOR LOFT SPACE.

ADDRESS: 21 PARIS BLACKBURN BB1 9BJ	EXISTING PLANS
	SHEET: 1 OF 2
DRAWN BY: NASIR BASHIR	DRAWING NO: NB14
CLIENT: WAQAS CHOUDHRY	SCALE: 1:100 @ A1
LA: RIBBLE VALLEY COUNCIL	DATE: OCTOBER 2022