




REAR ELEVATION.

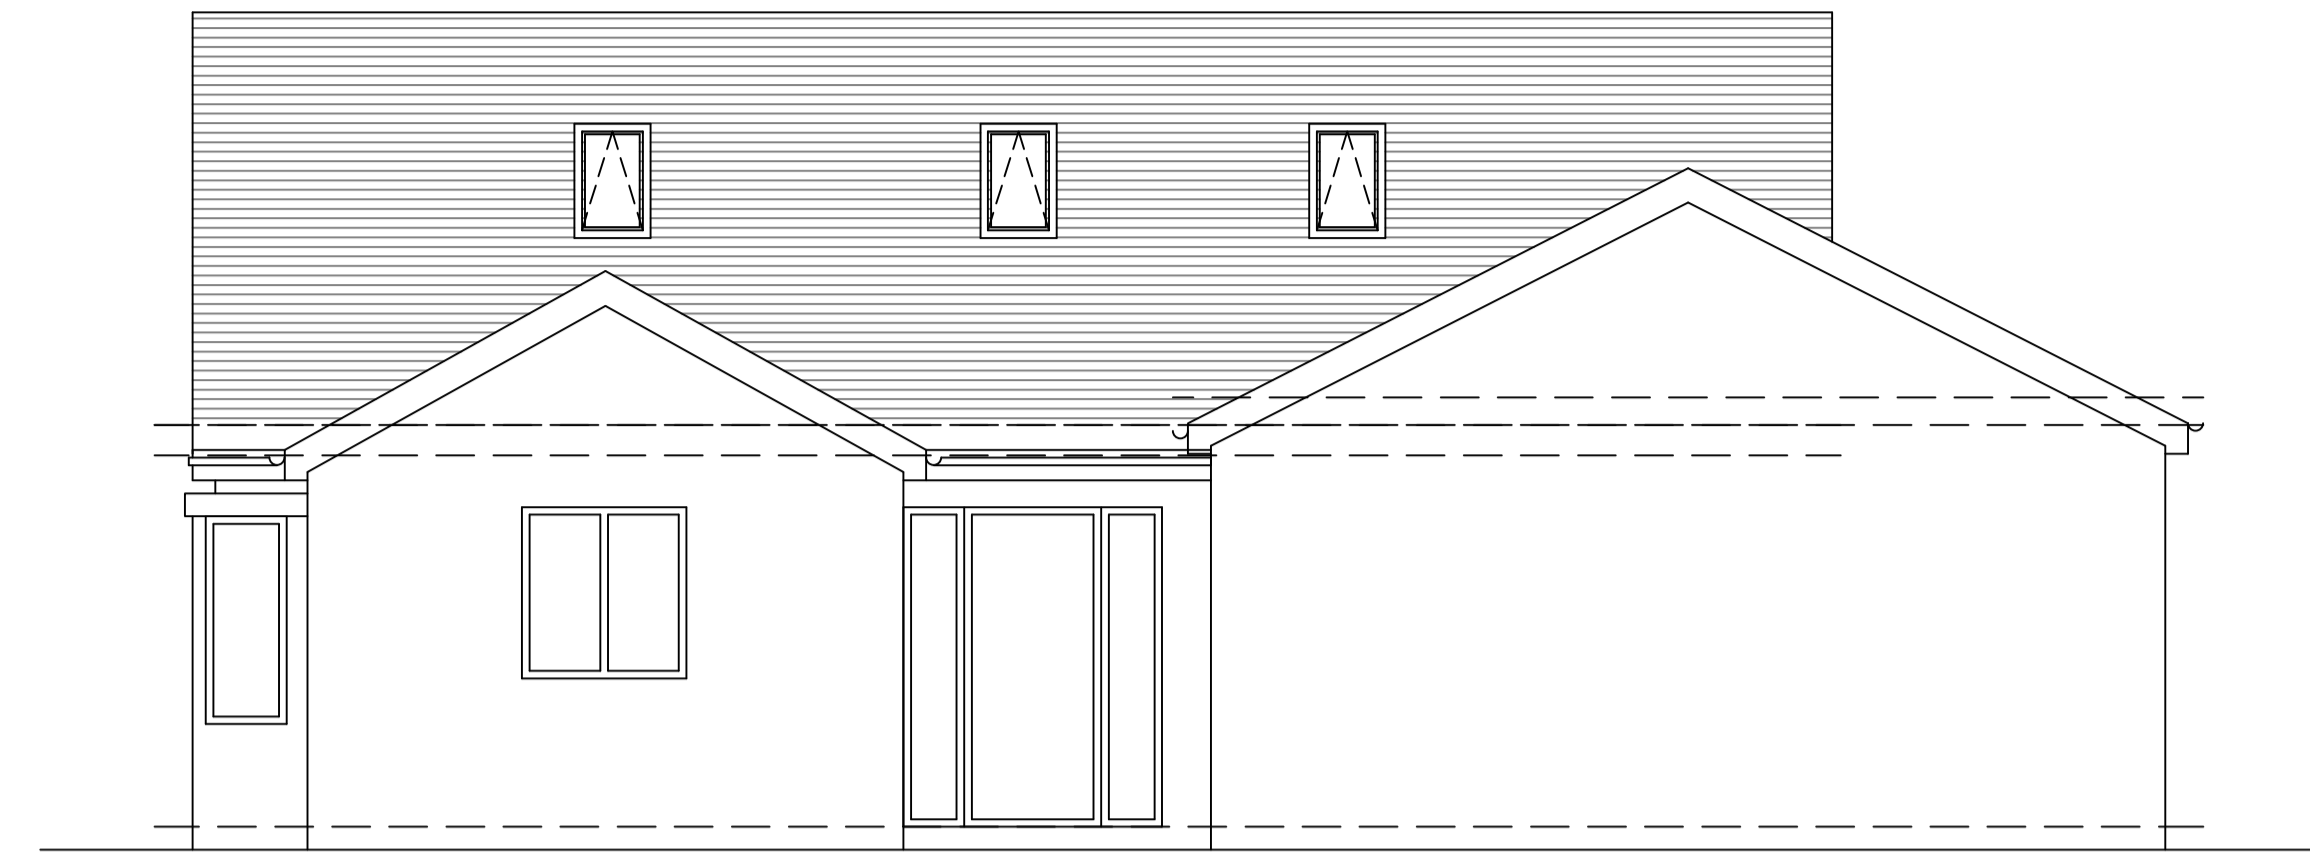

FRONT ELEVATION.

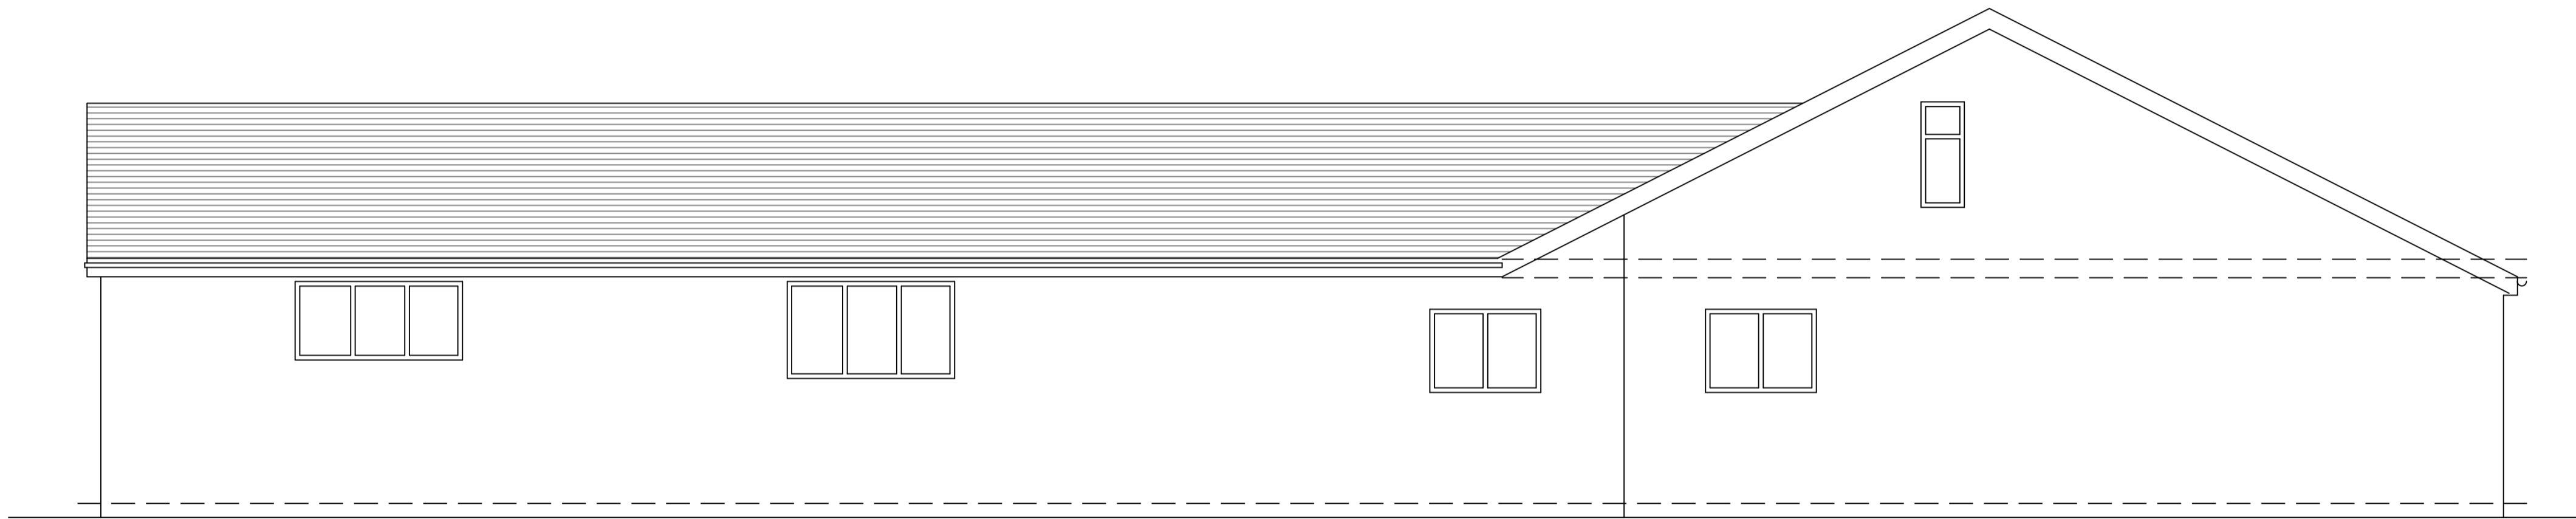

SIDE ELEVATION.

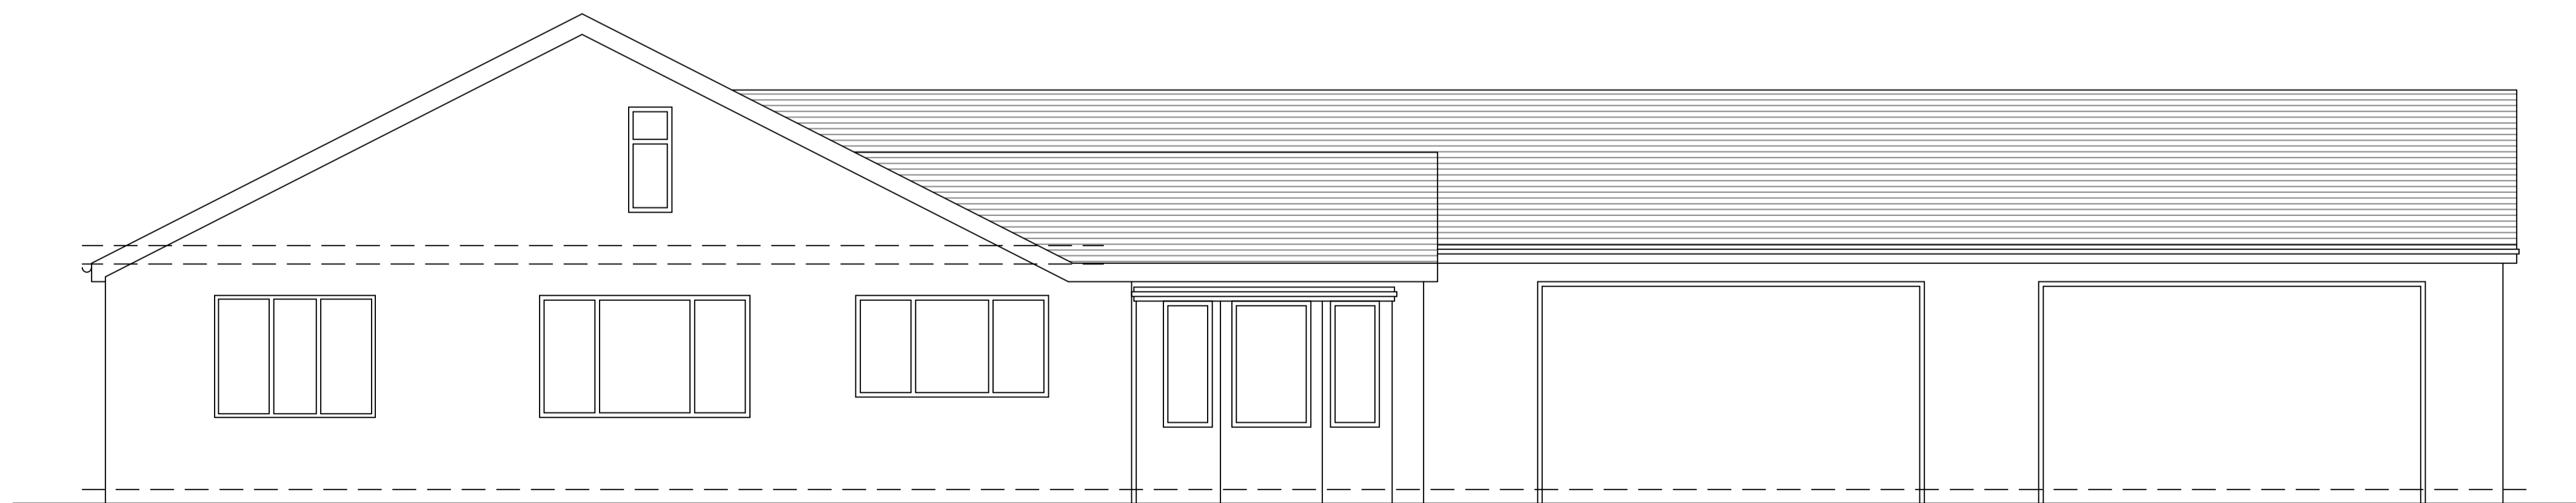

SIDE ELEVATION.

Revisions. \_\_\_\_\_

Client:  
**Mr & Mrs. C. BROWN.**

Drawing Title:  
**EXISTING ELEVATIONS.**

**REDFORD  
CONSTRUCTION**  
CONCEPT TO COMPLETION  
24 Smithells Croft Road, Smithells, Bolton BL1 6LN  
Mob: 07791127133 Email: ryan@redfordconstruction.co.uk  
Mob: 07791121584 Email: stuart@redfordconstruction.co.uk

SCALE: 1:50 DATE: SEPT 22  
DRAWN: R.M CHECKED: N.T

CONTRACT No: DRAWING No:  
**RC1104 2**