


EXISTING SITE PLAN.

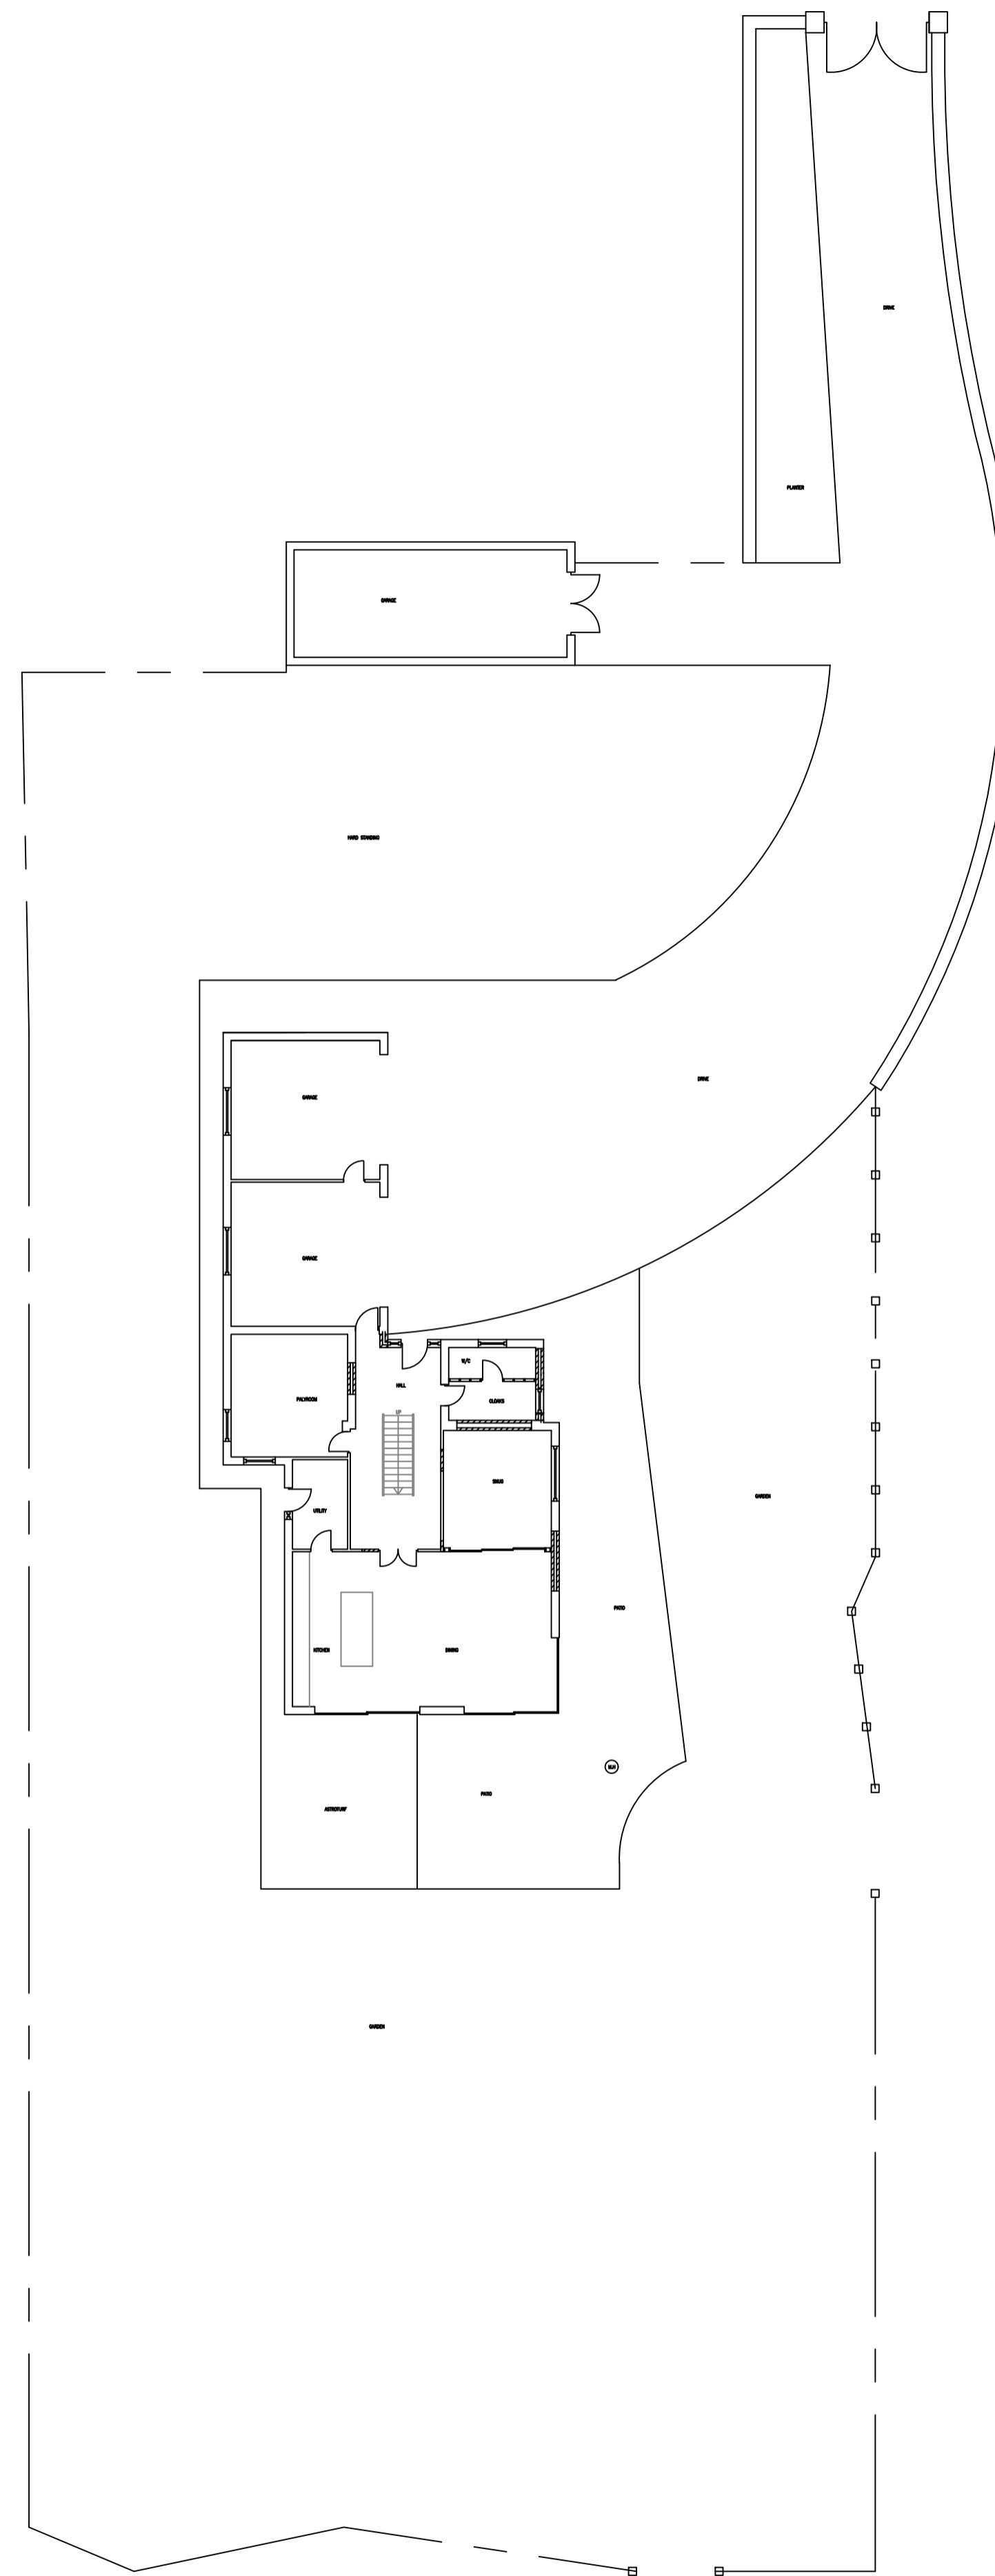

PROPOSED SITE PLAN.

Revisions.

Client:
Mr & Mrs. C. BROWN.

Drawing Title:
**EXISTING & PROPOSED
SITE PLAN.**

**REDFORD
CONSTRUCTION**
CONCEPT TO COMPLETION
24 Smithells Croft Road, Smithells, Bolton BL1 6LN
Mob: 07791127133 Email: ryan@redfordconstruction.co.uk
Mob: 07791121584 Email: stuart@redfordconstruction.co.uk

SCALE: 1:50 DATE: SEPT 22
DRAWN: R.M CHECKED: N.T

CONTRACT No: DRAWING No:
RC1104 3