



- MATERIALS
1. GREY CONCRETE ROOF TILES
 2. BUFF ARTIFICIAL STONE
 3. UPVC WINDOWS/DOORS
 4. OAK FRAME

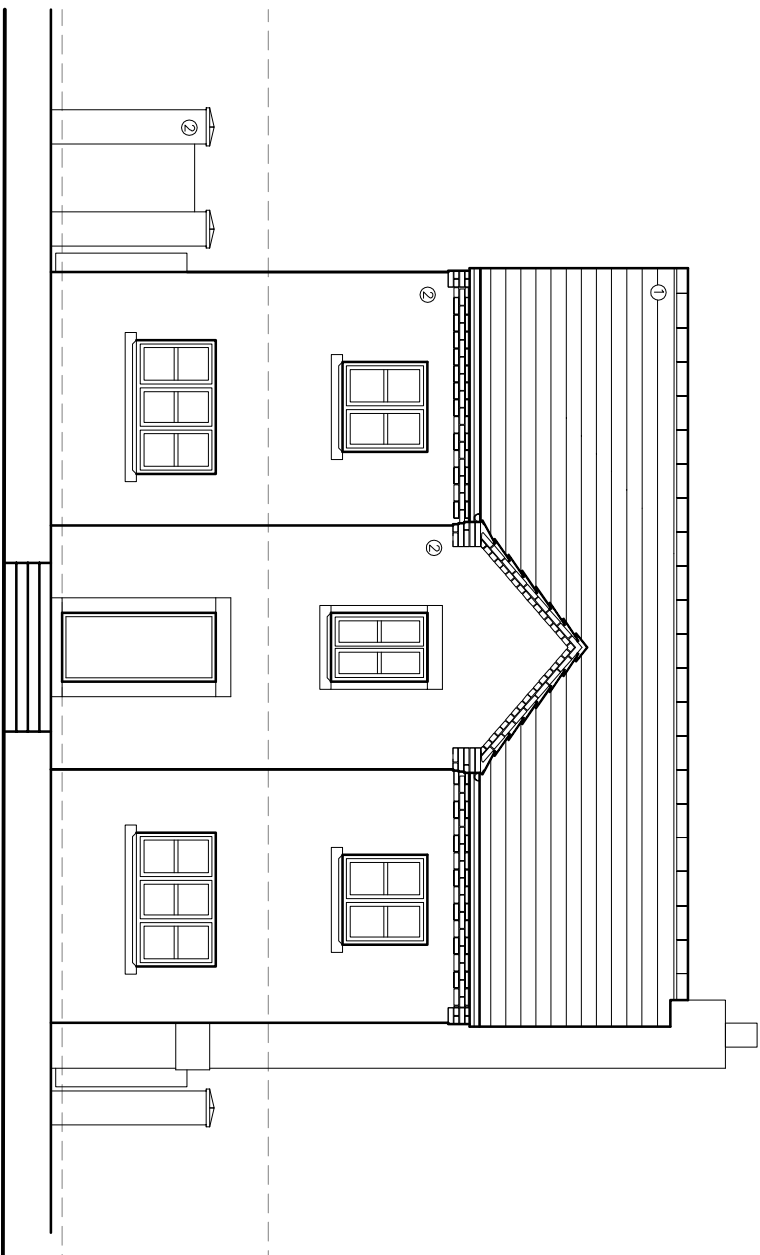

EXISTING FRONT ELEVATION (1)

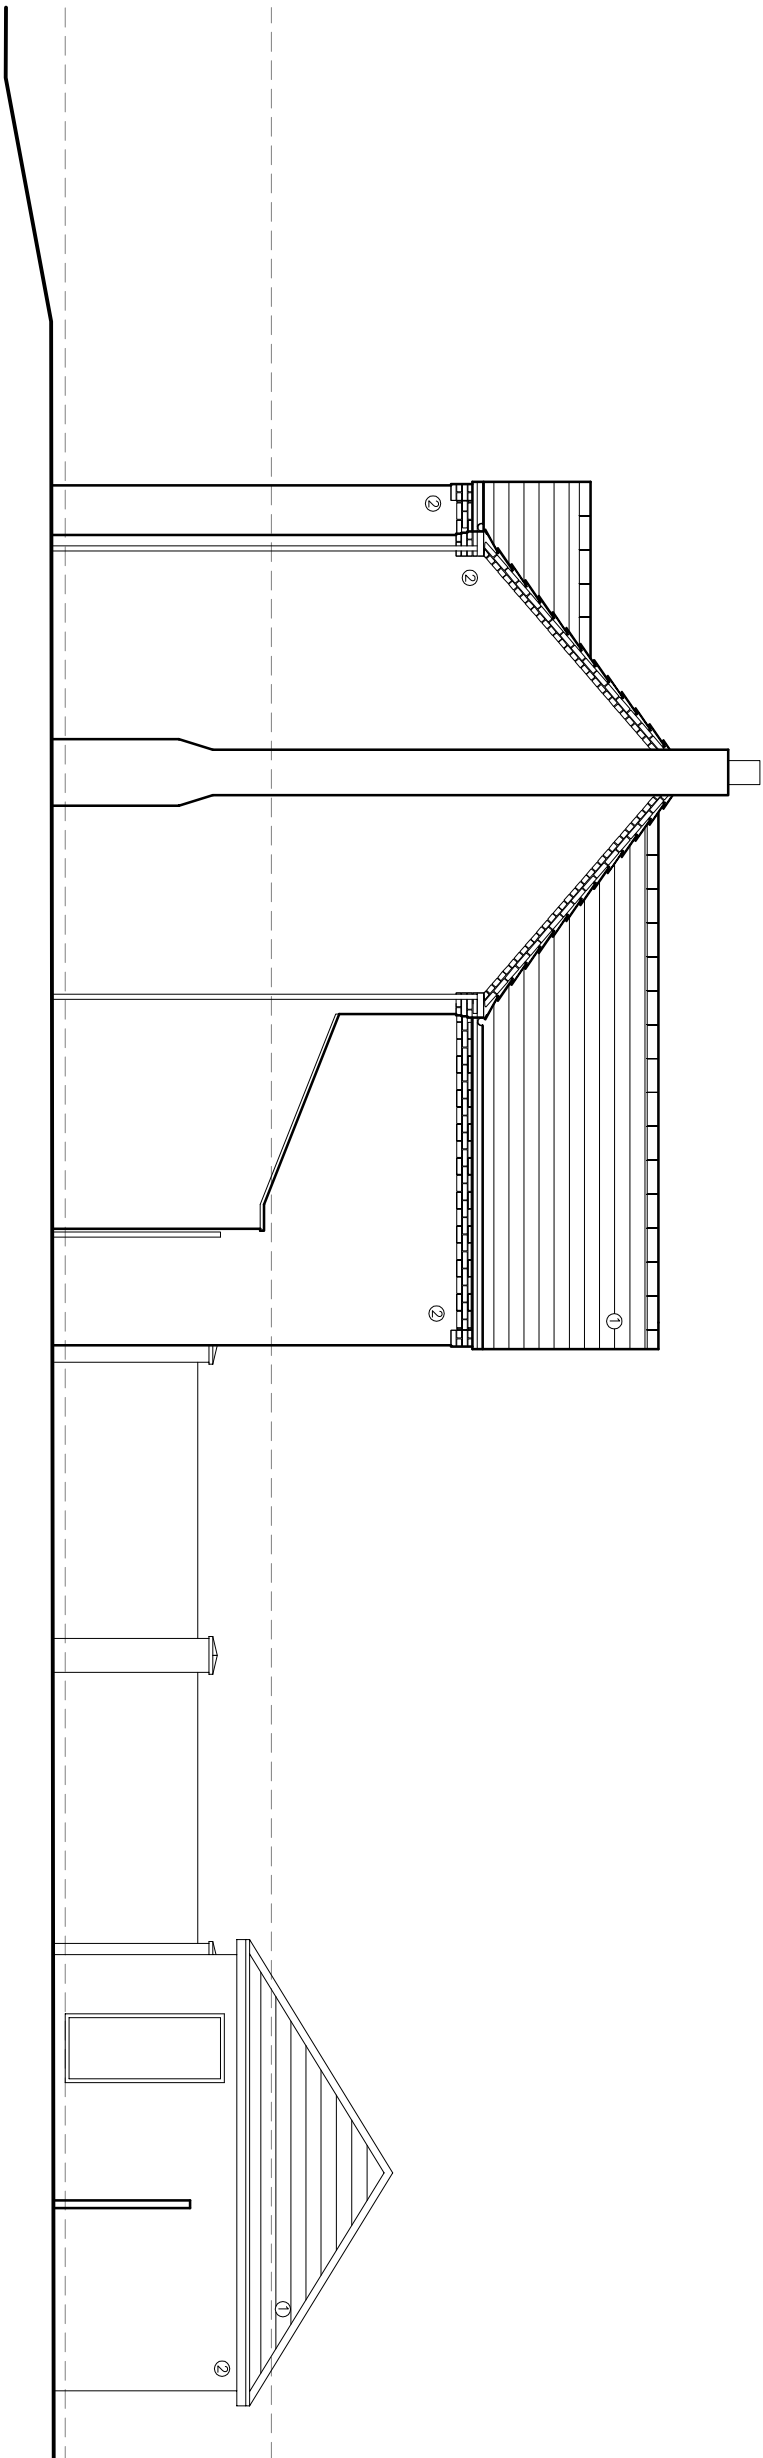

EXISTING SIDE ELEVATION (2)

©2020 architects ltd | This Drawing is to be read in conjunction with all other project associated drawings and information. Do not scale from this drawing. Report all errors, omissions and discrepancies to drawing author prior to construction or manufacture. This drawing is copyrighted and is the property of architects ltd

 Private Residential Housing Commercial Conservation Domestic Tel: 01254 485848 Email: info@qwarchitects.com Web: www.qwarchitects.com	The Annex Lowerfold Farm Lincs BB5 4QA	
	 Architects Registration Board	
	Client	MR & MRS LEAR
Project	18_ELBOW_WOOD_DRIVE BARROW	
Scale	1:100	
Drawing Title	EXISTING_ELEVATIONS_1	
Sheet Size	A3	
Drawing Scale	PLANNING	
Job Number	22-064	
Drawn By	AW	
Revision	-	
Print Date	NOV_2022	