



- MATERIALS
- 1. GREY CONCRETE ROOF TILES
 - 2. BUFF ARTIFICIAL STONE
 - 3. UPVC WINDOWS/DOORS
 - 4. OAK FRAME

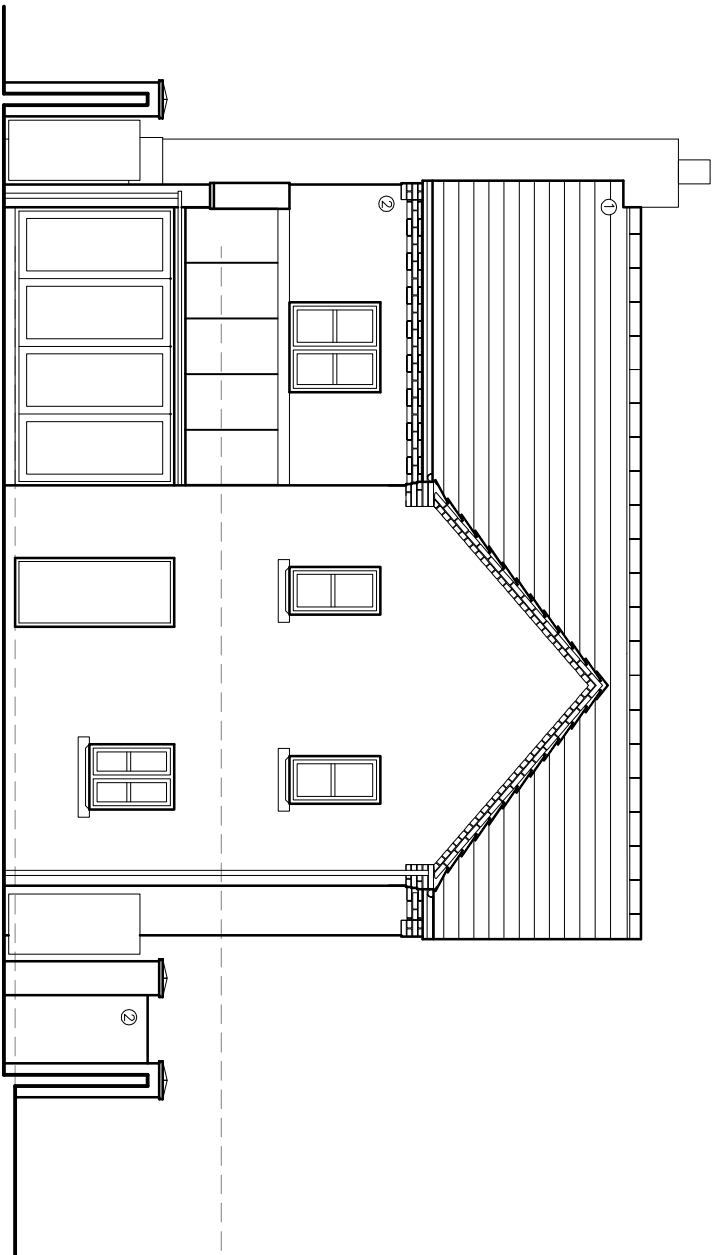

EXISTING REAR ELEVATION (3)

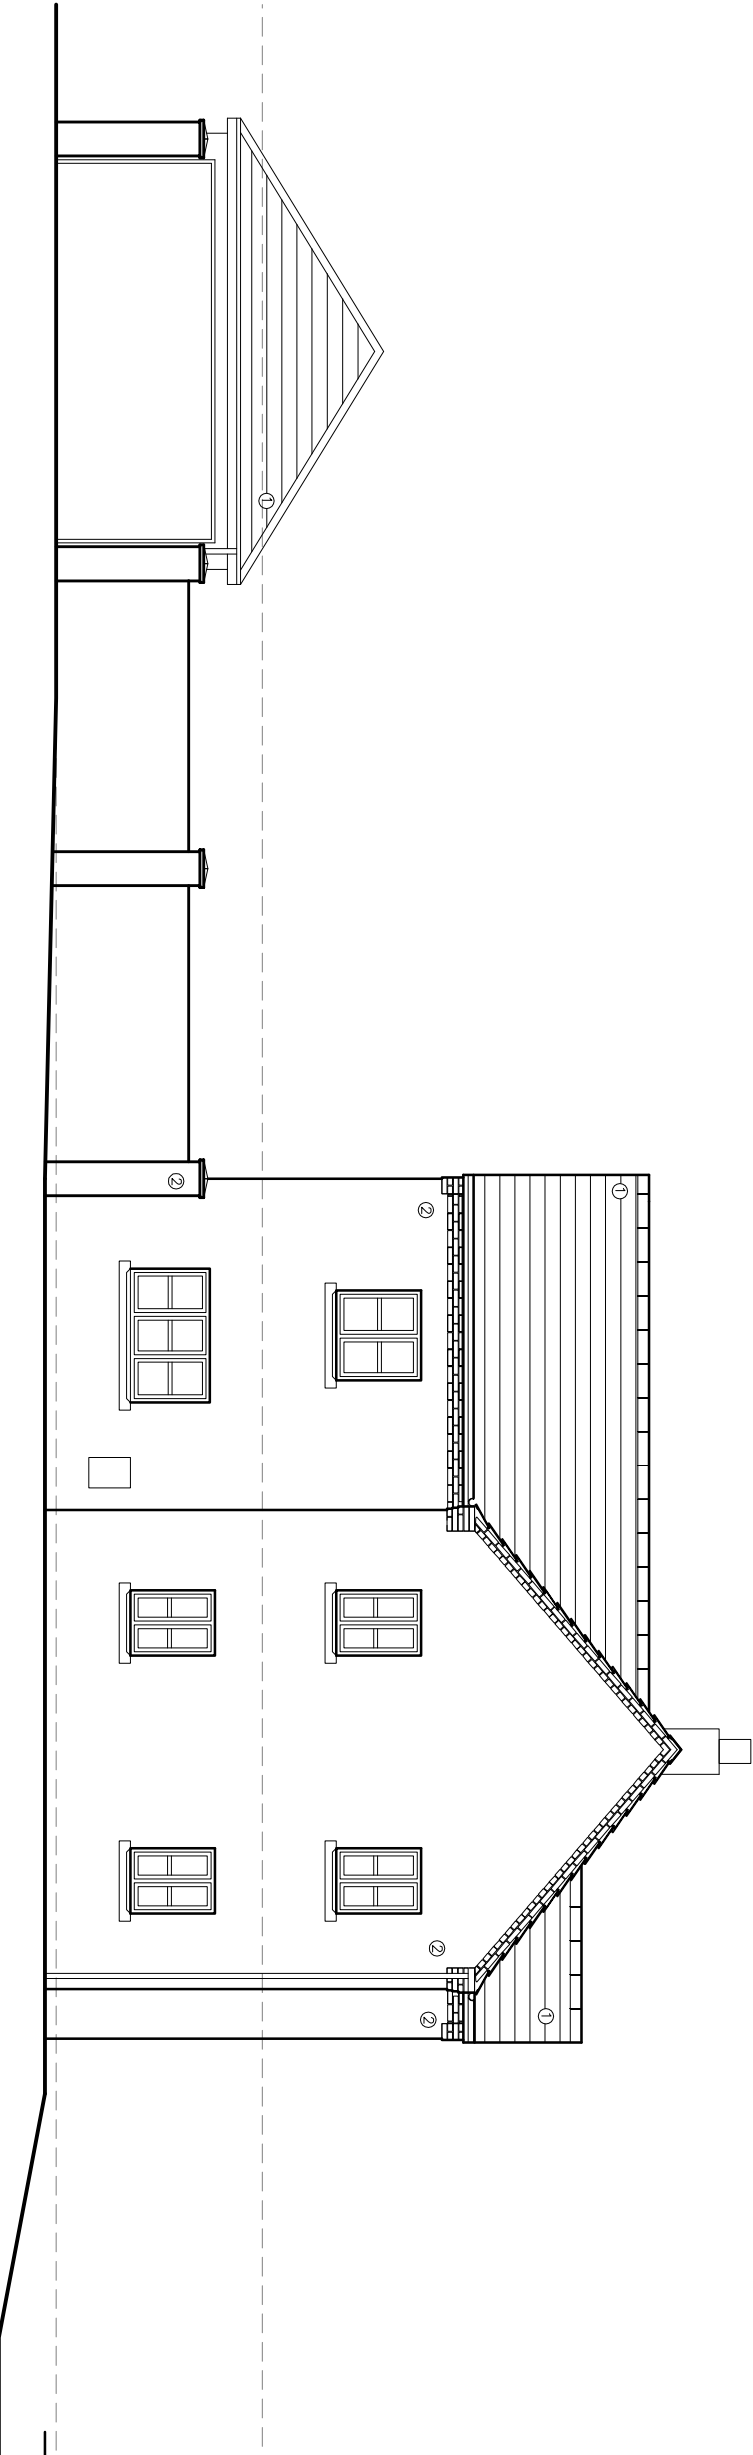

EXISTING SIDE ELEVATION (4)

©2022 QW+Q architects Ltd 2022 | This Drawing is to be used in conjunction with all other project associated drawings and information. Do not scale from this drawing. All dimensions, materials, and specifications are subject to change without notice. This drawing is copyright of the property of QW+Q architects, Ltd.

QW+Q architects The Annex Lowerfold Farm Oswoldtwistle B834DA Architects Registration Board Private Residential Housing Commercial Conservation Domestic Tel: 01254 483648 Email: info@qw-architects.com Web: www.qw-architects.com	Client	Scale	Sheet Size	Job Number	Drawn By	Checked
	Project MR_ & MRS_ LEAR 18_ELBOV_WOOD_DRIVE BARROW	Downing Title 1:100 EXISTING_ELEVATIONS_2	Downing Sheet A3 PLANNING	Downing Number 22-064 PL/05	Revision -	Final Issue AW NOV_2022