



- MATERIALS
- 1. GREY CONCRETE ROOF TILES
 - 2. BUFF ARTIFICIAL STONE
 - 3. UPVC WINDOWS/DOORS
 - 4. OAK FRAME

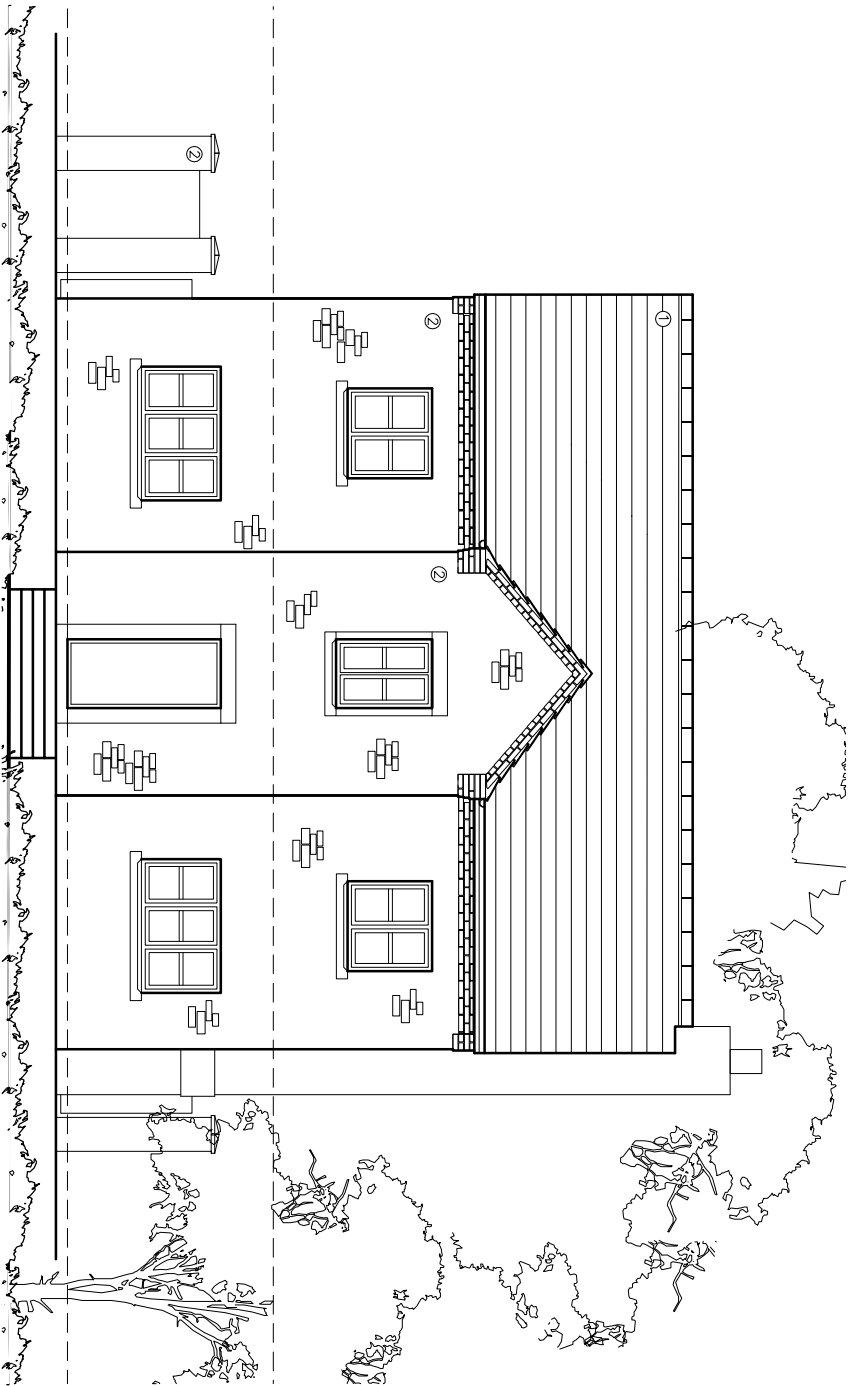

PROPOSED FRONT ELEVATION (1)

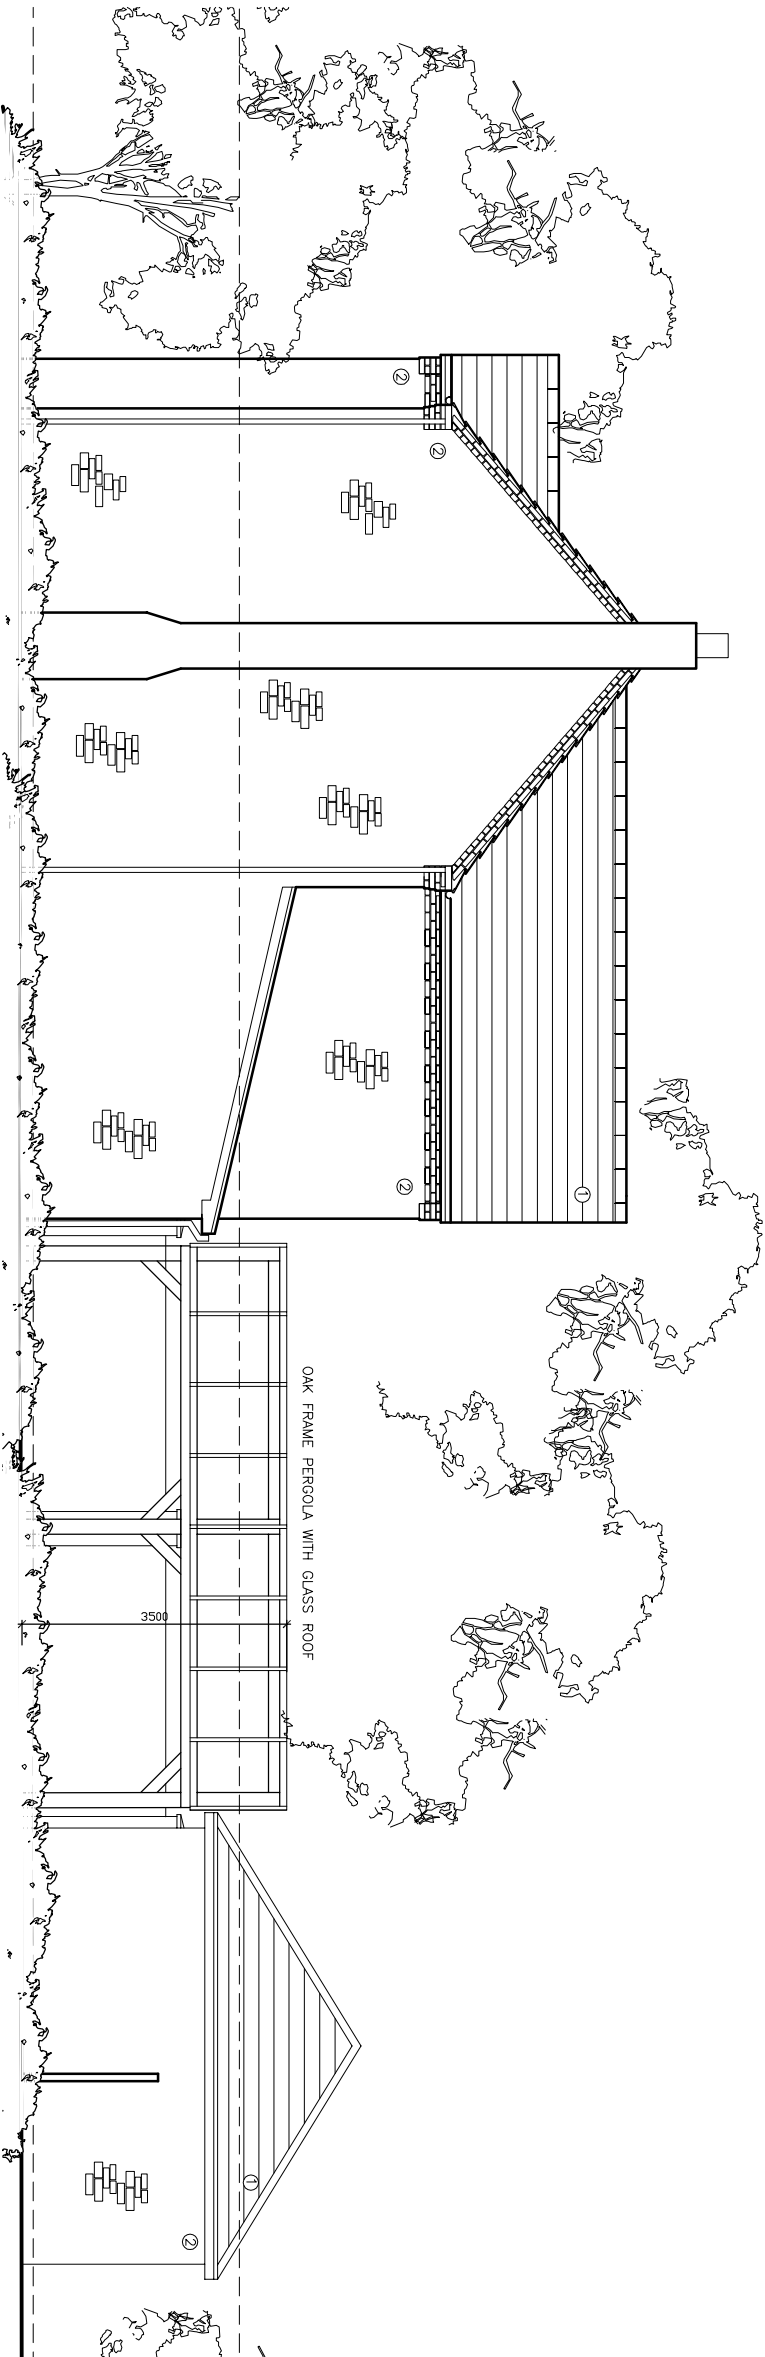

PROPOSED SIDE ELEVATION (2)

©www.qwarchitects.co.uk 2020 | This Drawing is to be used in conjunction with all other project associated drawings and information. Do not scale from this drawing. All dimensions and specifications are shown unless otherwise stated. This drawing is copyright and the property of QW Architects Ltd.

QW+Qarchitects The Annex Lowerfold Farm Oswoldtwistle B354QA Tel: 01254 483848 Email: info@qwarchitects.com Web: www.qwarchitects.com Architects Registration Board	Client MR & MRS LEAR	Scale 1:100	Sheet Size A3	Job Number 22-064	Drawn By AW	Checked AW
Project 18_ELBOW_WOOD_DRIVE BARROW	Drawing Title PROPOSED_ELEVATIONS_1	Drawing Status PLANNING	Drawing Number PL/09	Revision A	Final Issue NOV_2022	