


- MATERIALS**
1. GREY CONCRETE ROOF TILES
  2. BUFF ARTIFICIAL STONE
  3. UPVC WINDOWS/DOORS
  4. OAK FRAME

PROPOSED REAR ELEVATION (3)

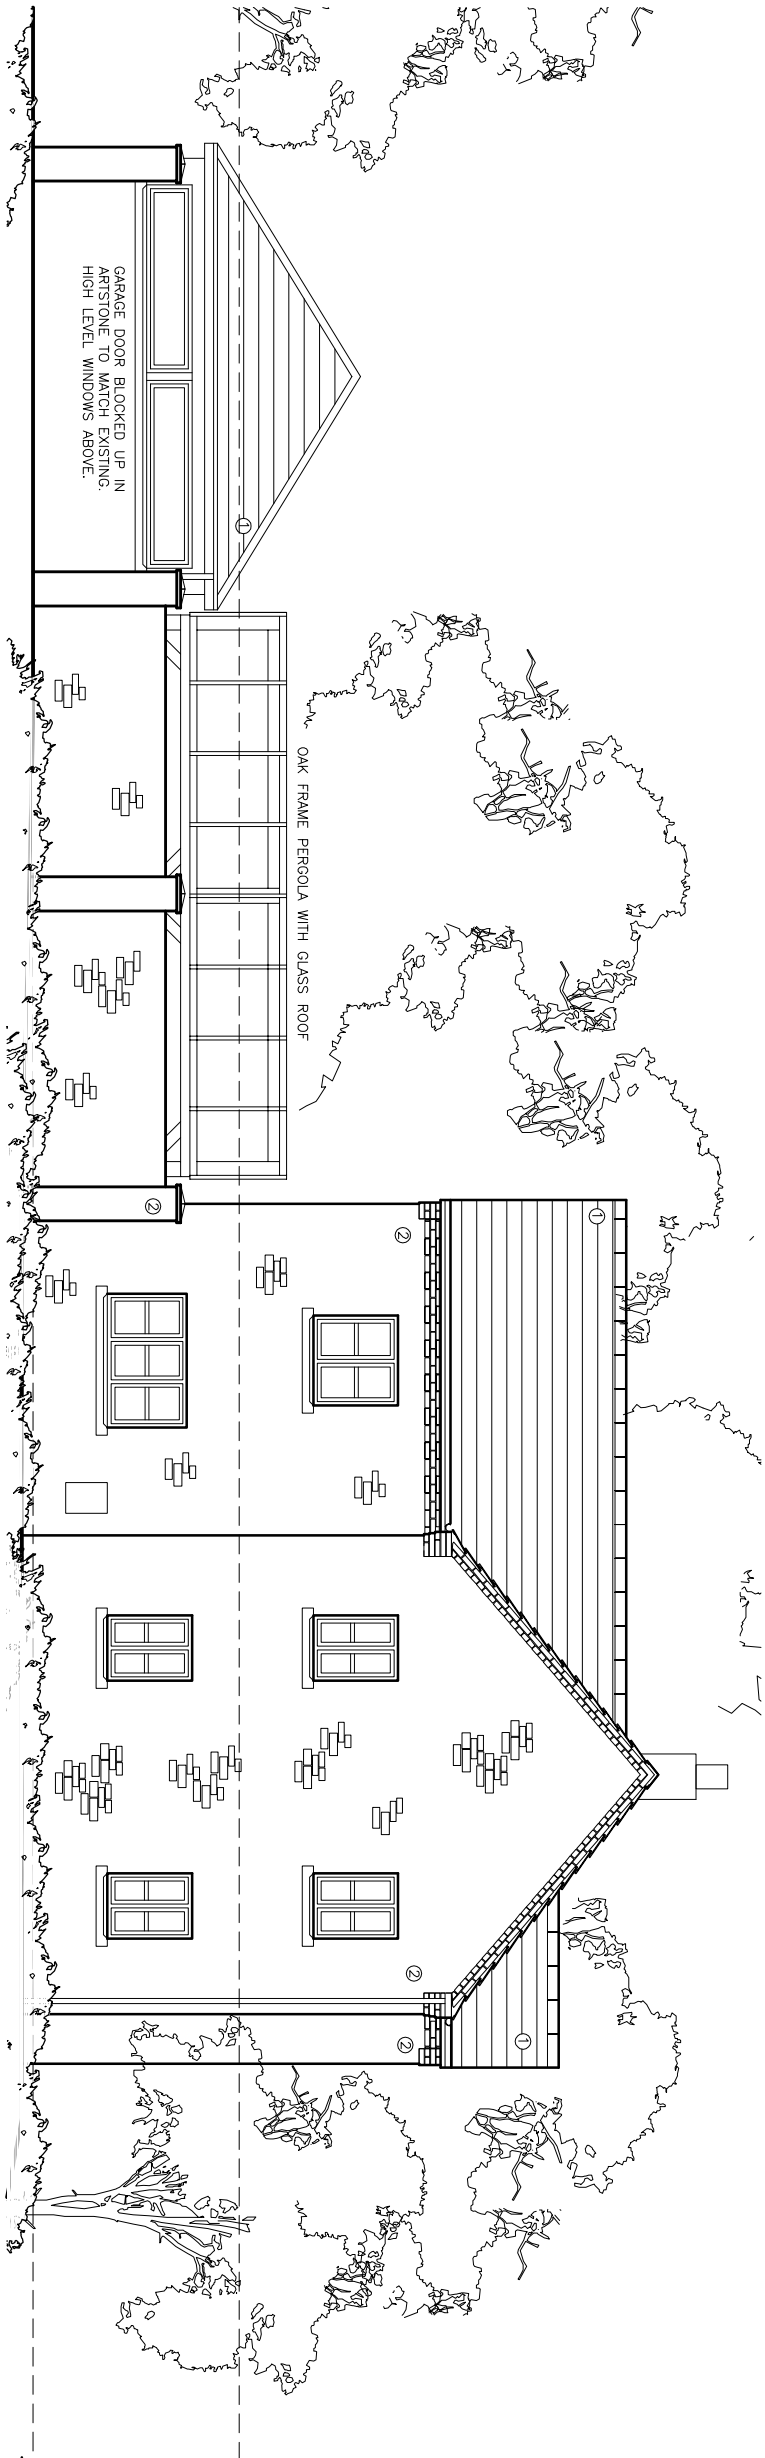

PROPOSED SIDE ELEVATION (4)

©www.qwarchitects.co.uk 2020 | This Drawing is to be used in conjunction with all other project associated drawings and information. Do not scale from this drawing. It is not to be used for construction or development without the prior written consent of the architect. No drawing is copyright and the property of the client.

<div><div>qww+q</div><div>architects</div></div> <div>The Annex Lowerfold Farm Oswoldtwistle B354DA</div> <div>Tel: 01254 483848 Private Residential   Housing   Commercial   Conservation   Domestic Email: info@qwarchitects.com   Web: www.qwarchitects.com</div>		<div>Architects Registration Board</div>		<div>Client</div> <div>MR &amp; MRS LEAR</div>		<div>Scale</div> <div>1:100</div>		<div>Sheet Size</div> <div>A3</div>		<div>Drawing Title</div> <div>PROPOSED_ELEVATIONS_2</div>		<div>Drawing Status</div> <div>PLANNING</div>		<div>Job Number</div> <div>22-064</div>		<div>Drawn By</div> <div>AW</div>		<div>Checked</div> <div>AW</div>		<div>Revision</div> <div>B</div>		<div>Final Issue</div> <div>NOV_2022</div>	
<div>Project</div> <div>18_ELLOW_WOOD_DRIVE BARROW</div>		<div>Architects Registration Board</div>		<div>Client</div> <div>MR &amp; MRS LEAR</div>		<div>Scale</div> <div>1:100</div>		<div>Sheet Size</div> <div>A3</div>		<div>Drawing Title</div> <div>PROPOSED_ELEVATIONS_2</div>		<div>Drawing Status</div> <div>PLANNING</div>		<div>Job Number</div> <div>22-064</div>		<div>Drawn By</div> <div>AW</div>		<div>Checked</div> <div>AW</div>		<div>Revision</div> <div>B</div>		<div>Final Issue</div> <div>NOV_2022</div>	