



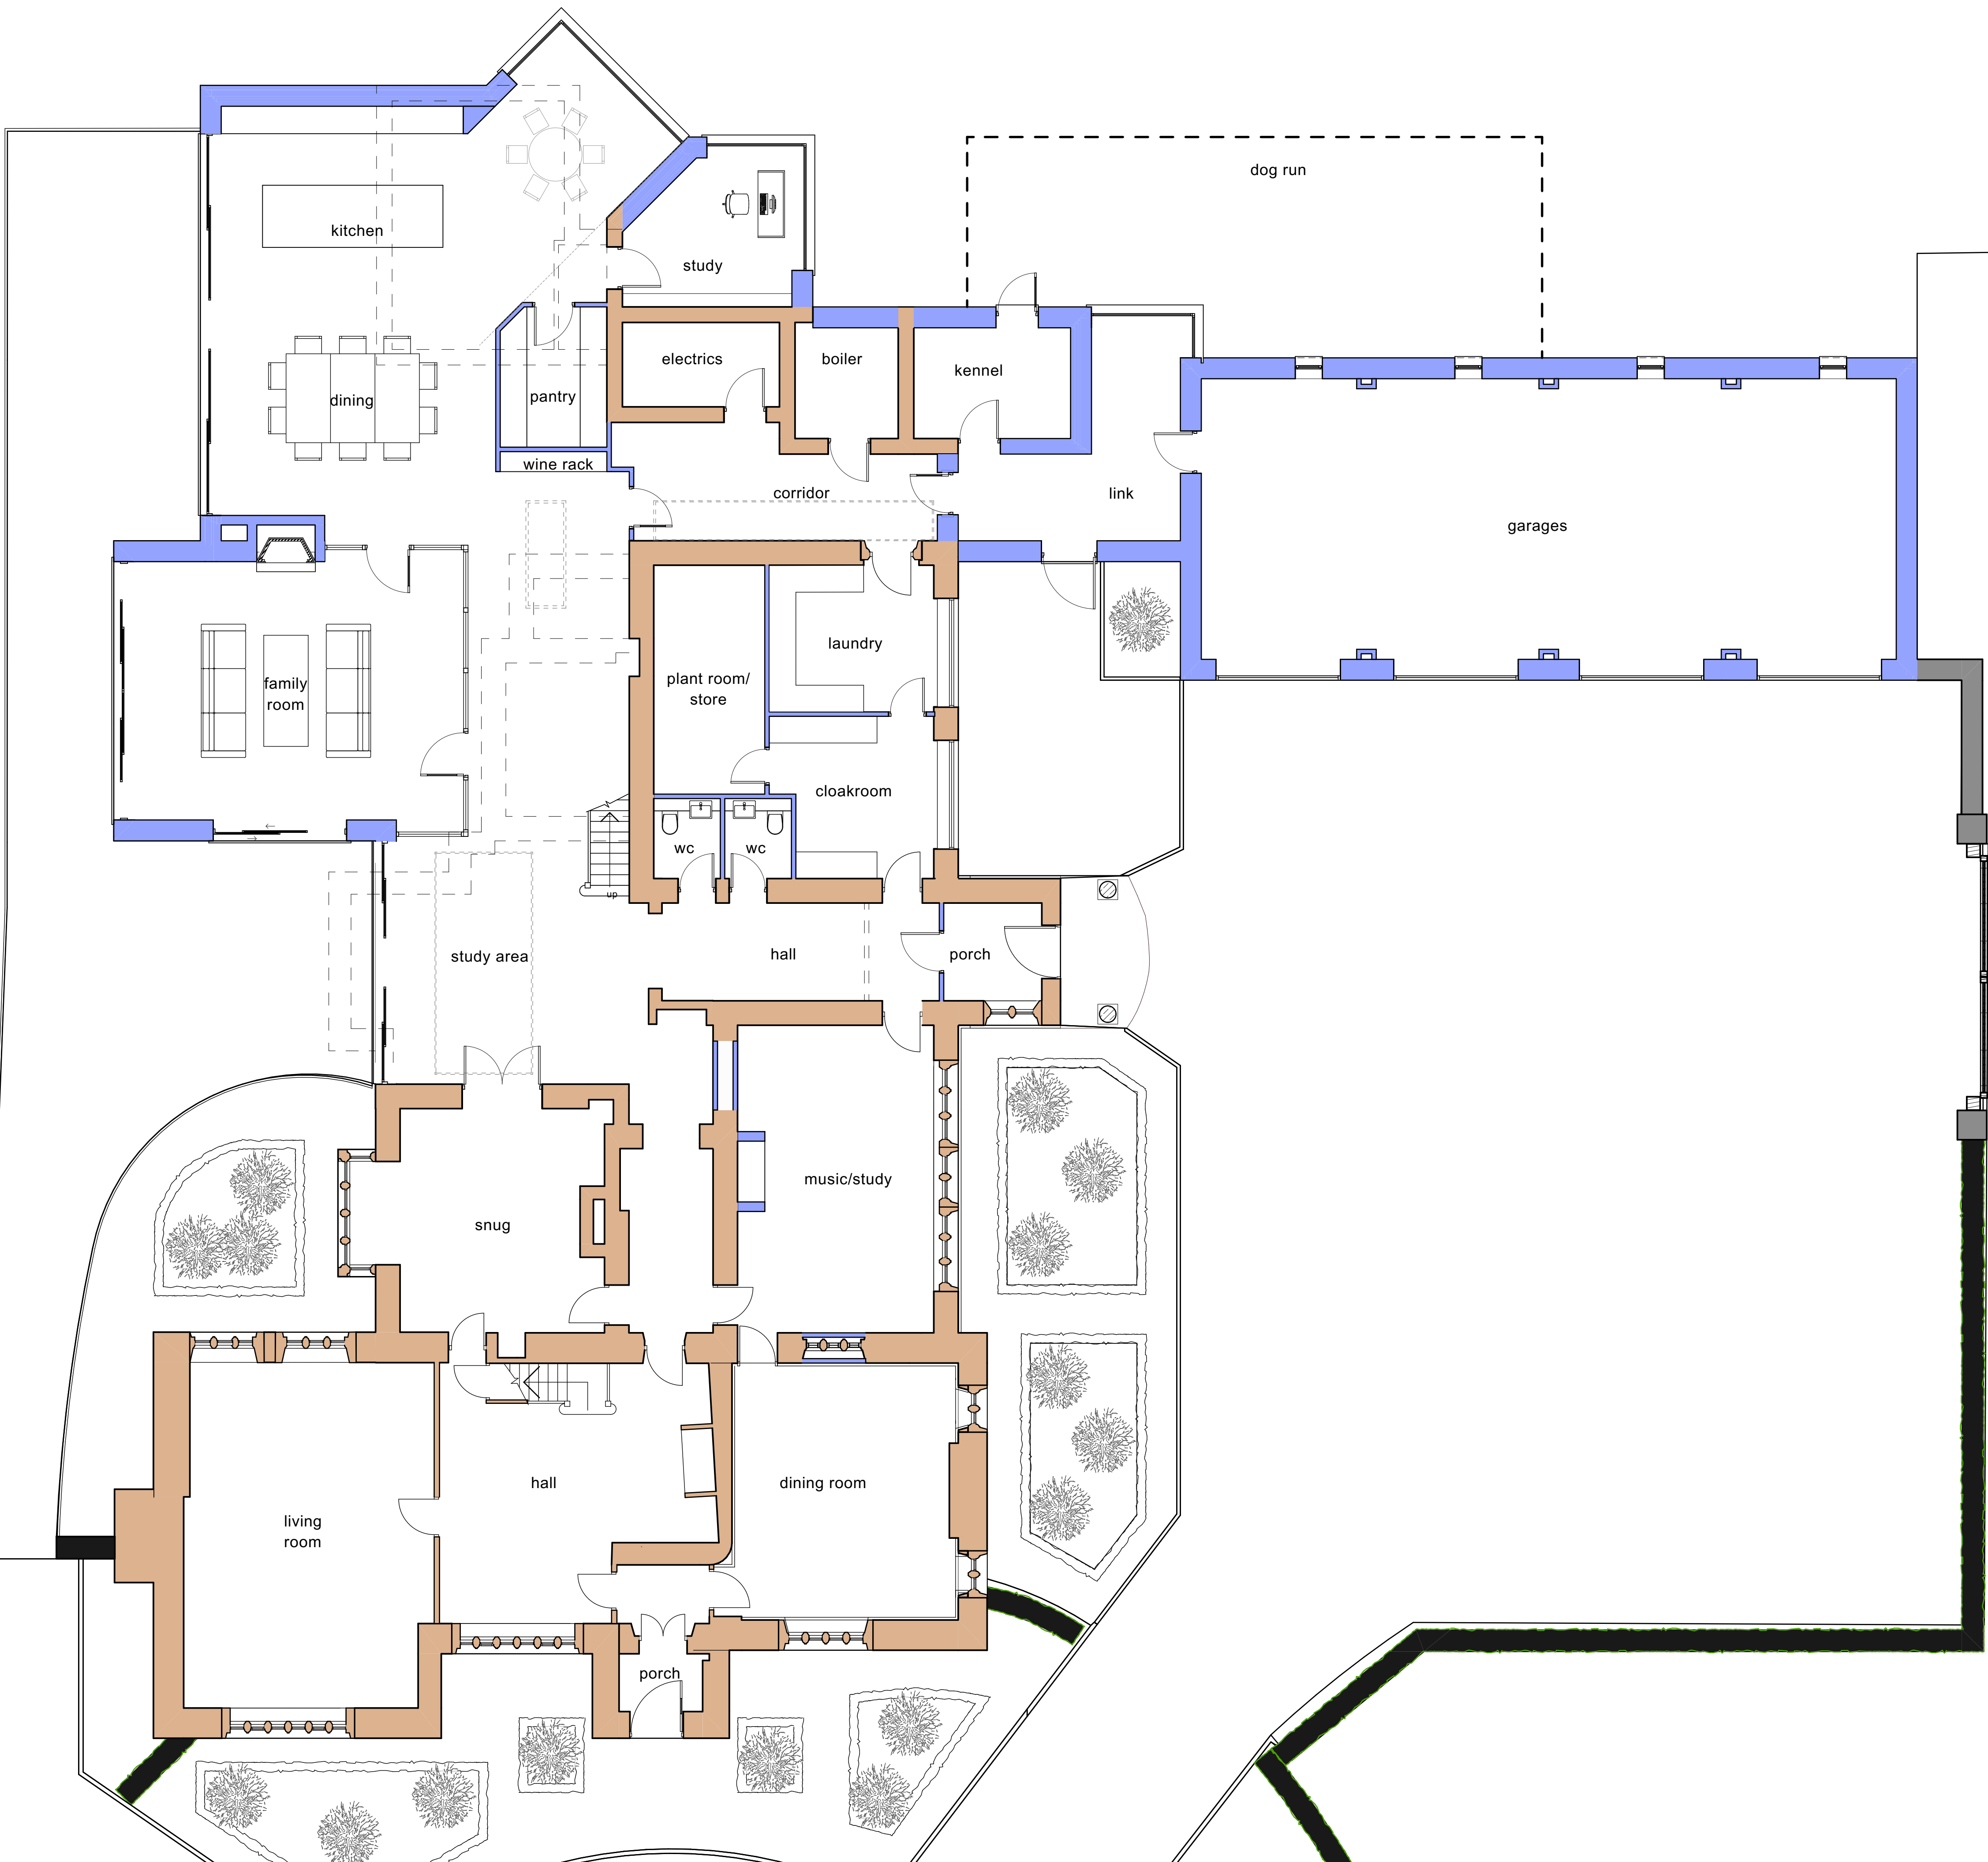

ground floor plan 1:75

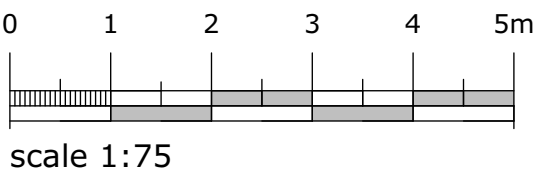

campbelldriverpartnership
architects

client: belmore holdings


project: oxendale hall


osbaldeston lane blackburn

sheet: proposed ground floor plan - option 4


job no: 18.180 dwg no: 014 E

scale: 1:75 @ A1
date: 31.10.18
drawn: dh
capricorn park
blackwater road
blackburn bb1 5qr
t: 01254 297700
e: design@cdparchitects.co.uk

 

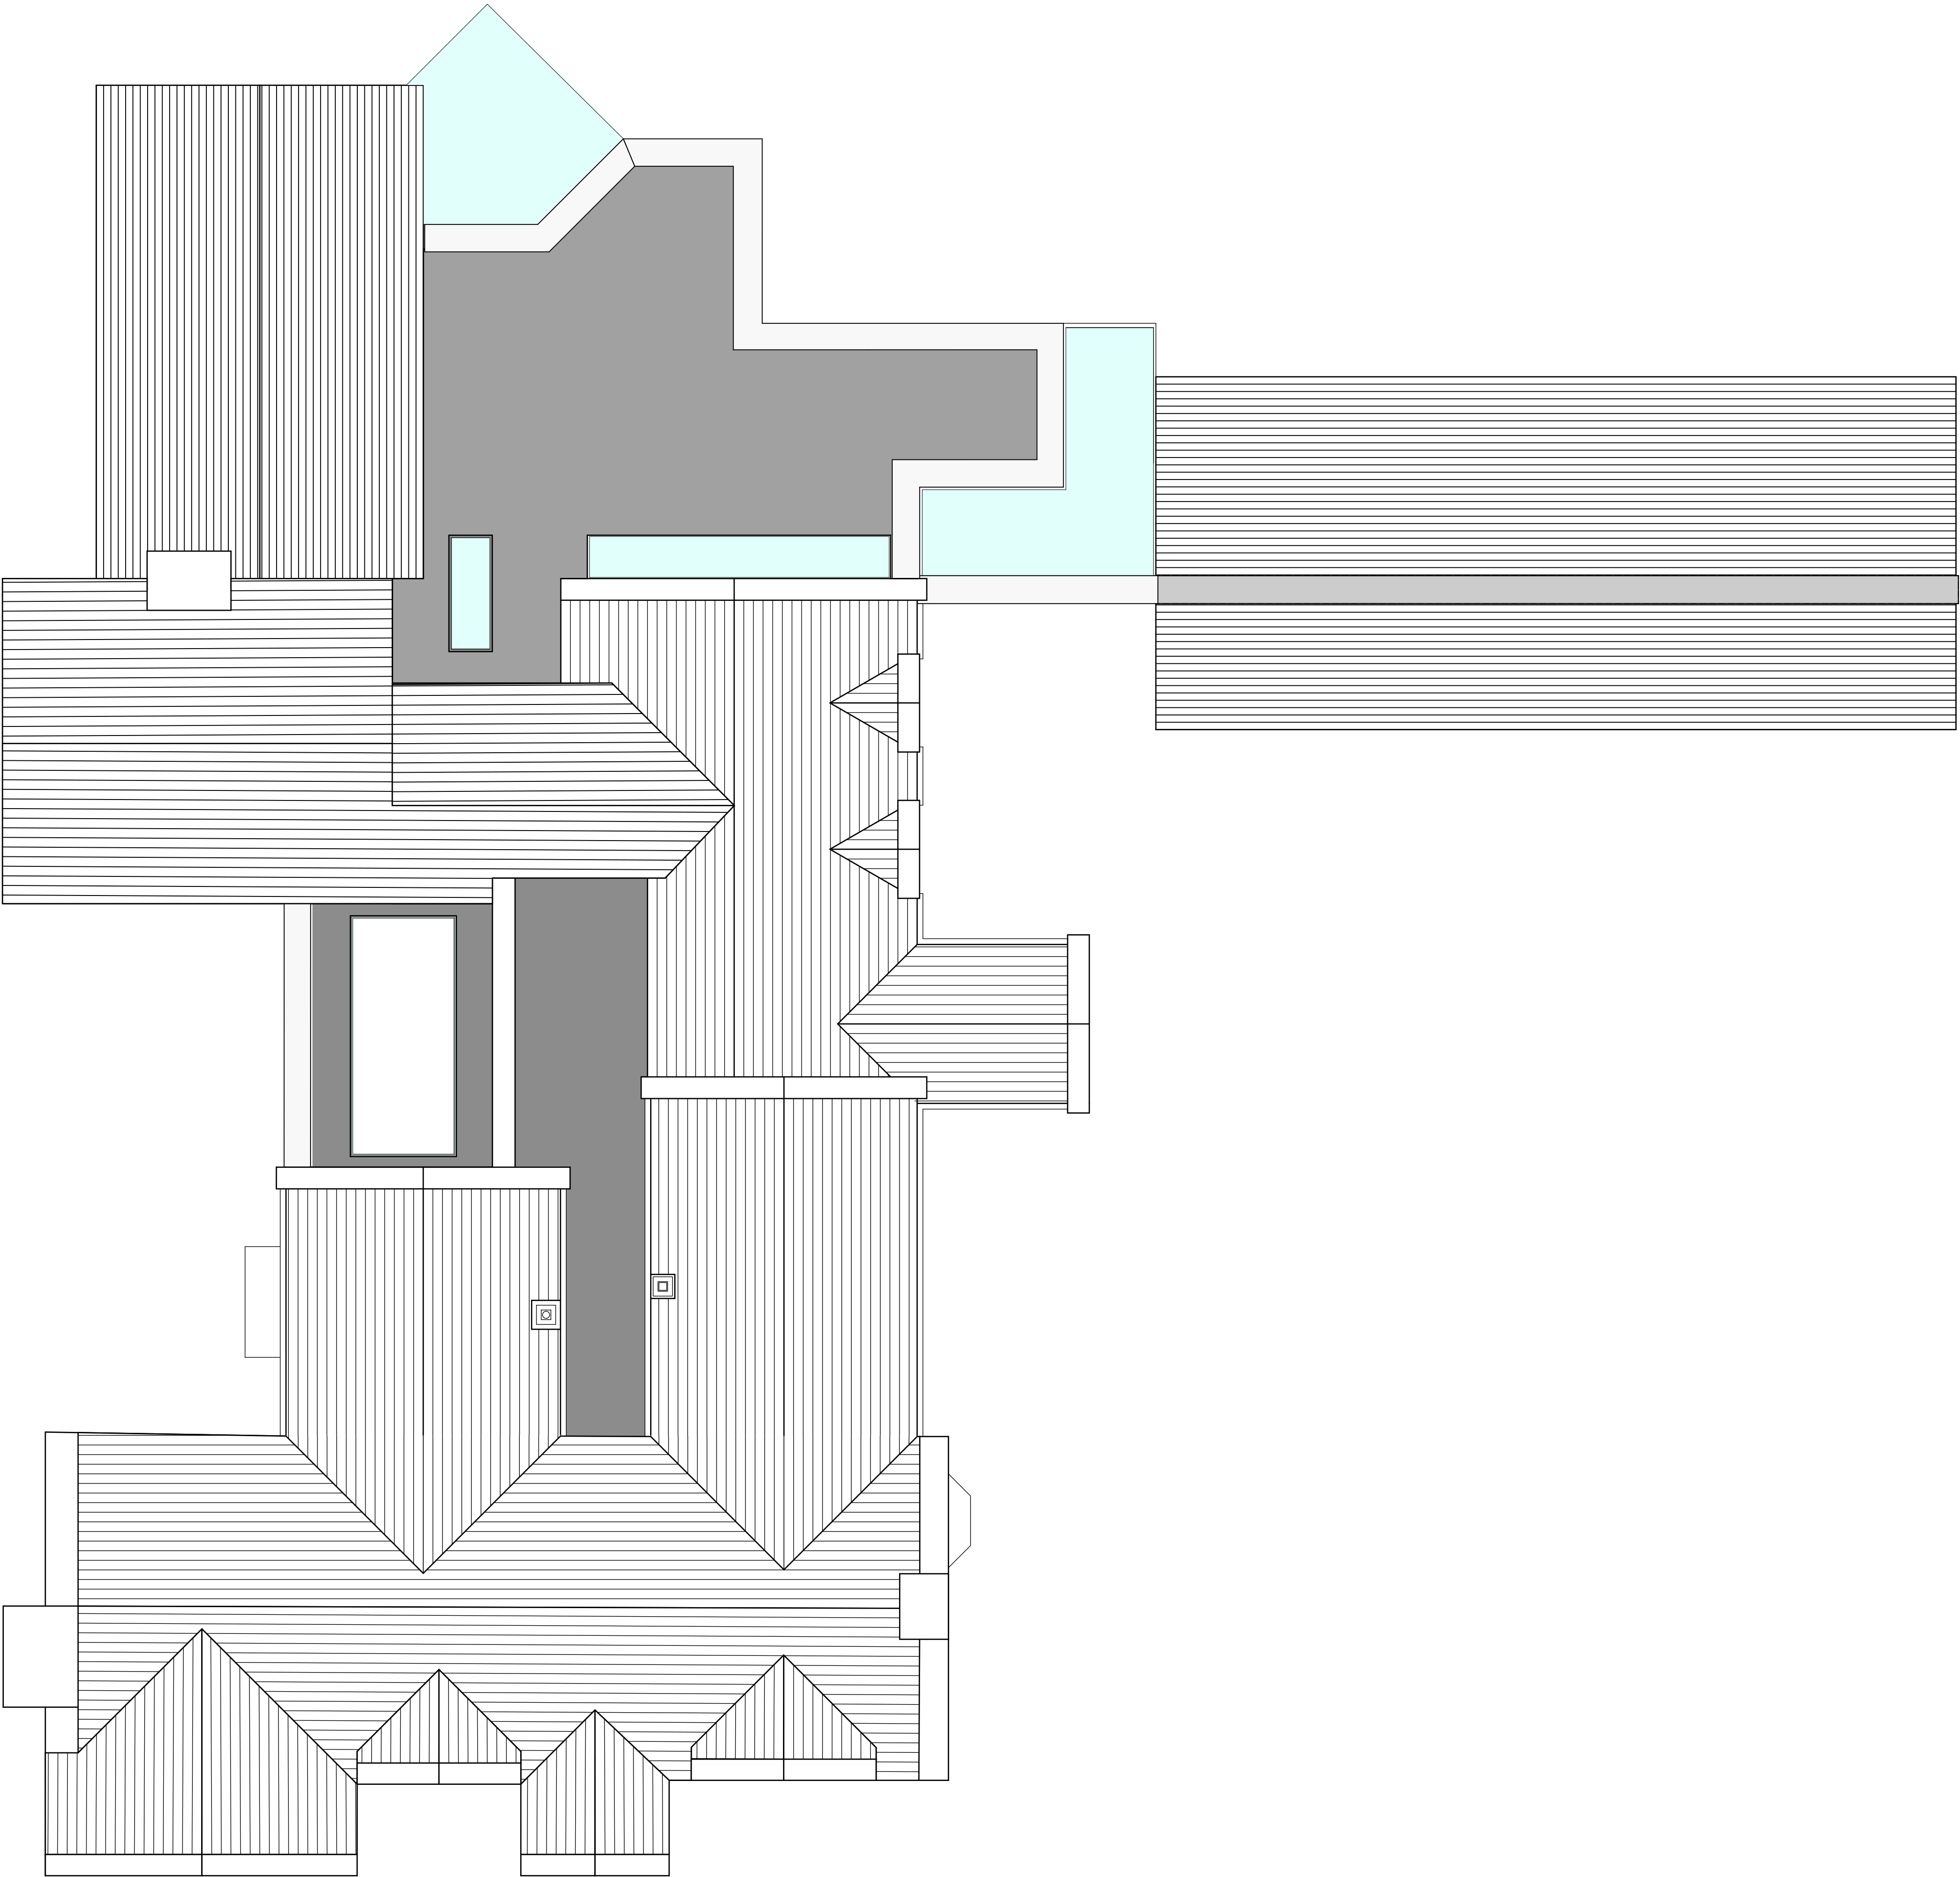

roof plan 1:75

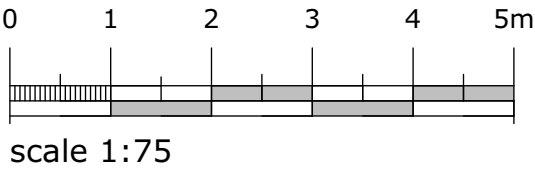

campbelldriverpartnership
architects

client: belmore holdings

project: **oxendale hall**
osbaldeston lane blackburn

sheet: proposed roof plan - option 4

job no:	18.180	dwg no:	021	A
---------	--------	---------	-----	---

scale: 1:75 @ A1
date: 02.01.20
drawn: dh
capricorn park
blackwater road
blackburn bb1 5qr
t: 01254 297700
e: design@cdparchitects.co.uk




west elevation 1:100




south elevation 1:100



east elevation 1:100

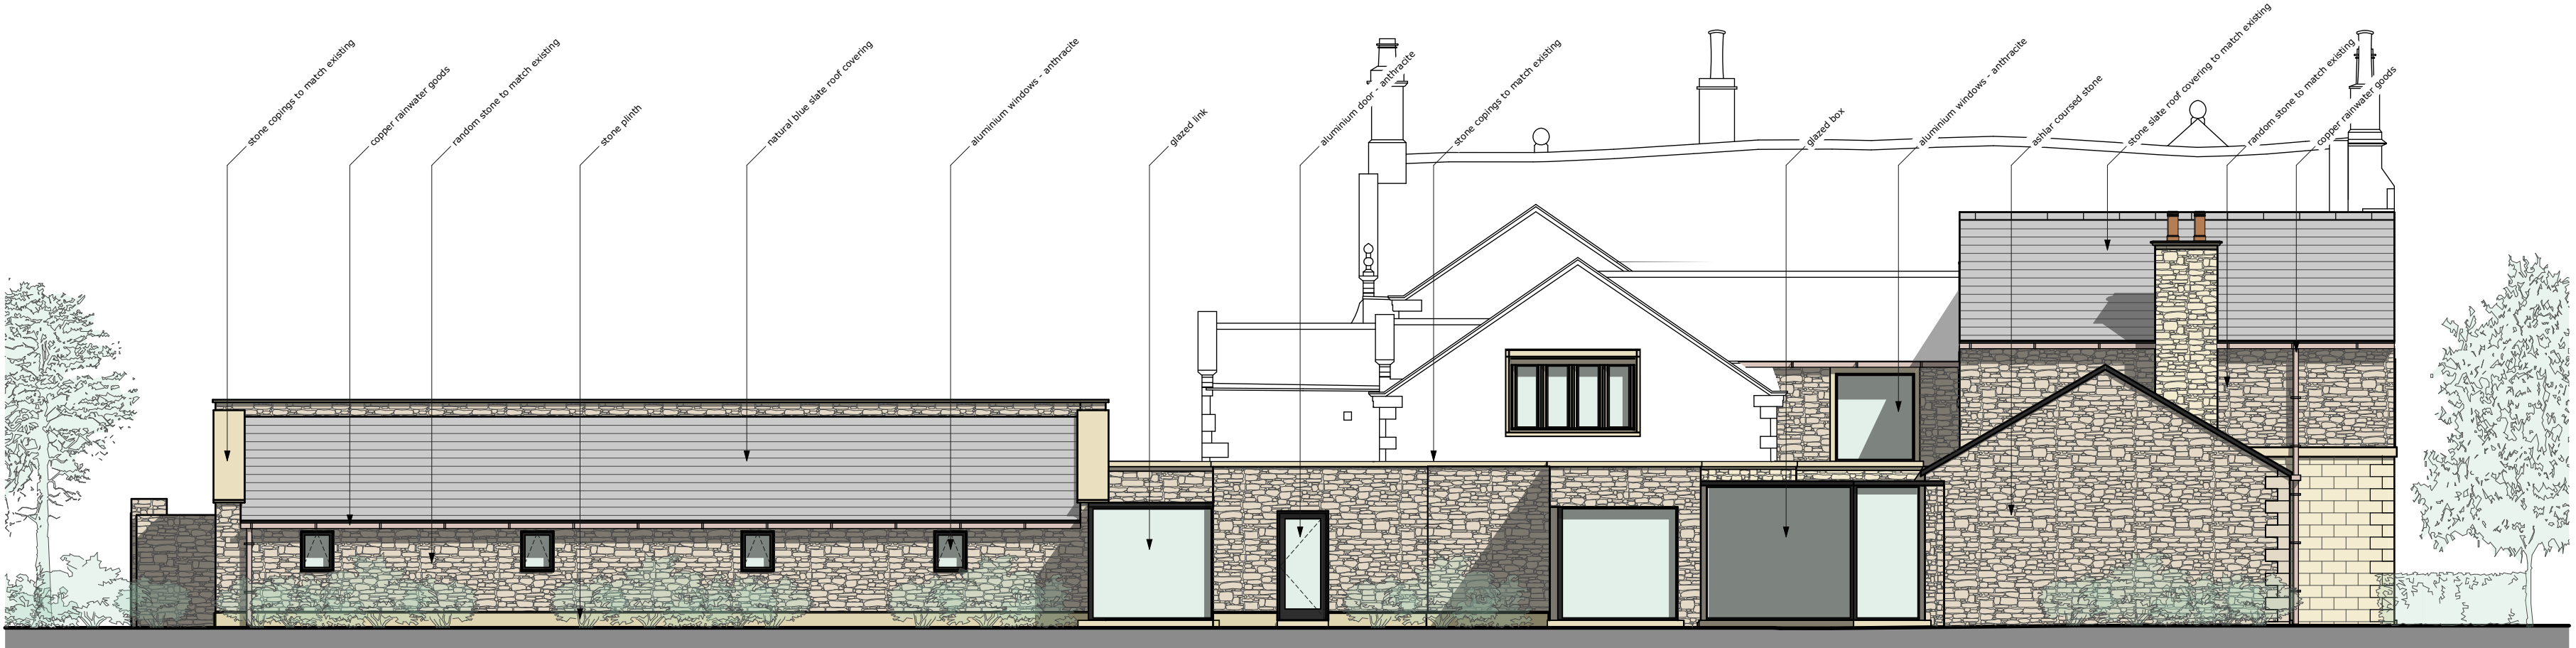

north elevation 1:100

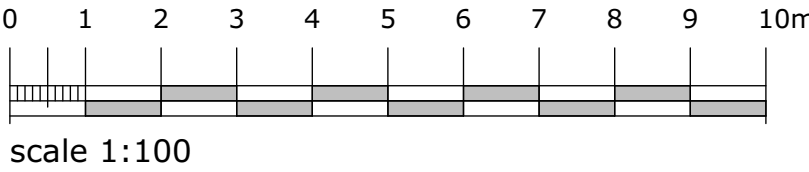

campbelldriverpartnership
architects

client: belmore holdings

project: oxendale hall

osbaldeston lane blackburn

sheet: proposed elevations

job no:	18.180	dwg no:	002	F
---------	--------	---------	-----	---

scale: 1:100 @ A1

date: 15.10.18

drawn: sr

capricorn park
blackwater road
blackburn bb1 5qr
t: 01254 297700
e: design@cdpartnerships.co.uk