


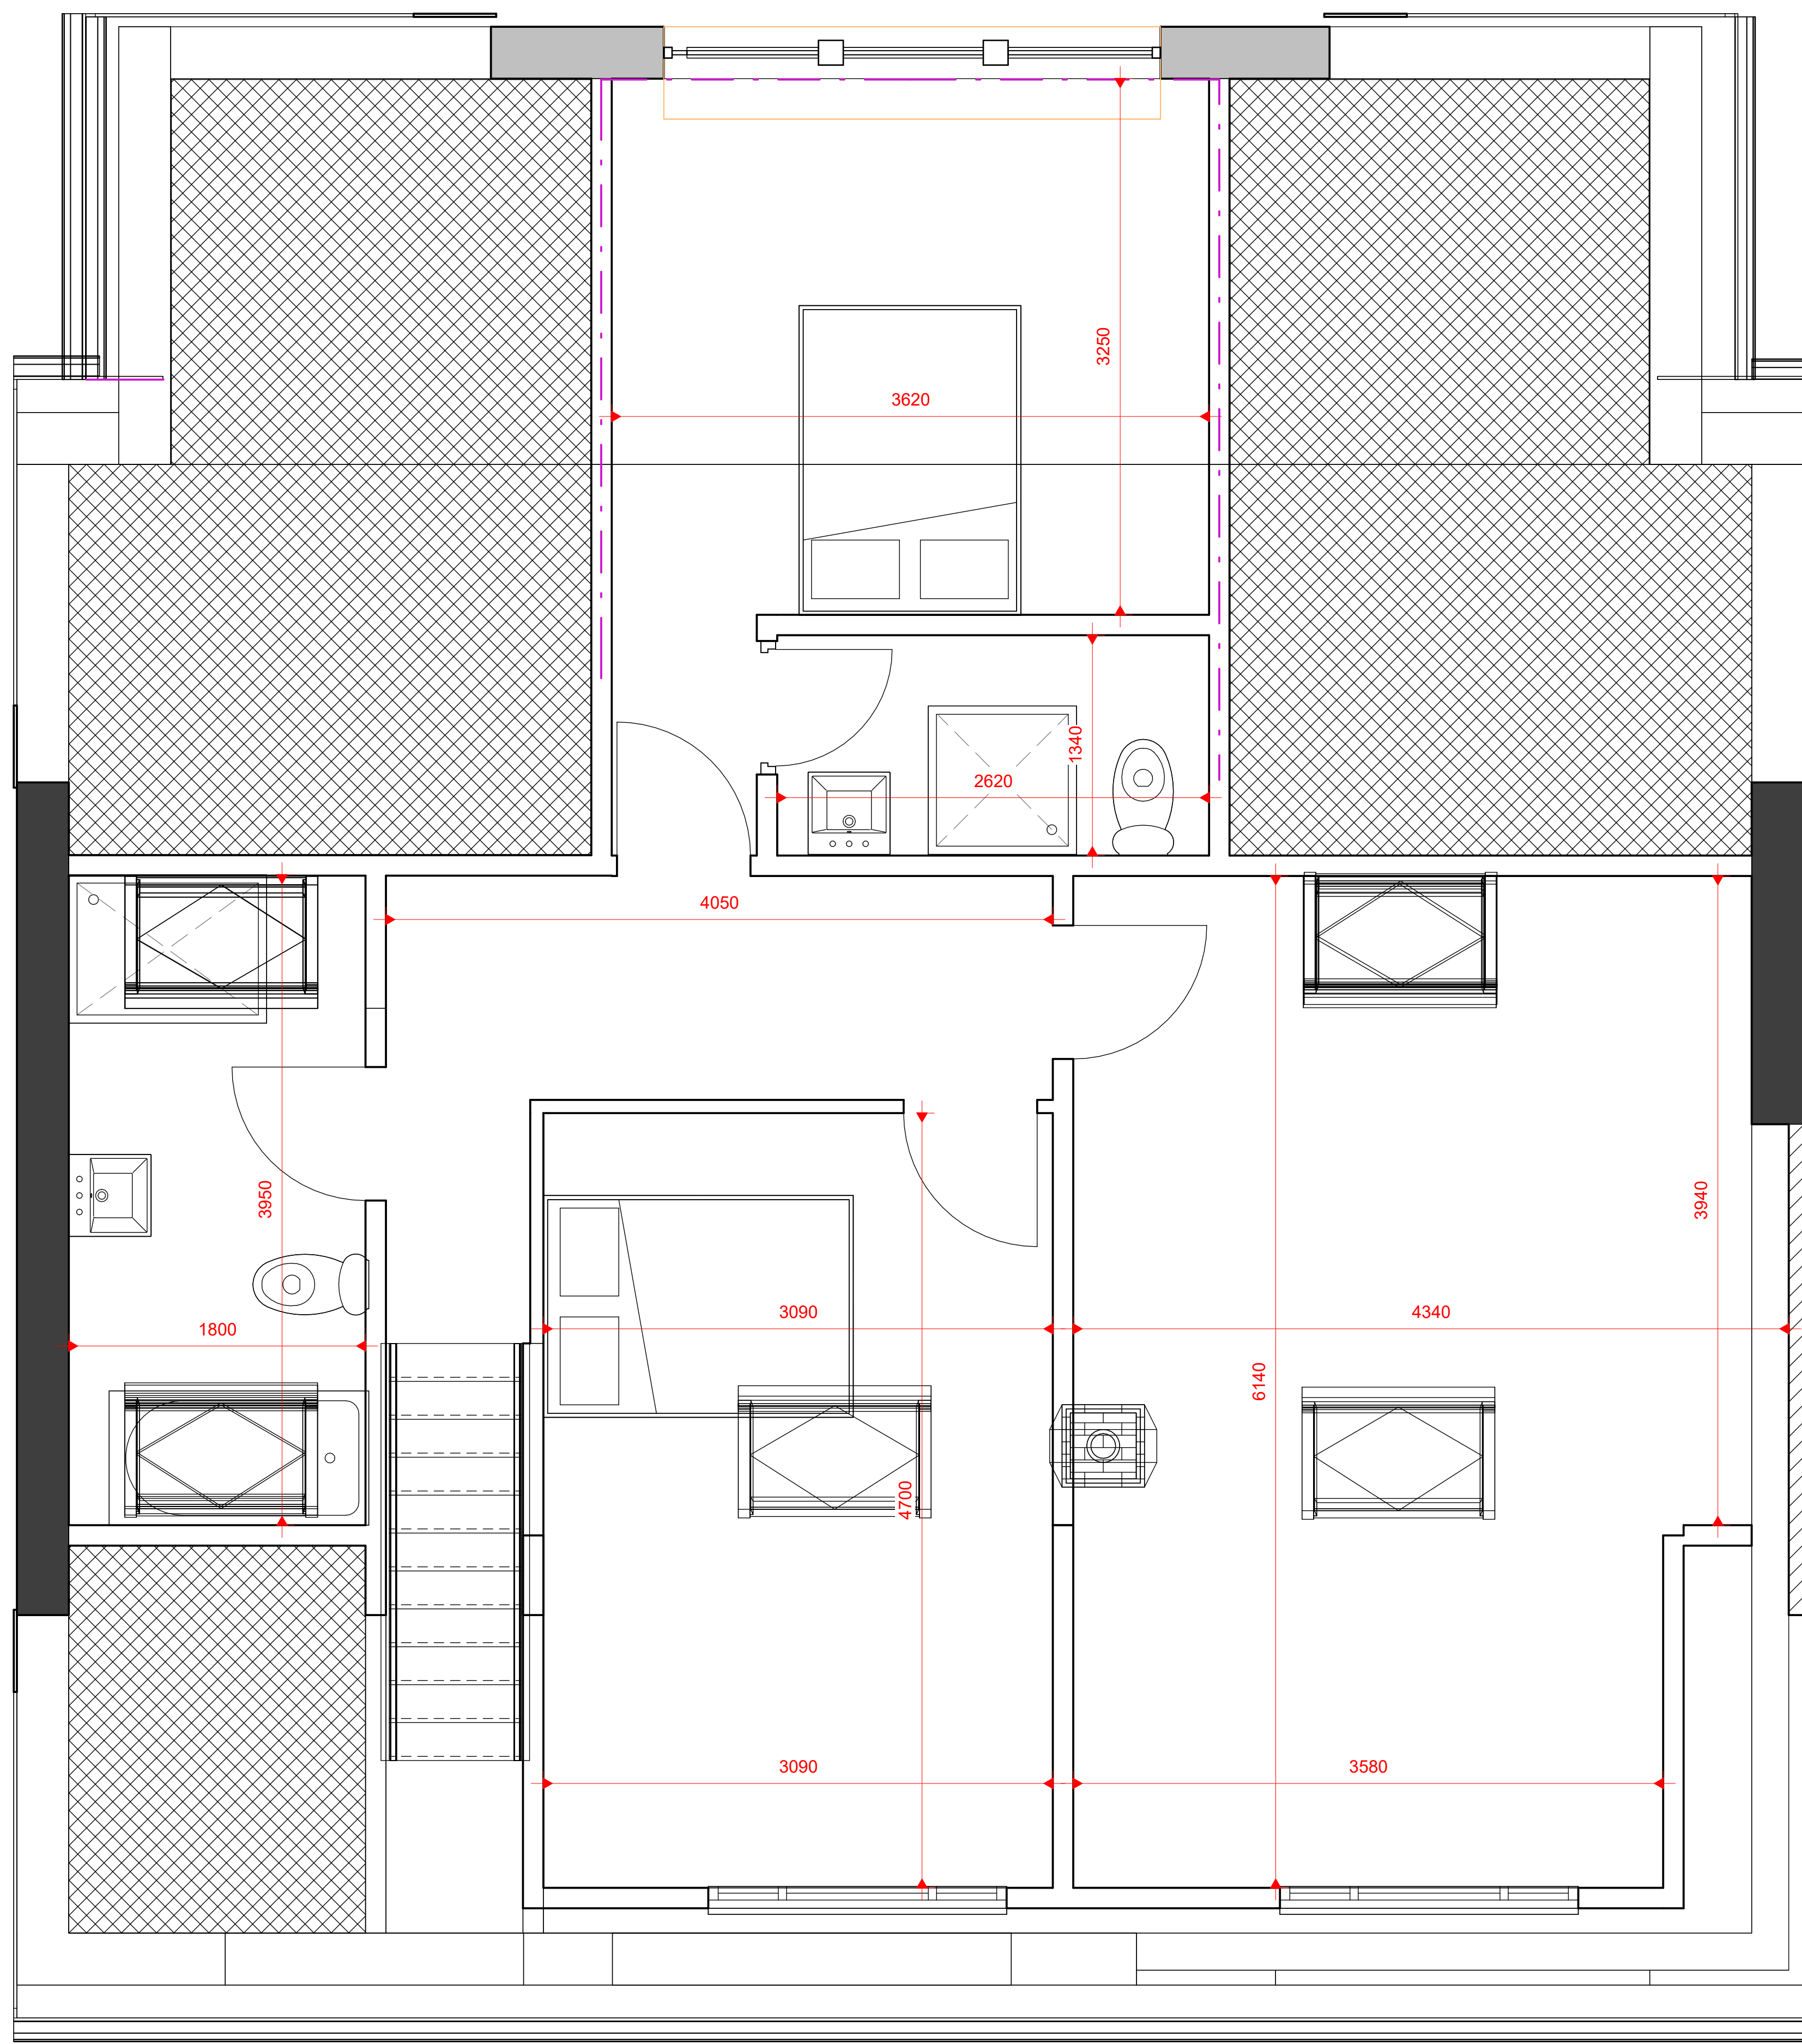

1 PROPOSED FIRST FLOOR  
1 : 25

Peter Hitchen  
Architects

Marathon House  
The Sidings Business Park  
Whalley, BB7 9SE

01254 823 885

www.peterhitchenarchitects.co.uk

NOTES:

| No. | Description | Date |
|-----|-------------|------|
|     |             |      |
|     |             |      |
CLIENT: Mrs Caroline Walsh  
8 Hillcrest Road  
Langho  
Lancashire  
BB6 8EP

PROJECT: Proposed Alterations to an  
Existing Dwelling including  
A new Front Dormer and a  
Two Storey Rear Extension.

SHEET:  
**PROPOSED FIRST  
FLOOR PLANS**

|                |            |
|----------------|------------|
| Project number | PHA/722    |
| Date           | 21/11/2022 |
| Drawn by       | LW         |
| Checked by     | PH         |

**A1.5**

|            |        |
|------------|--------|
| Scale      | 1 : 25 |
| Sheet size | A1     |