




PROPOSED SOUTH VIEW



PROPOSED NORTH EAST VIEW




PROPOSED NORTH WEST

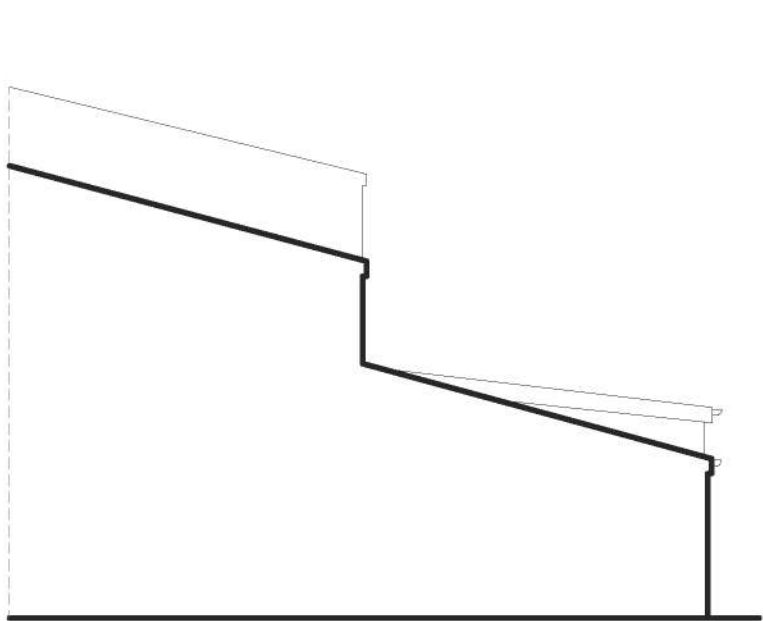


EXISTING SOUTH EAST ELEVATION  
Scale 1:100



EXISTING NORTH EAST ELEVATION  
Scale 1:100

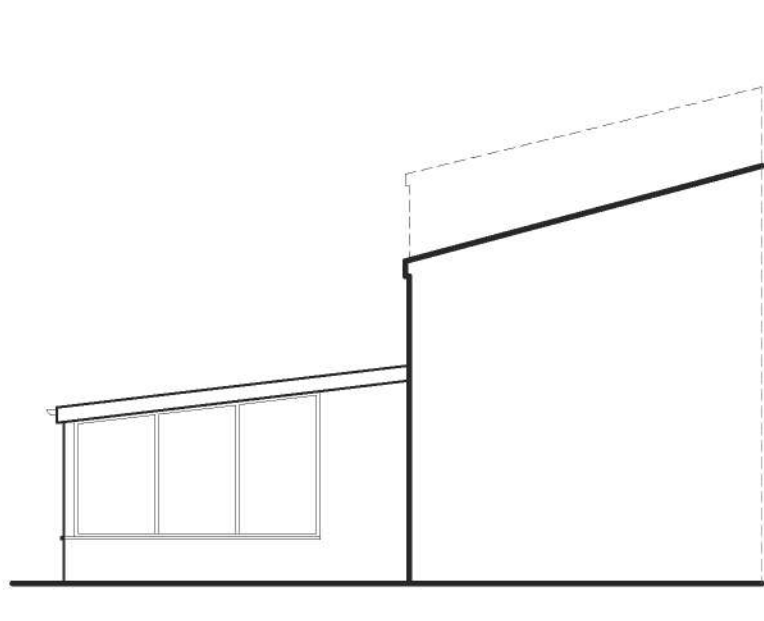


EXISTING NORTH WEST ELEVATION  
Scale 1:100

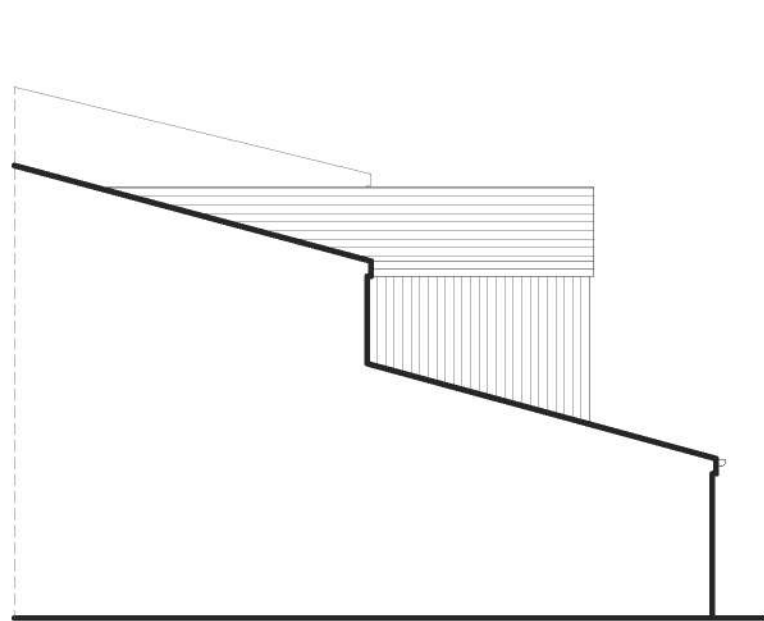

PROPOSED SOUTH EAST ELEVATION  
Scale 1:100



PROPOSED NORTH EAST ELEVATION  
Scale 1:100

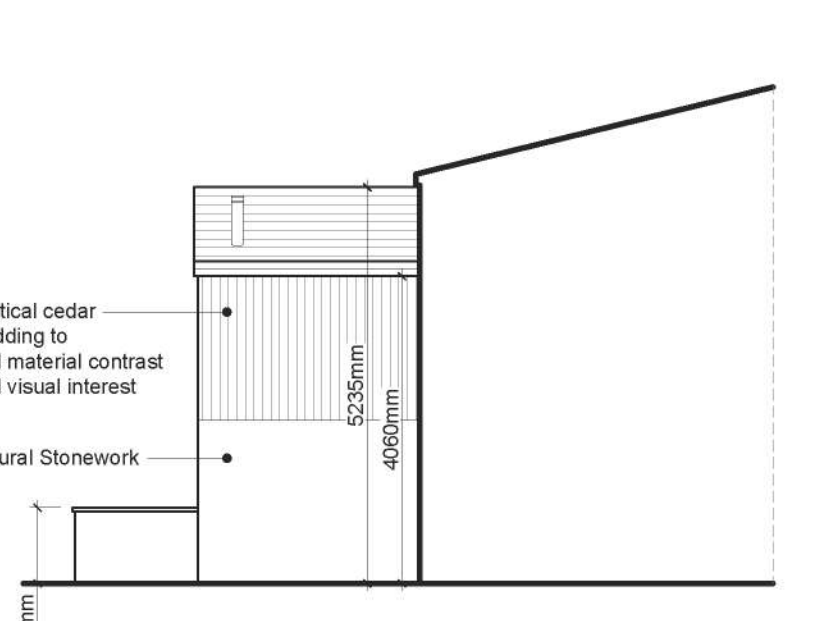

PROPOSED NORTH WEST ELEVATION  
Scale 1:100


Vertical cedar  
cladding to  
add material contrast  
and visual interest

Natural Stonework


1000mm

5235mm


4060mm

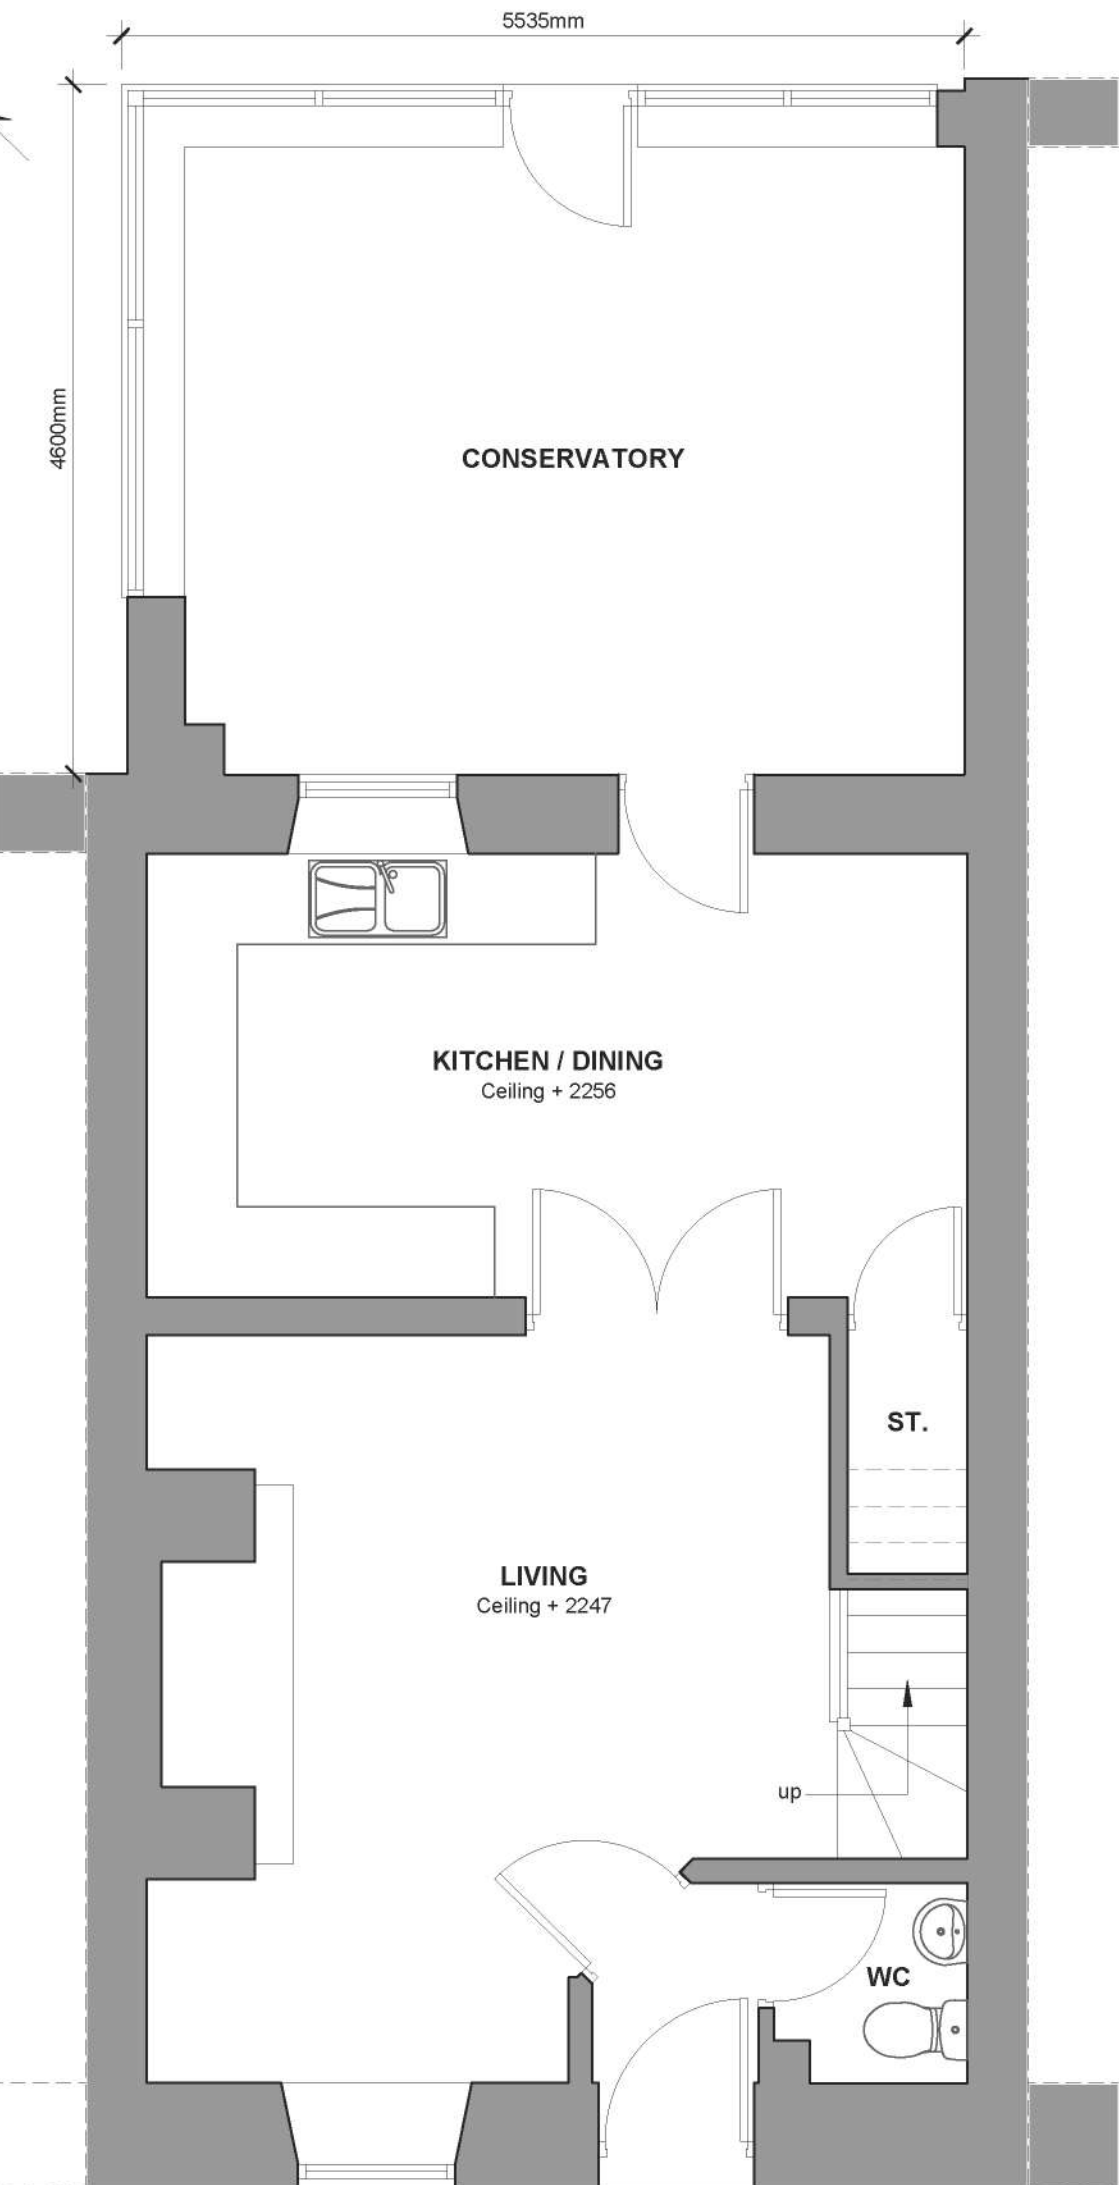


EXISTING GROUND FLOOR PLAN  
Scale 1:50

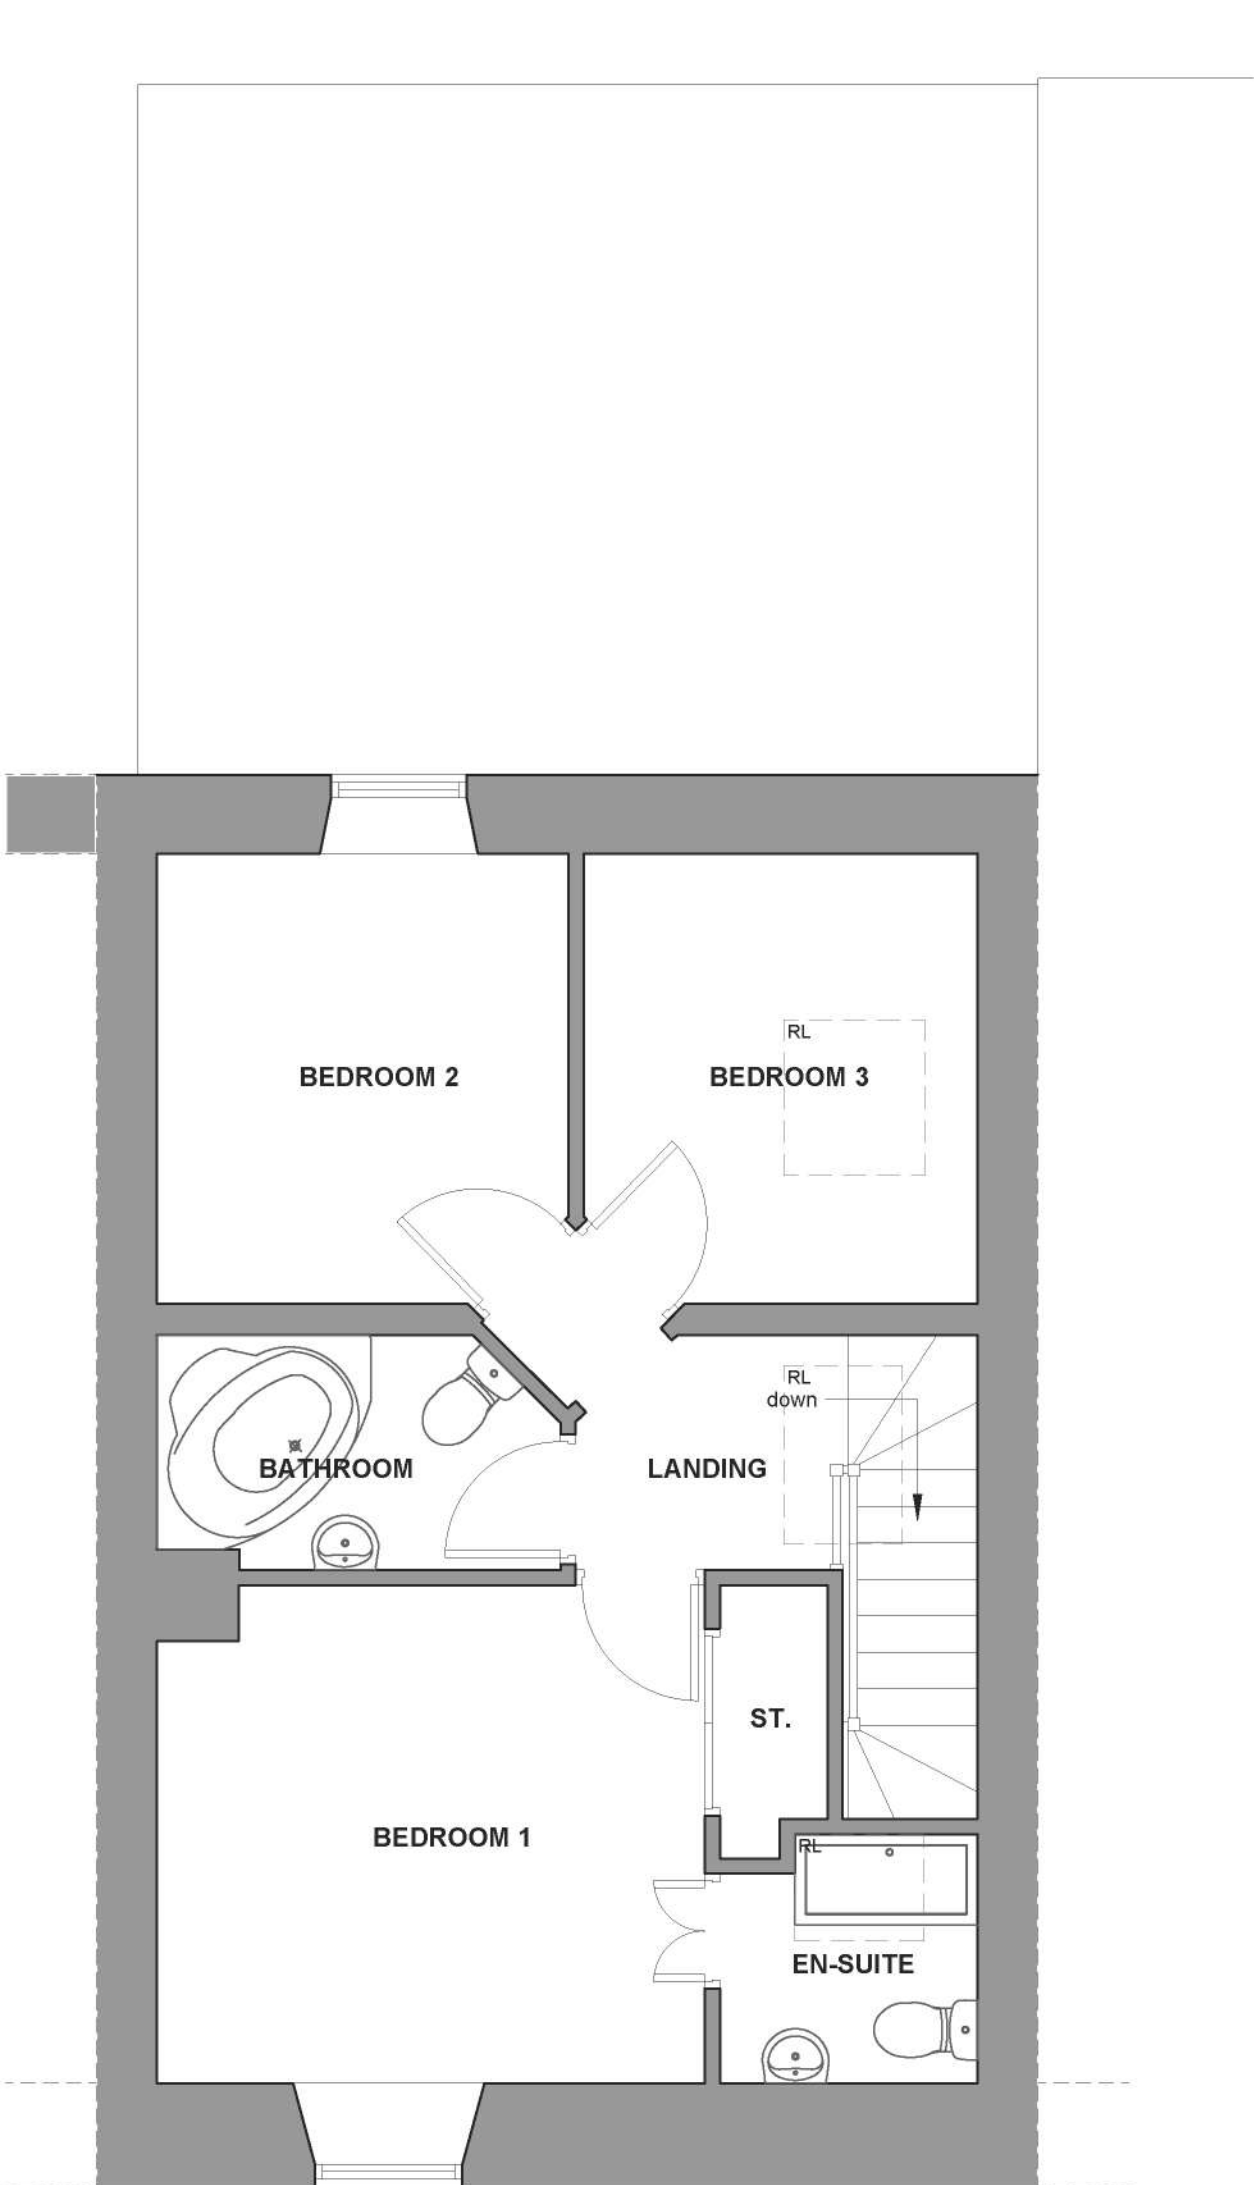

EXISTING FIRST FLOOR PLAN  
Scale 1:50

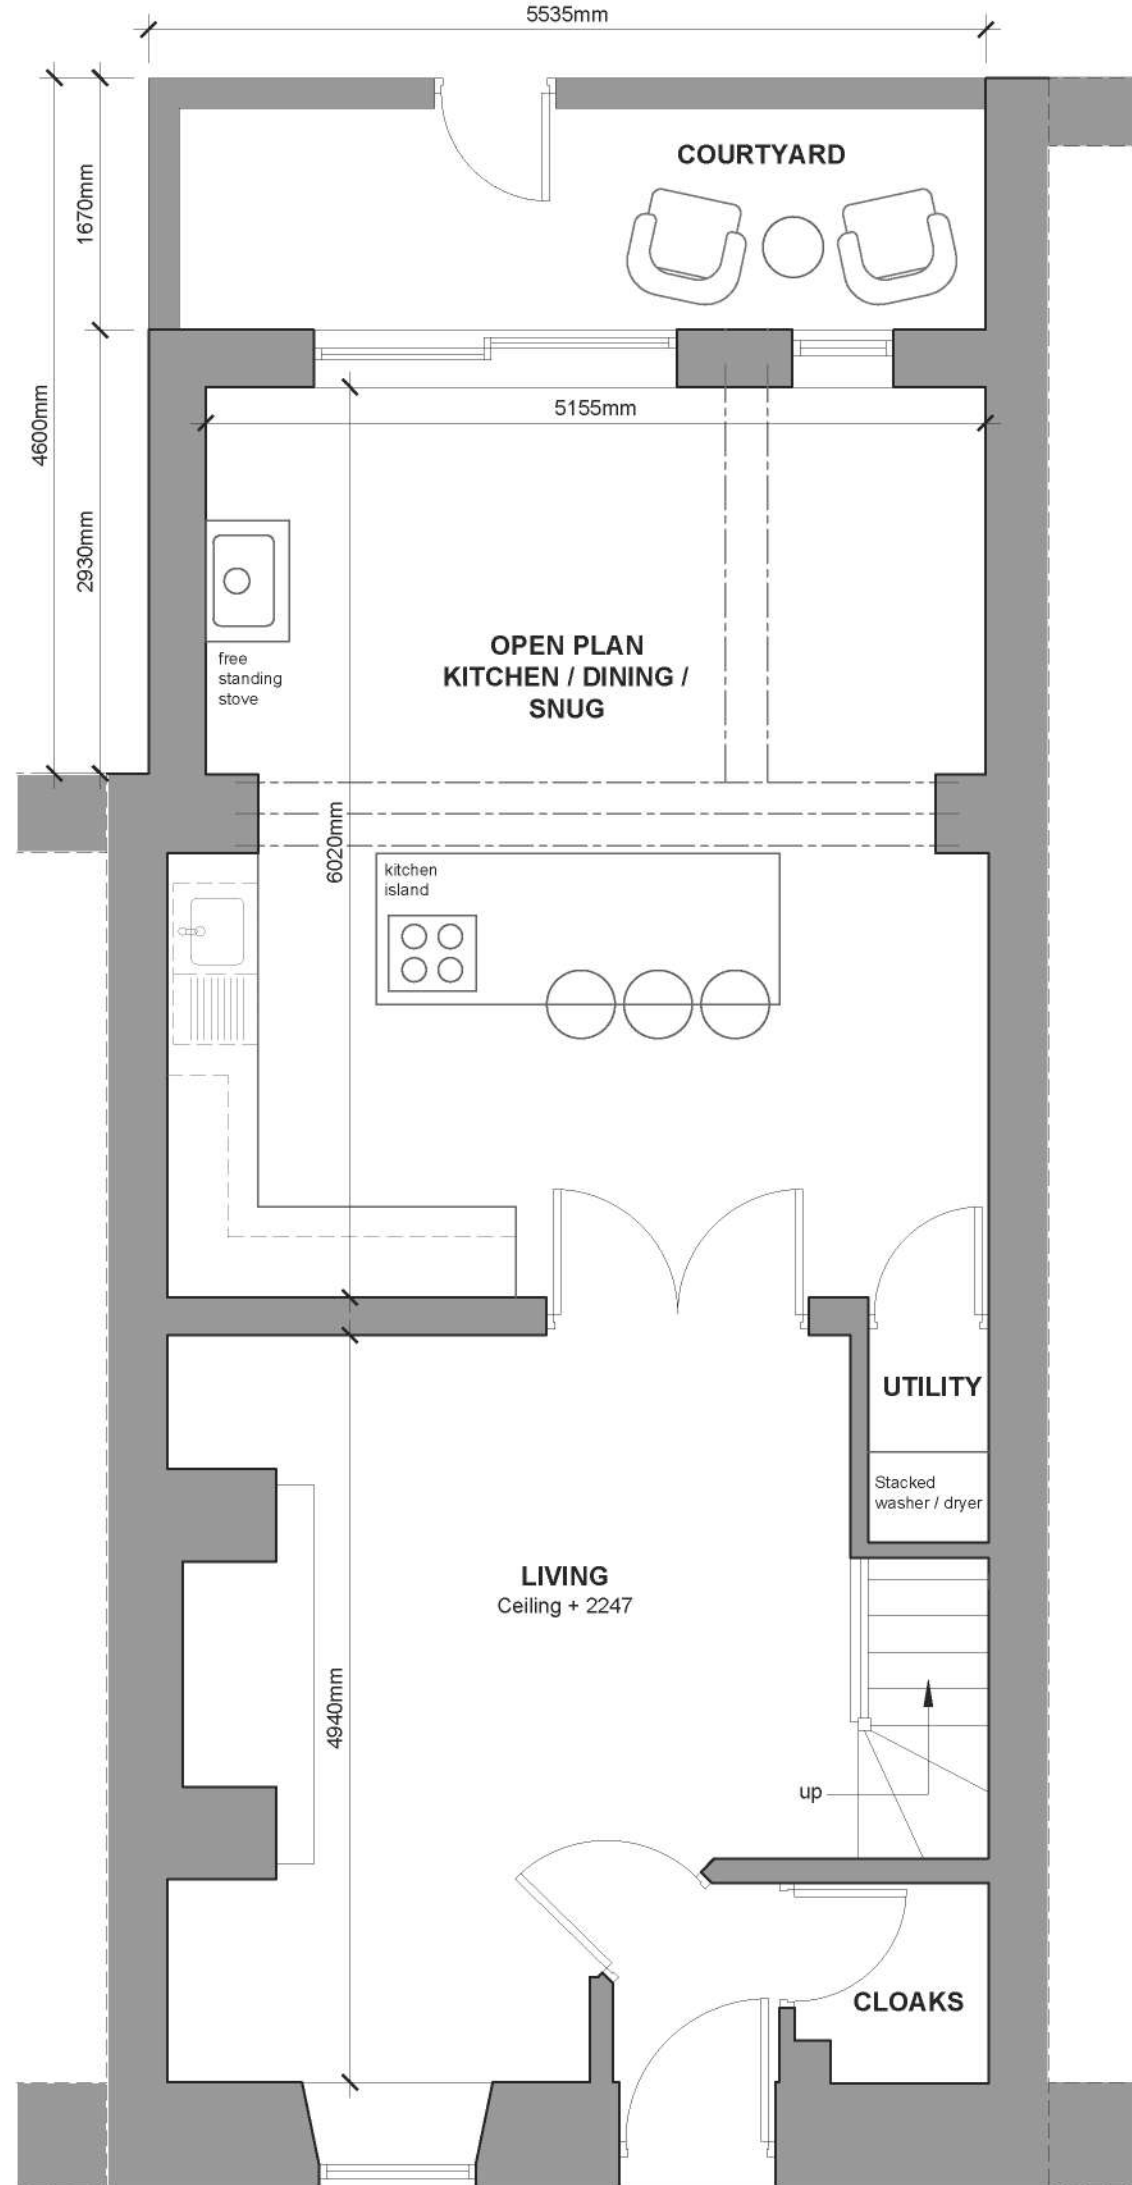

PROPOSED GROUND FLOOR PLAN  
Scale 1:50

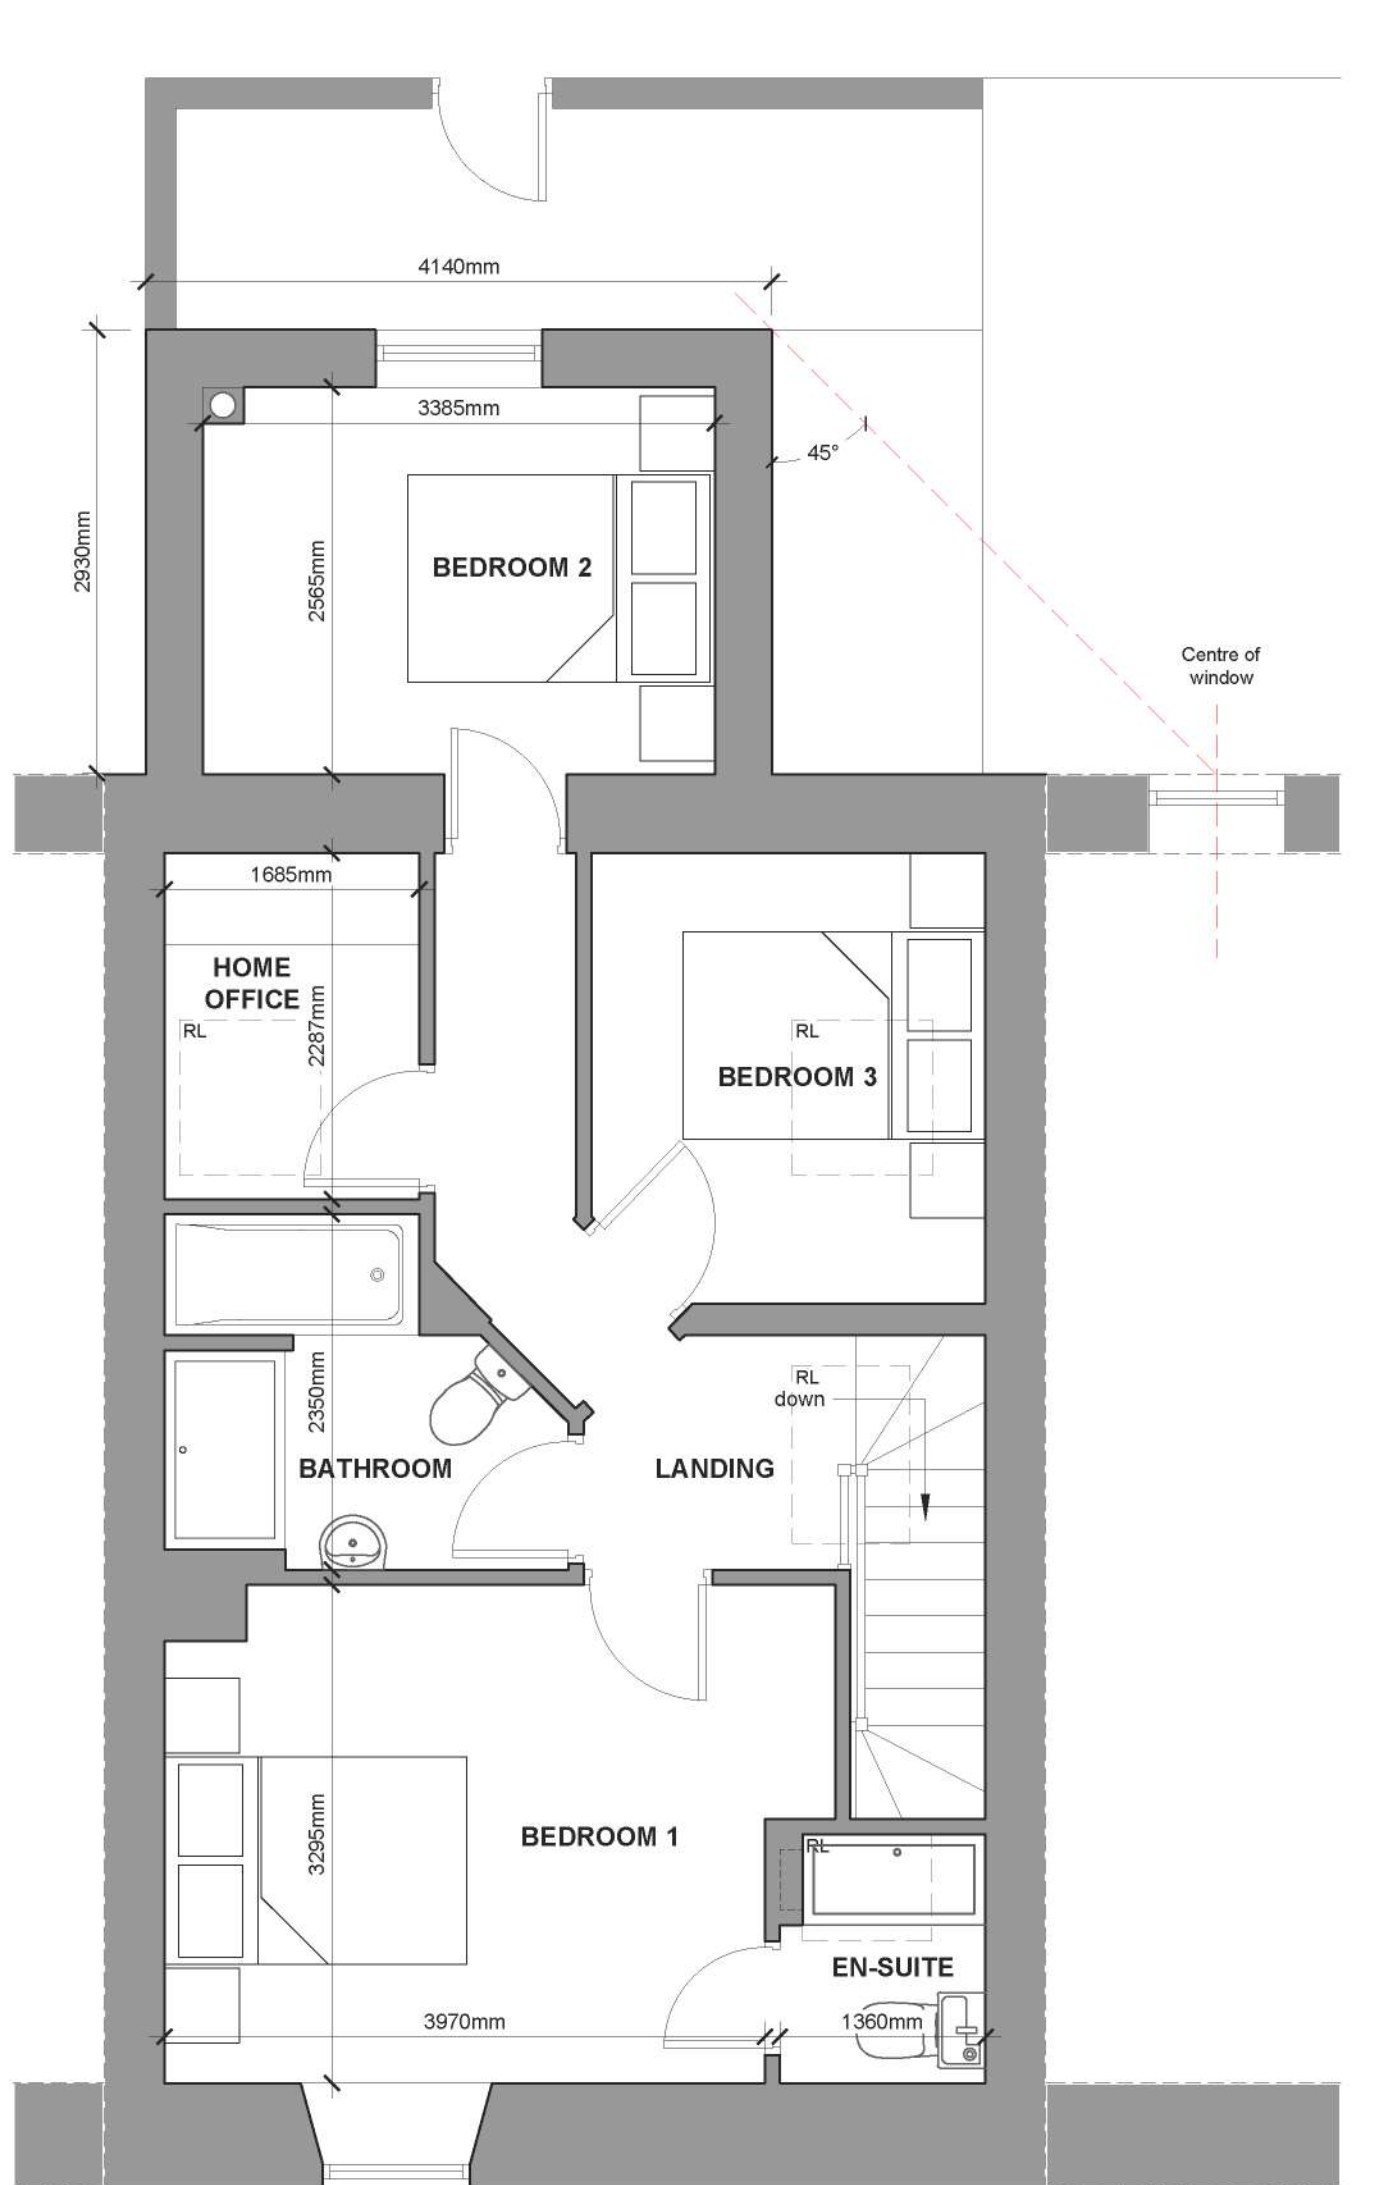

PROPOSED FIRST FLOOR PLAN  
Scale 1:50