



	Area (m <sup>2</sup> )	(ft <sup>2</sup> )
GF	192	2067
FF	67	720
Total	<b>259</b>	<b>2788</b>

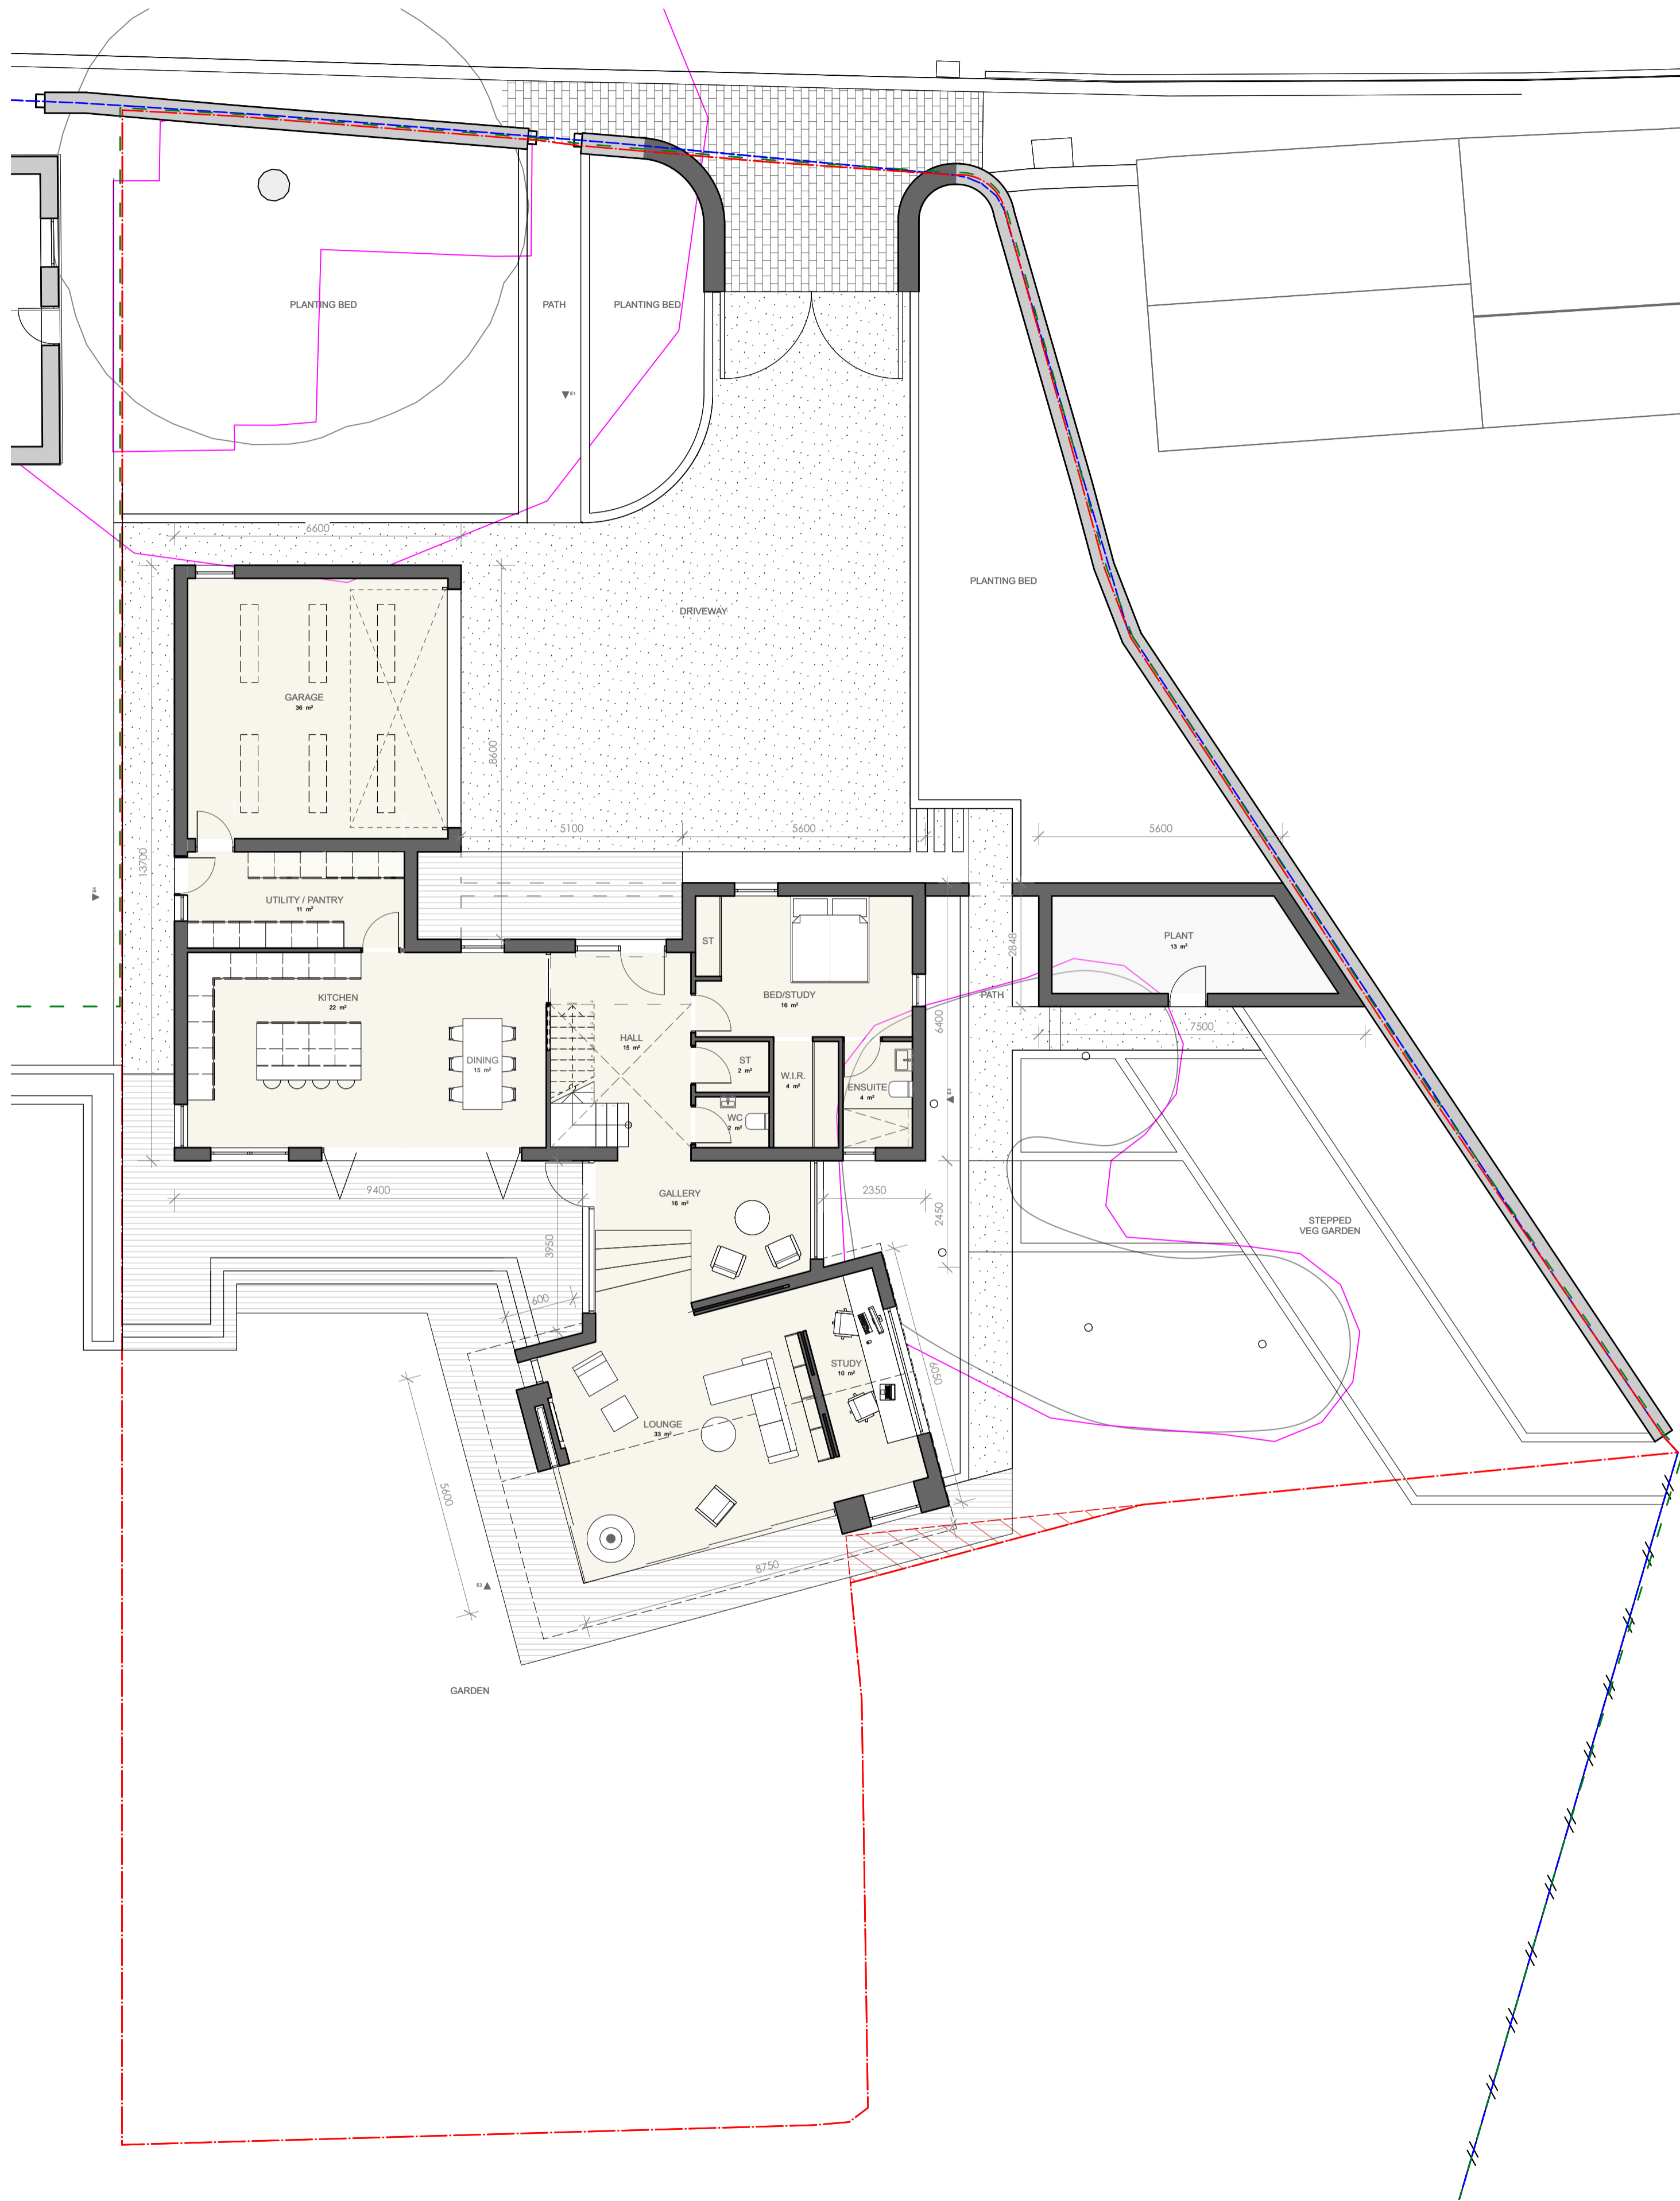

1 PROPOSED GROUND FLOOR PLAN  
Scale: 1:100

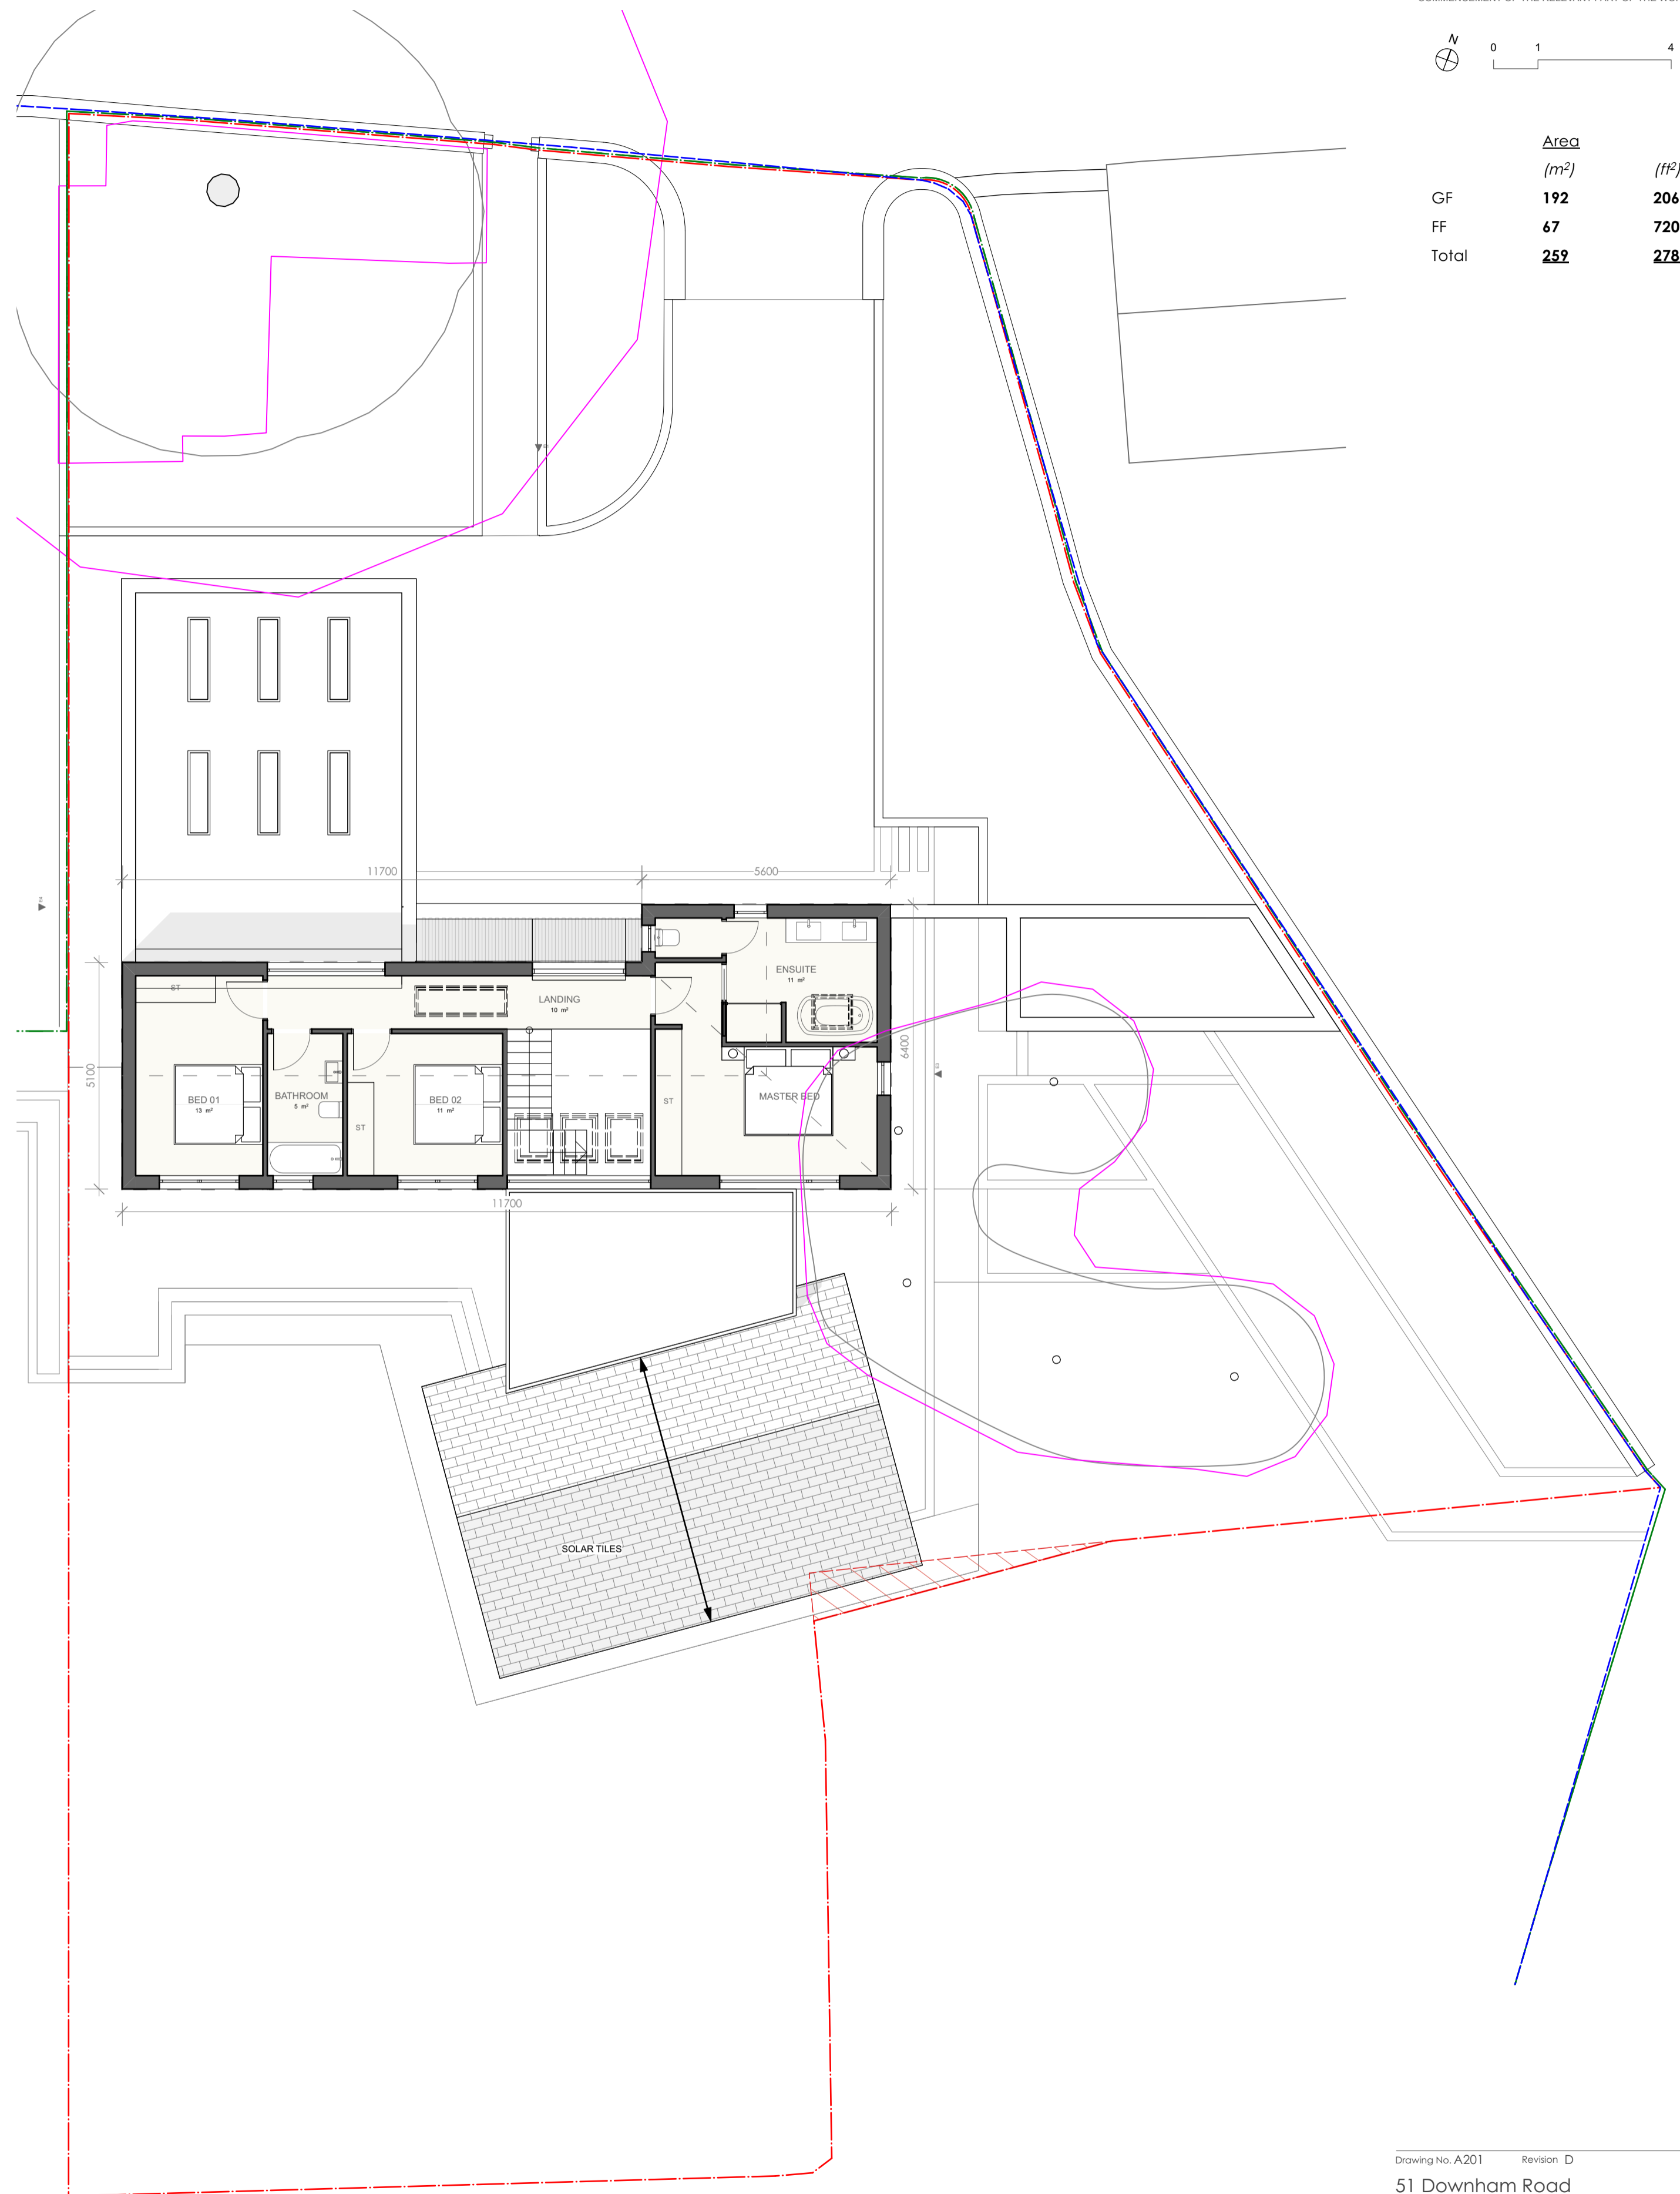

2 PROPOSED FIRST FLOOR PLAN  
Scale: 1:100