


Existing Ground Floor Plan
Scale 1:100

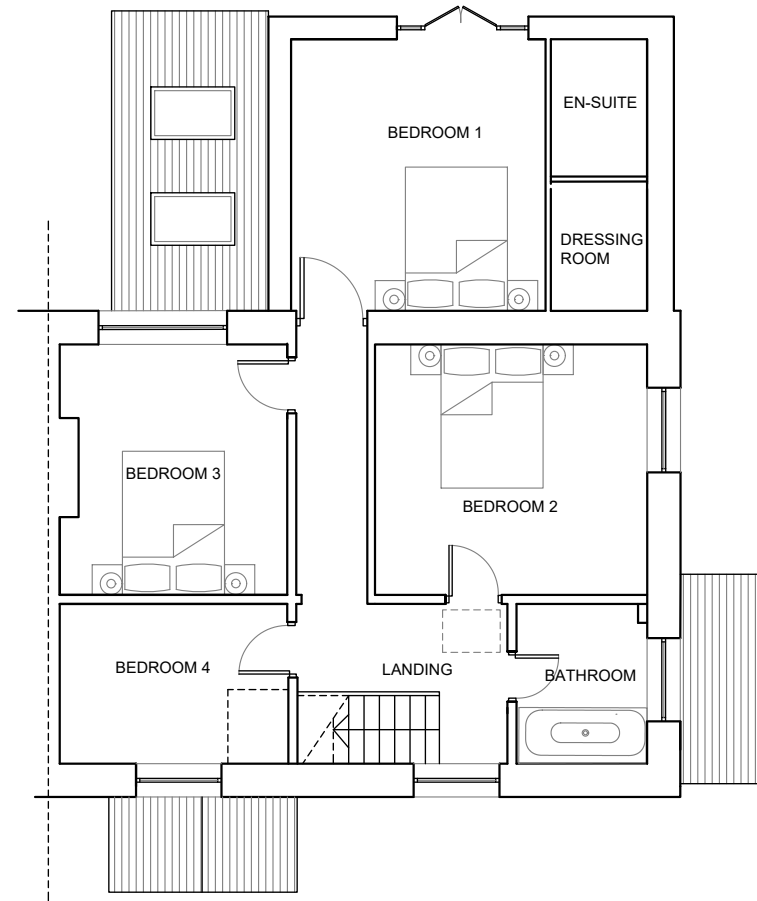

Existing First Floor Plan
Scale 1:100

DO NOT SCALE OFF THIS DRAWING EXCEPT FOR DETERMINATION OF BASIC LAYOUT - ONLY FIGURED DIMENSIONS TO BE USED; ALL DIMENSIONS TO BE CHECKED ON SITE.

ALL STRUCTURAL ELEMENTS ARE TO BE DESIGNED TO THE STRUCTURAL ENGINEER'S SPECIFICATION AND DRAWINGS.



REV

PROJECT NAME				
4 Commons Lane, Balderstone				
DRAWING NAME				
Existing Floor Plans - Ground & First Floor				
DATE	SCALE	SIZE	DWG No	REV
Nov 22	1:100	A3	03.22-EX04	-