





1:100 Scale

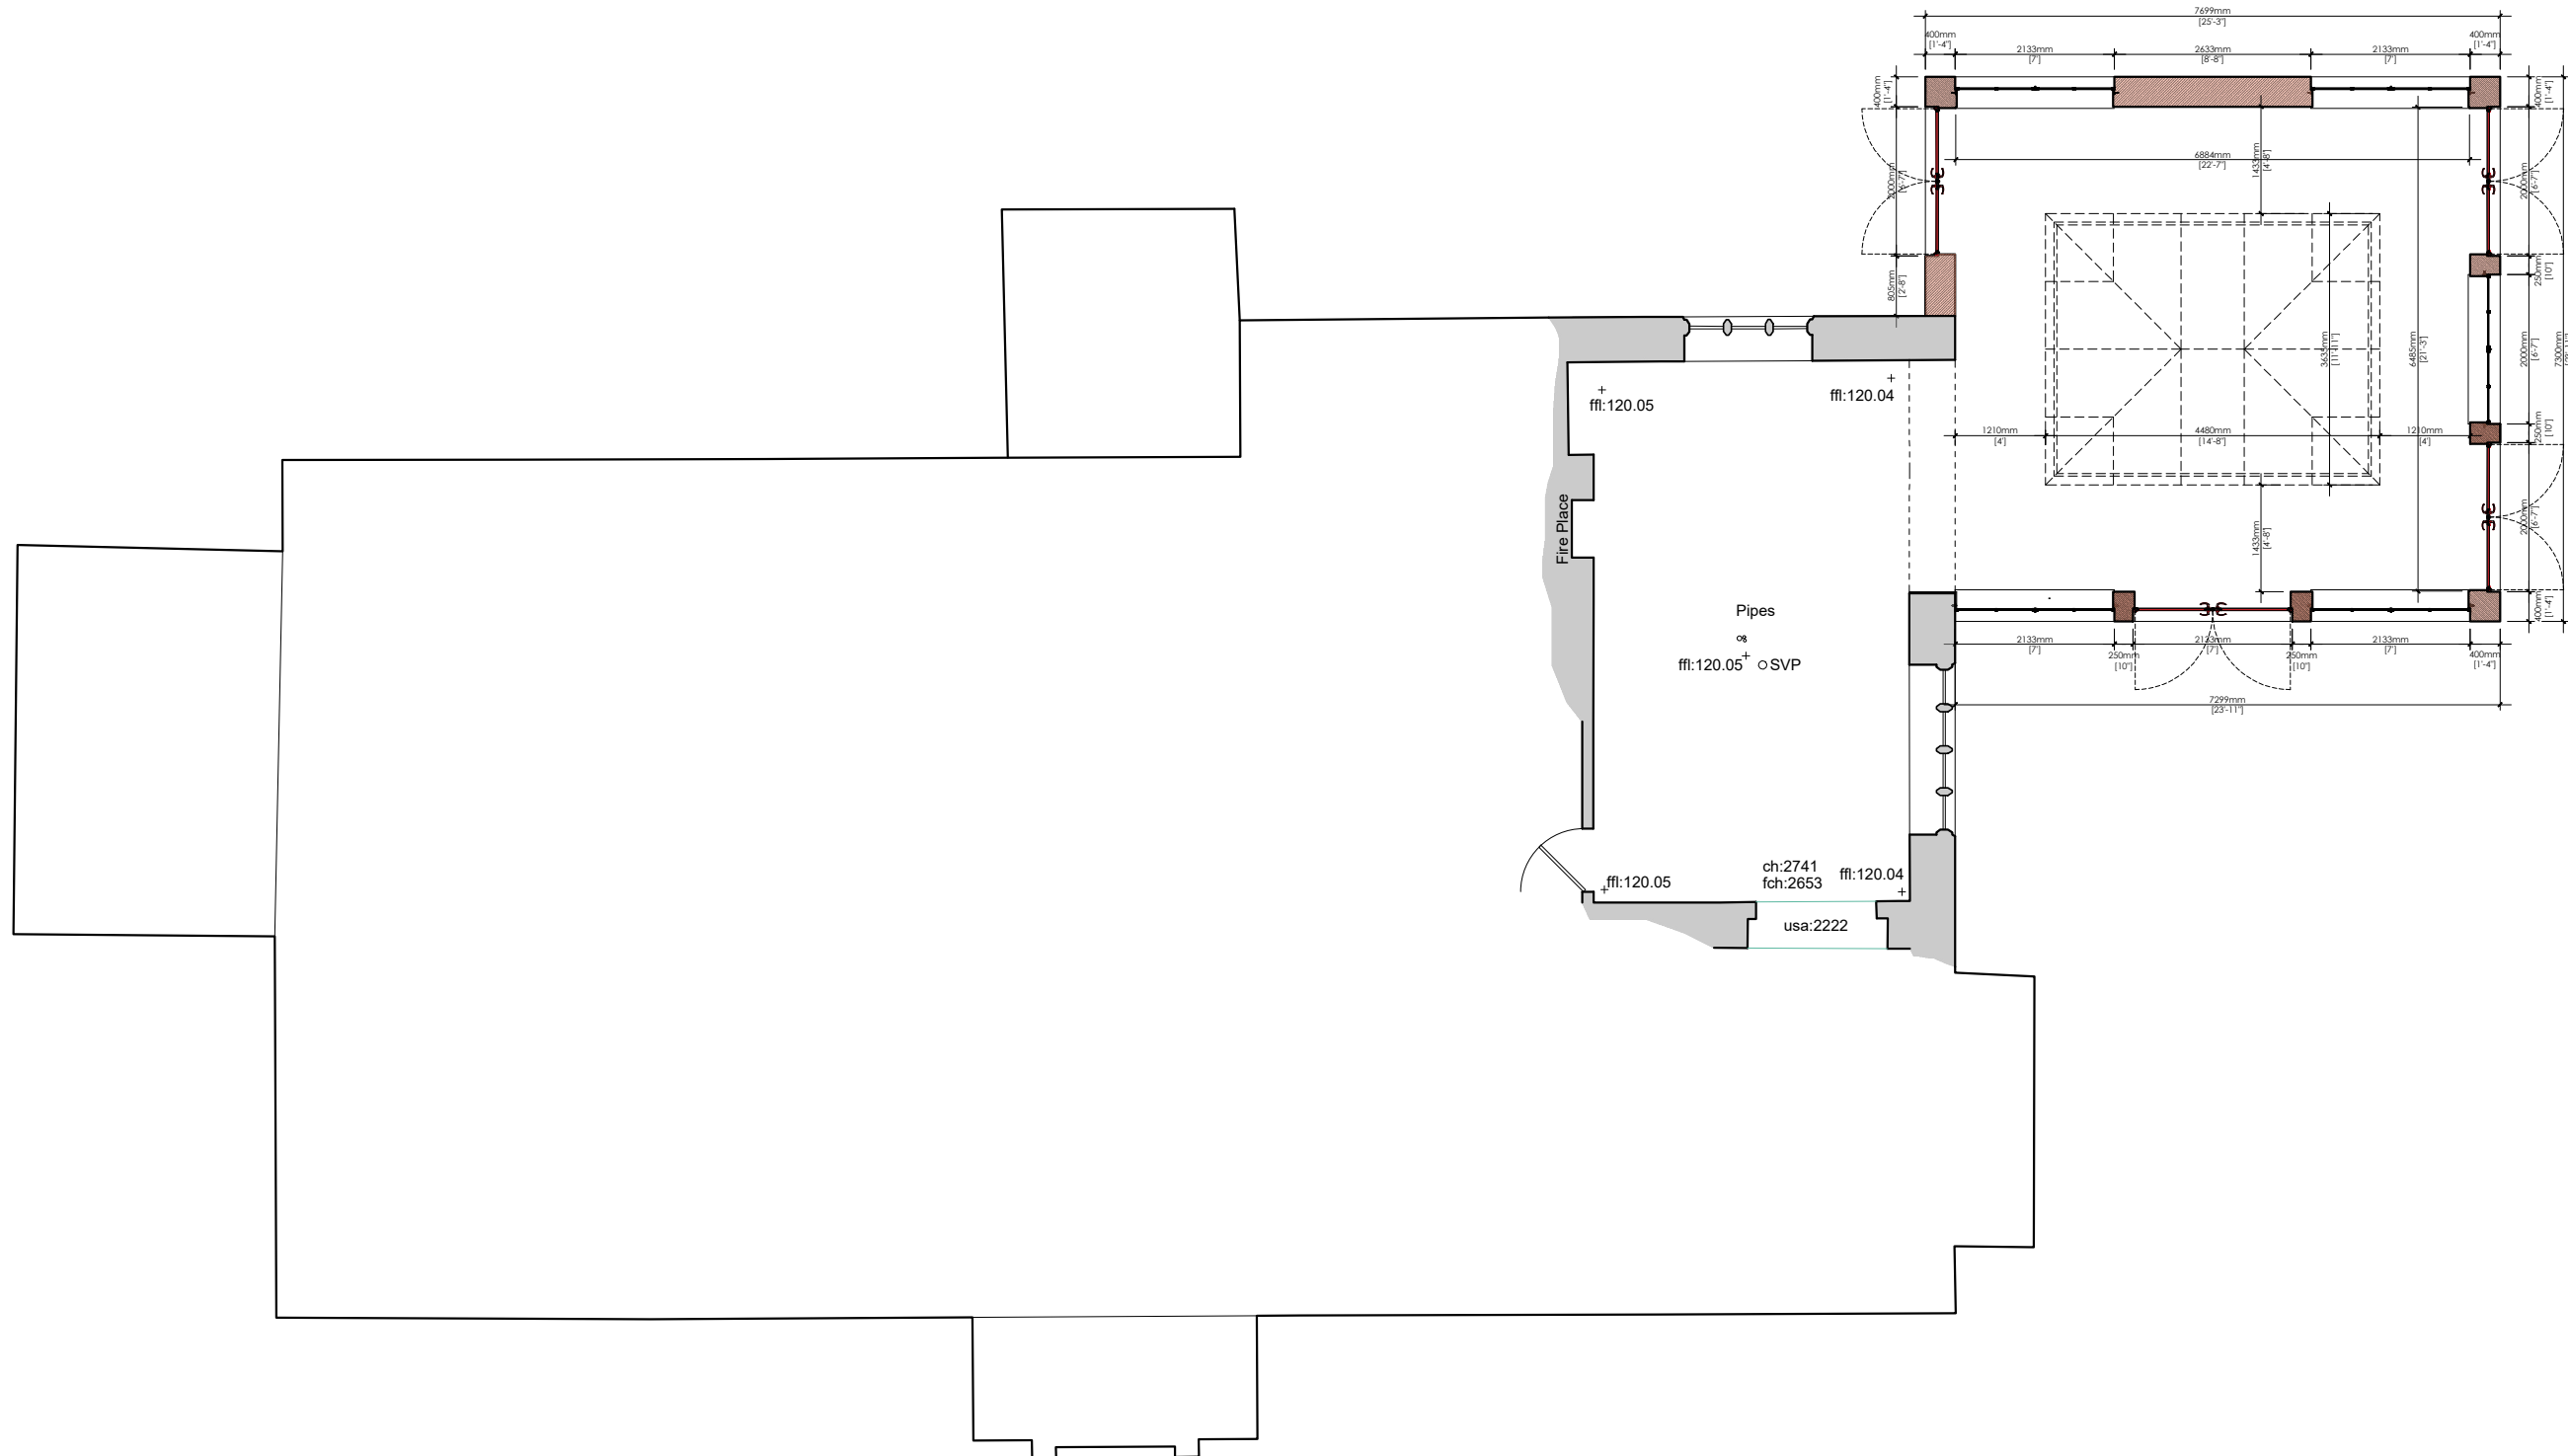


PROPOSED PART GROUND FLOOR PLAN



PROPOSED NORTH WEST ELEVATION

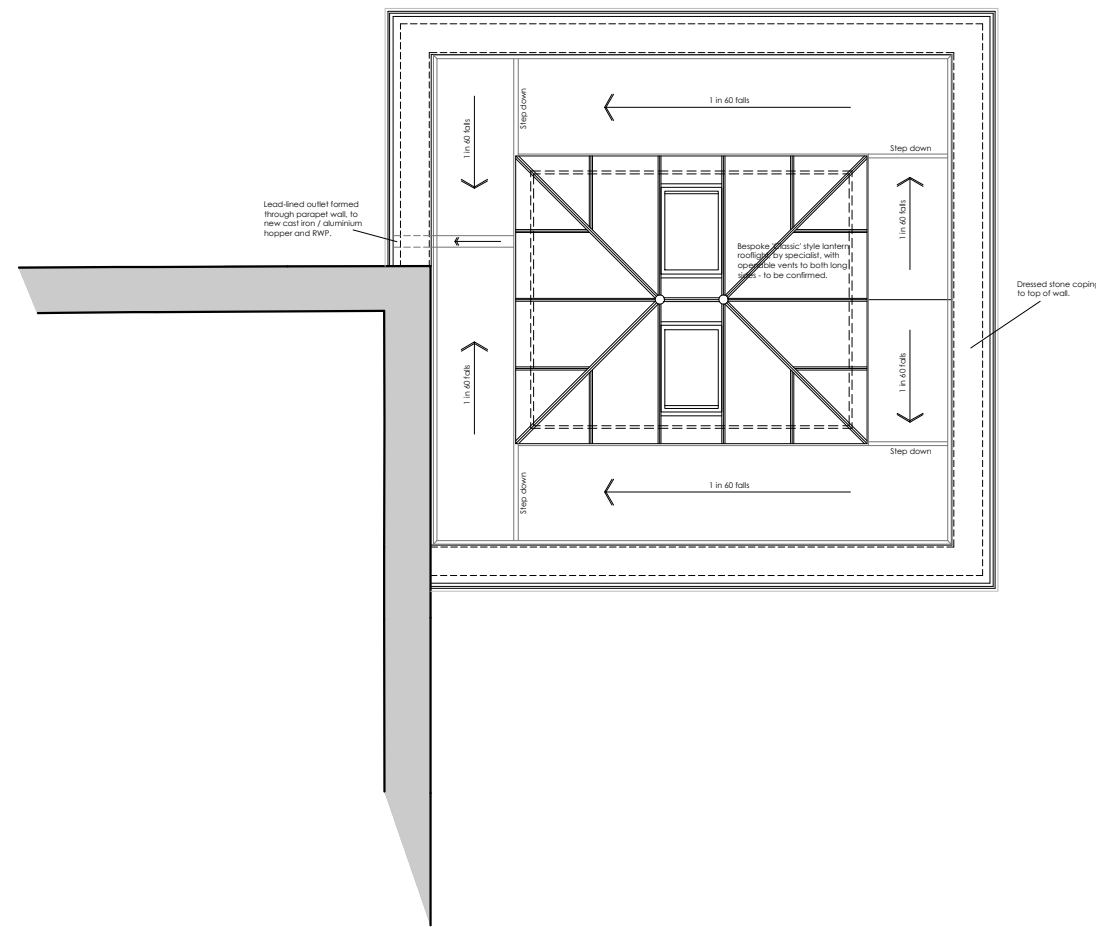


PROPOSED PART ROOF PLAN

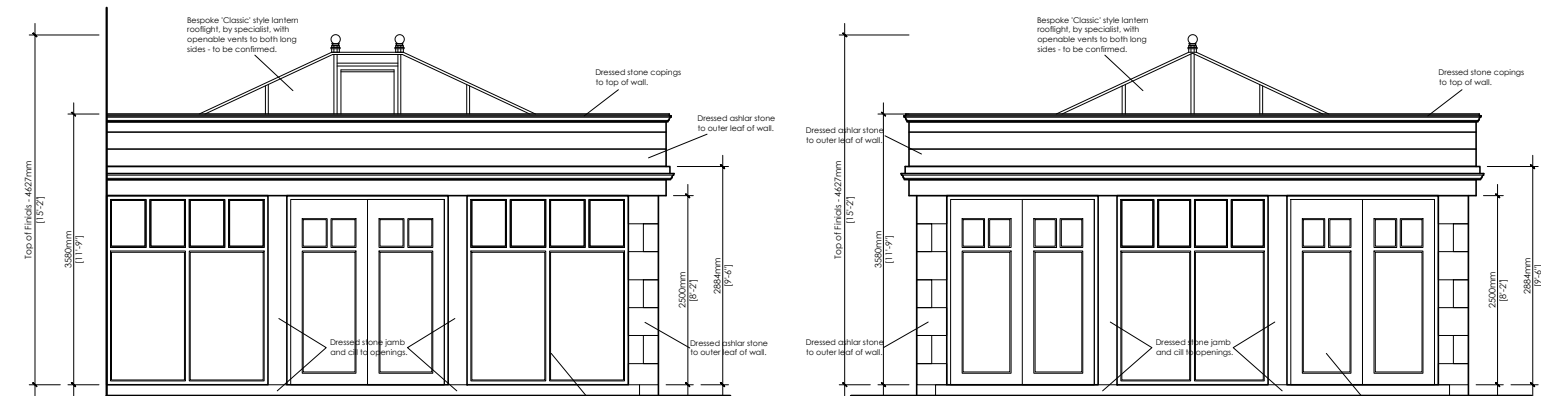

PROPOSED NORTH WEST ELEVATION

PROPOSED SOUTH WEST ELEVATION

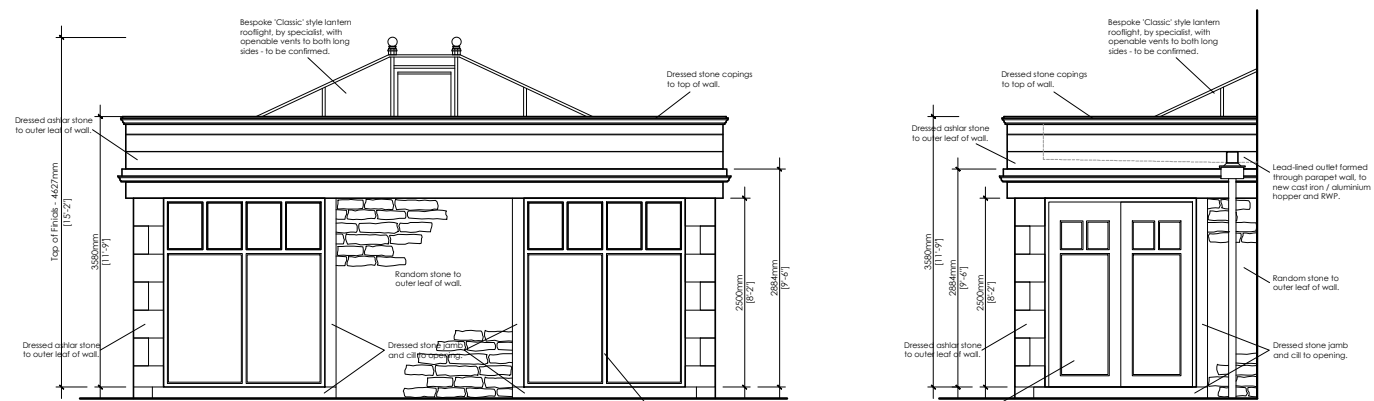

PROPOSED SOUTH EAST ELEVATION

PROPOSED NORTH EAST ELEVATION

Client
Mr Matthew Leyden

Job Title
Proposed Garden Room Extension to
Hall Foot
Worston

Drawing Title
Proposed Part Ground Floor Plan and
Front (North West) Elevation

Scale 1:100 @ A1	Date Nov 2022	Drawn RS
---------------------	------------------	-------------

