


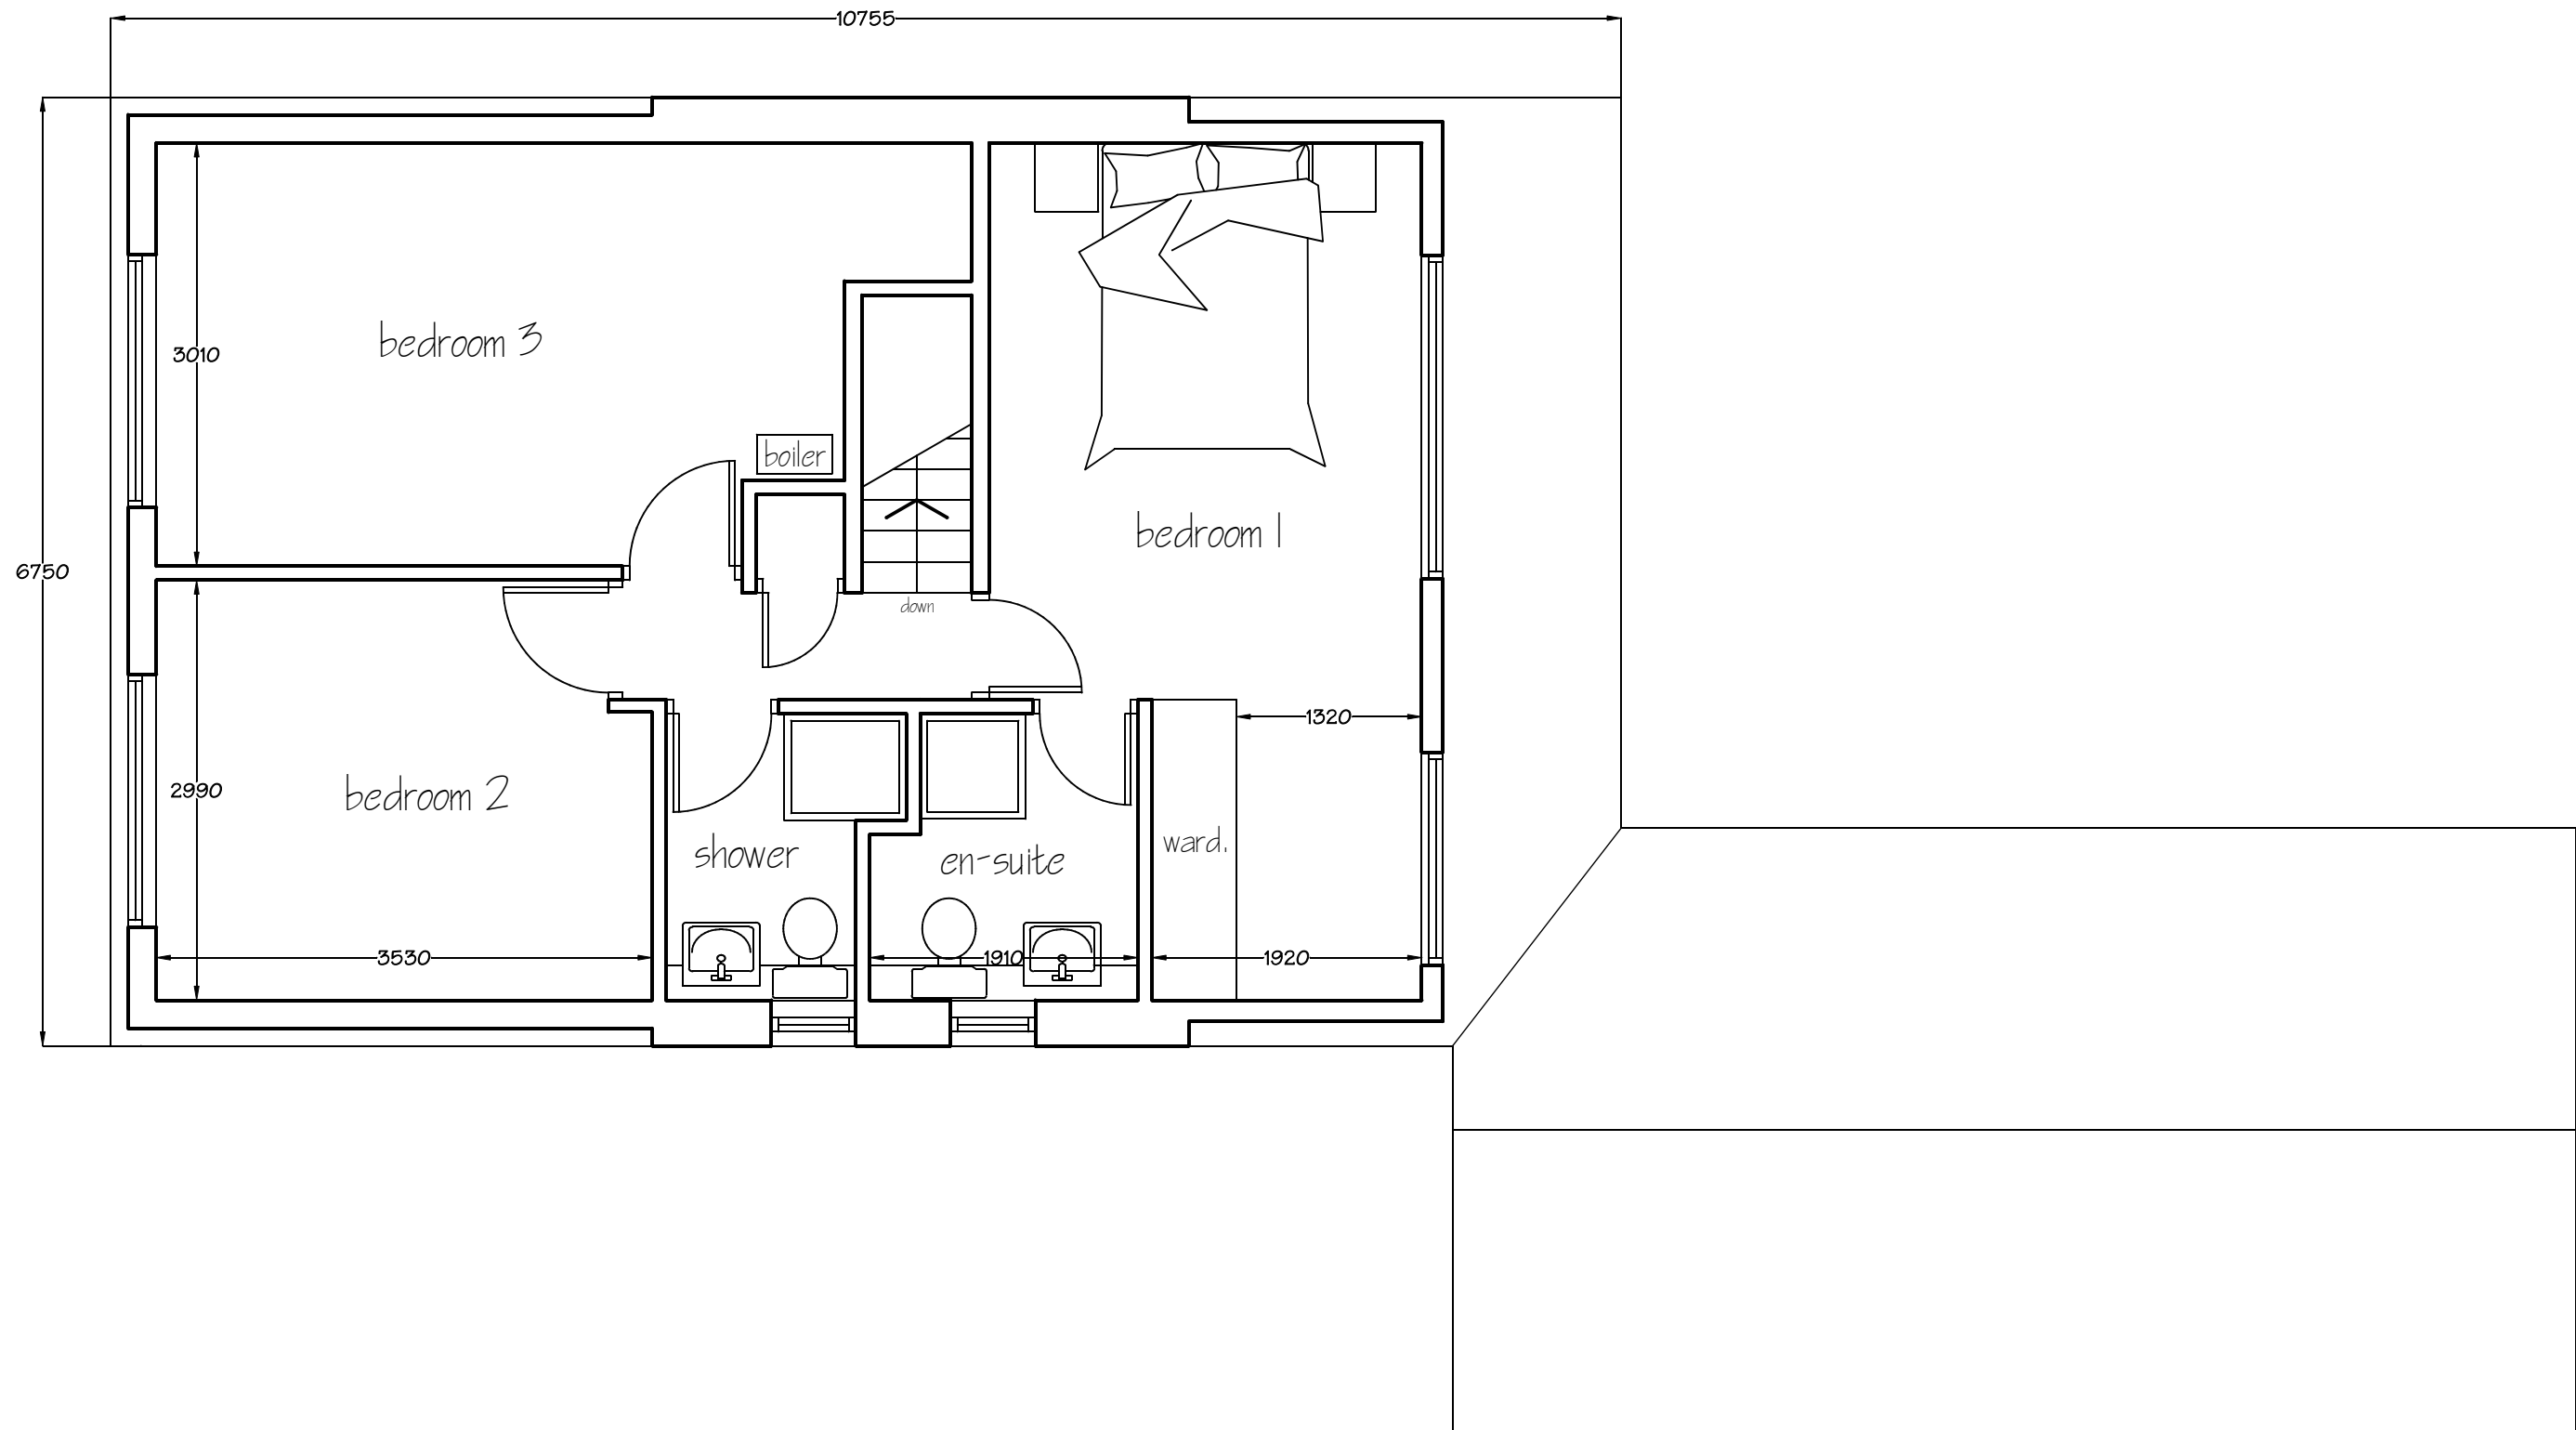

PD Construction Consultants
 7 Beech Street, Clitheroe, Lancs
 BB7 2LL
 tel: 07976 771297
 email: pdcc@hotmail.co.uk

Client: Mr & Mrs Leadbeater		
Project: Proposed Alterations 59 Fairfield Drive Clitheroe		
Dwg title: Proposed First Floor Plan		
Scale: 1:50	Date: 03.11.22	Drawn by: PD
Drawing no: 1397 - 08		Rev: -