


PD Construction Consultants
7 Beech Street, Clitheroe, Lancs
BB7 2LL
tel: 07976 771297
email: pdcc@hotmail.co.uk

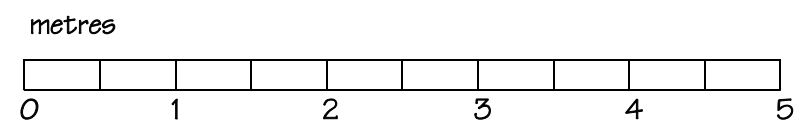

Client:		
Mr & Mrs Leadbeater		
Project:		
Proposed Alterations 59 Fairfield Drive Clitheroe		
Dwg title:		
Proposed Ground Floor Plan		
Scale: 1:50	Date: 03.11.22	Drawn by: PD
Drawing no: 1397 - 07		Rev: -