


PROPOSED SITE PLAN, FLOOR PLANS & ELEVATIONS


TWO-STOREY REAR EXTENSION: 56/ 56A BERRY LANE - LONGRIDGE - PRESTON - PR3 3JP

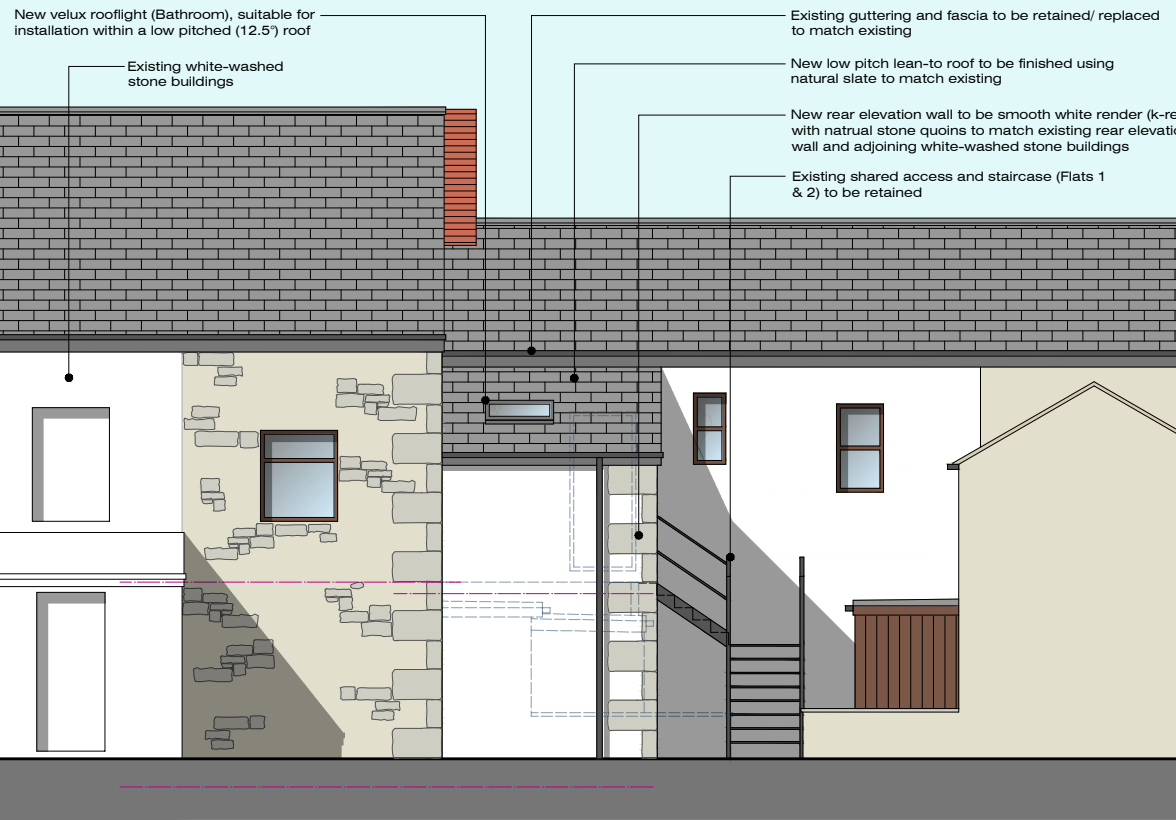

Rear (North-East) Elevation




Side (North-West) Elevation

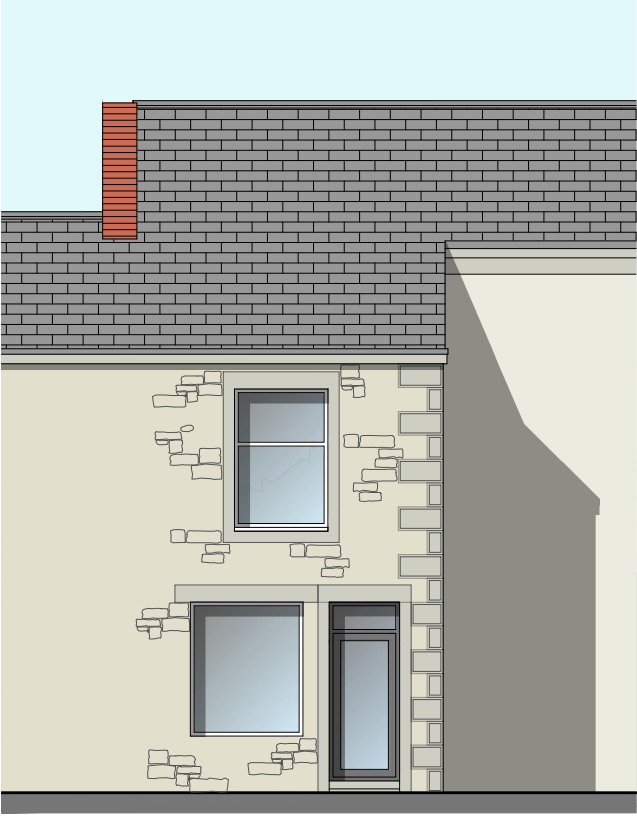


Front (SW) Elevation


0 1 2 3 4 5 m
Scale 1:100

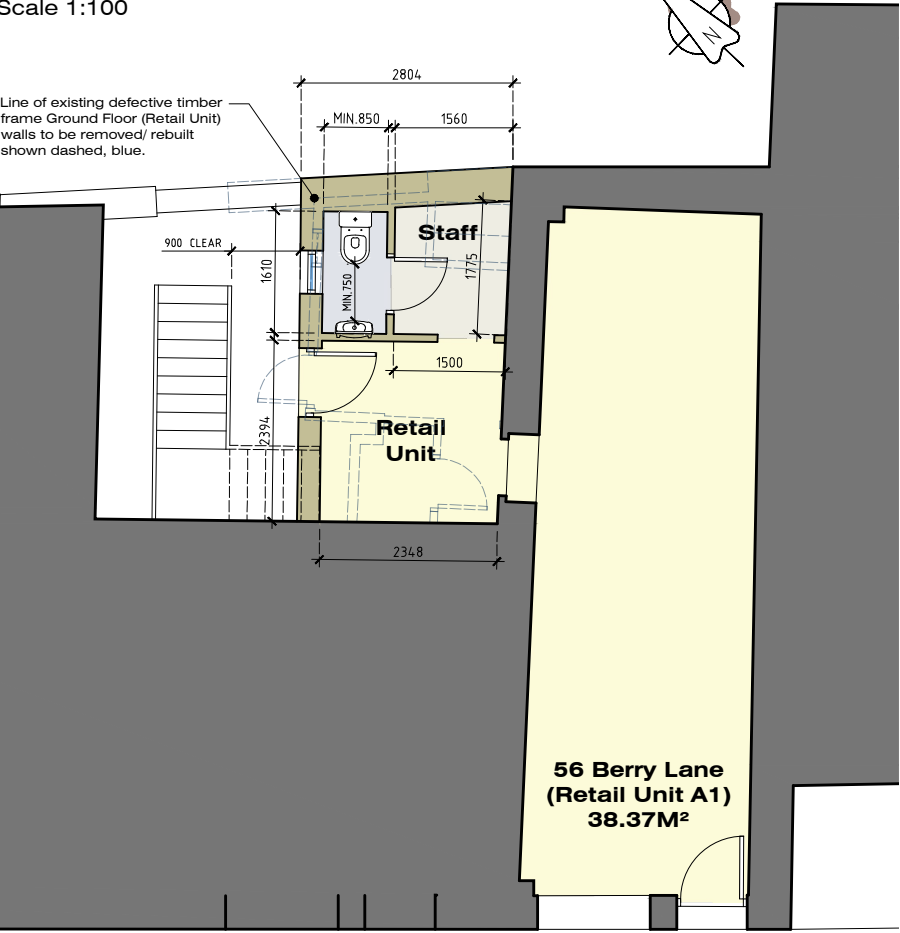

GROUND FLOOR PLAN

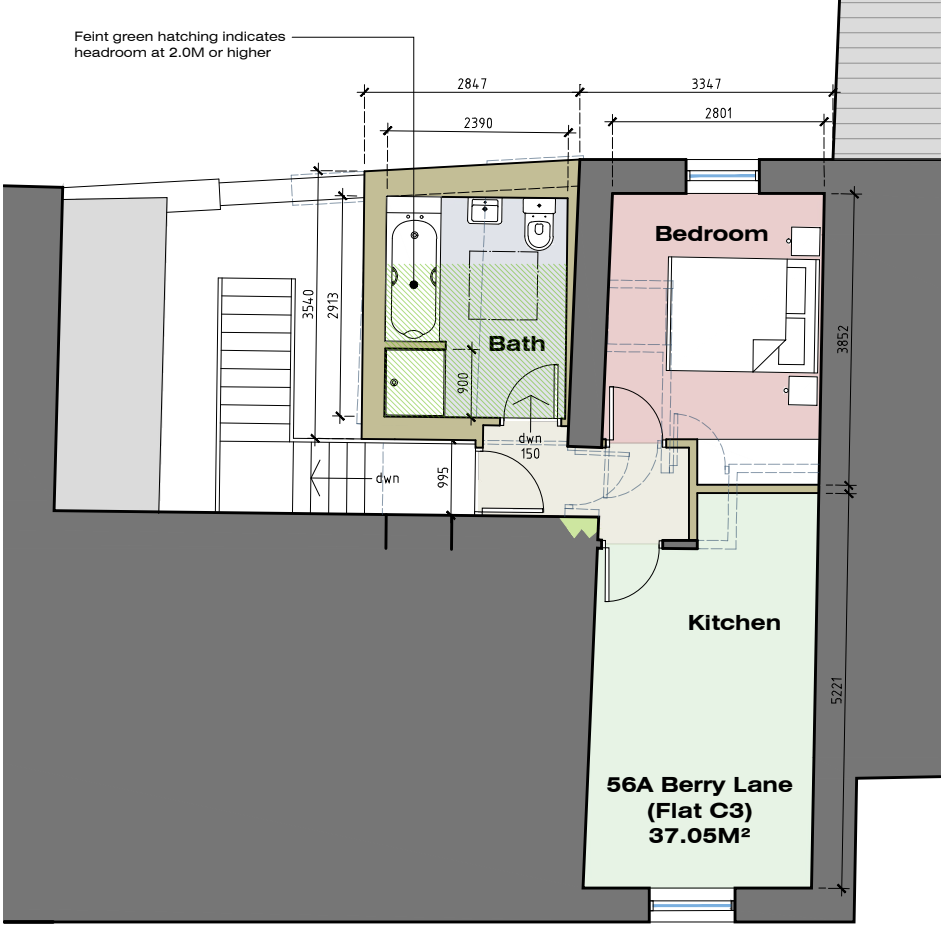

FIRST FLOOR PLAN

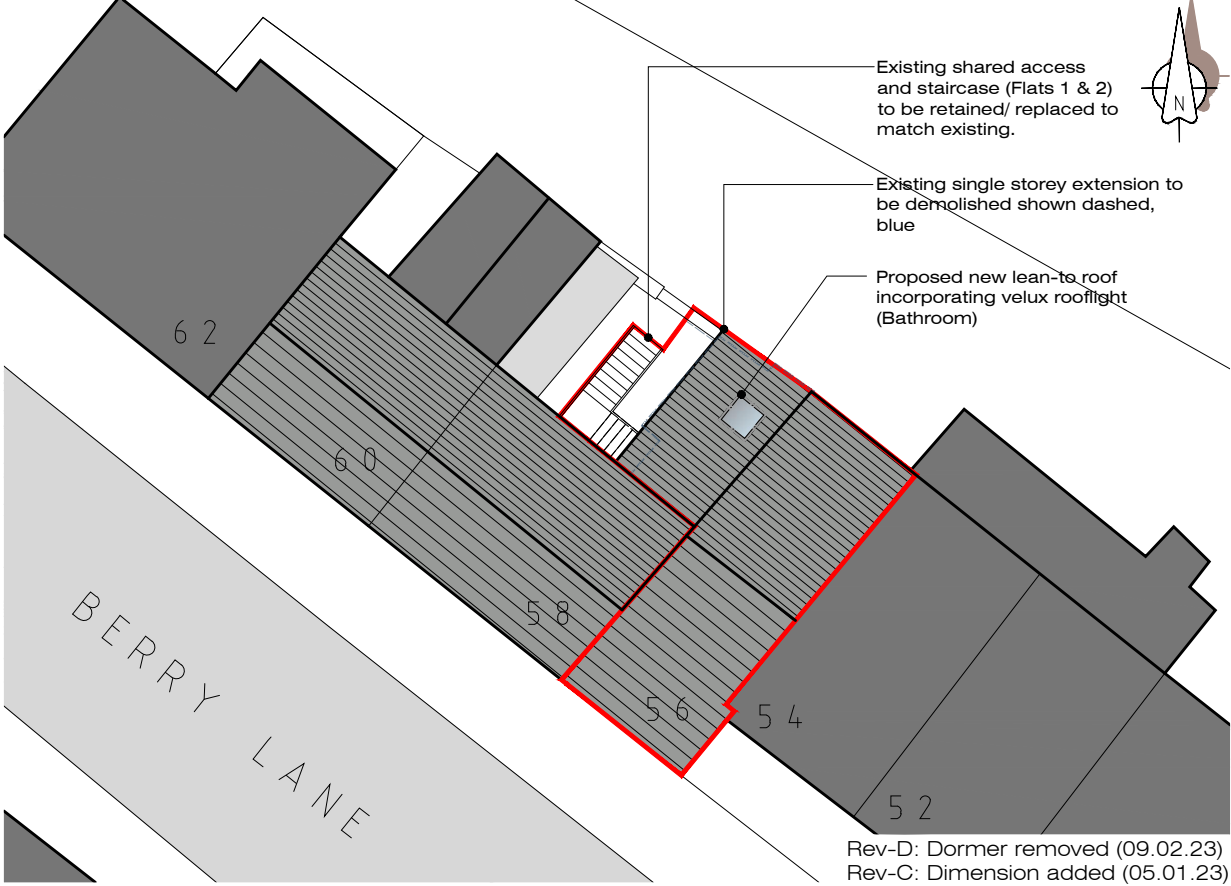

MR G WALMSLEY
2-STOREY REAR EXTENSION
56/ 56A BERRY LANE
LONGRIDGE
PRESTON
PR3 3JP

JM-0240

002

Rev-D

**PROPOSED SITE PLAN
FLOOR PLANS AND
ELEVATIONS**

Date: 21.02.22
Drawn by: J Monks
Scale: 1:100/ 200
Paper Size: A3

MONKS-ARCHITECTURAL-DESIGN
25 BIRCHFIELD DRIVE - LONGRIDGE- PRESTON - PR3 3HP