





1:100 Scale

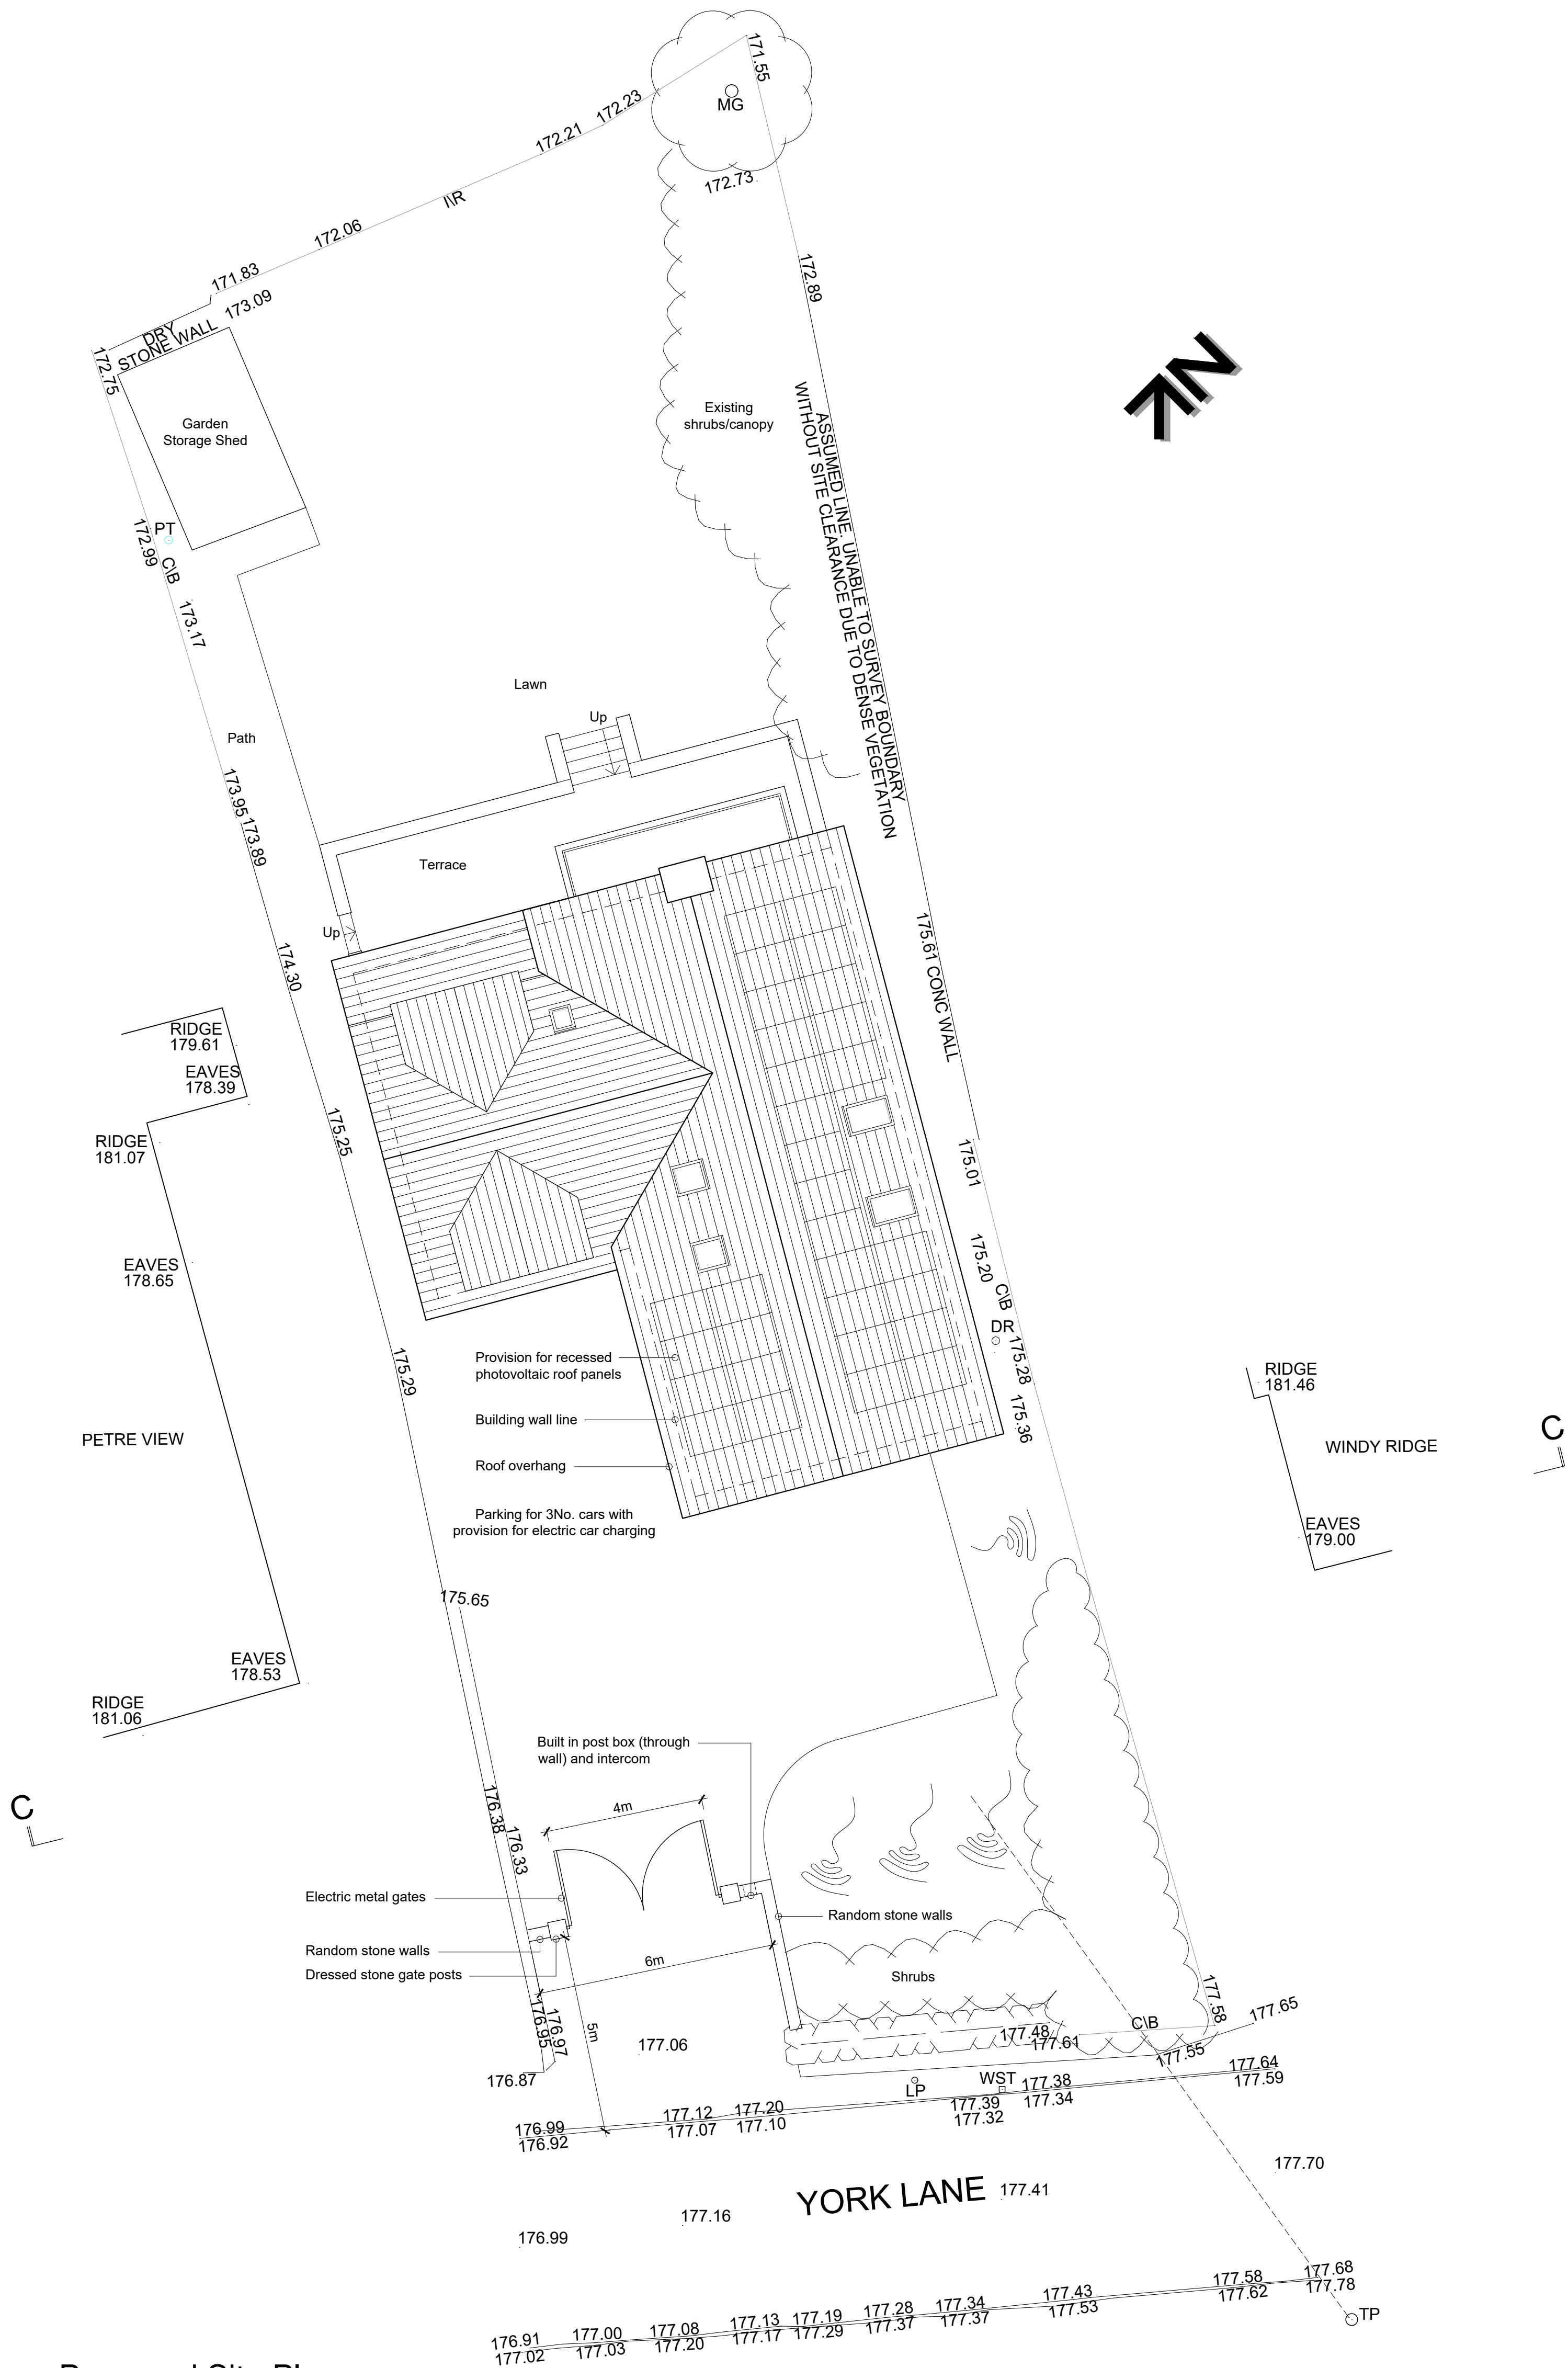

Proposed Site Plan
1:100 Scale

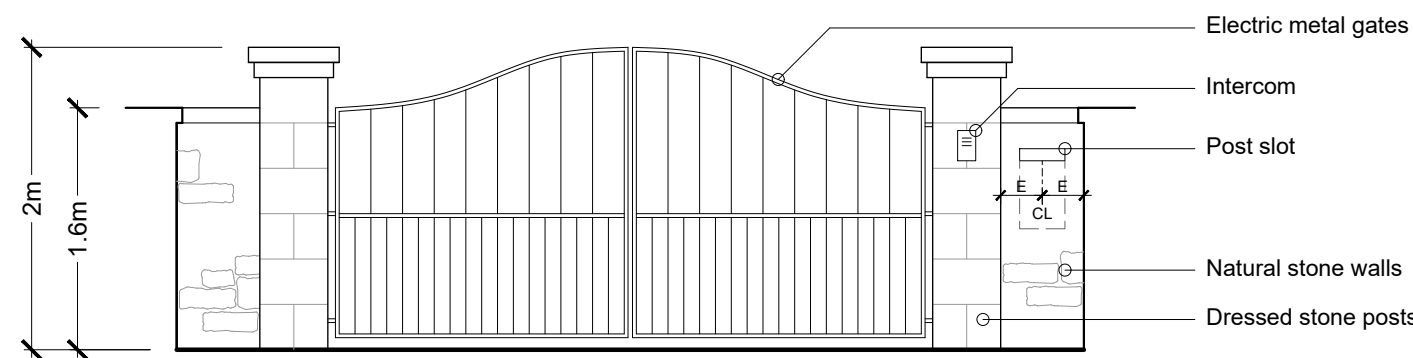

Proposed Entrance Gates Elevation
1:50 Scale

REVISIONS:

- Rev A** - PV panels indicated. - 14.11.22 - NE
Rev B - Annotation amended. Steps added to terrace. - 14.11.22 - NE
Rev C - Building position amended. - 01.12.22 - NE
Rev D - RL to dressing room indicated. PV panels indicated to west elevation - 02.12.22 - NE
Rev E - Entrance gates indicated. Entrance gates elevation added. - 03.01.23 - NE

Client		
Mr J Croak and Miss C Seal		
Job Title		
Proposed New Replacement Dwelling at Overdale		
York Lane		
Langho. BB6 8DT		
Drawing Title		
Proposed Site Plan and Entrance Gates Elevations		
Scale	Date	Drawn
Various @ A1	Nov 2022	NE

