





South Elevation



East Elevation

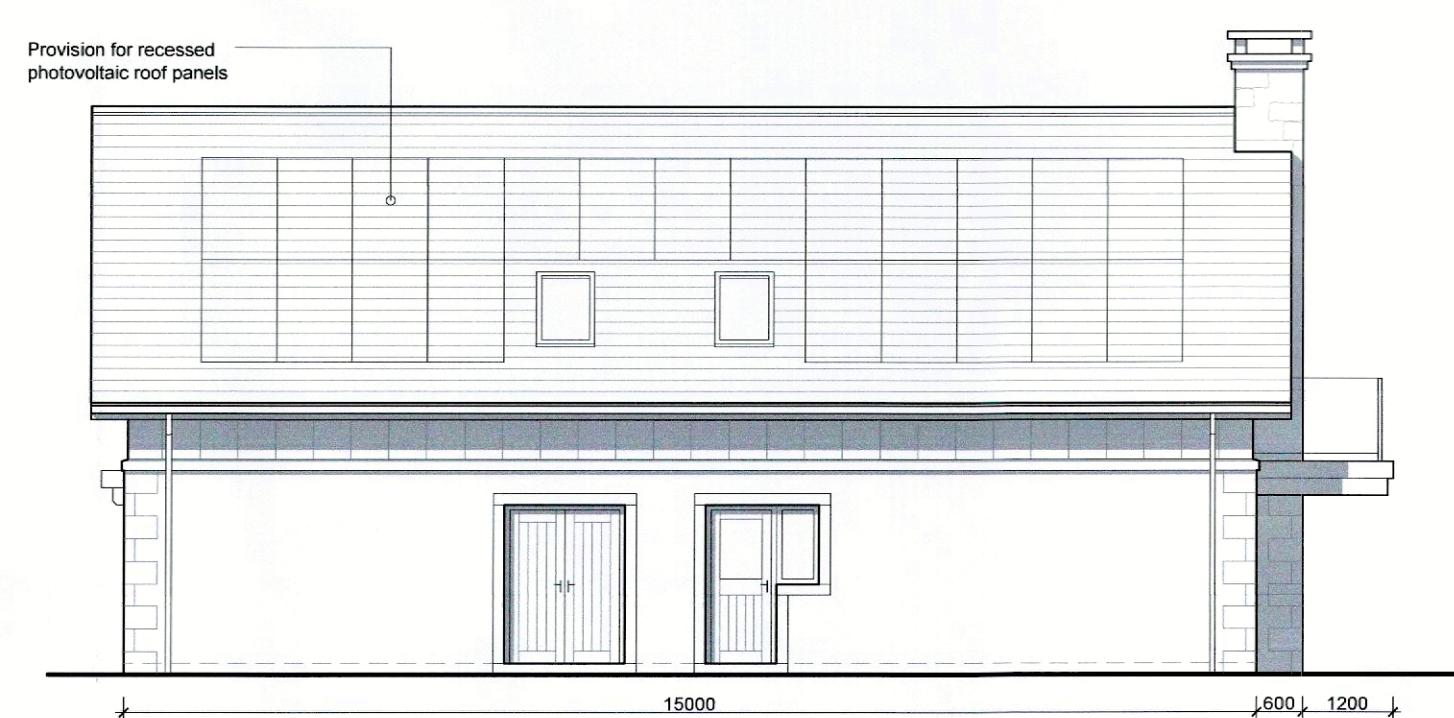


North Elevation

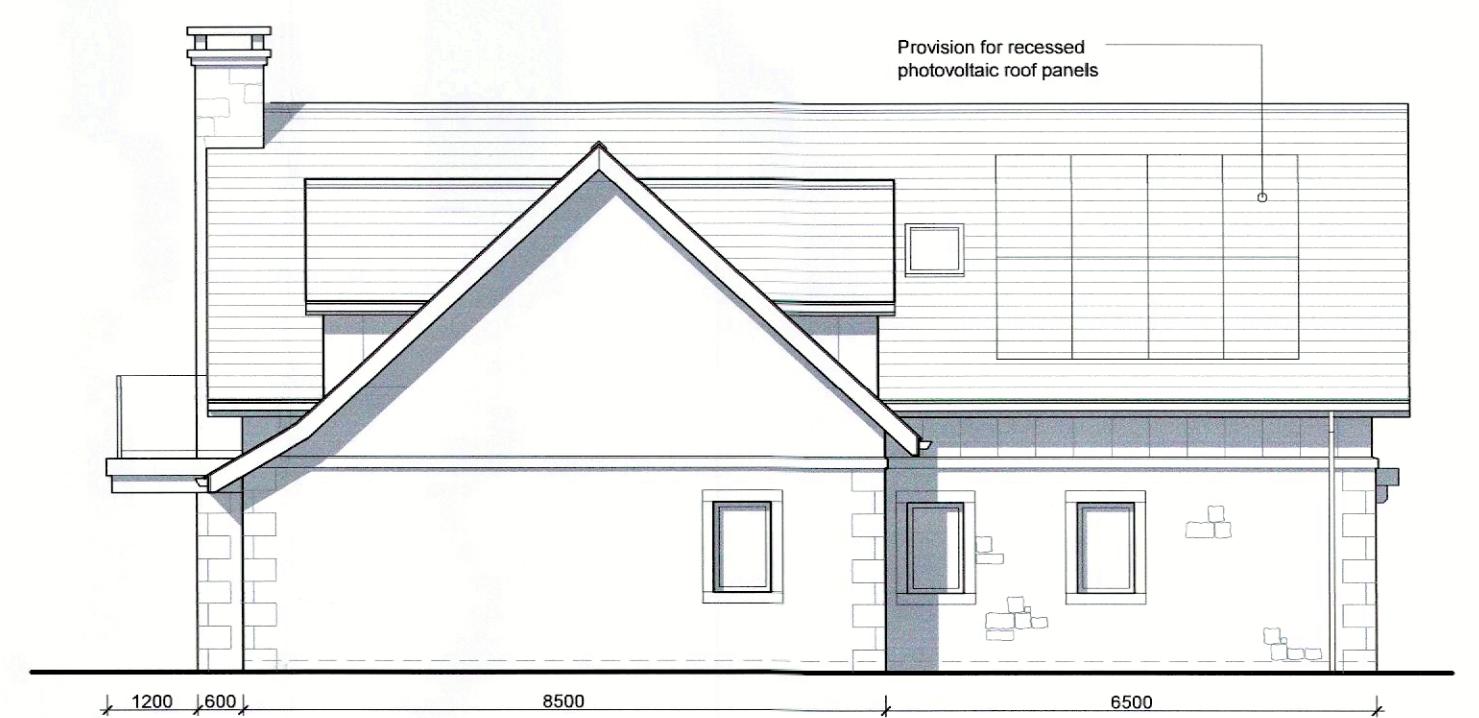


West Elevation


Datum 170.00

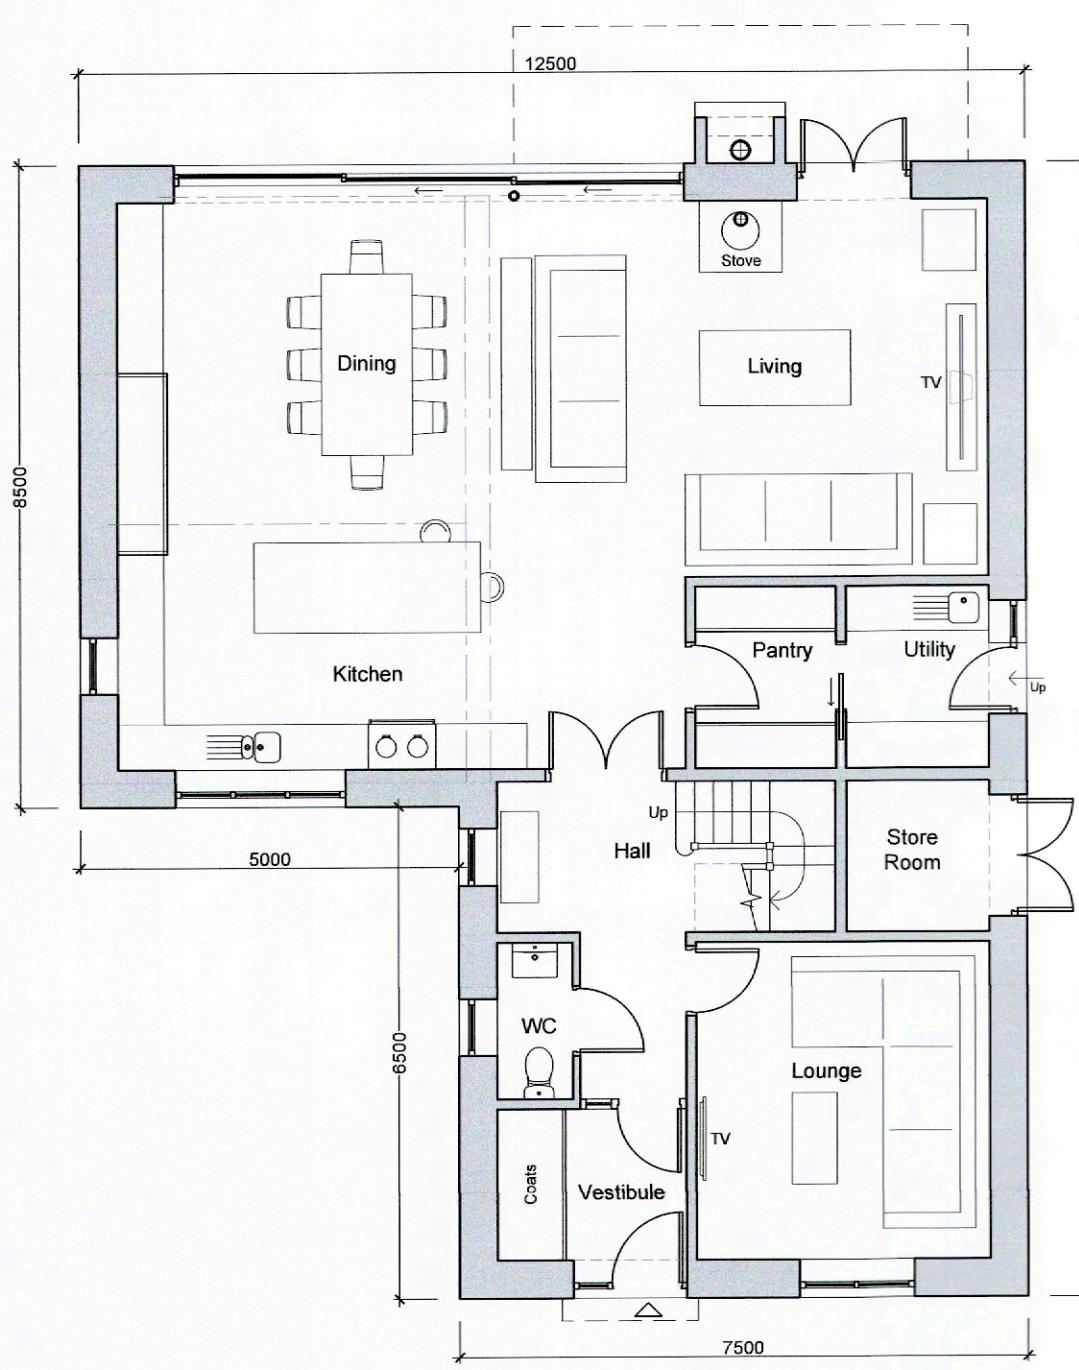

Ground Floor Plan

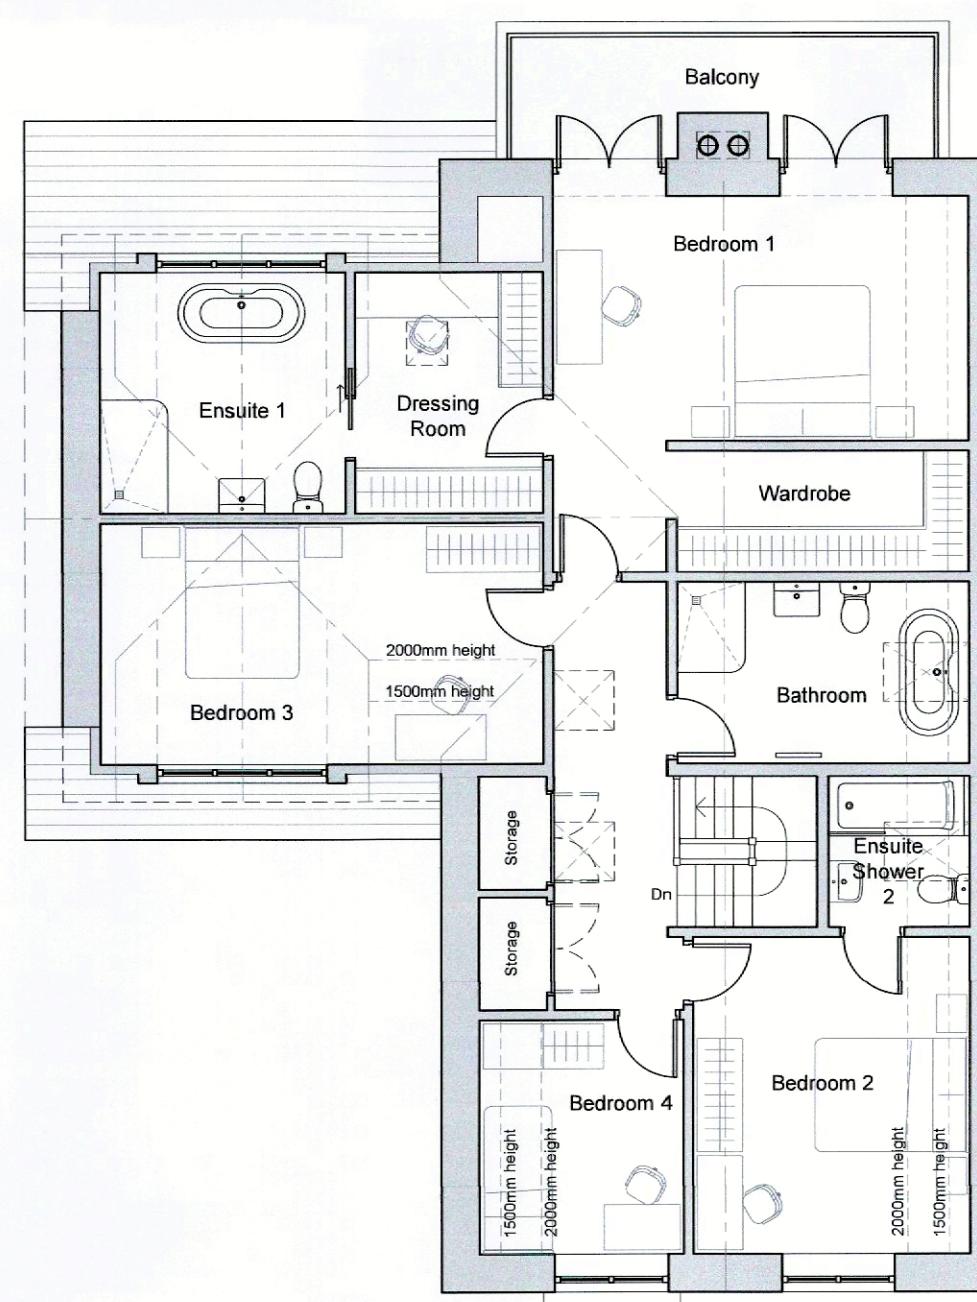

First Floor Plan

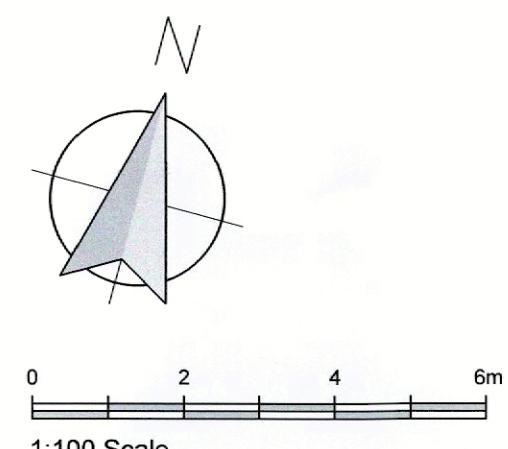

REVISIONS:
 Rev A - Store room added, staircase repositioned. FF layout amended. - 14.11.22 - NE
 Rev B - Dimensions indicated. - 15.11.22 - NE
 Rev C - RL to dressing room indicated. PV panels indicated to west elevation - 02.12.22 - NE

Client
 Mr J Croak and Miss C Seal

Job Title
 Proposed New Replacement Dwelling at
 Overdale
 York Lane
 Langho. BB6 8DT

Drawing Title
 Proposed Floor Plans and Elevations

Scale
 1:100 @ A1

Date
 Oct 2022

Drawn
 NE