


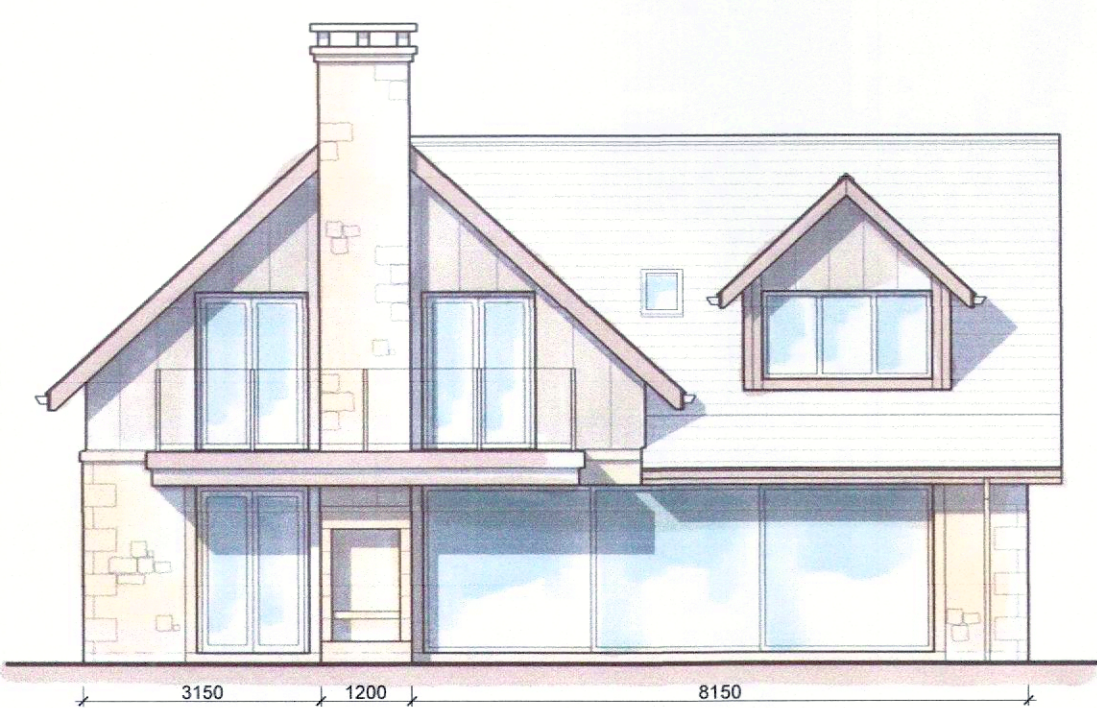


South Elevation



East Elevation




North Elevation

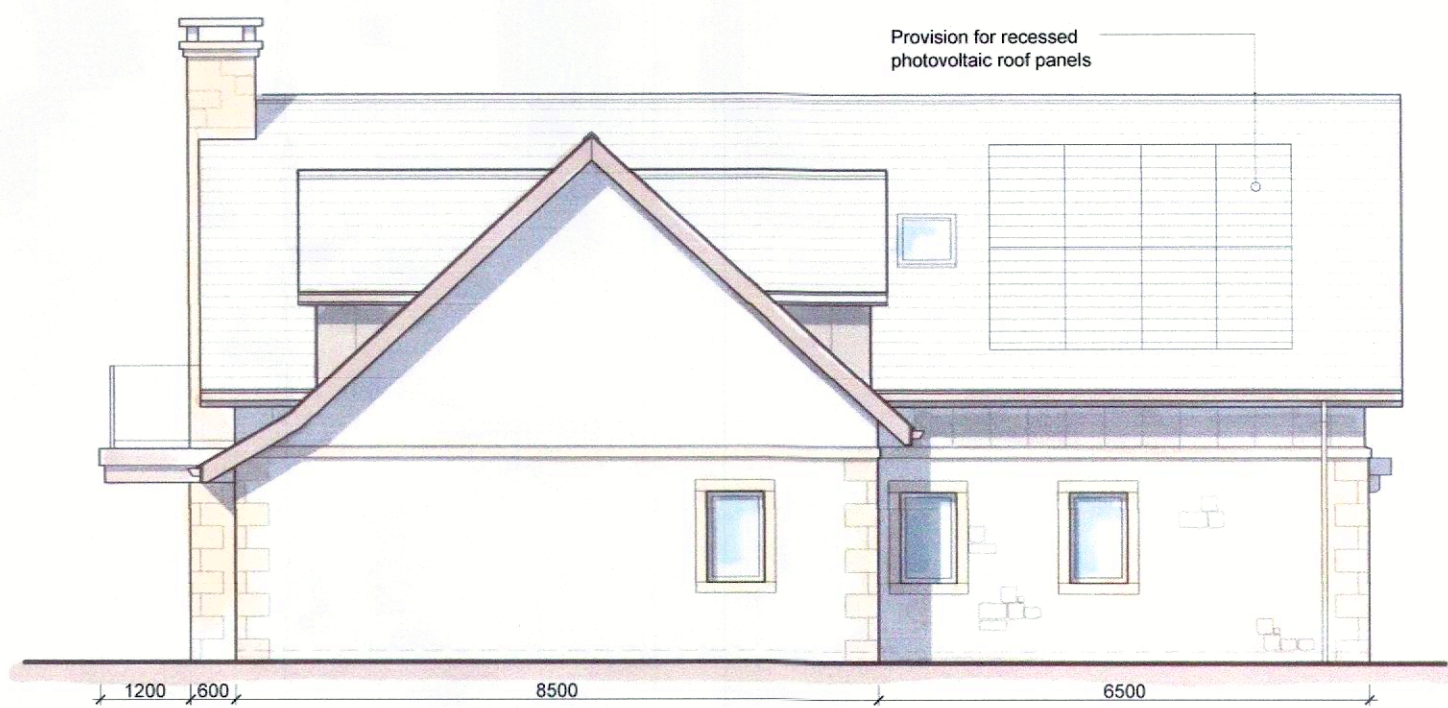


West Elevation


▽ Datum 170.00

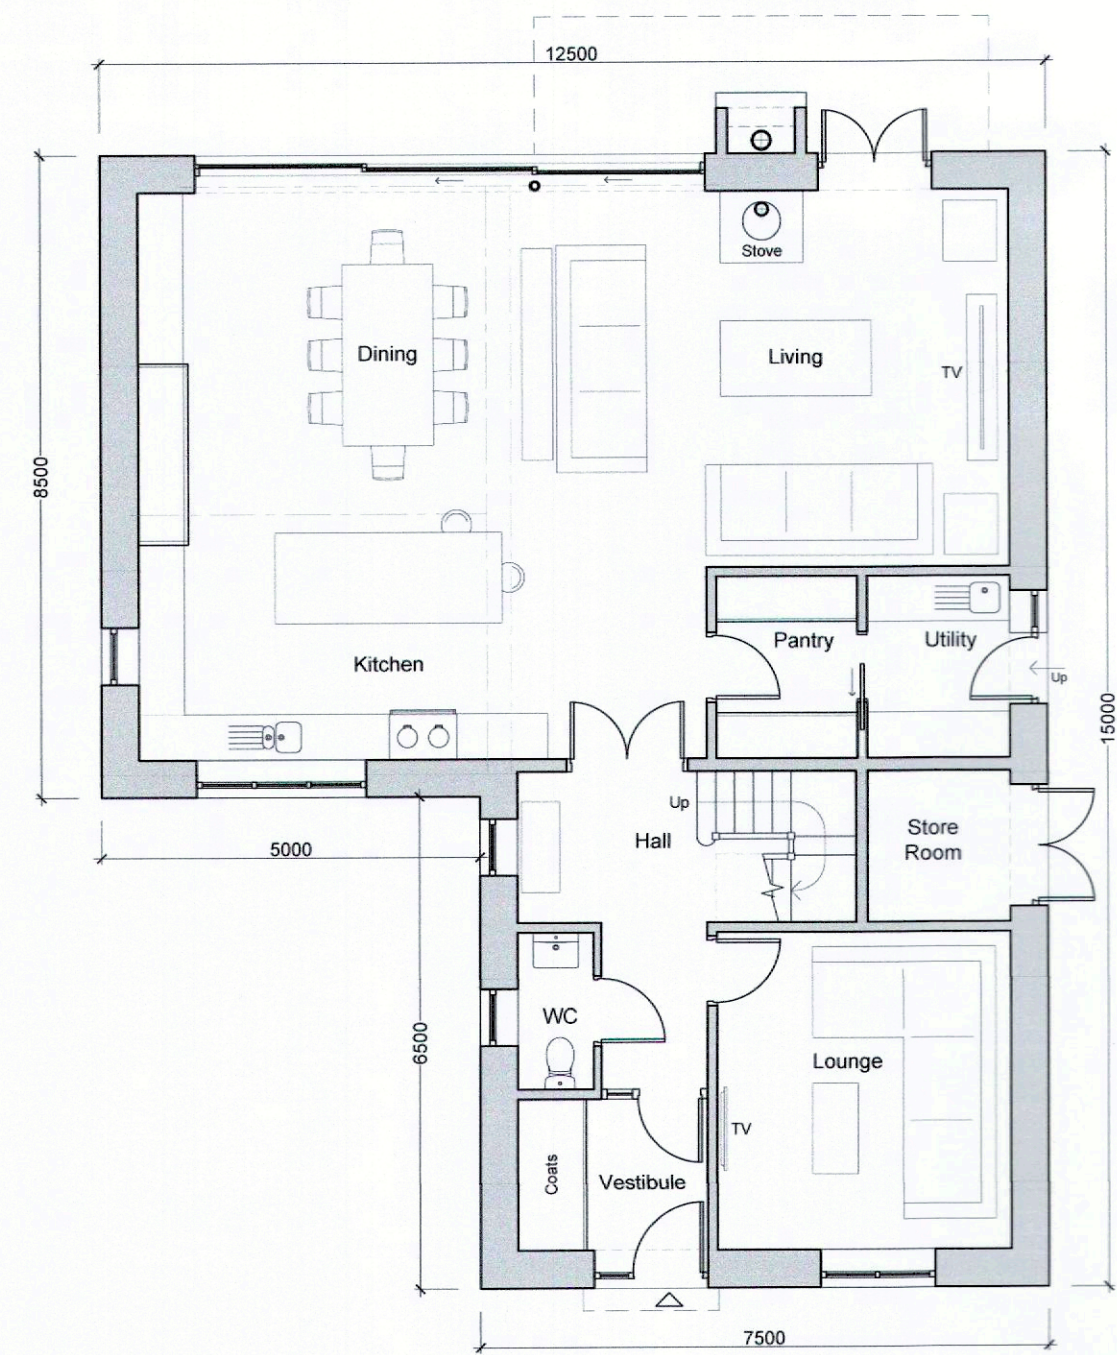

Ground Floor Plan

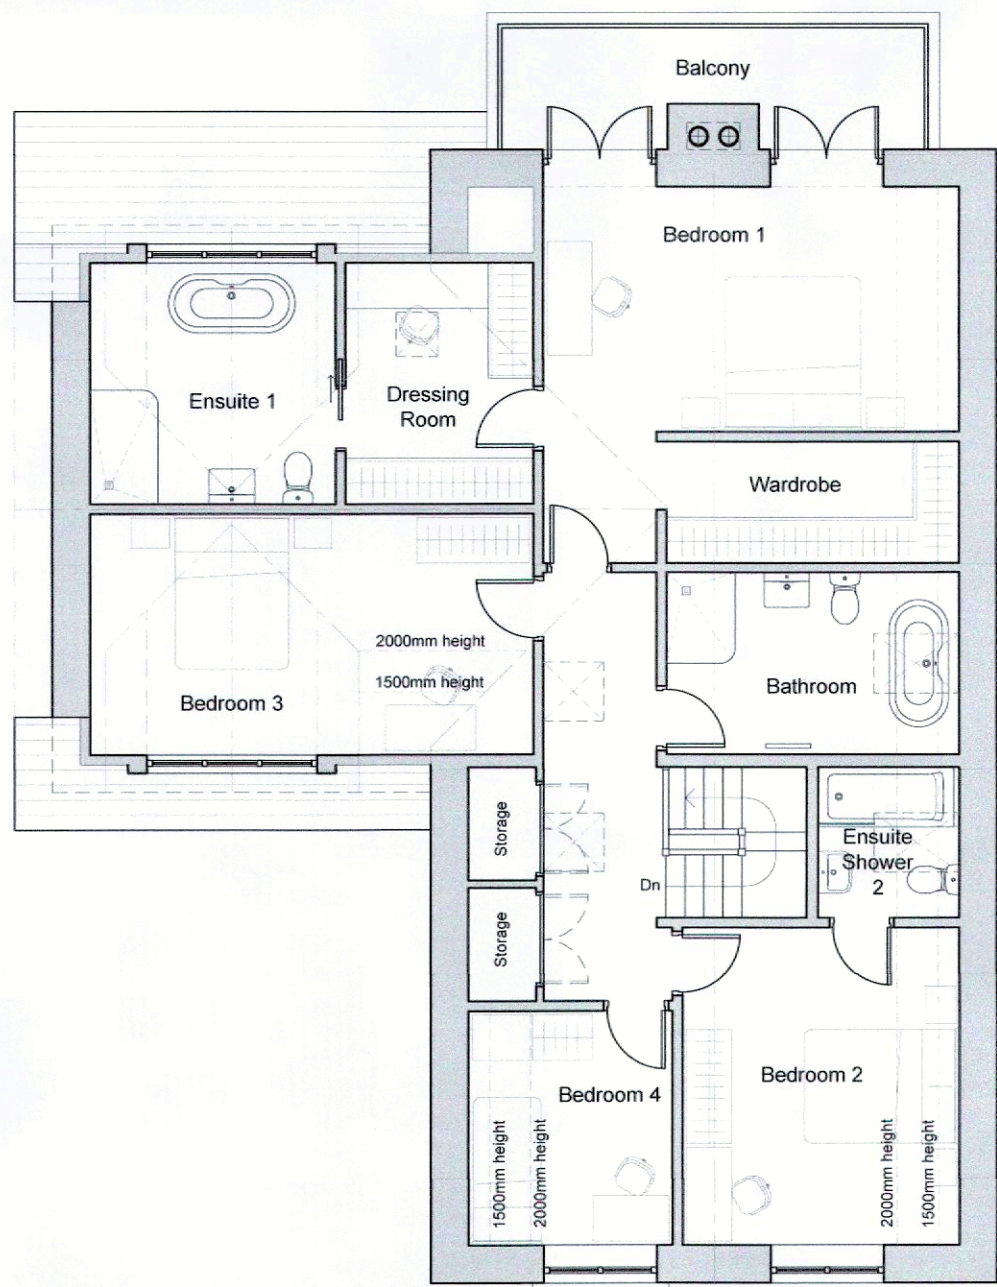

First Floor Plan

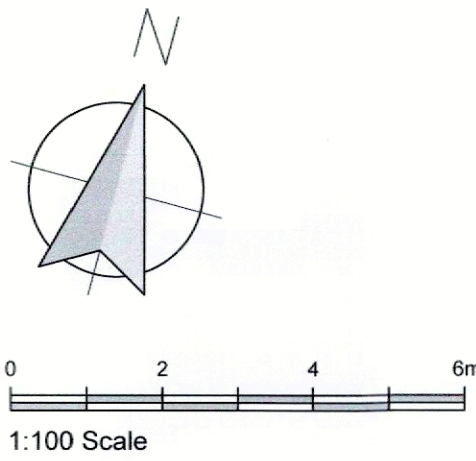

REVISIONS:
Rev A - Store room added, staircase repositioned. FF layout amended. - 14.11.22 - NE
Rev B - Dimensions indicated. - 15.11.22 - NE
Rev C - RL to dressing room indicated. PV panels indicated to west elevation - 02.12.22 - NE

Client
Mr J Croak and Miss C Seal
Job Title
Proposed New Replacement Dwelling at Overdale
York Lane
Langho. BB6 8DT

Drawing Title
Proposed Floor Plans and Elevations
Scale
1:100 @ A1
Date
Oct 2022
Drawn
NE

spa ARCHITECTS
SUNDERLAND PEACOCK & ASSOCIATES LTD.
HAZELMER, PIMLICO ROAD, CLITHEROE
LANCASHIRE, BB7 2AG
T 01200 423178 F 01200 427328
E info@sunderlandpeacock.com
www.sunderlandpeacock.com

6767 - P04 Rev c