


This drawing is to be read in conjunction with all relevant Architect, consultants' and specialist drawings and specifications. The Architect is to be notified of any discrepancies before proceeding. Do not scale from this drawing. All dimensions and levels are to be checked on site. This drawing is subject to copyright. All work carried out before Planning and Building Permission has been granted is at the contractor/client's risk.

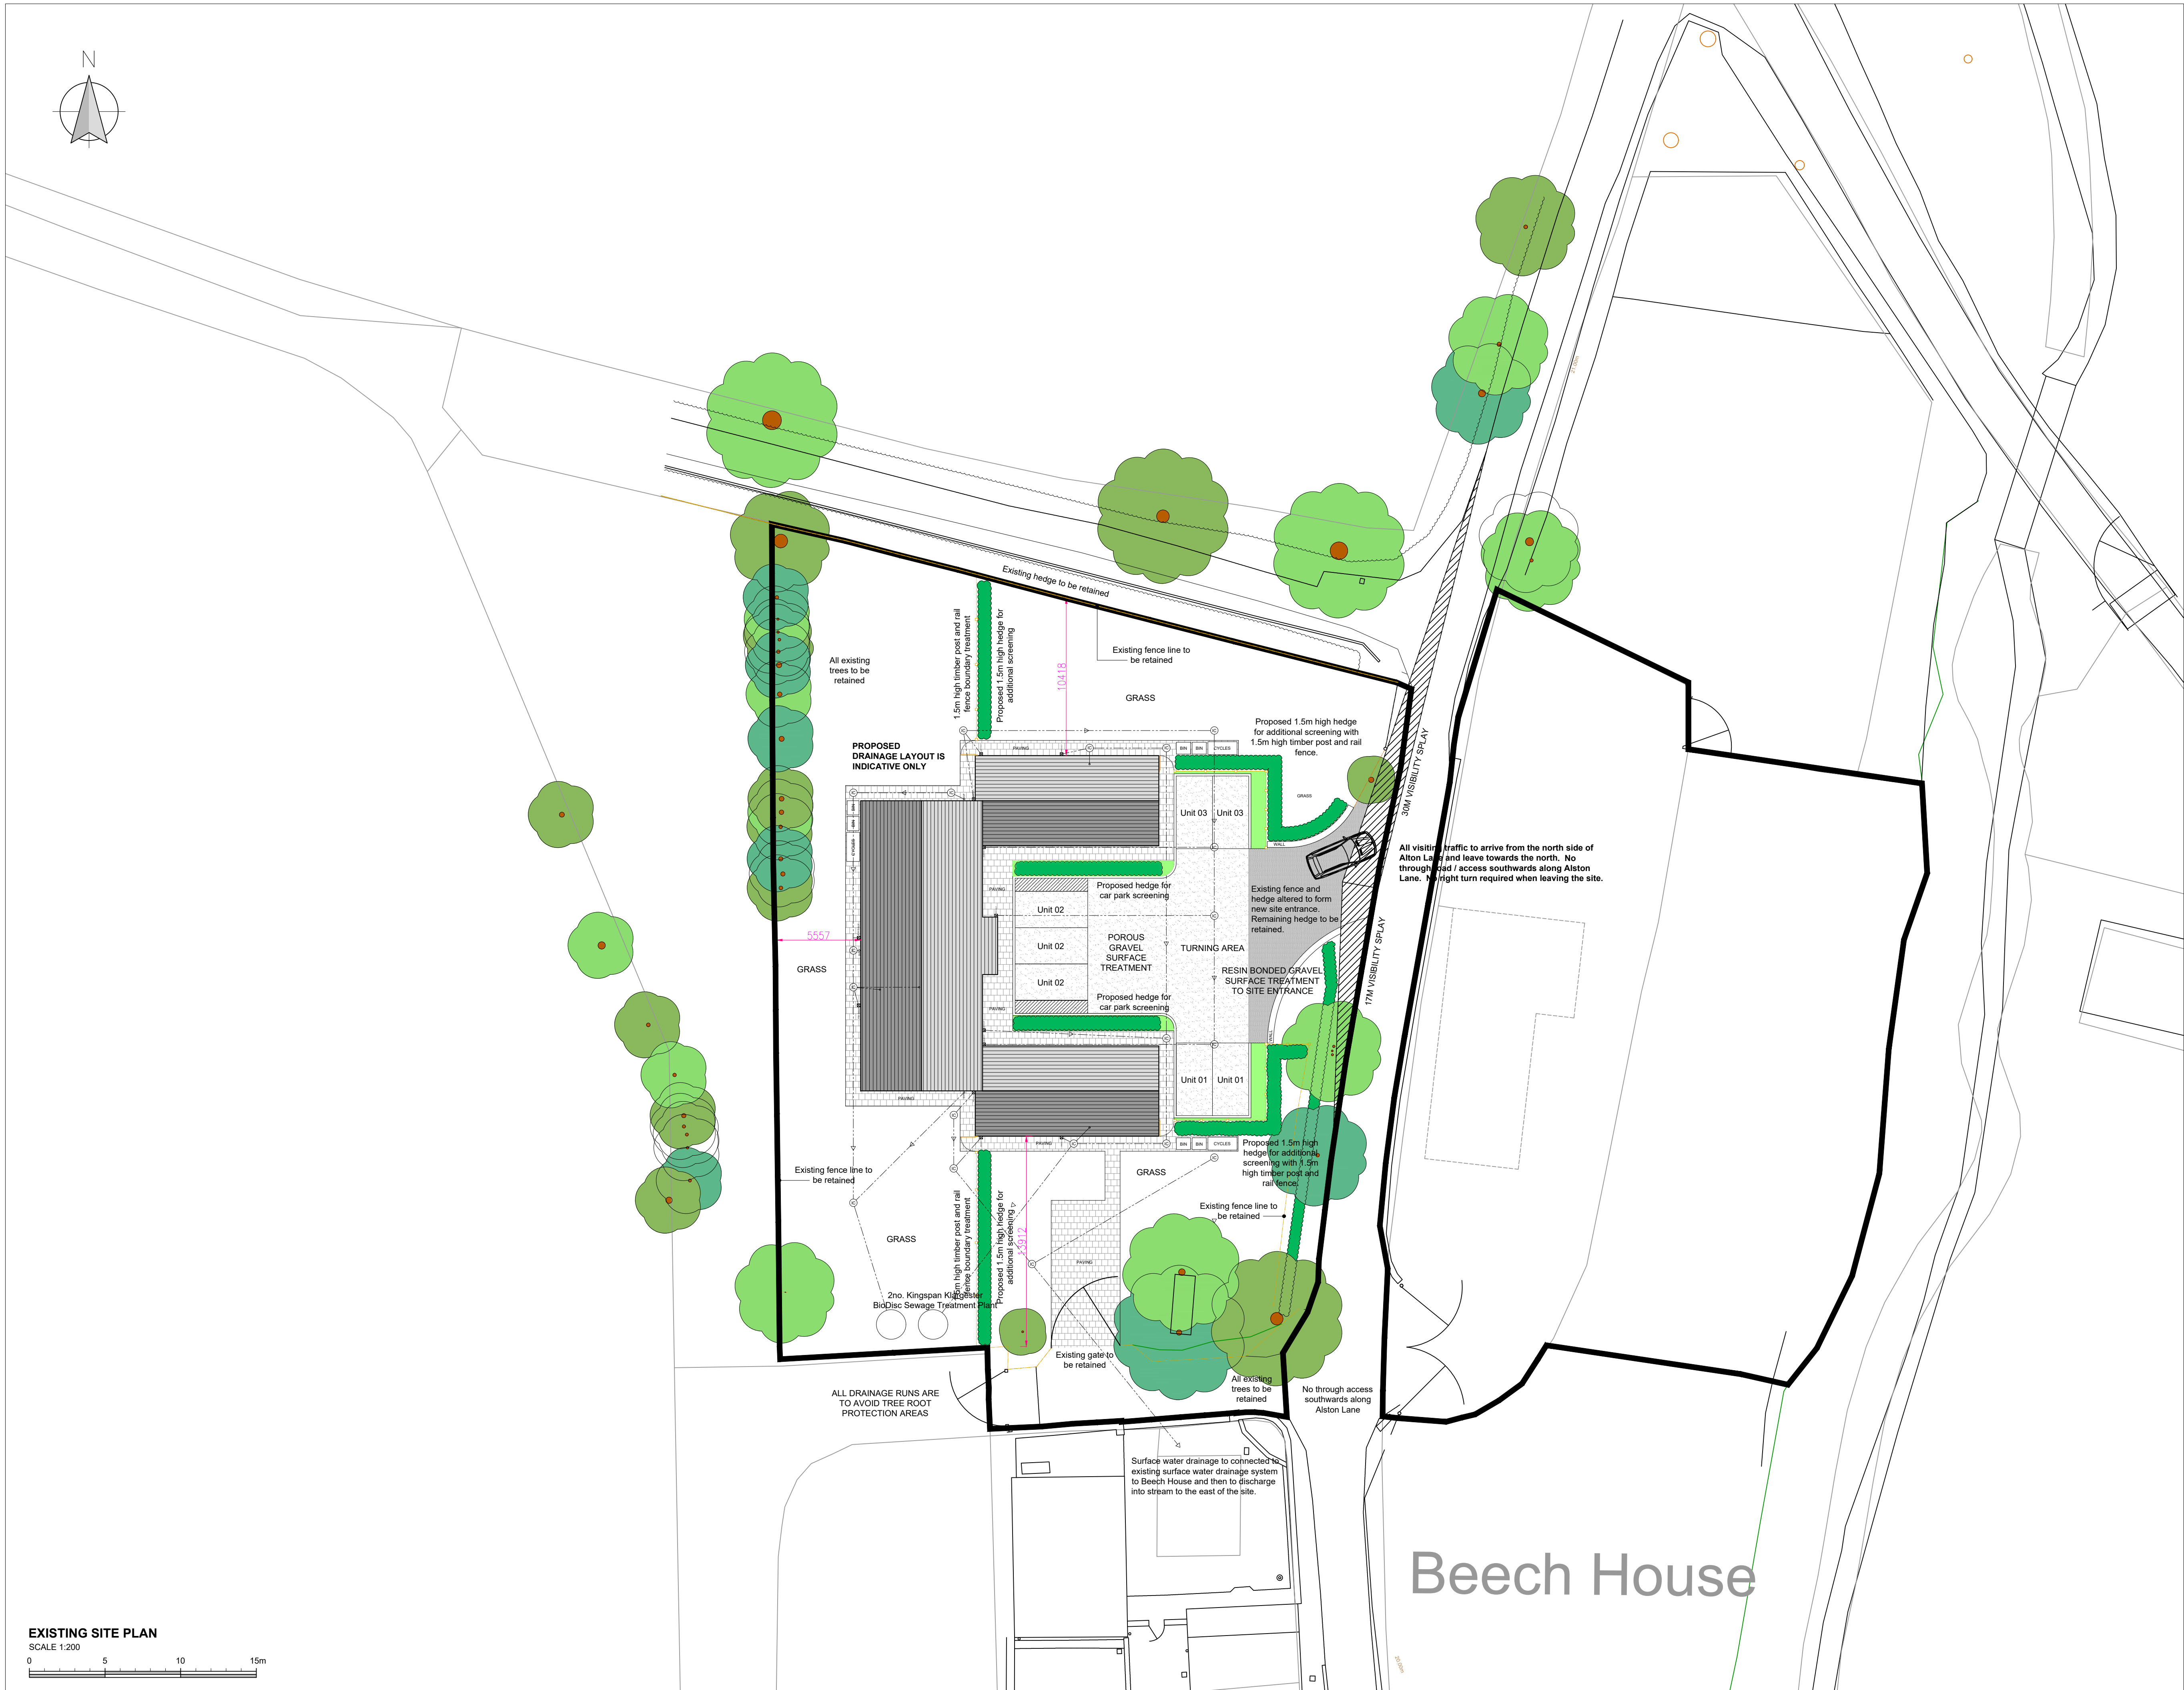

no.	by	chk.	revision	date
Client				
DEWHURST HOLDINGS LTD				
Job Title				
PROPOSED HOLIDAY LETS ON LAND AT BEECH HOUSE ALSTON LONGRIDGE LANCASHIRE				
Drawing Title				
EXISTING SITE PLAN				
Scale				
1:200 @ A1				
Date				
NOV 2022				
Drawn				
TDM				

spa
ARCHITECTS

SUNDERLAND PEACOCK & ASSOCIATES LTD.
HAZEL MERE, PIMLICO ROAD, CLITHEROE
LANCASHIRE, BB7 2AG
T 01200 423178 F 01200 423238
E info@sunderlandpeacock.com
www.sunderlandpeacock.com

5335 -E04