



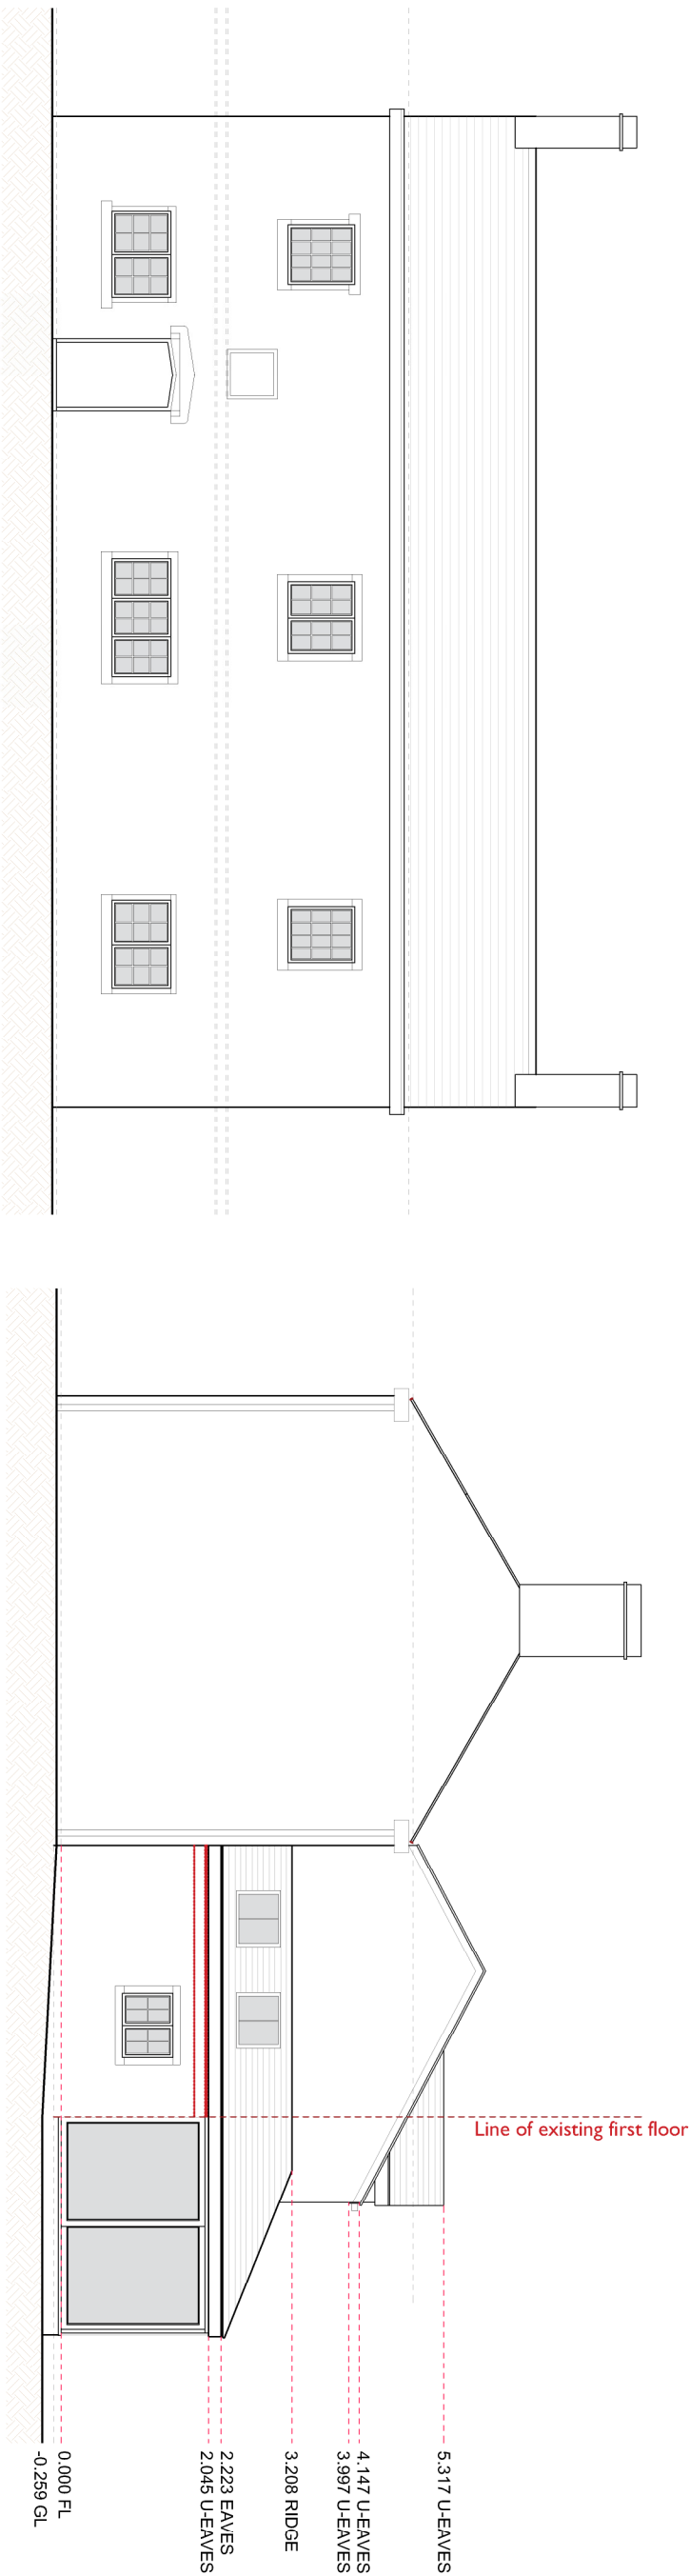

FRONT ELEVATION

SIDE ELEVATION

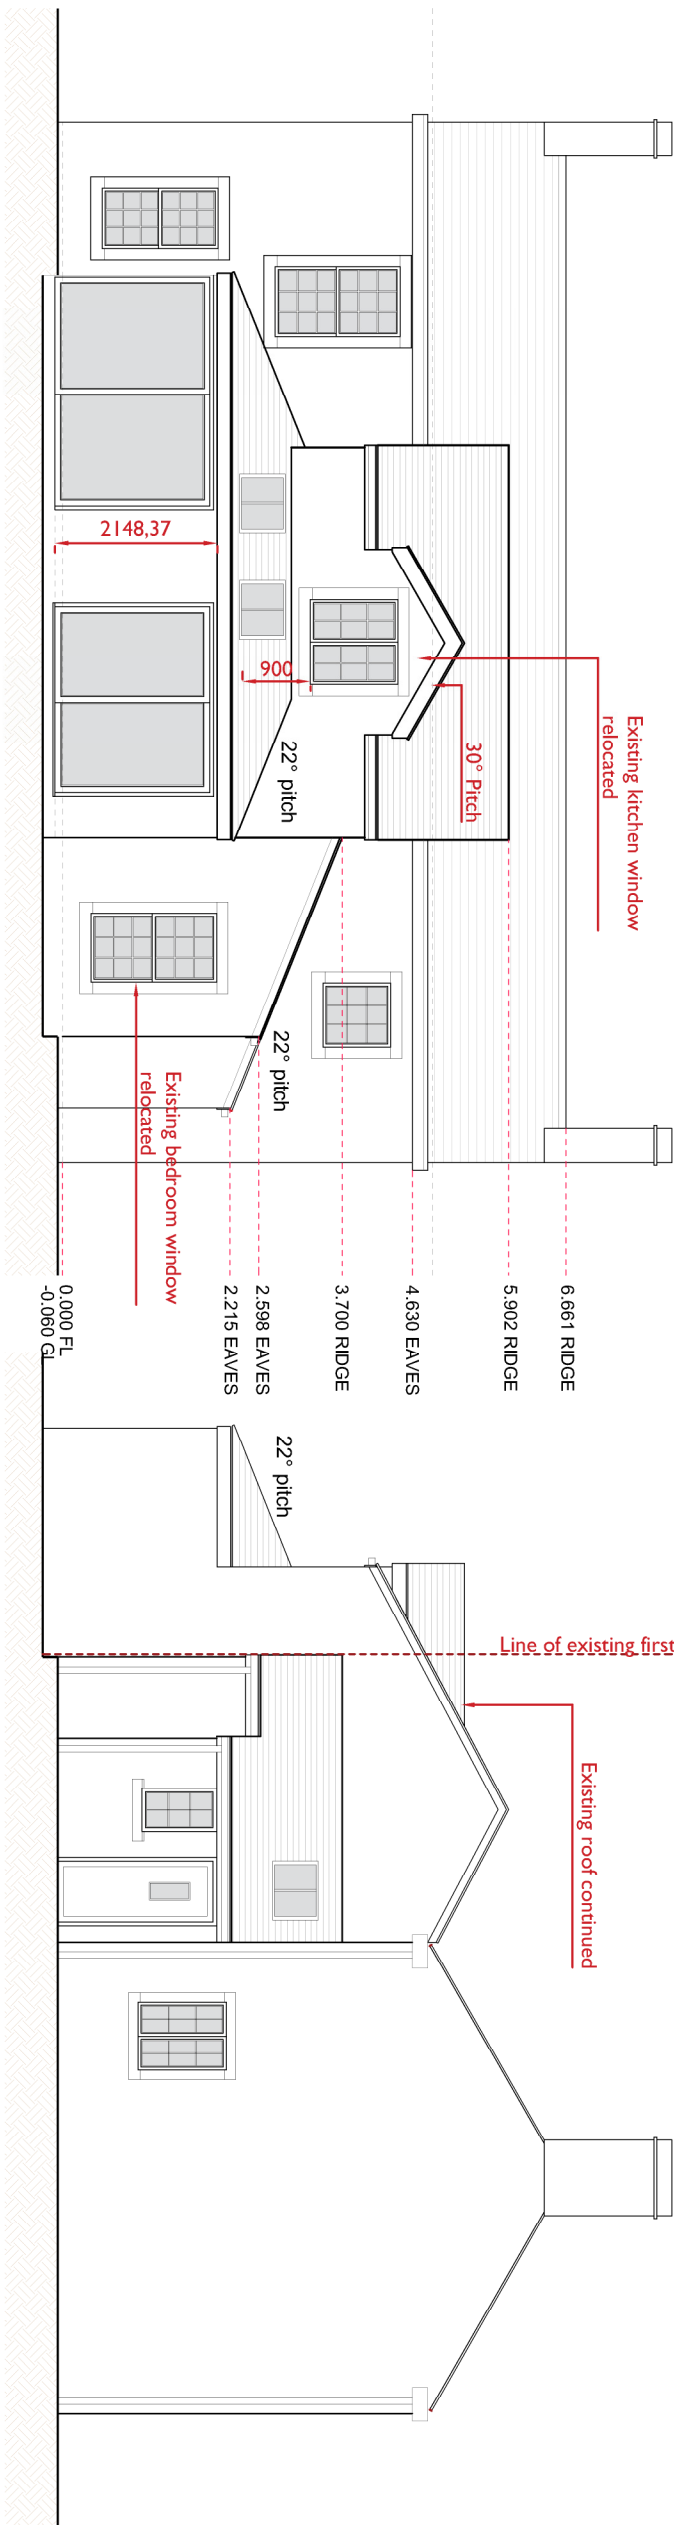


REAR ELEVATION

PROPOSED ELEVATION


SCALE 1:100 A2

SIDE ELEVATION

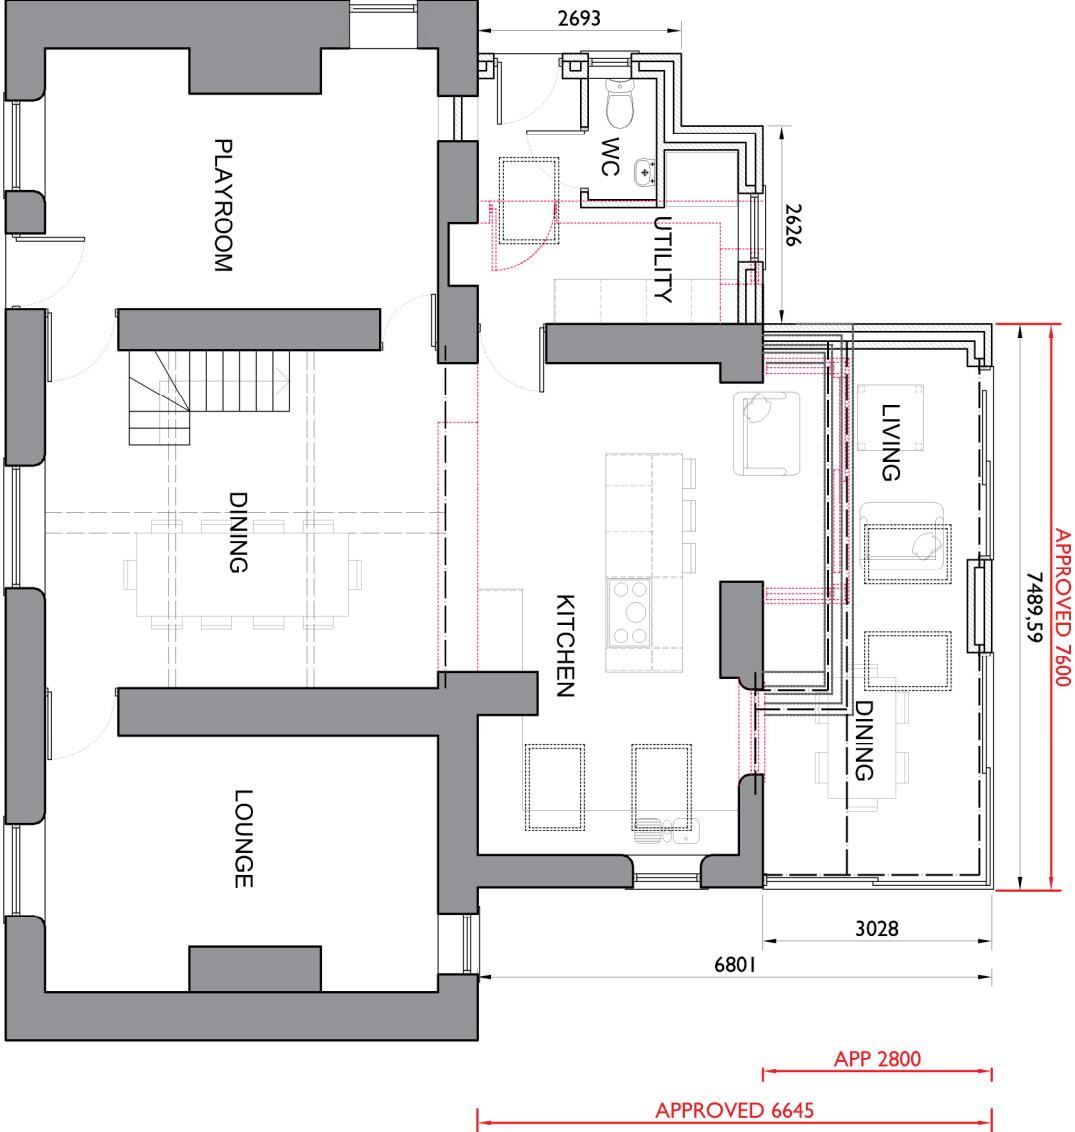

PROPOSED GROUND FLOOR PLAN

SCALE 1:100 A2

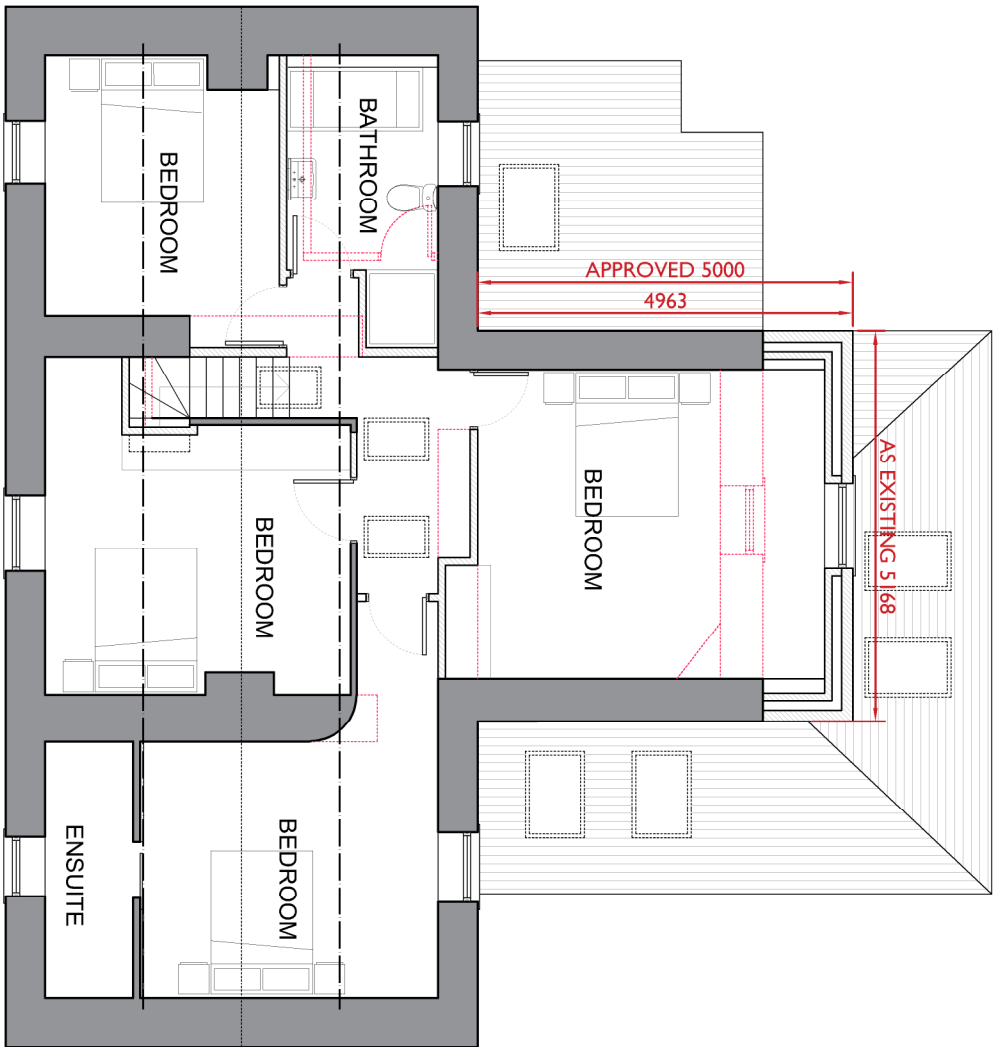

PROPOSED FIRST FLOOR PLAN


SCALE 1:100 A2

NOTES

APPROVED PLANNING APPLICATION 3/2021/0698 13th September 2021

MATERIAL SCHEDULE

Existing	Proposed
External walls	Random Stone
Roof	Cement tile
Windows	Aluminium - Cream
Doors	Timber entrance Aluminium sliding doors

 

SUBJECT TO PLANNING APPROVAL FROM
RIBBLE VALLEY BOROUGH COUNCIL

Cutcock Clough Farm, Staidburn Road, Waddington, BB7 3JJ For Mr & Mrs Sewell	09 12 2022
Proposed extensions and alterations PROPOSED PLANS + ELEVATIONS	0096 PL 00 01C