



EXISTING SOUTH EAST ELEVATION SCALE 1:100

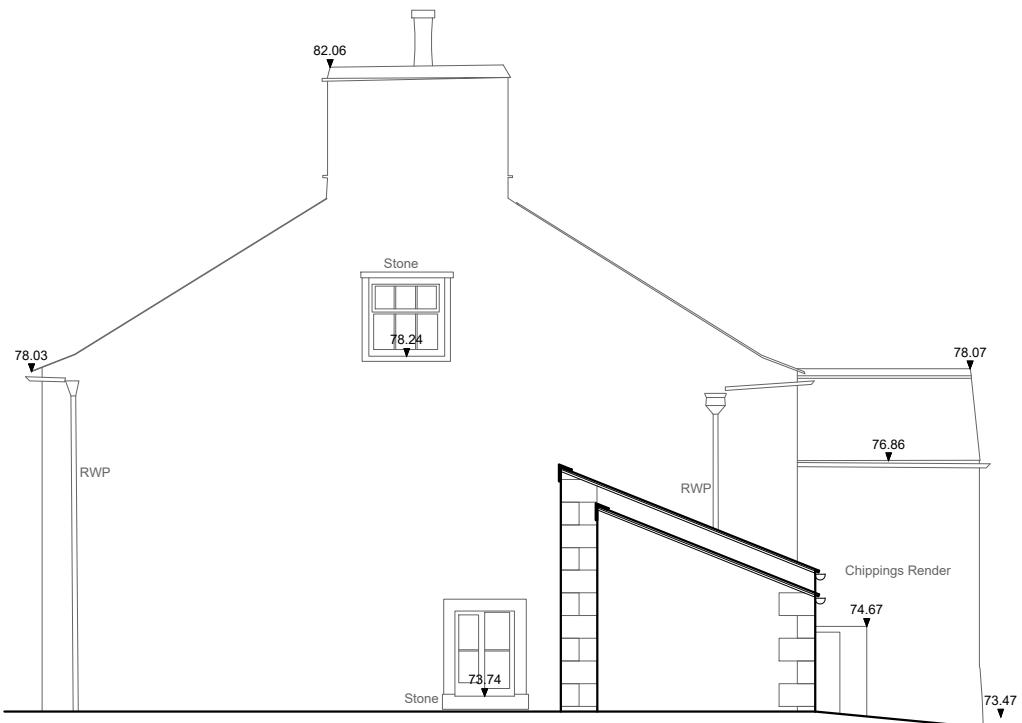

EXISTING NORTH EAST ELEVATION SCALE 1:100

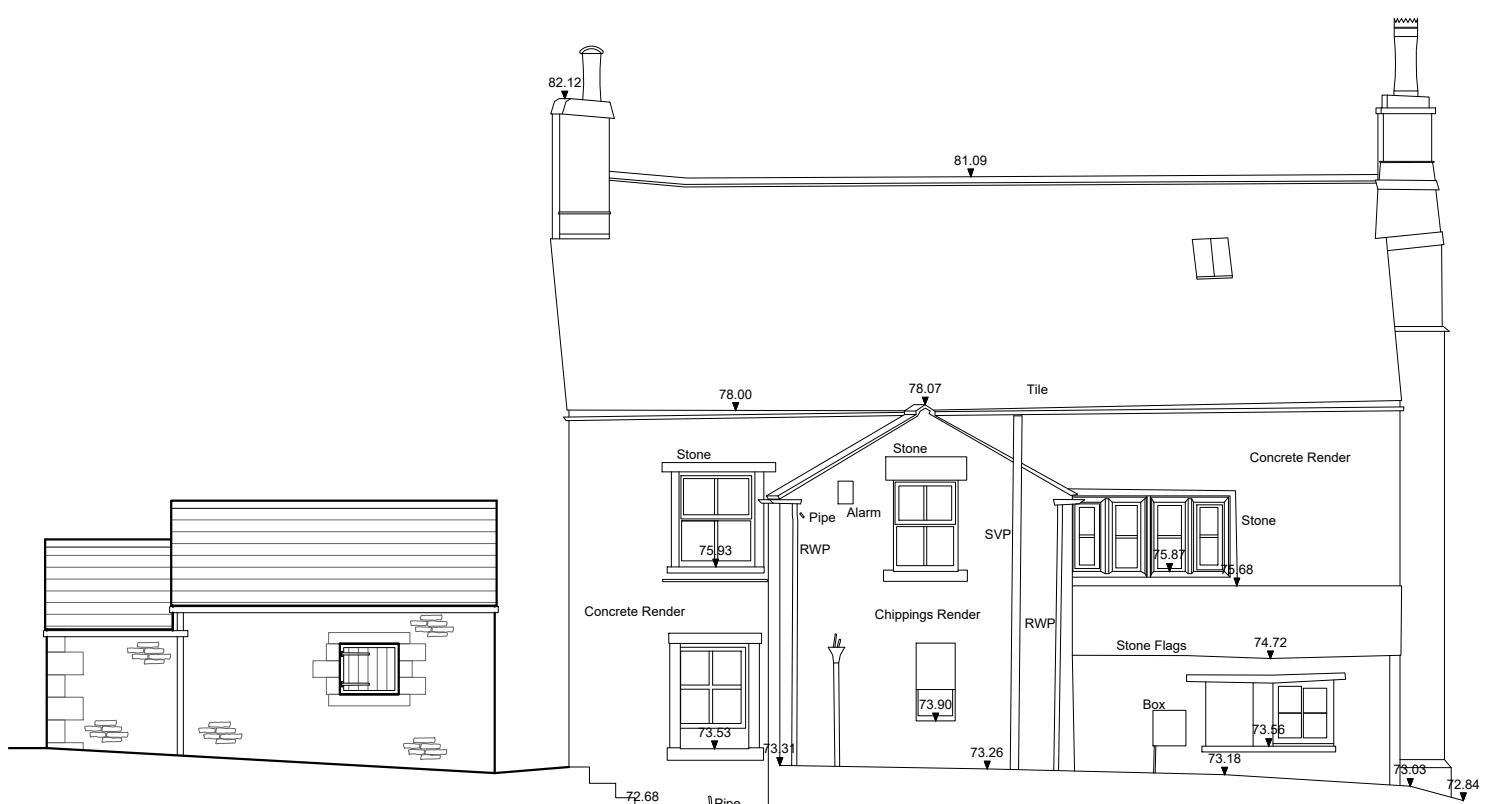

EXISTING NORTH WEST ELEVATION SCALE 1:100

Client	Mr and Mrs Maudsley		
Job Title	Proposed Extension to Southport House Sawley		
Drawing Title			
Existing Elevations			
Scale	1:100 @ A3	Date	March 2022
Drawn	BWT		

spa
SUNDERLAND PEACOCK ARCHITECTS
SUNDERLAND PEACOCK & ASSOCIATES LTD.
HAZELMERE, PINLICO ROAD, CLITHEROE
LANCASHIRE, BB7 2AG
T 01200 423178 F 01200 427328
E info@sunderlandpeacock.com
www.sunderlandpeacock.com



5011 - E02

REV

-