




PROPOSED GROUND FLOOR PLAN SCALE 1:50

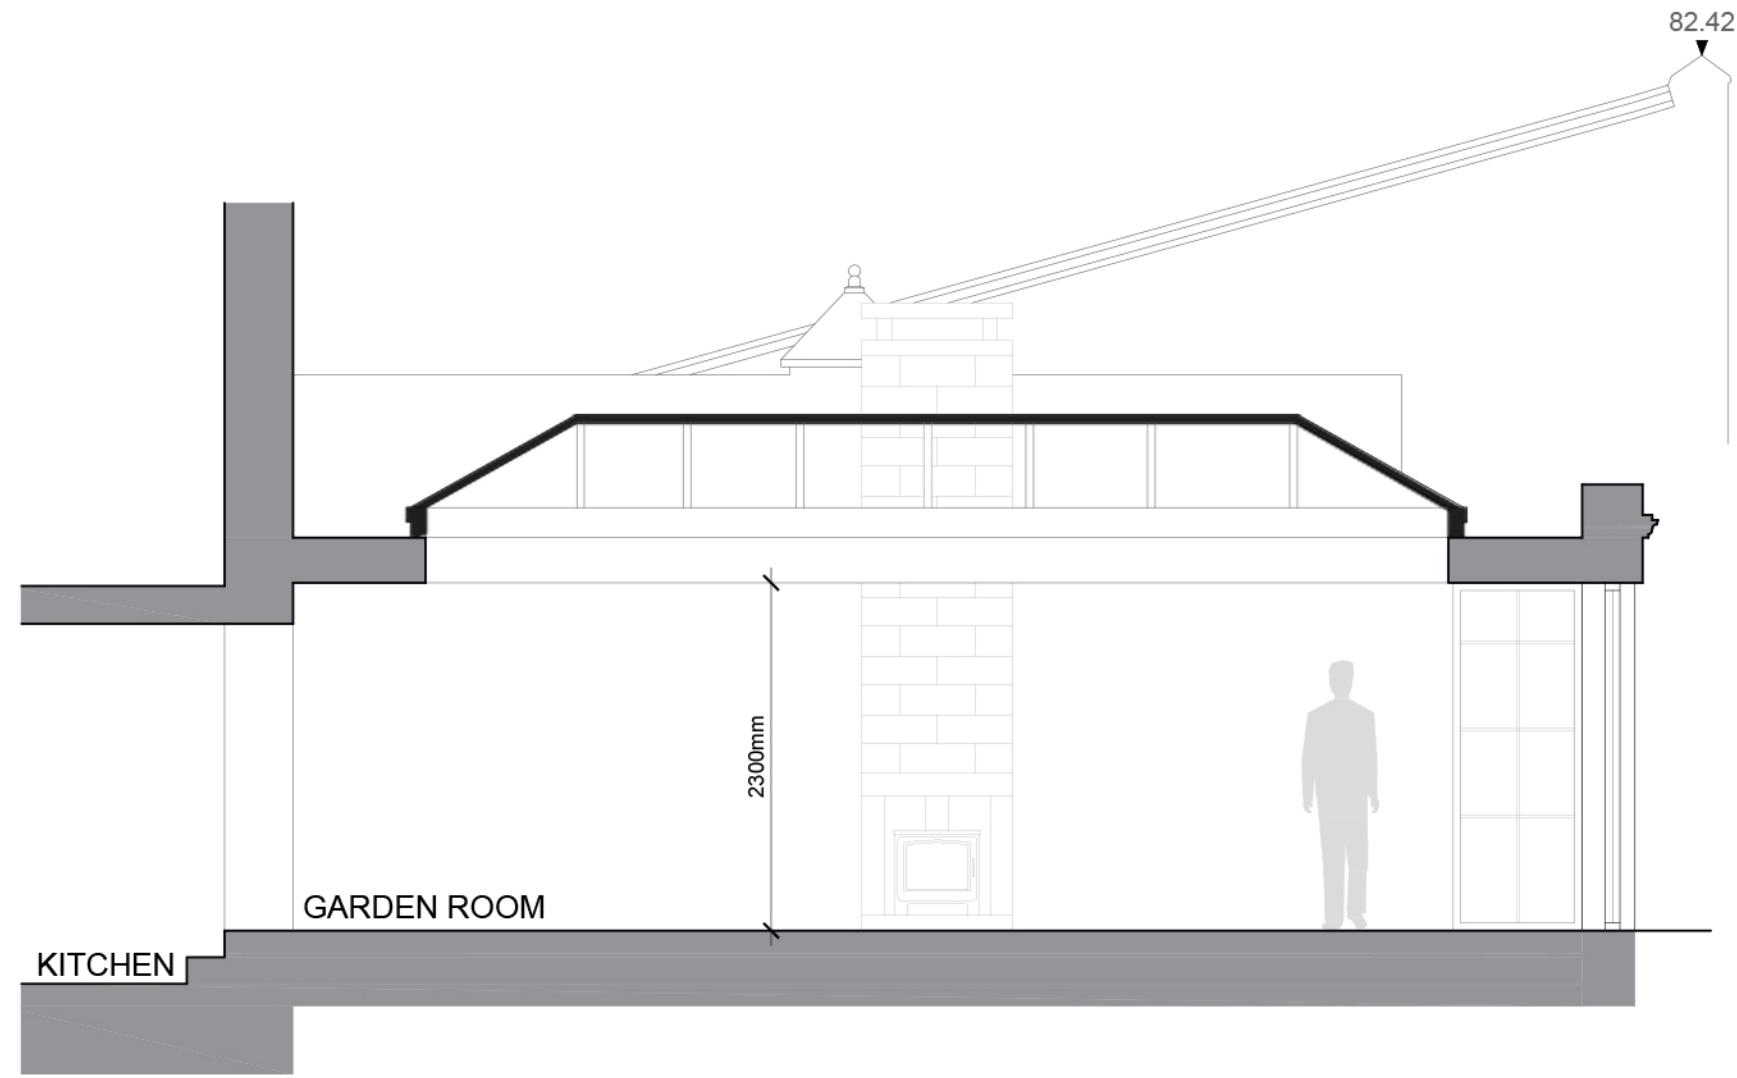

PROPOSED SECTION A-A SCALE 1:50

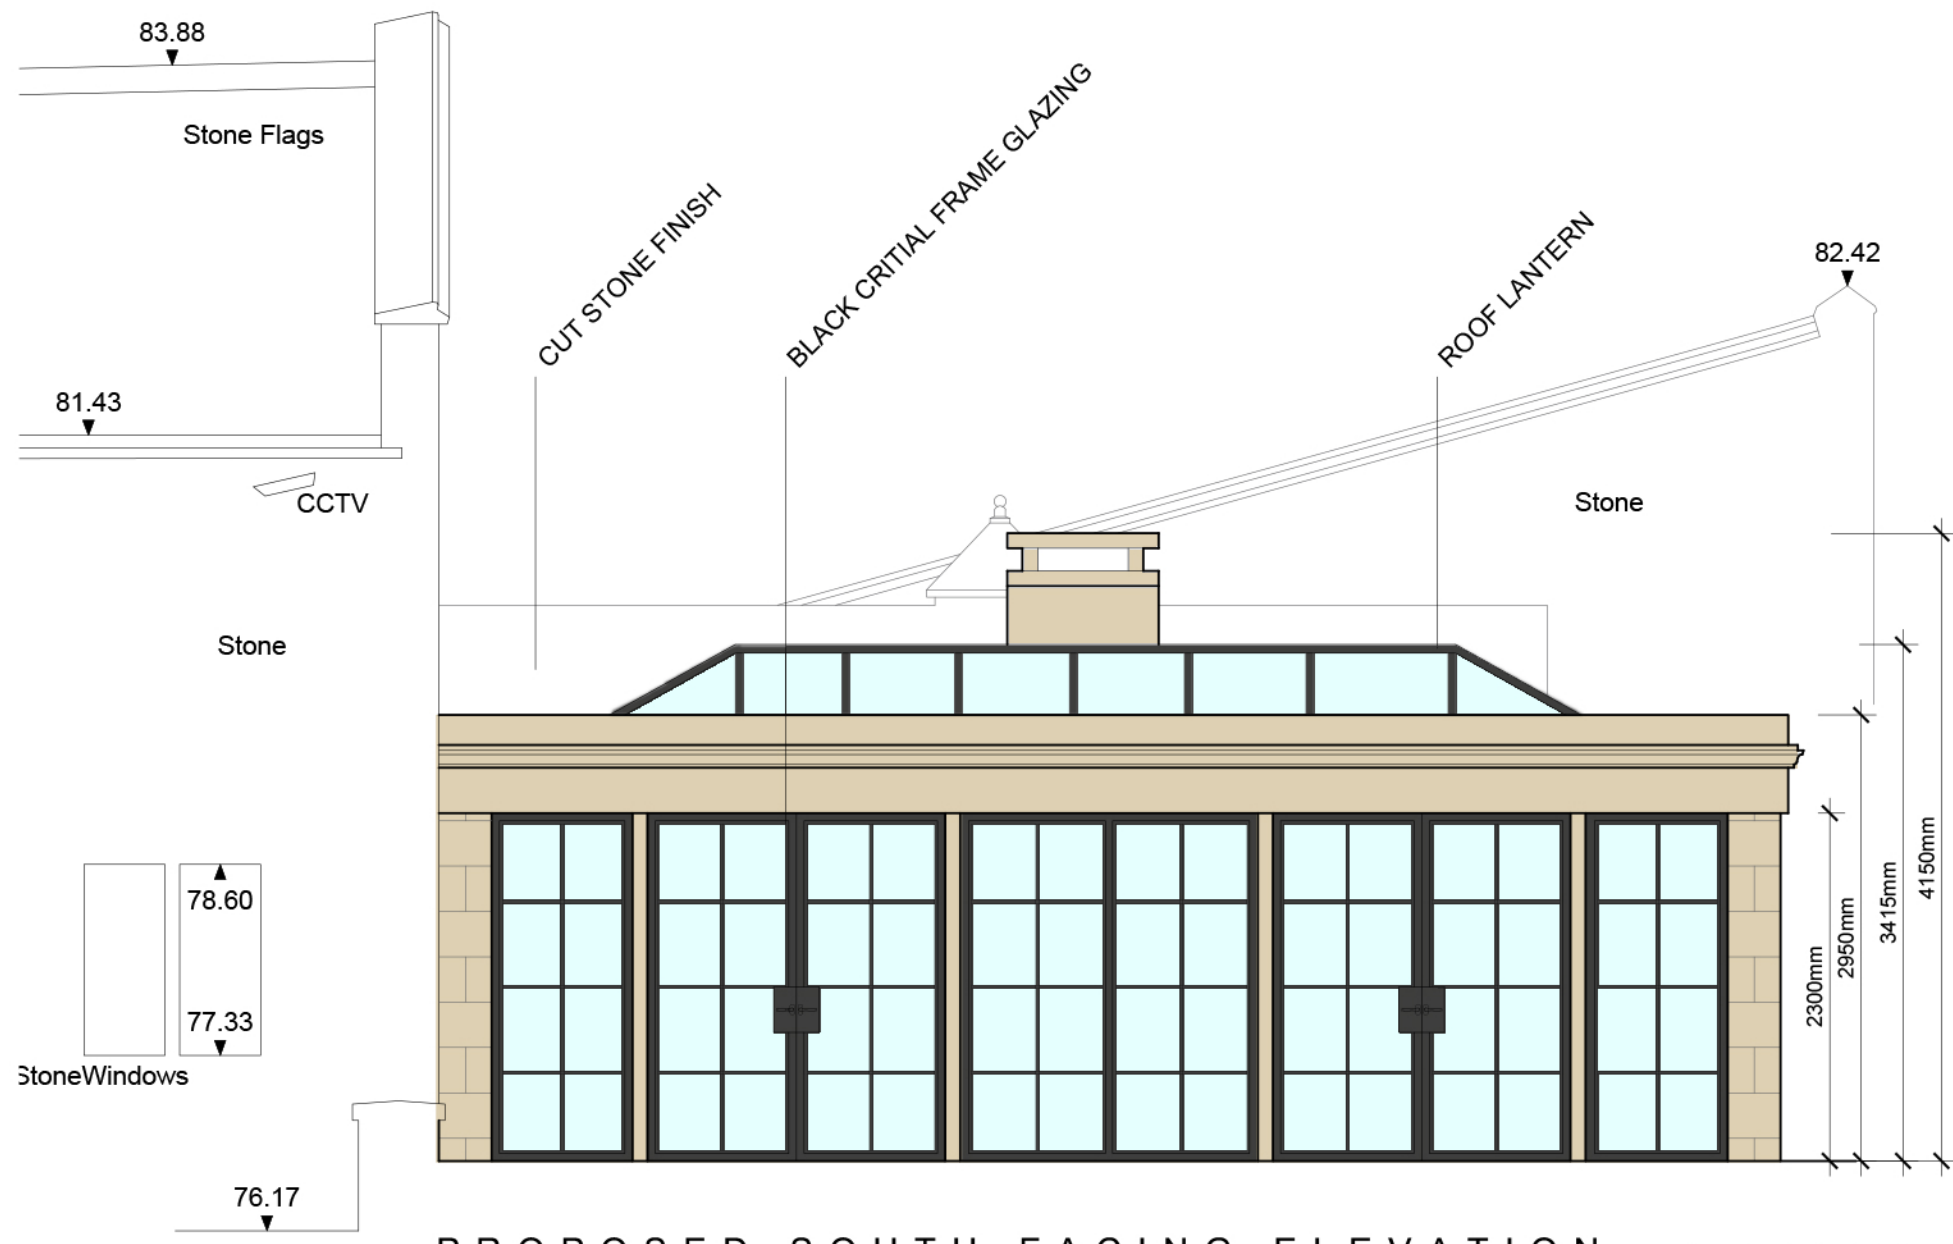

PROPOSED SOUTH FACING ELEVATION SCALE 1:100

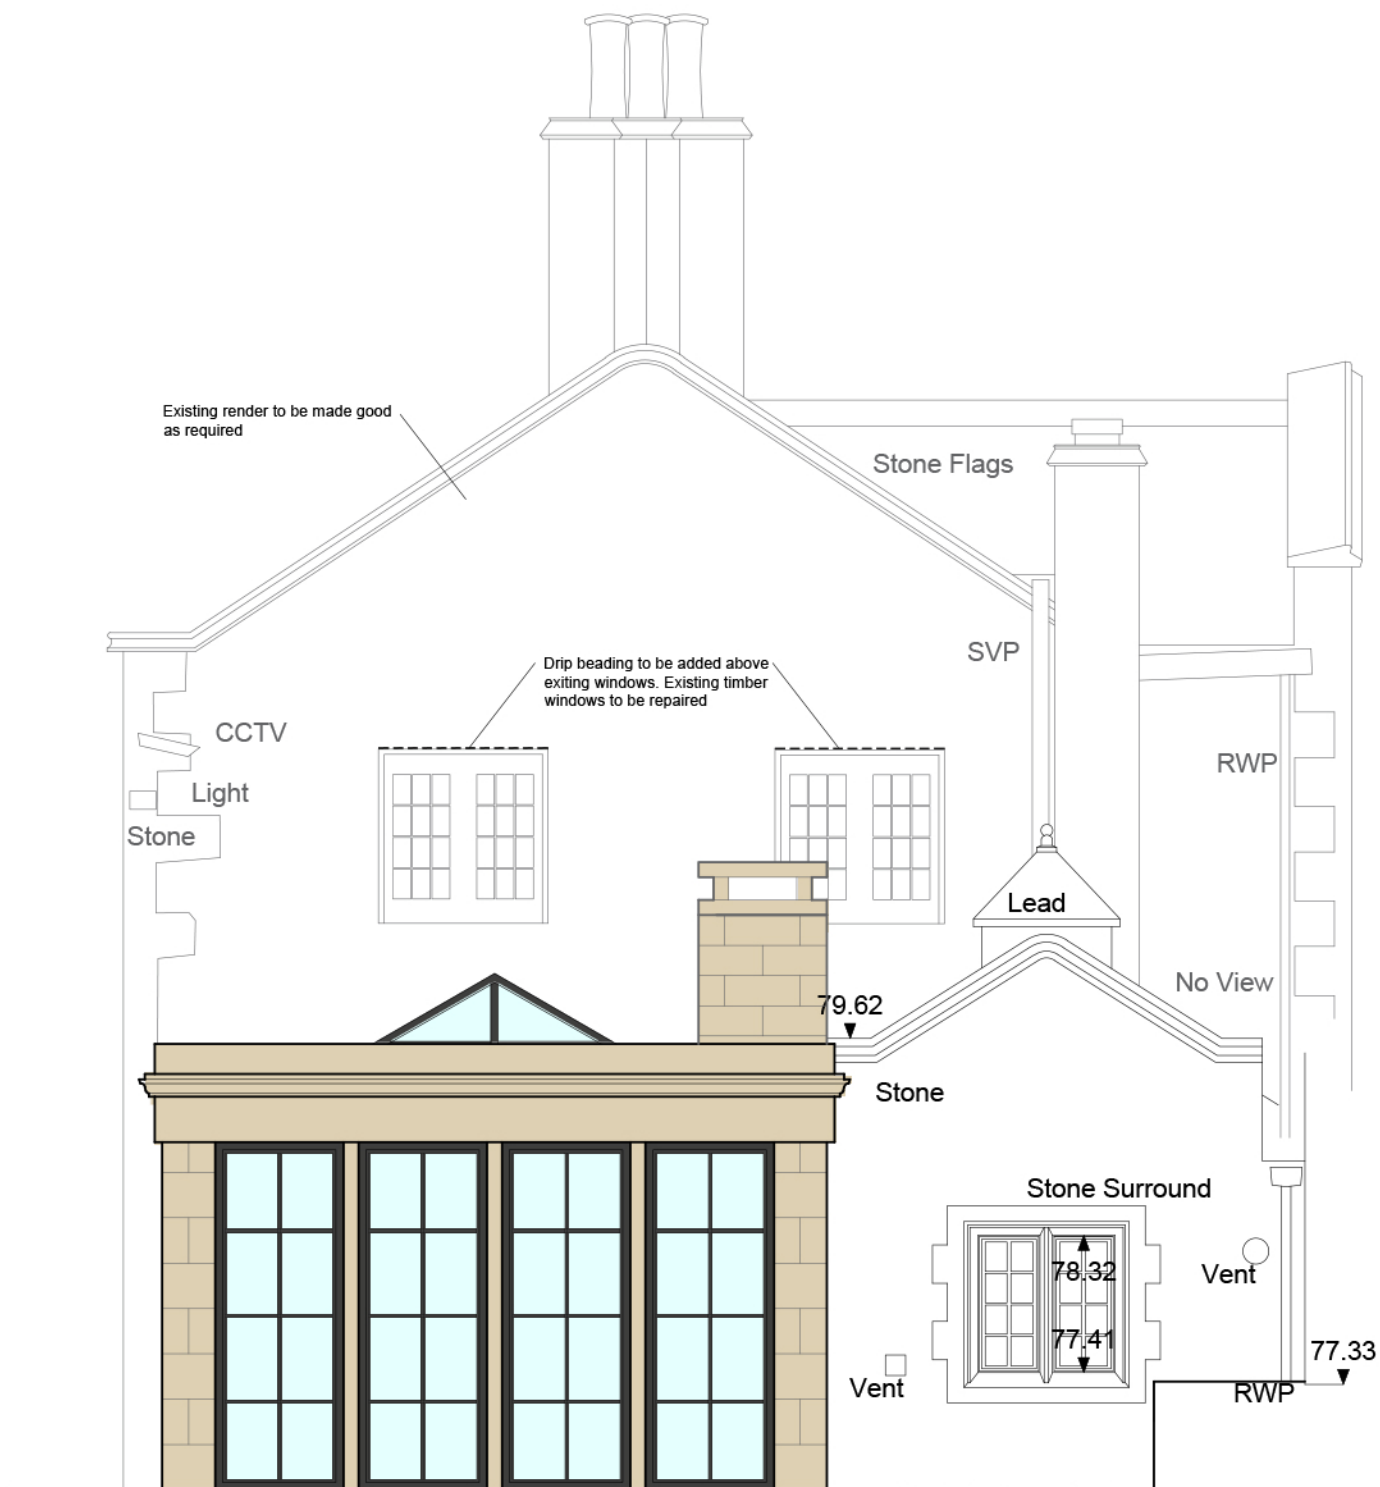

PROPOSED EAST FACING ELEVATION SCALE 1:100

C	BWT	Amended	12.12.23
B	BWT	Extension lowered to 2.3m internally	29.03.23
A	RBM	Dimensions added.	13.09.22

Client
Mr Byrant and Mrs Bovingdon-Byrant

Job Title
Proposed Alterations to
Waddington Old Hall
Waddington

Drawing Title
Proposed Garden Room Extension
Plans and Elevations

Scale
1:50 @ A1

Date
November 21

Drawn
BWT

spa
SUNDERLAND PEACOCK & ASSOCIATES LTD.
HAZELMERE, PIMLICO ROAD, CLITHEROE
LANCASHIRE, BB7 2JG
T 01204 423178 F 01204 427328
E info@sunderlandpeacock.com
www.sunderlandpeacock.com

ARCHITECTS

6423 -P02

REV
C