



This drawing is to be read in conjunction with all relevant Architect, consultants' and specialist drawings and specifications. The Architect is to be notified of any discrepancies before proceeding. Do not scale from this drawing. All dimensions and levels are to be checked on site. This drawing is subject to copyright. All work carried out before Planning and Building Permission has been granted is at the contractor/client's risk.  
Note: proposed drawing based on OS map information. All illustrated dimensions are approximate and all site dimensions are to be checked on site and subject to site survey.

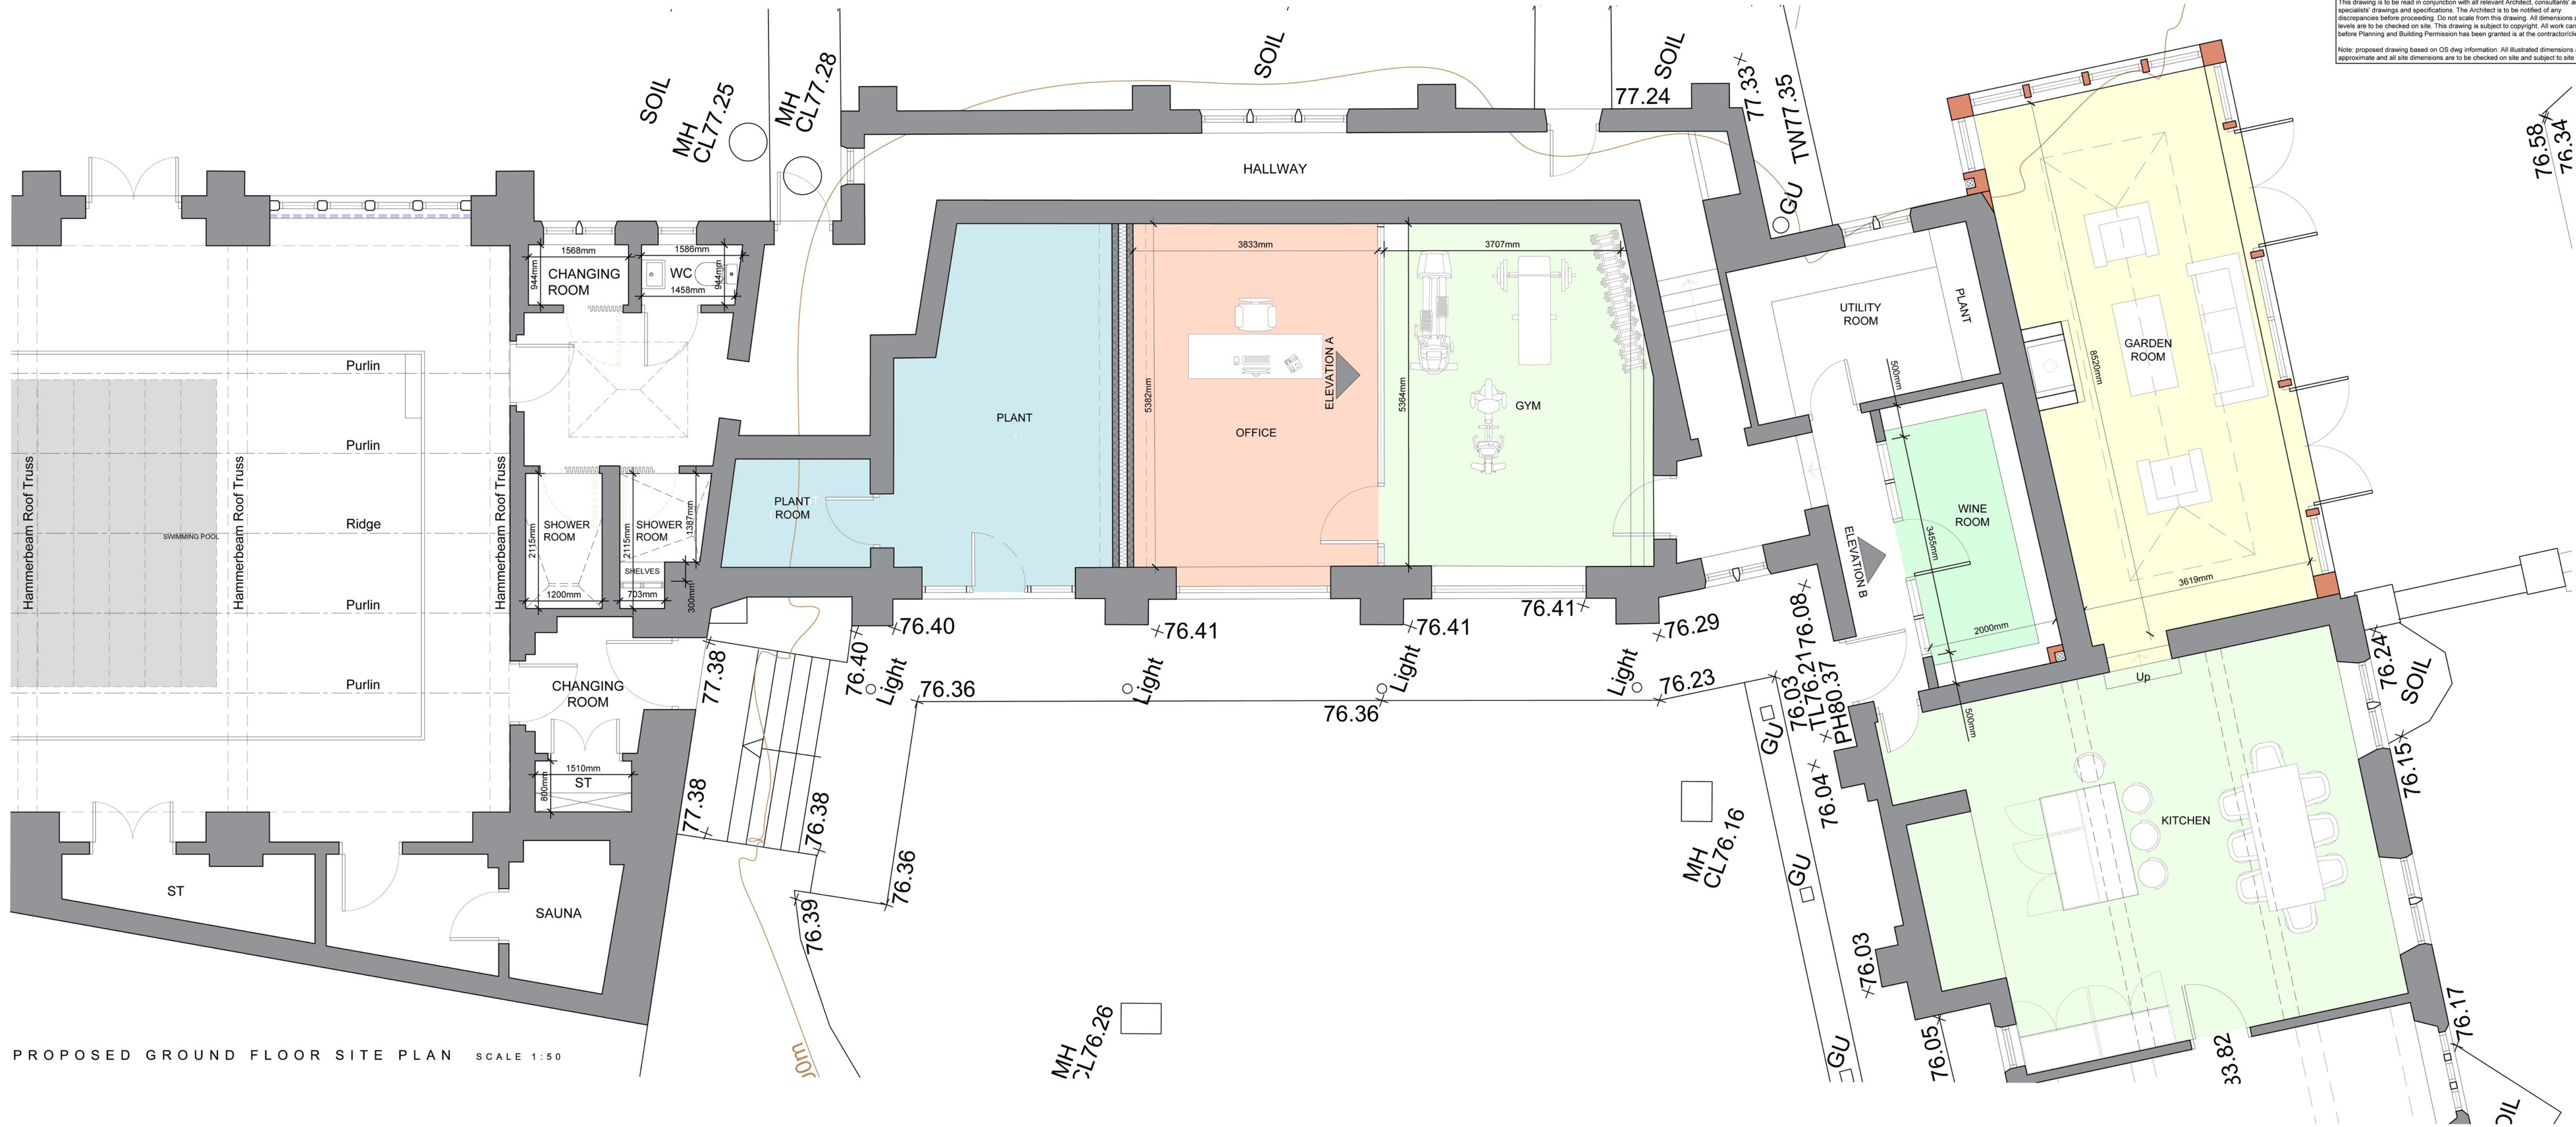


PROPOSED GROUND FLOOR SITE PLAN SCALE 1:50

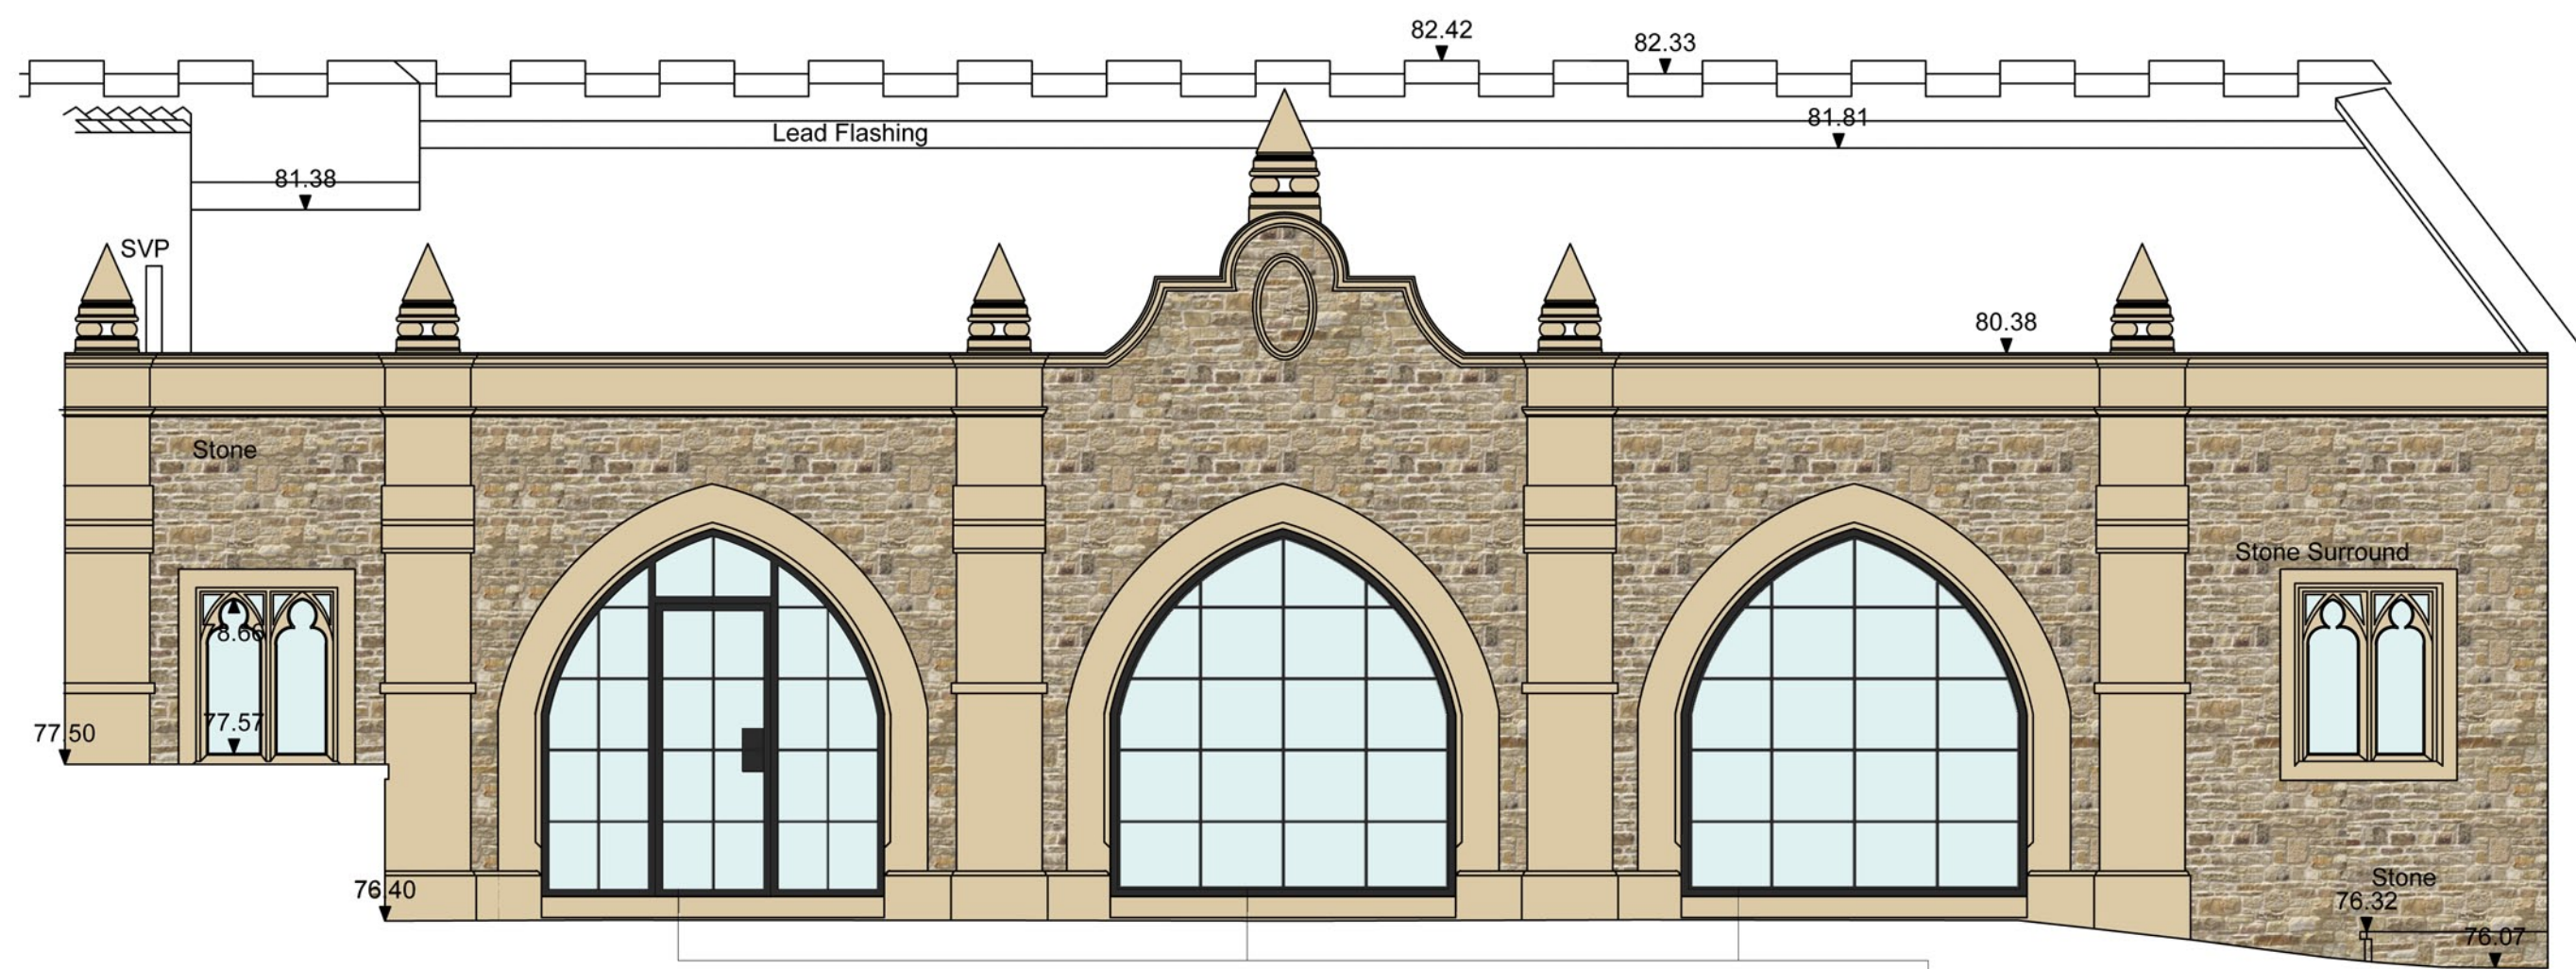

PROPOSED WEST FACING ELEVATION SCALE 1:50


BLACK CRITTAL FRAMES

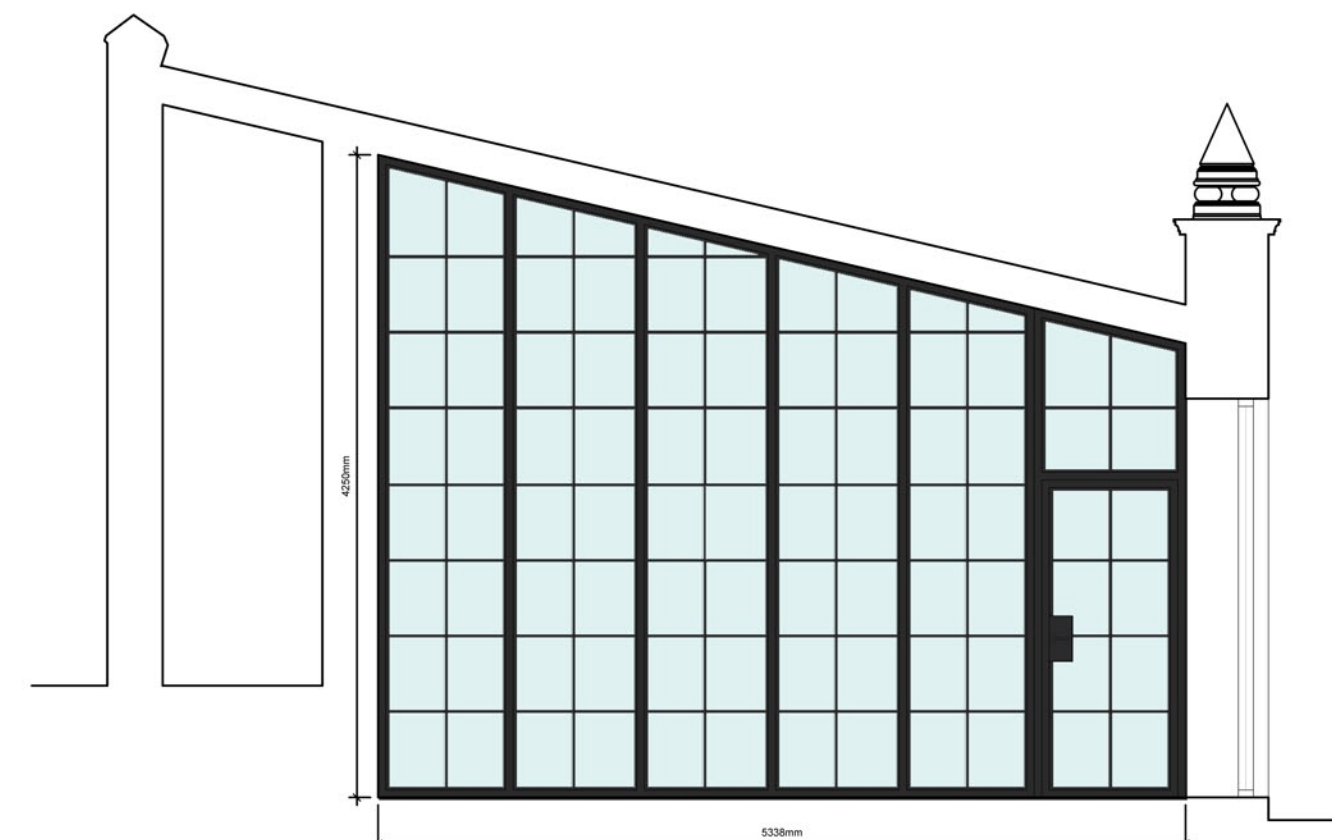

PROPOSED INTERNAL ELEVATION A SCALE 1:50



PROPOSED INTERNAL ELEVATION B SCALE 1:50

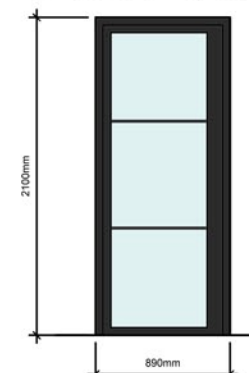

PROPOSED INTERNAL DOOR ELEVATION FOR ID1 SCALE 1:50

C	BWT	Amended	06.12.2023
B	BWT	Amended following client consultation	16.05.2023
A	BWT	Amended following client consultation	29.03.2023

Client	Mr Byrant and Mrs Bovingdon-Byrant
Job Title	Proposed Alterations to Waddington Old Hall Waddington

Drawing Title  
General Arrangement Drawing and Car Port Elevation

Scale	Date	Drawn
1:50 @ A1	November 21	BWT

**spa**  
SUNDERLAND PEACOCK ARCHITECTS  
SUNDERLAND PEACOCK & ASSOCIATES LTD.  
HAZELMERE, PIMLICO ROAD, CLITHEROE  
LANCASHIRE, BB7 2AG  
T 01200 423178 F 01200 423128  
E info@sunderlandpeacock.com  
www.sunderlandpeacock.com

6423 -P01 REV C