




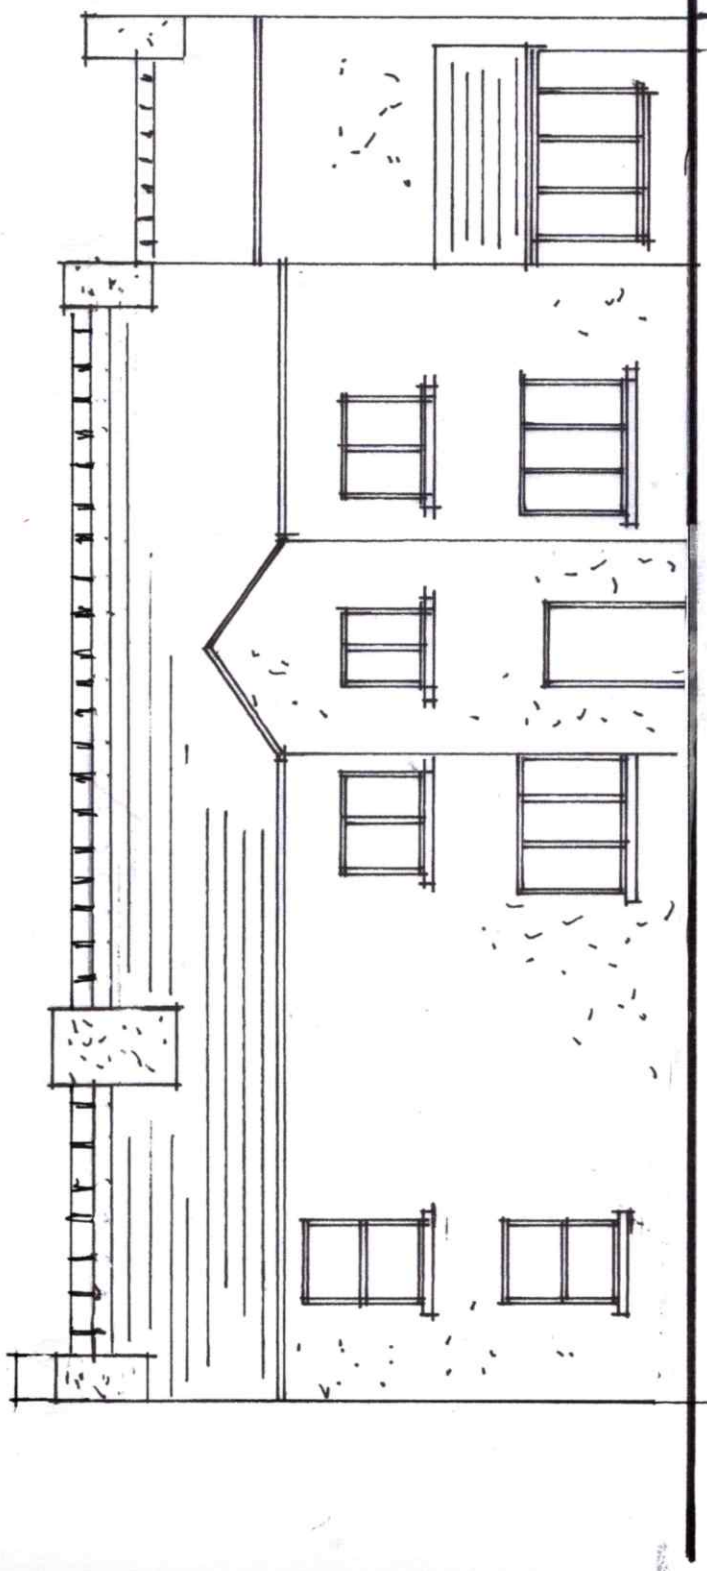

Front Elevation south east

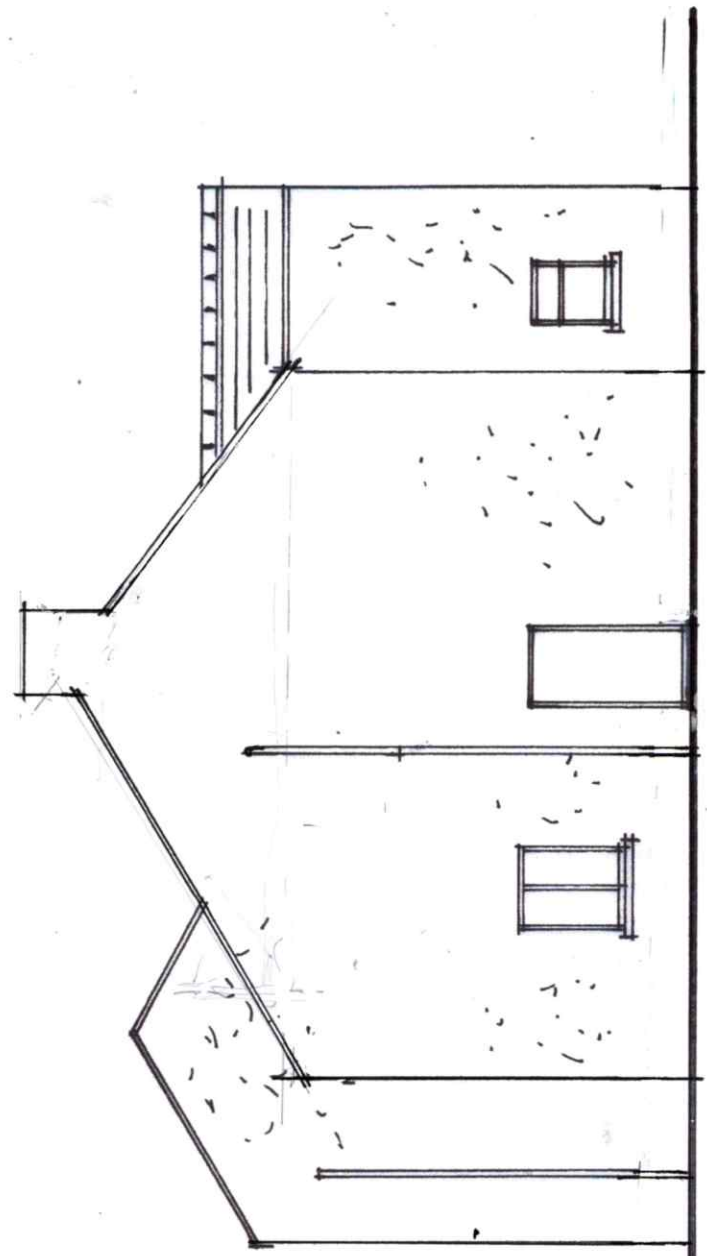

Side Elevation south west

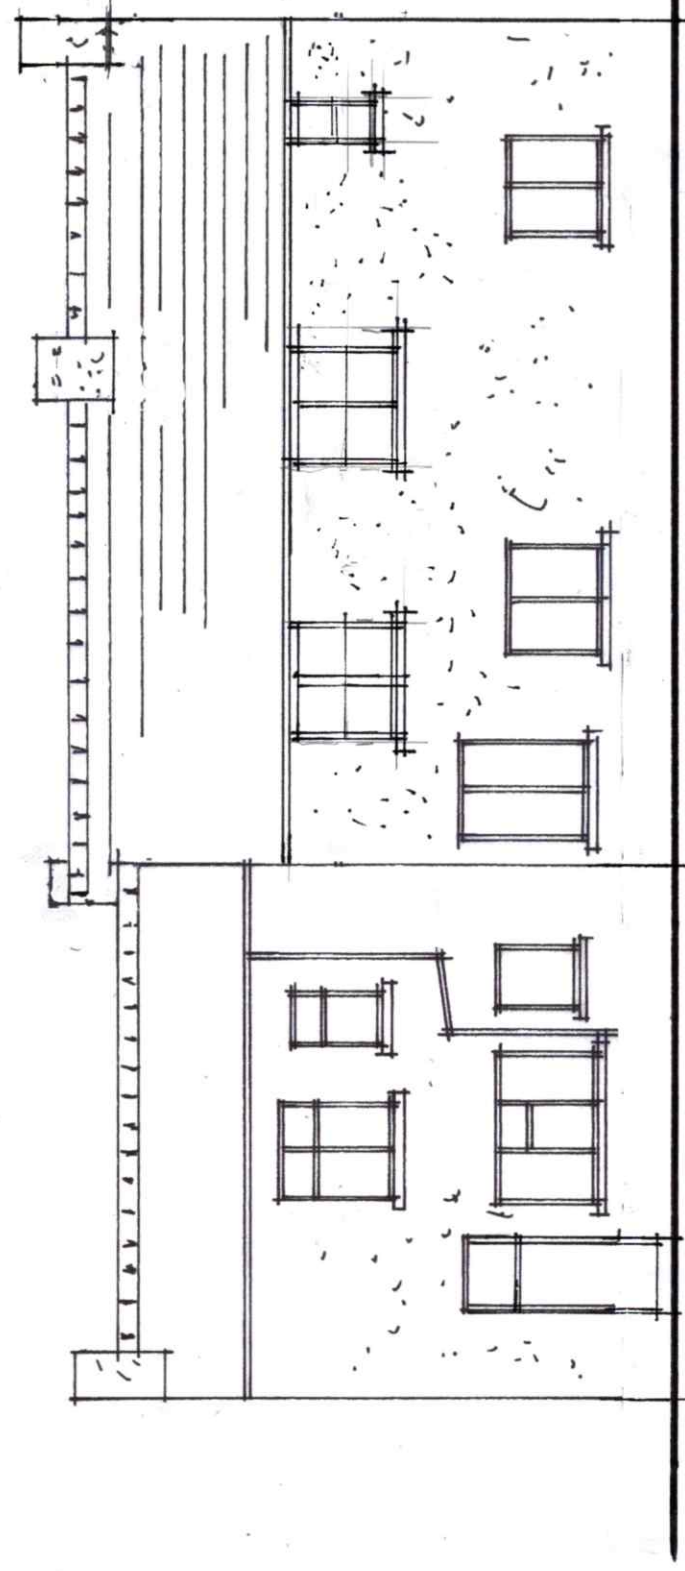

Rear Elevation north west

Blue slate roof
Rendered walls
Pvc framed double glazed windows

Planning Drawing

David Liversidge *design*
Architecture Construction Development
259 Rossendale Road, Burnley, Lancs. BB11 5BZ
also at Haywards Heath, West Sussex, RH16 4DZ
t: 07977 463 496
e: davidliversidge01@gmail.com

**Proposed Alterations
ELEVATIONS AS EXISTING**

Demense House, Settle Road,
Newsholme, Clitheroe, BB7 4JF
for Mr. David Orrell

scale: 1/100th @ A3

drawing no:

date: June 2022

22/60/2

