



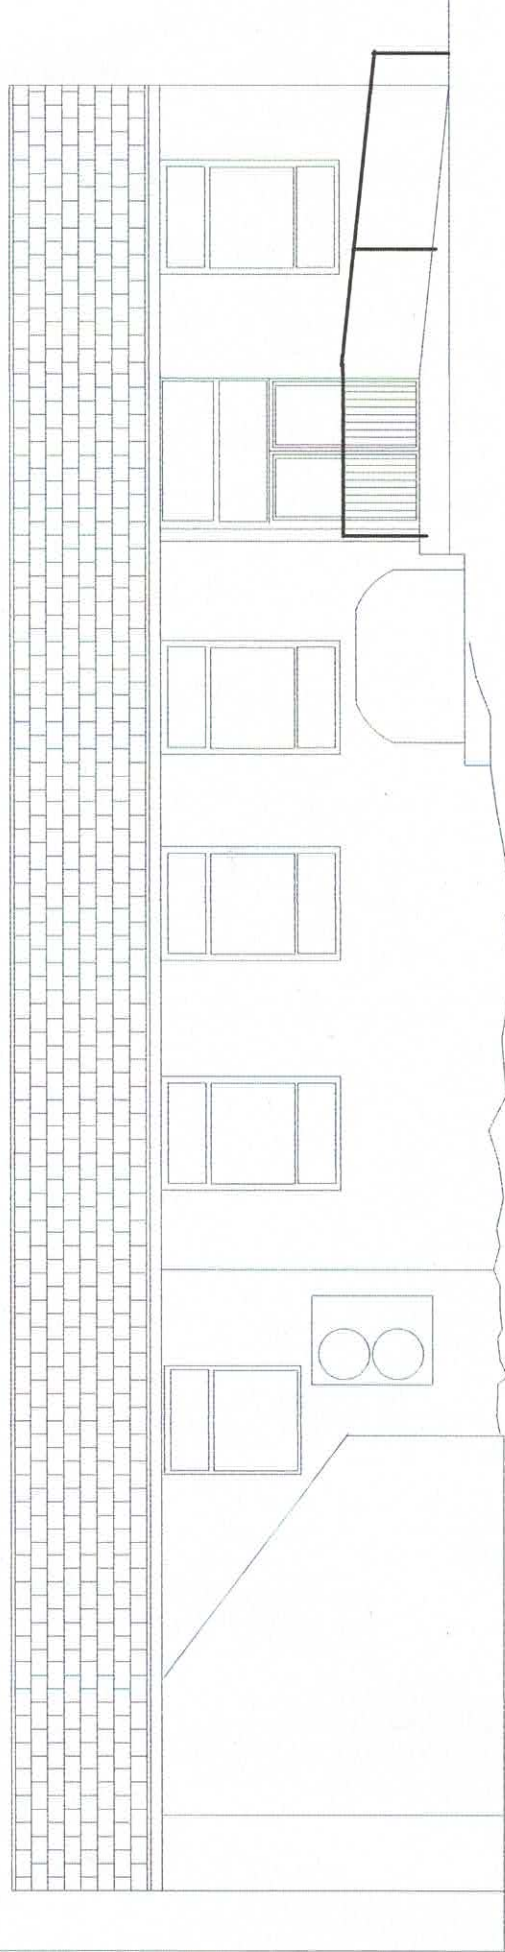


East Elevation

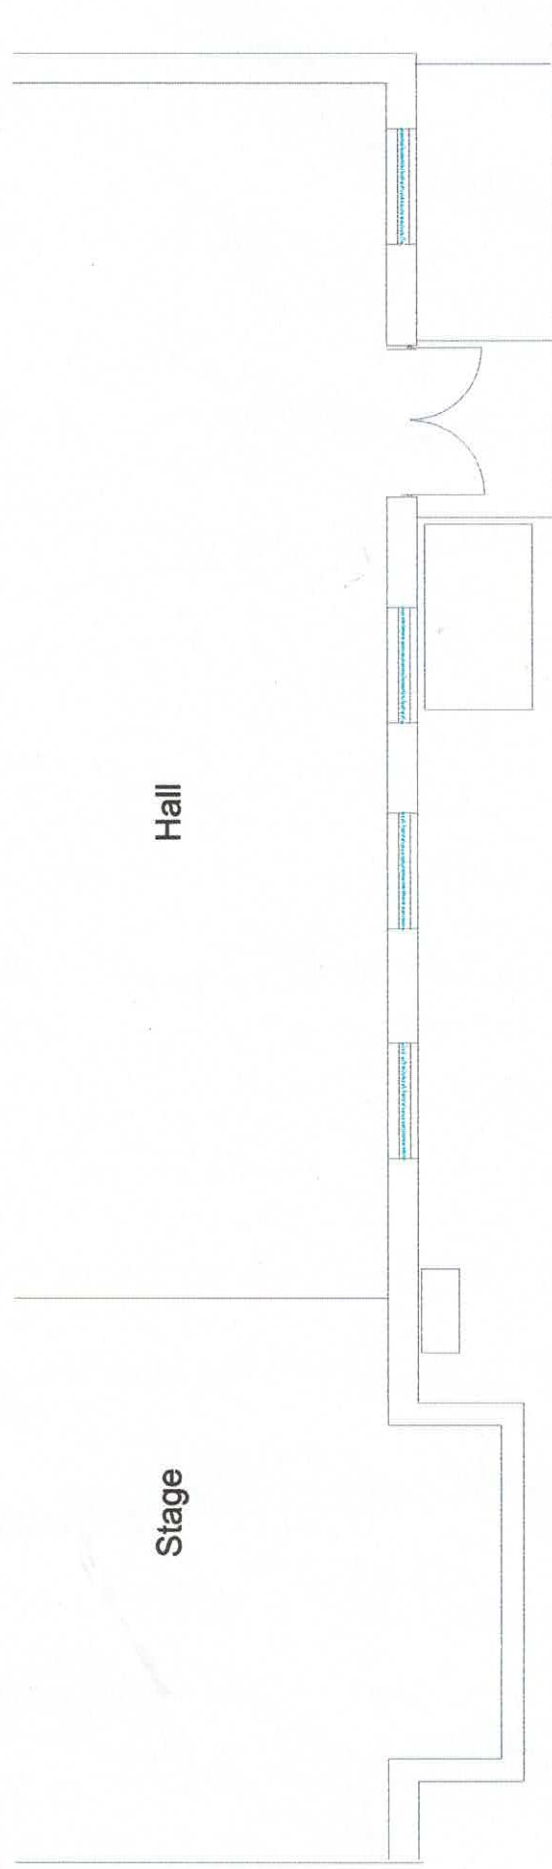

Stage


Hall

Bolton-by-Bowland Village Hall
Existing Elevations
Scale 1:200 @ A3

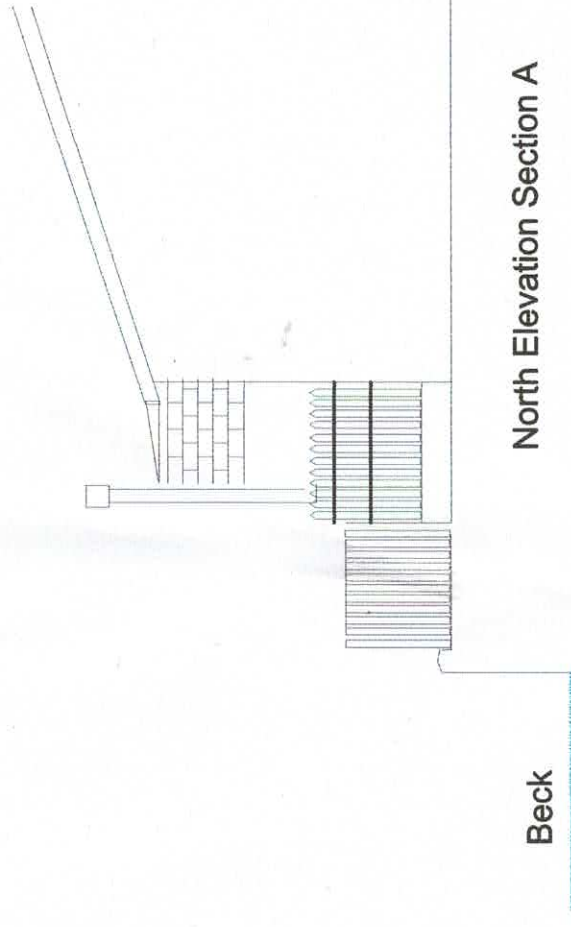


North Elevation Section A

Beck

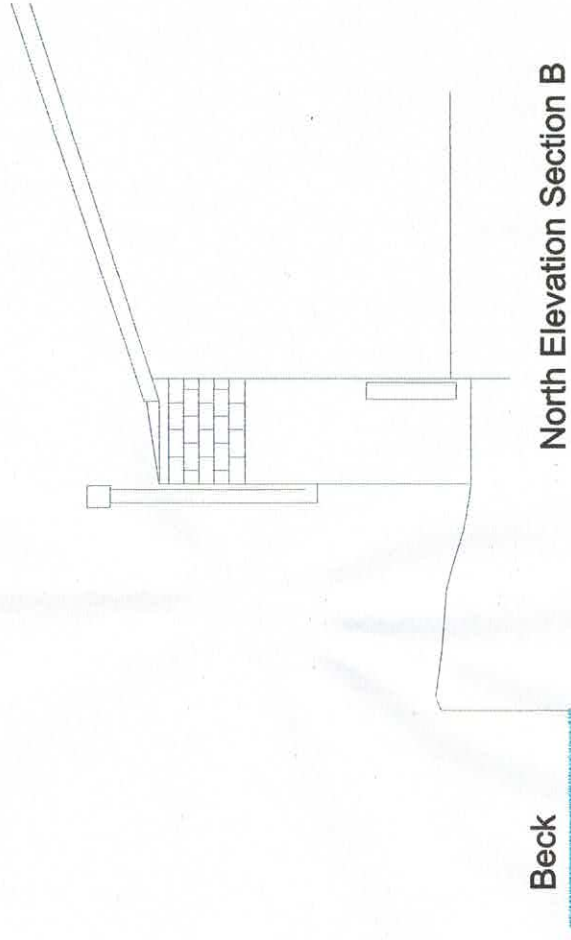

North Elevation Section B

Beck

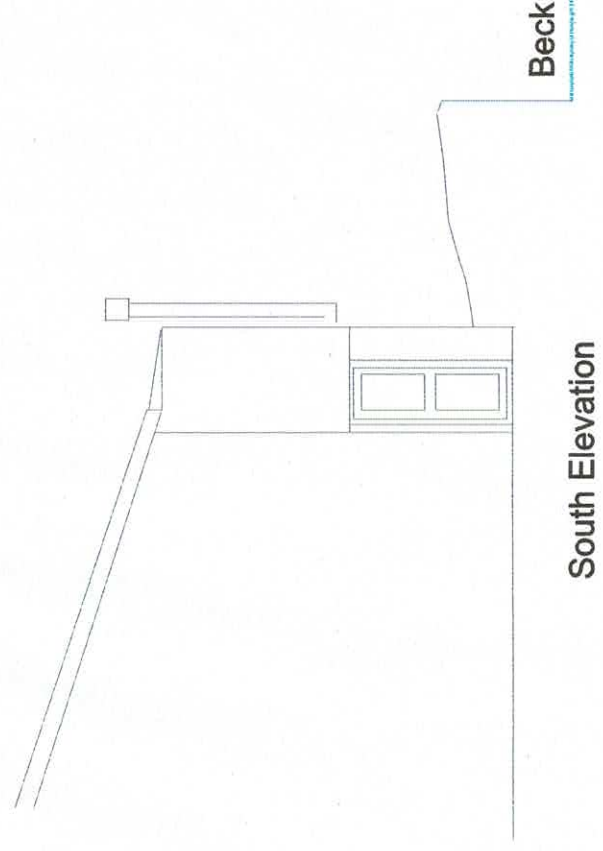


South Elevation

Beck



Bolton-by-Bowland Village Hall
Proposed Elevations
Scale 1:200 @ A3

Materials :
Walls - render as existing hall
Roof - slate
Windows above - UPVC

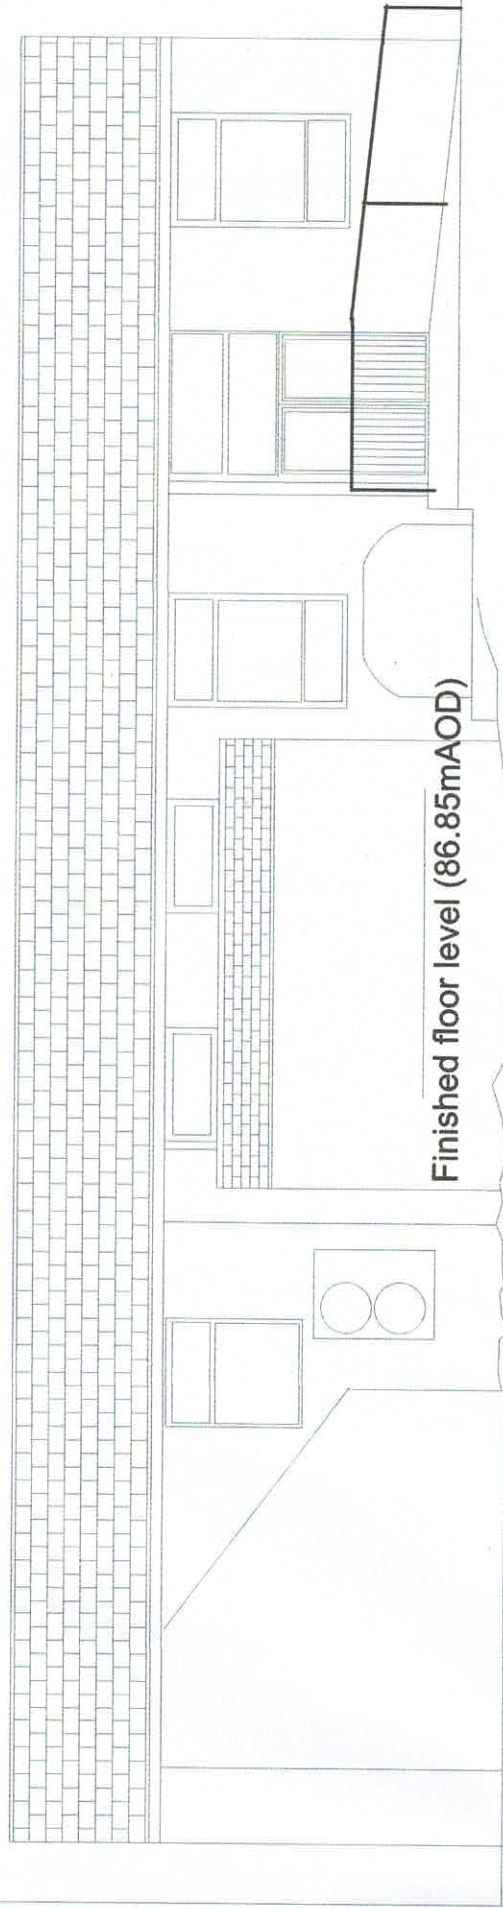

East Elevation

North Elevation Section A

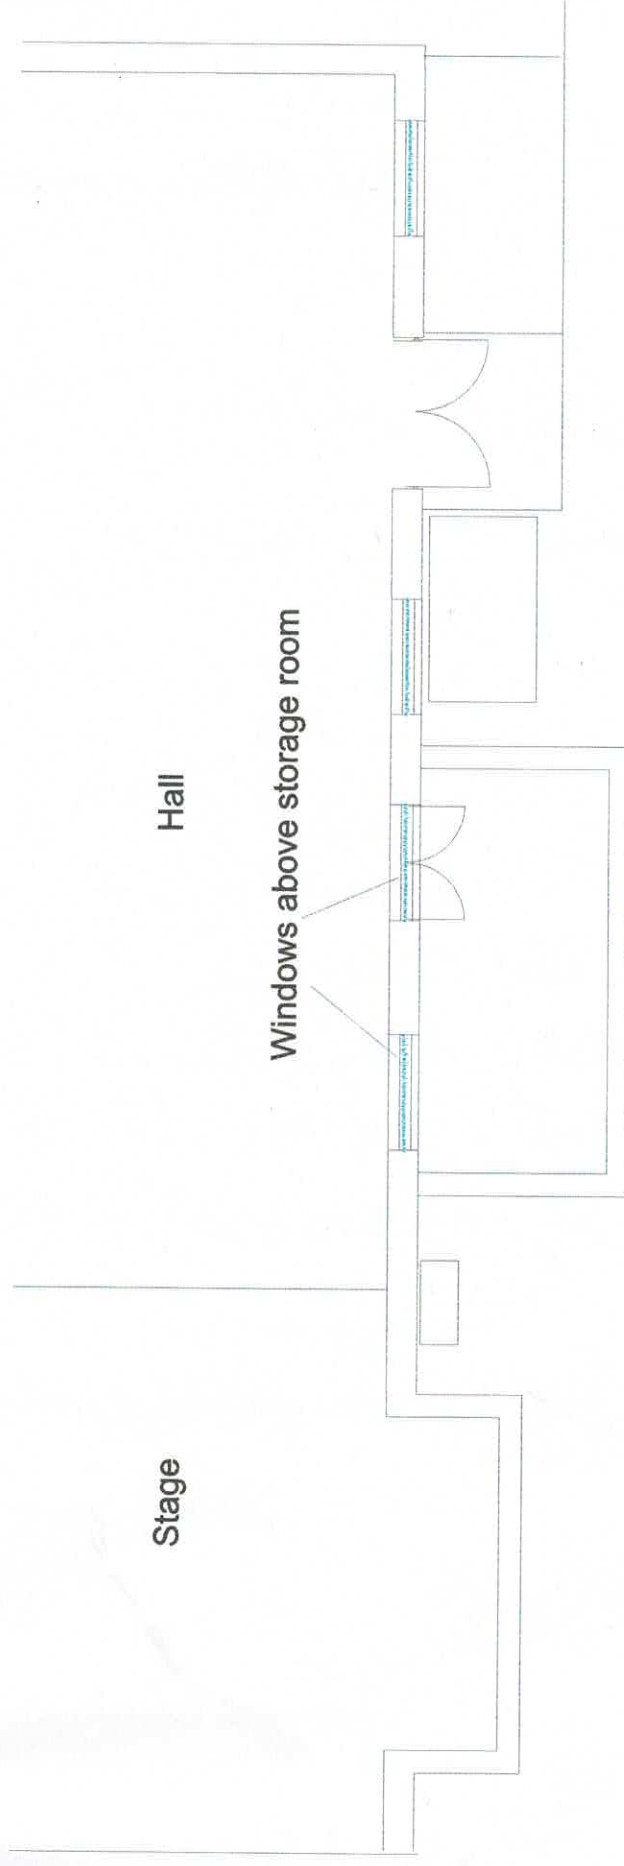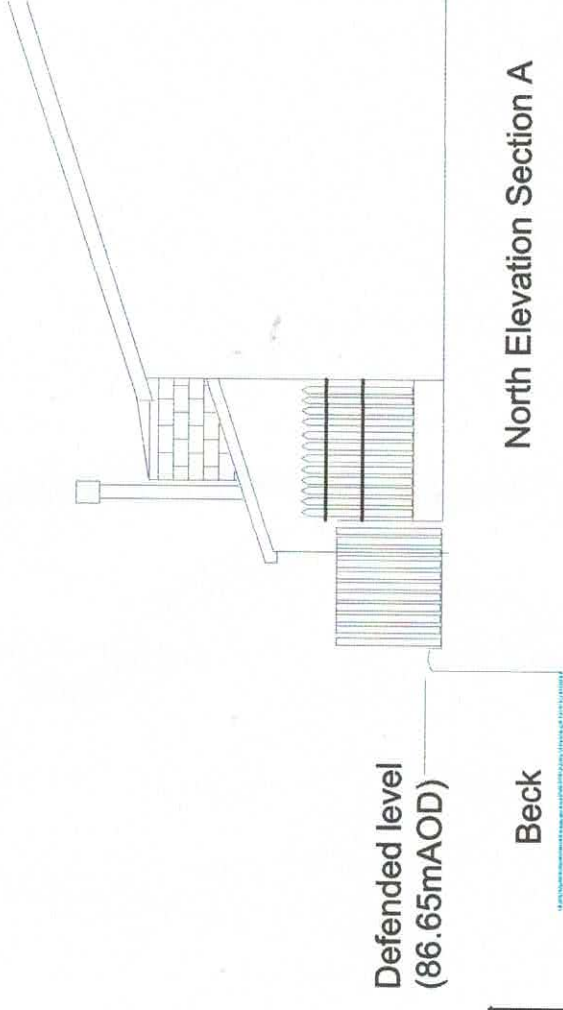


Stage


Hall



Windows above storage room

North Elevation Section B

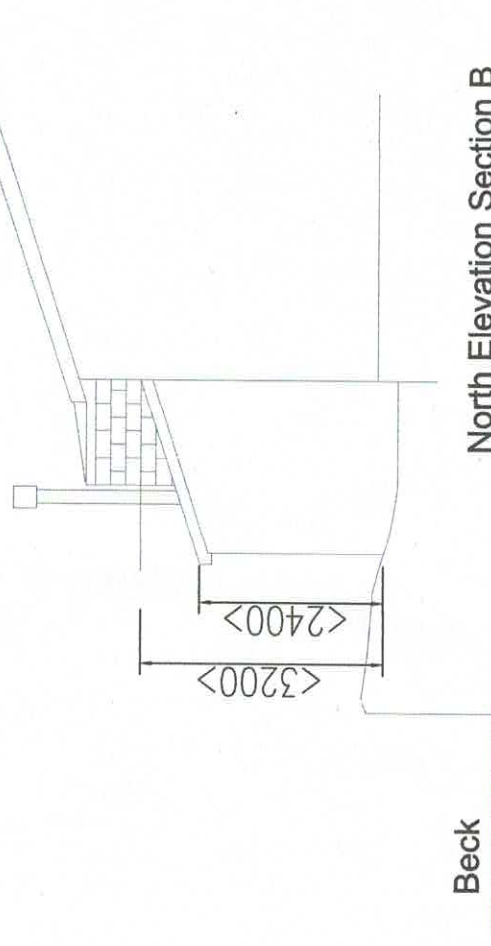

South Elevation

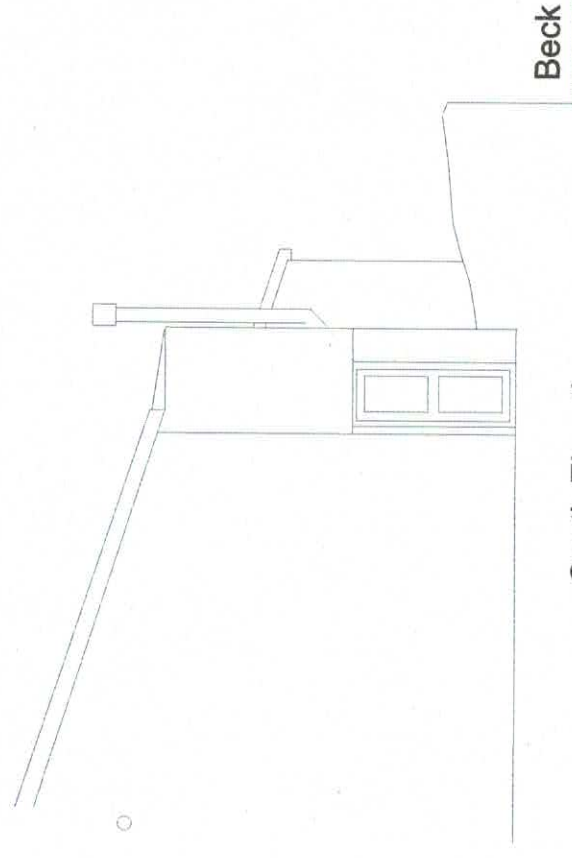

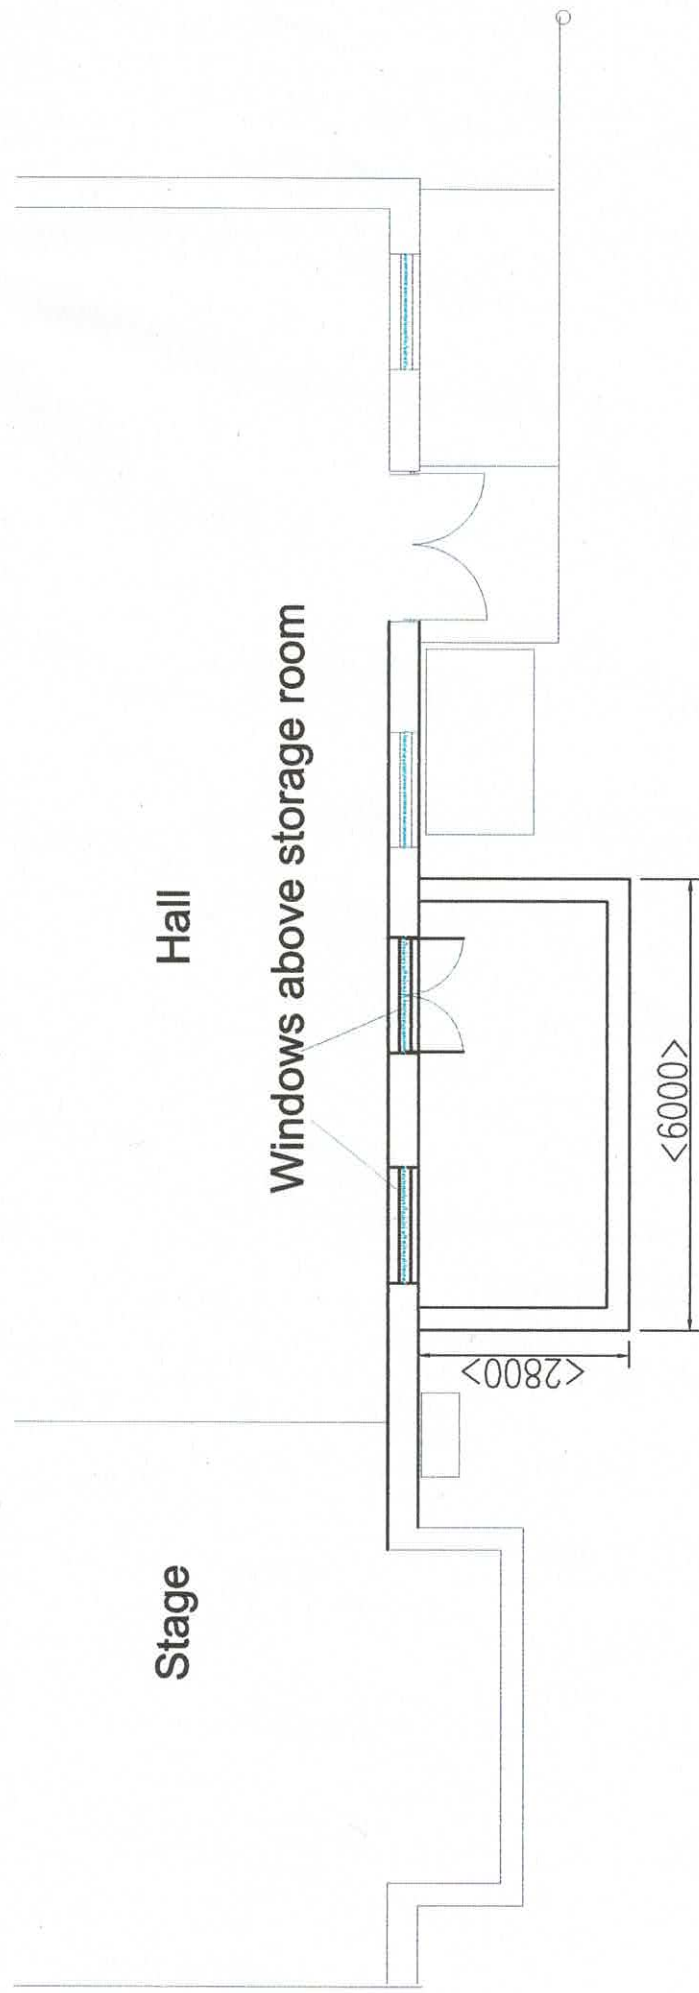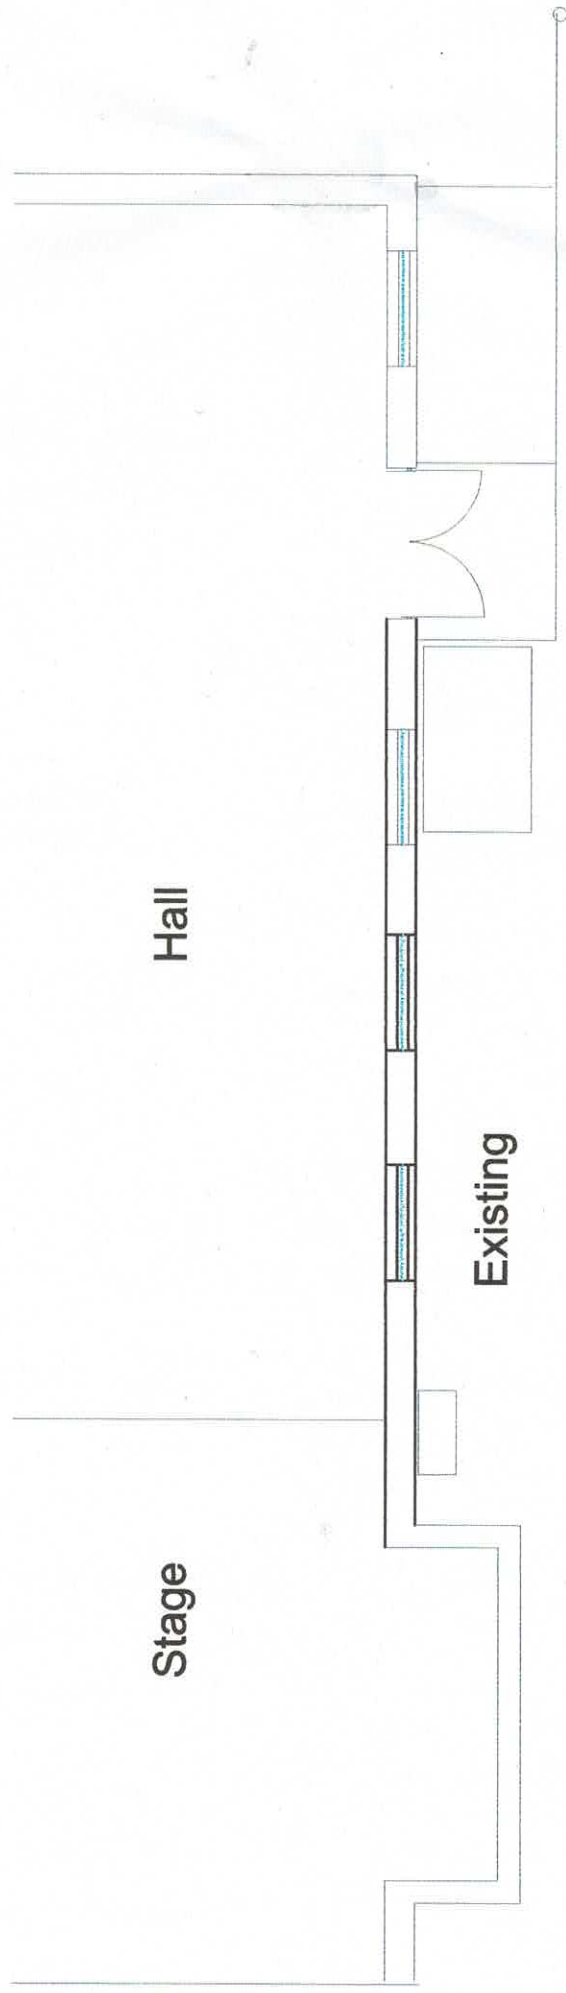

Bolton-by-Bowland Village Hall
Storage Room Floor Plans
Scale 1:100 @ A3