



Existing

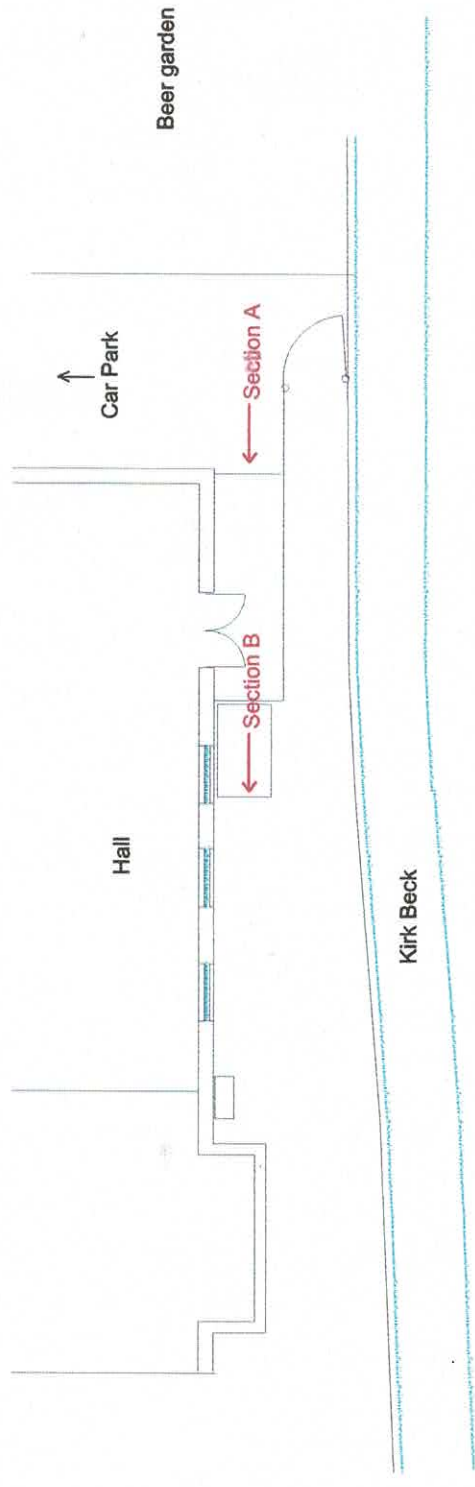

Proposed

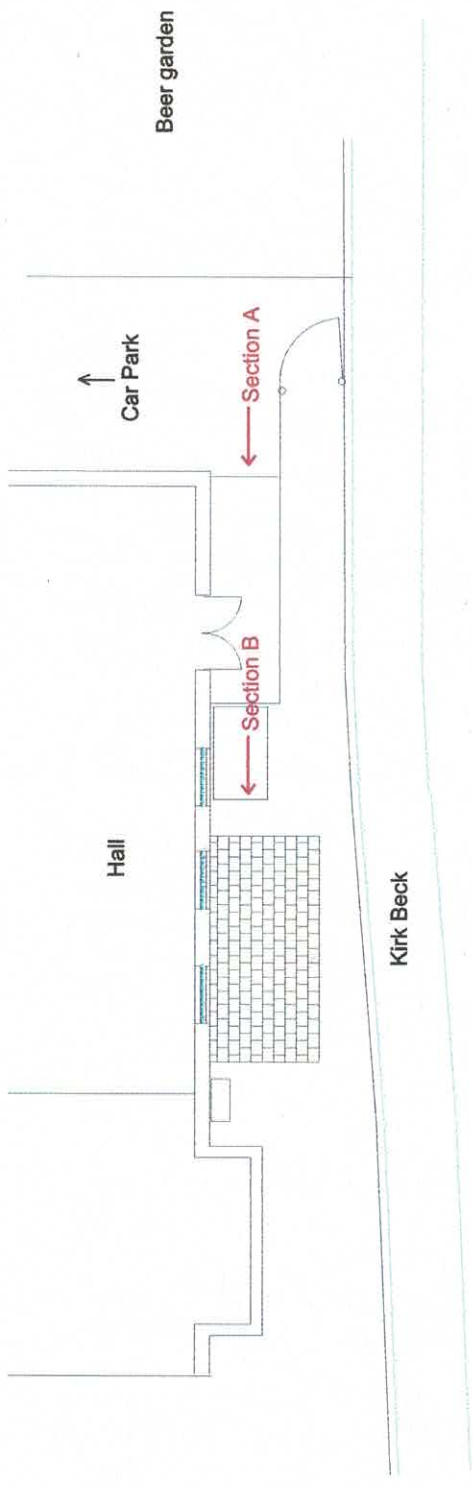

Site Plan
Scale 1:200 @ A3

