


SCALE (1:200)

SCENE B-B (1:200)



SECTION C-C (1:200)

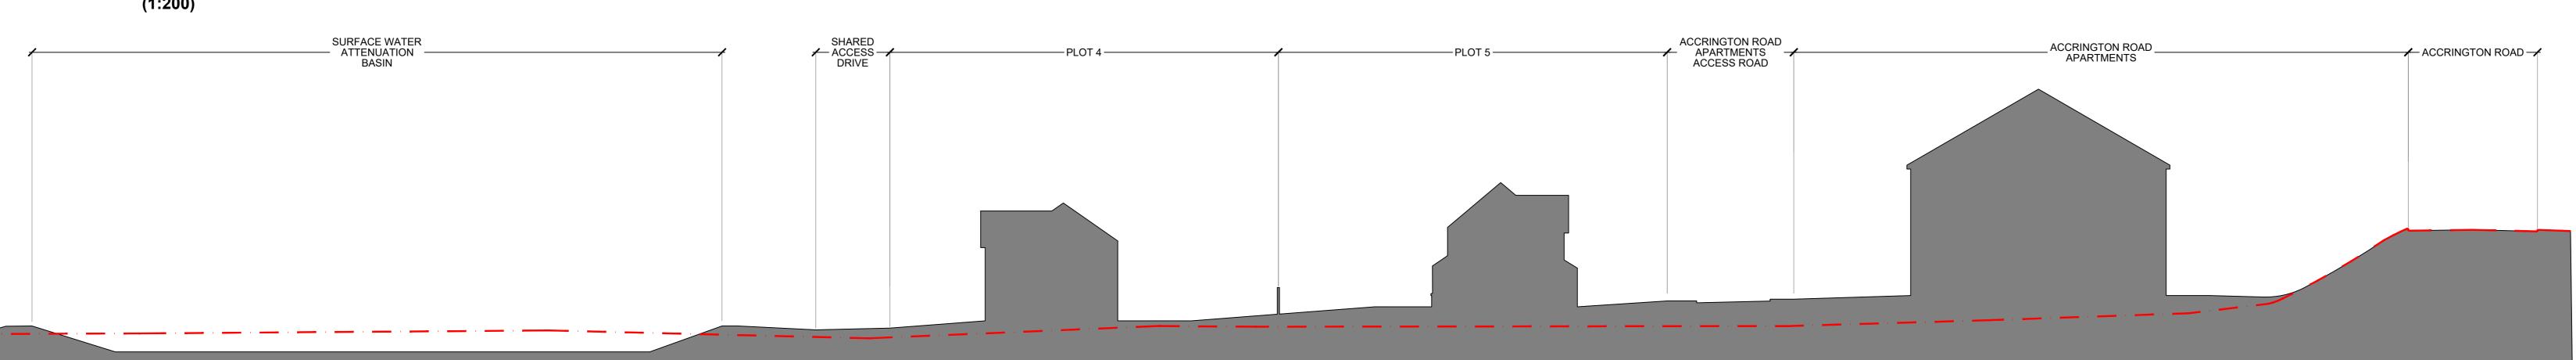

H 19/11/24 Scene AA updated to omit car park in lieu of 4no Rothay house types.

G 27/04/23 Scene AA & BB updated

to match revisions made to the proposed site plan.

F 18/04/23 Scene AA & BB updated to match revisions made to the proposed site plan.

E 12/12/22 Roof lines updated on Scene AA. Section BB

E 12/12/22 Roof lines updated on Scene AA. Section BB extended.
Section CC indentified on the plan.

D 14/11/22 Elevational treatments updated on Scene AA.

D 14/11/22 Elevational treatments updated on Scene AA. Section CC added.

C 18/10/22 Street scenes updated to reflect redesigned scheme.

B 14/07/22 Street scenes updated to reflect reduced scheme.

A 11/11/21 Revised following planning consultants comments.

CREATING QUALITY HOMES

Helm Bank, Natland, Kendal
Cumbria LA9 7PS

Tel:015395 60605 oakmerehomes.co.uk

PROJECT TITLE
Accrington Road, Whalley

DRAWING TITLE

DRAWING TITLE
STREET SCENES A & B
(& SECTION C)
DRAWING NUMBER
015/P-STREET_1

DATE DRAWN BY
10/21 BPK

SCALE REVI